

©2019
MKEC Engineering
All Rights Reserved
www.mkec.com
These drawings and their contents, including, but not limited to, all concepts, designs, & ideas are the exclusive property of MKEC Engineering (MKEC), and may not be used or reproduced in any way without the express consent of MKEC.

SWS LINE 3 & LINE 4

PROJECT NO. 472-2019-085544

DATE AUG. 2019

SCALE 1"=20'



DESIGNED CRM DRAWN CRM CHECKED KA

NO. REVISION DATE

SHEET NO.

PLOTTED: Saturday, August 03, 2019 @ 12:56PM


J:\PROJECTS\2019\19010483_COW_WHEATLAND_PLACE_XXXXXX\CAD\SHOTS\66 CIVIL\SW\190483_05_4202.DWG

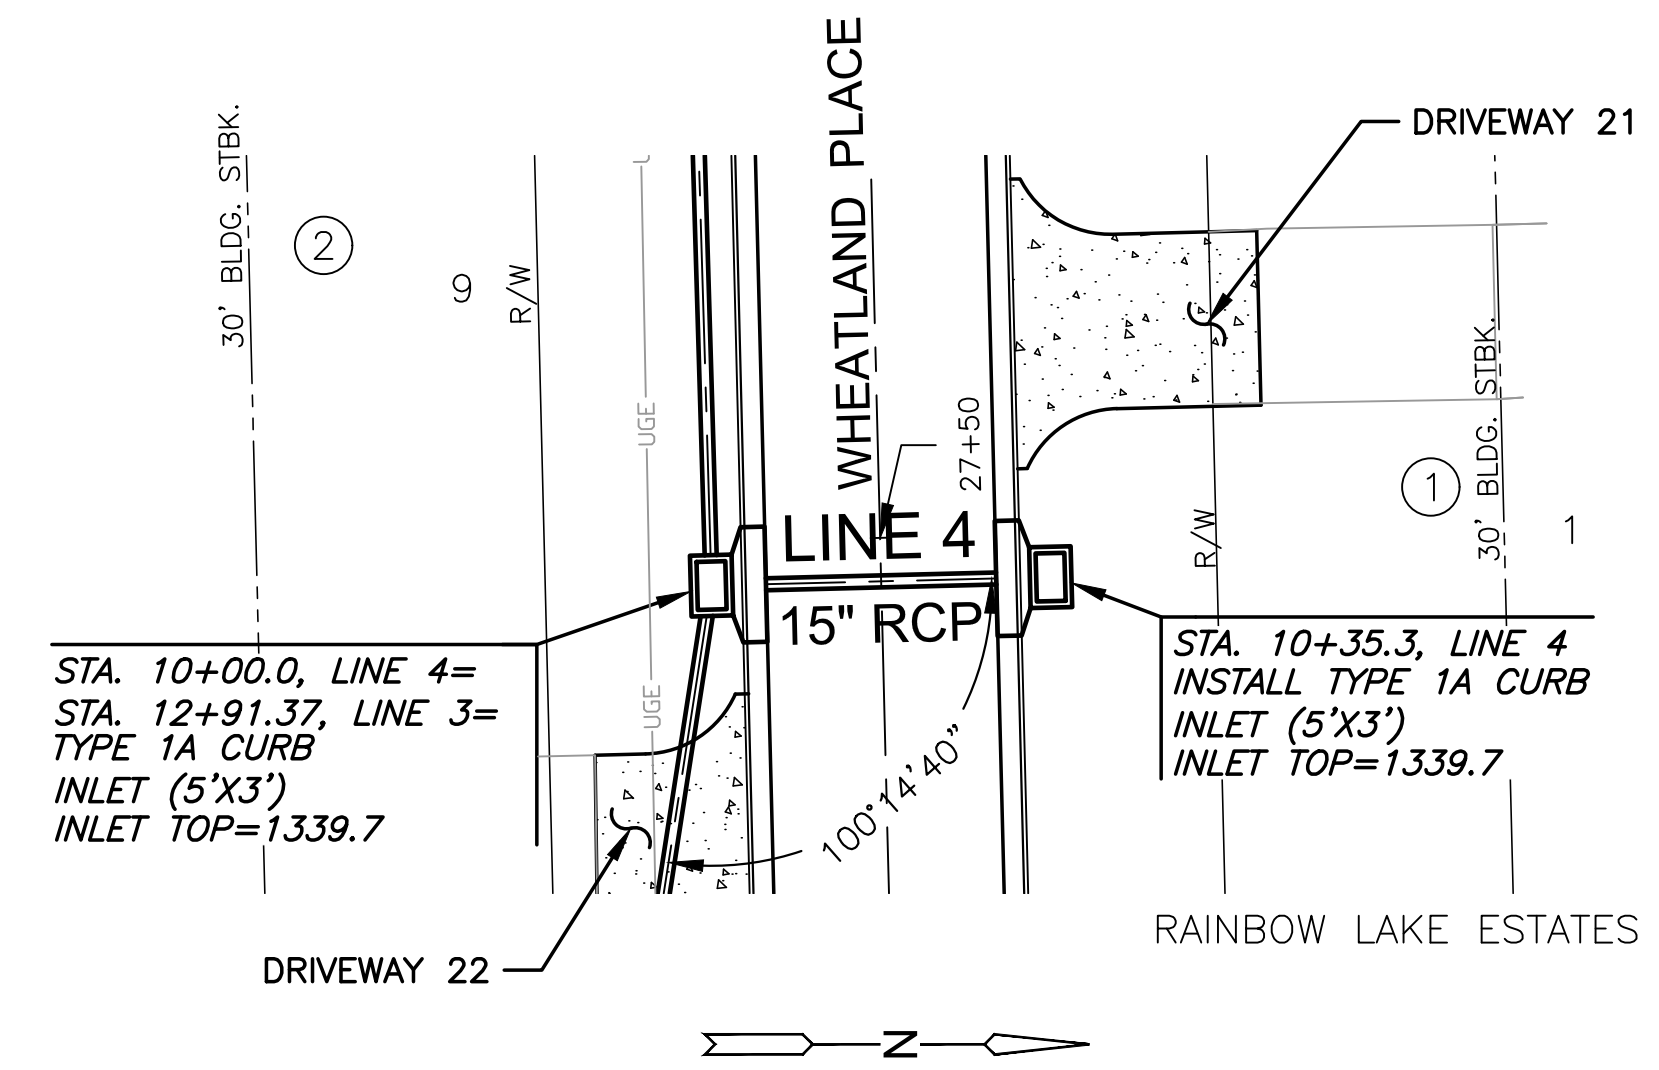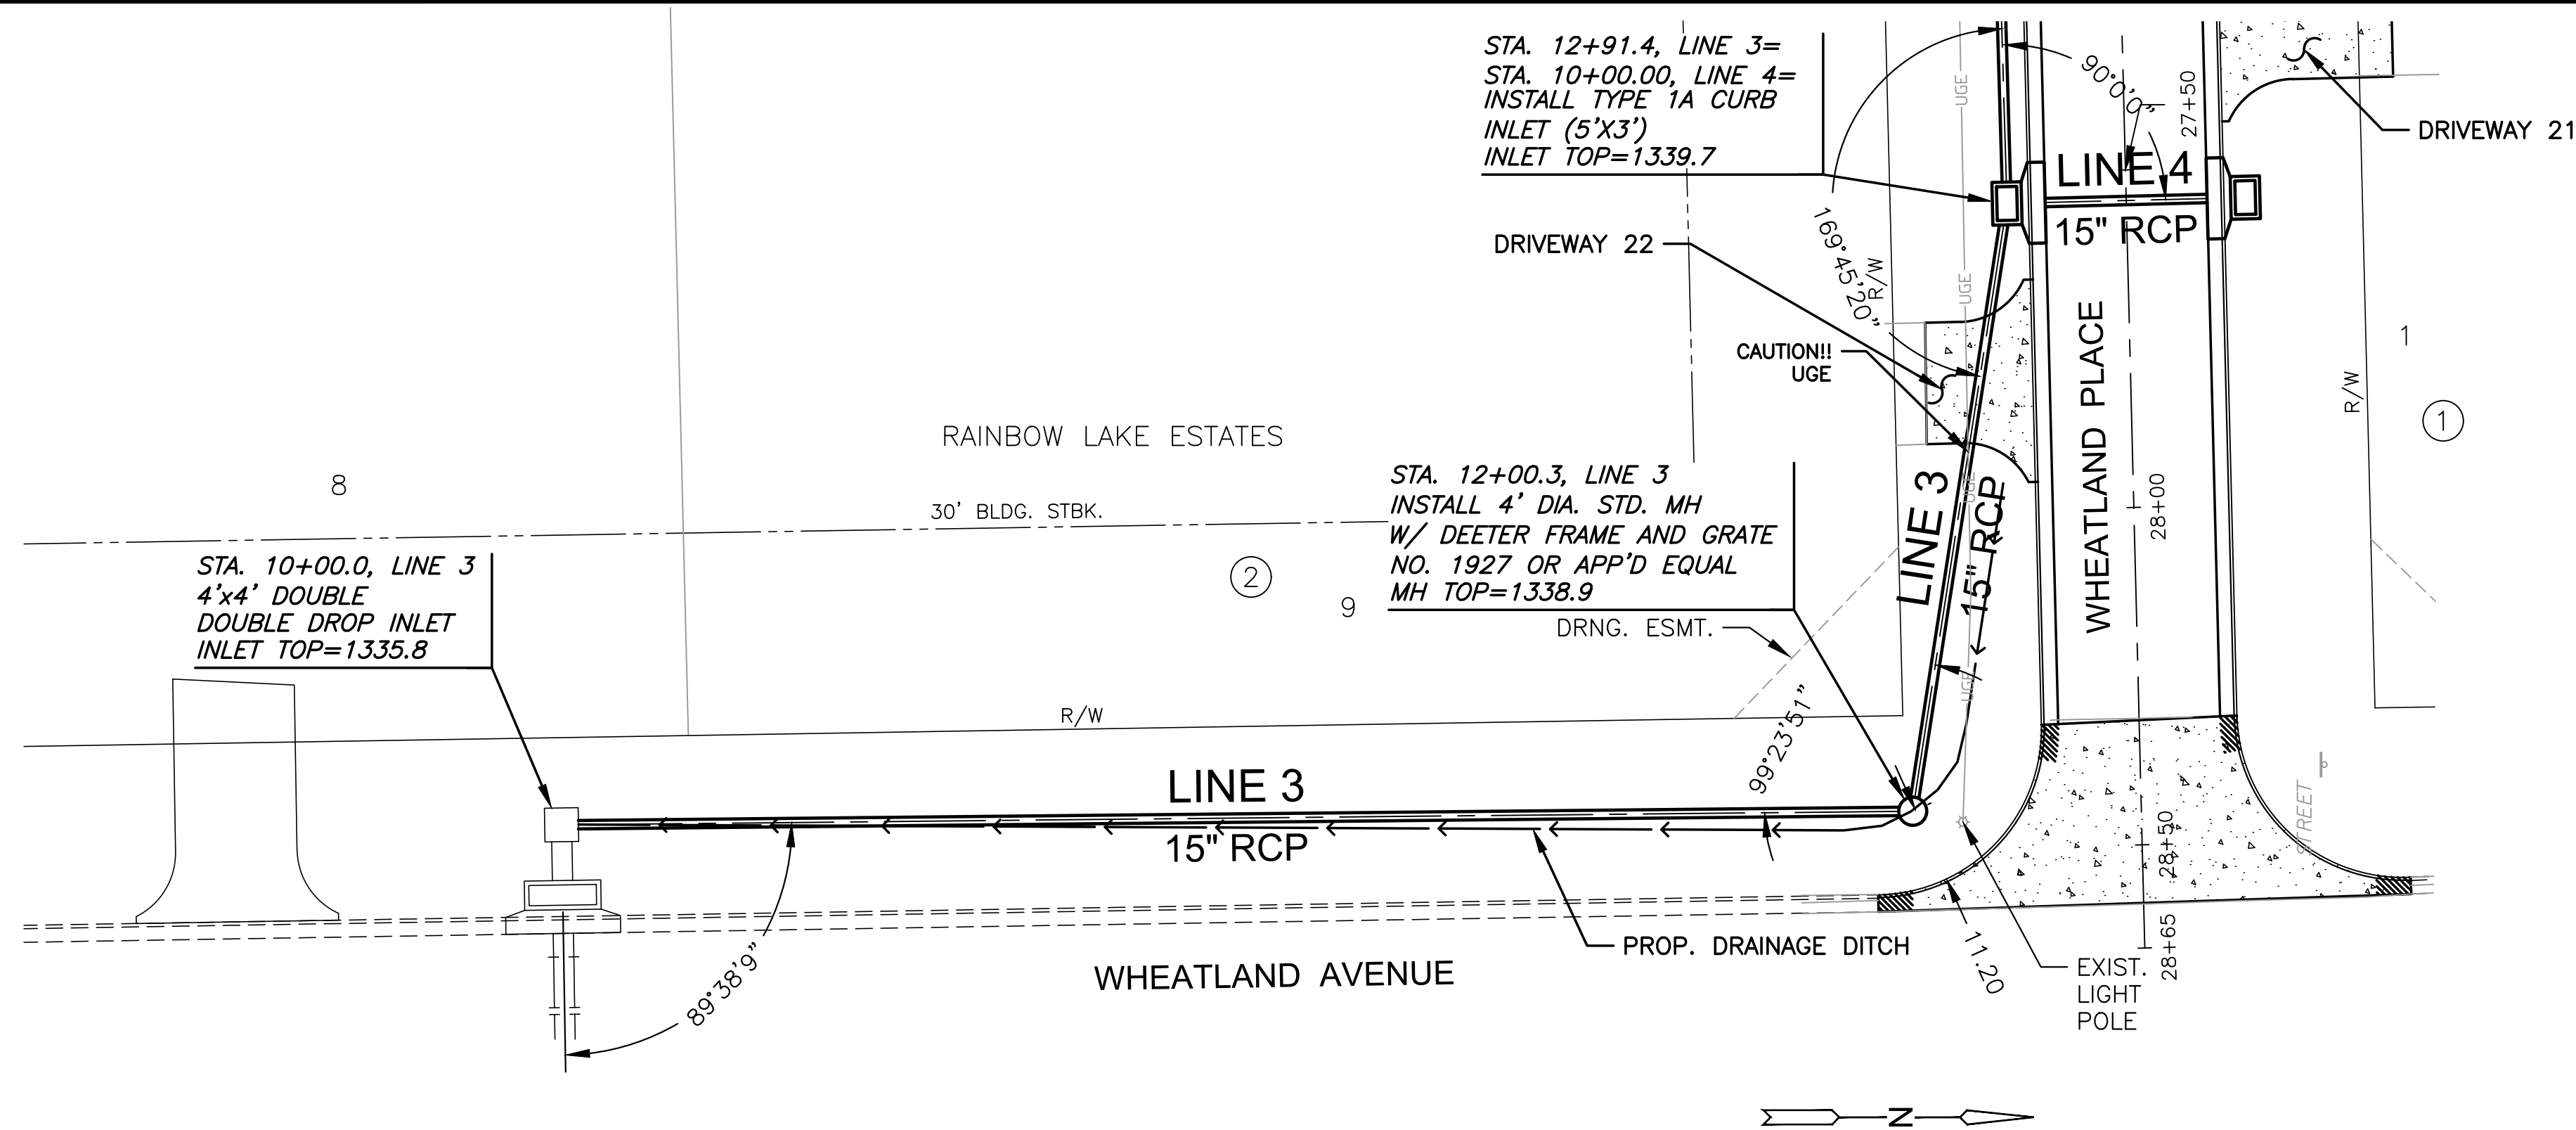

NOTE:
CONTRACTOR TO VERIFY THE DEPTH AND LOCATION OF EXISTING UTILITIES PRIOR TO CONSTRUCTION.



PLAN LINE 3
PROFILE LINE 3

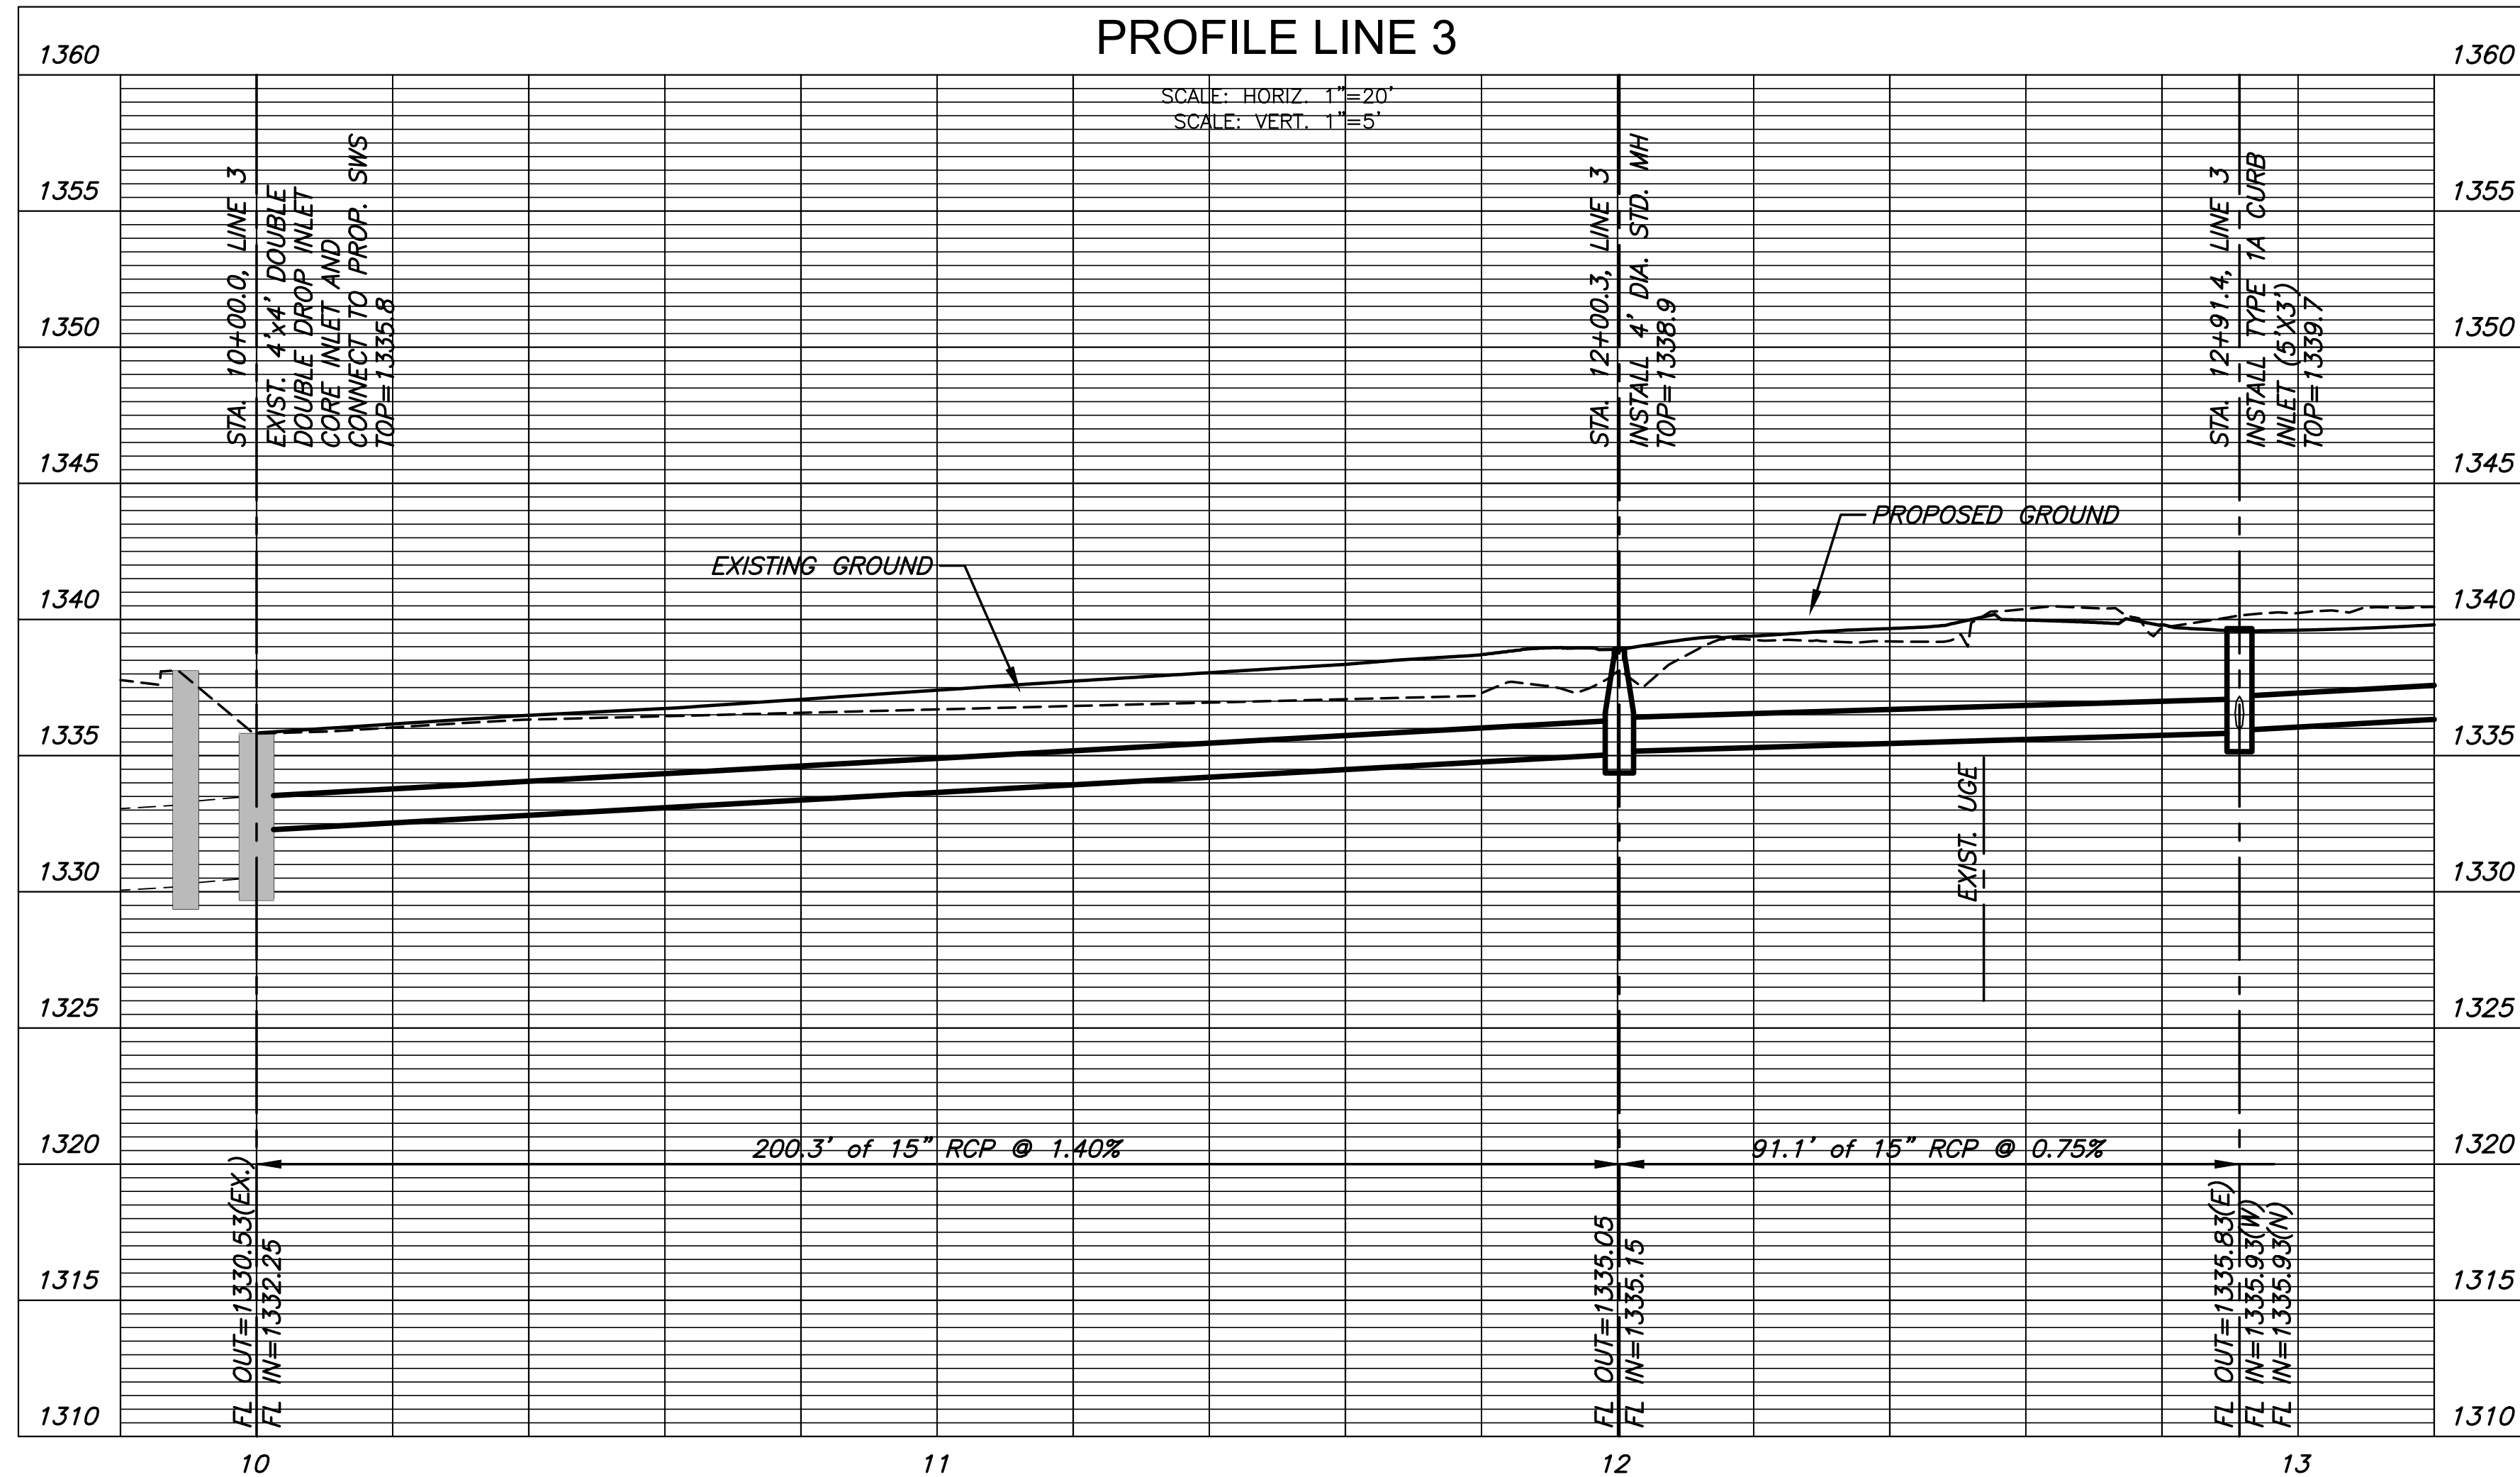

PLAN LINE 4
PROFILE LINE 4

