



PLOTTED: Saturday, August 03, 2019 @ 12:37PM

J:\PROJECTS\2019\19010483_COW_WHEATLAND_PLACE_XXXXXX\CAD\SHOTS\06 CIVIL\SWIS\190483_05_4224.DWG

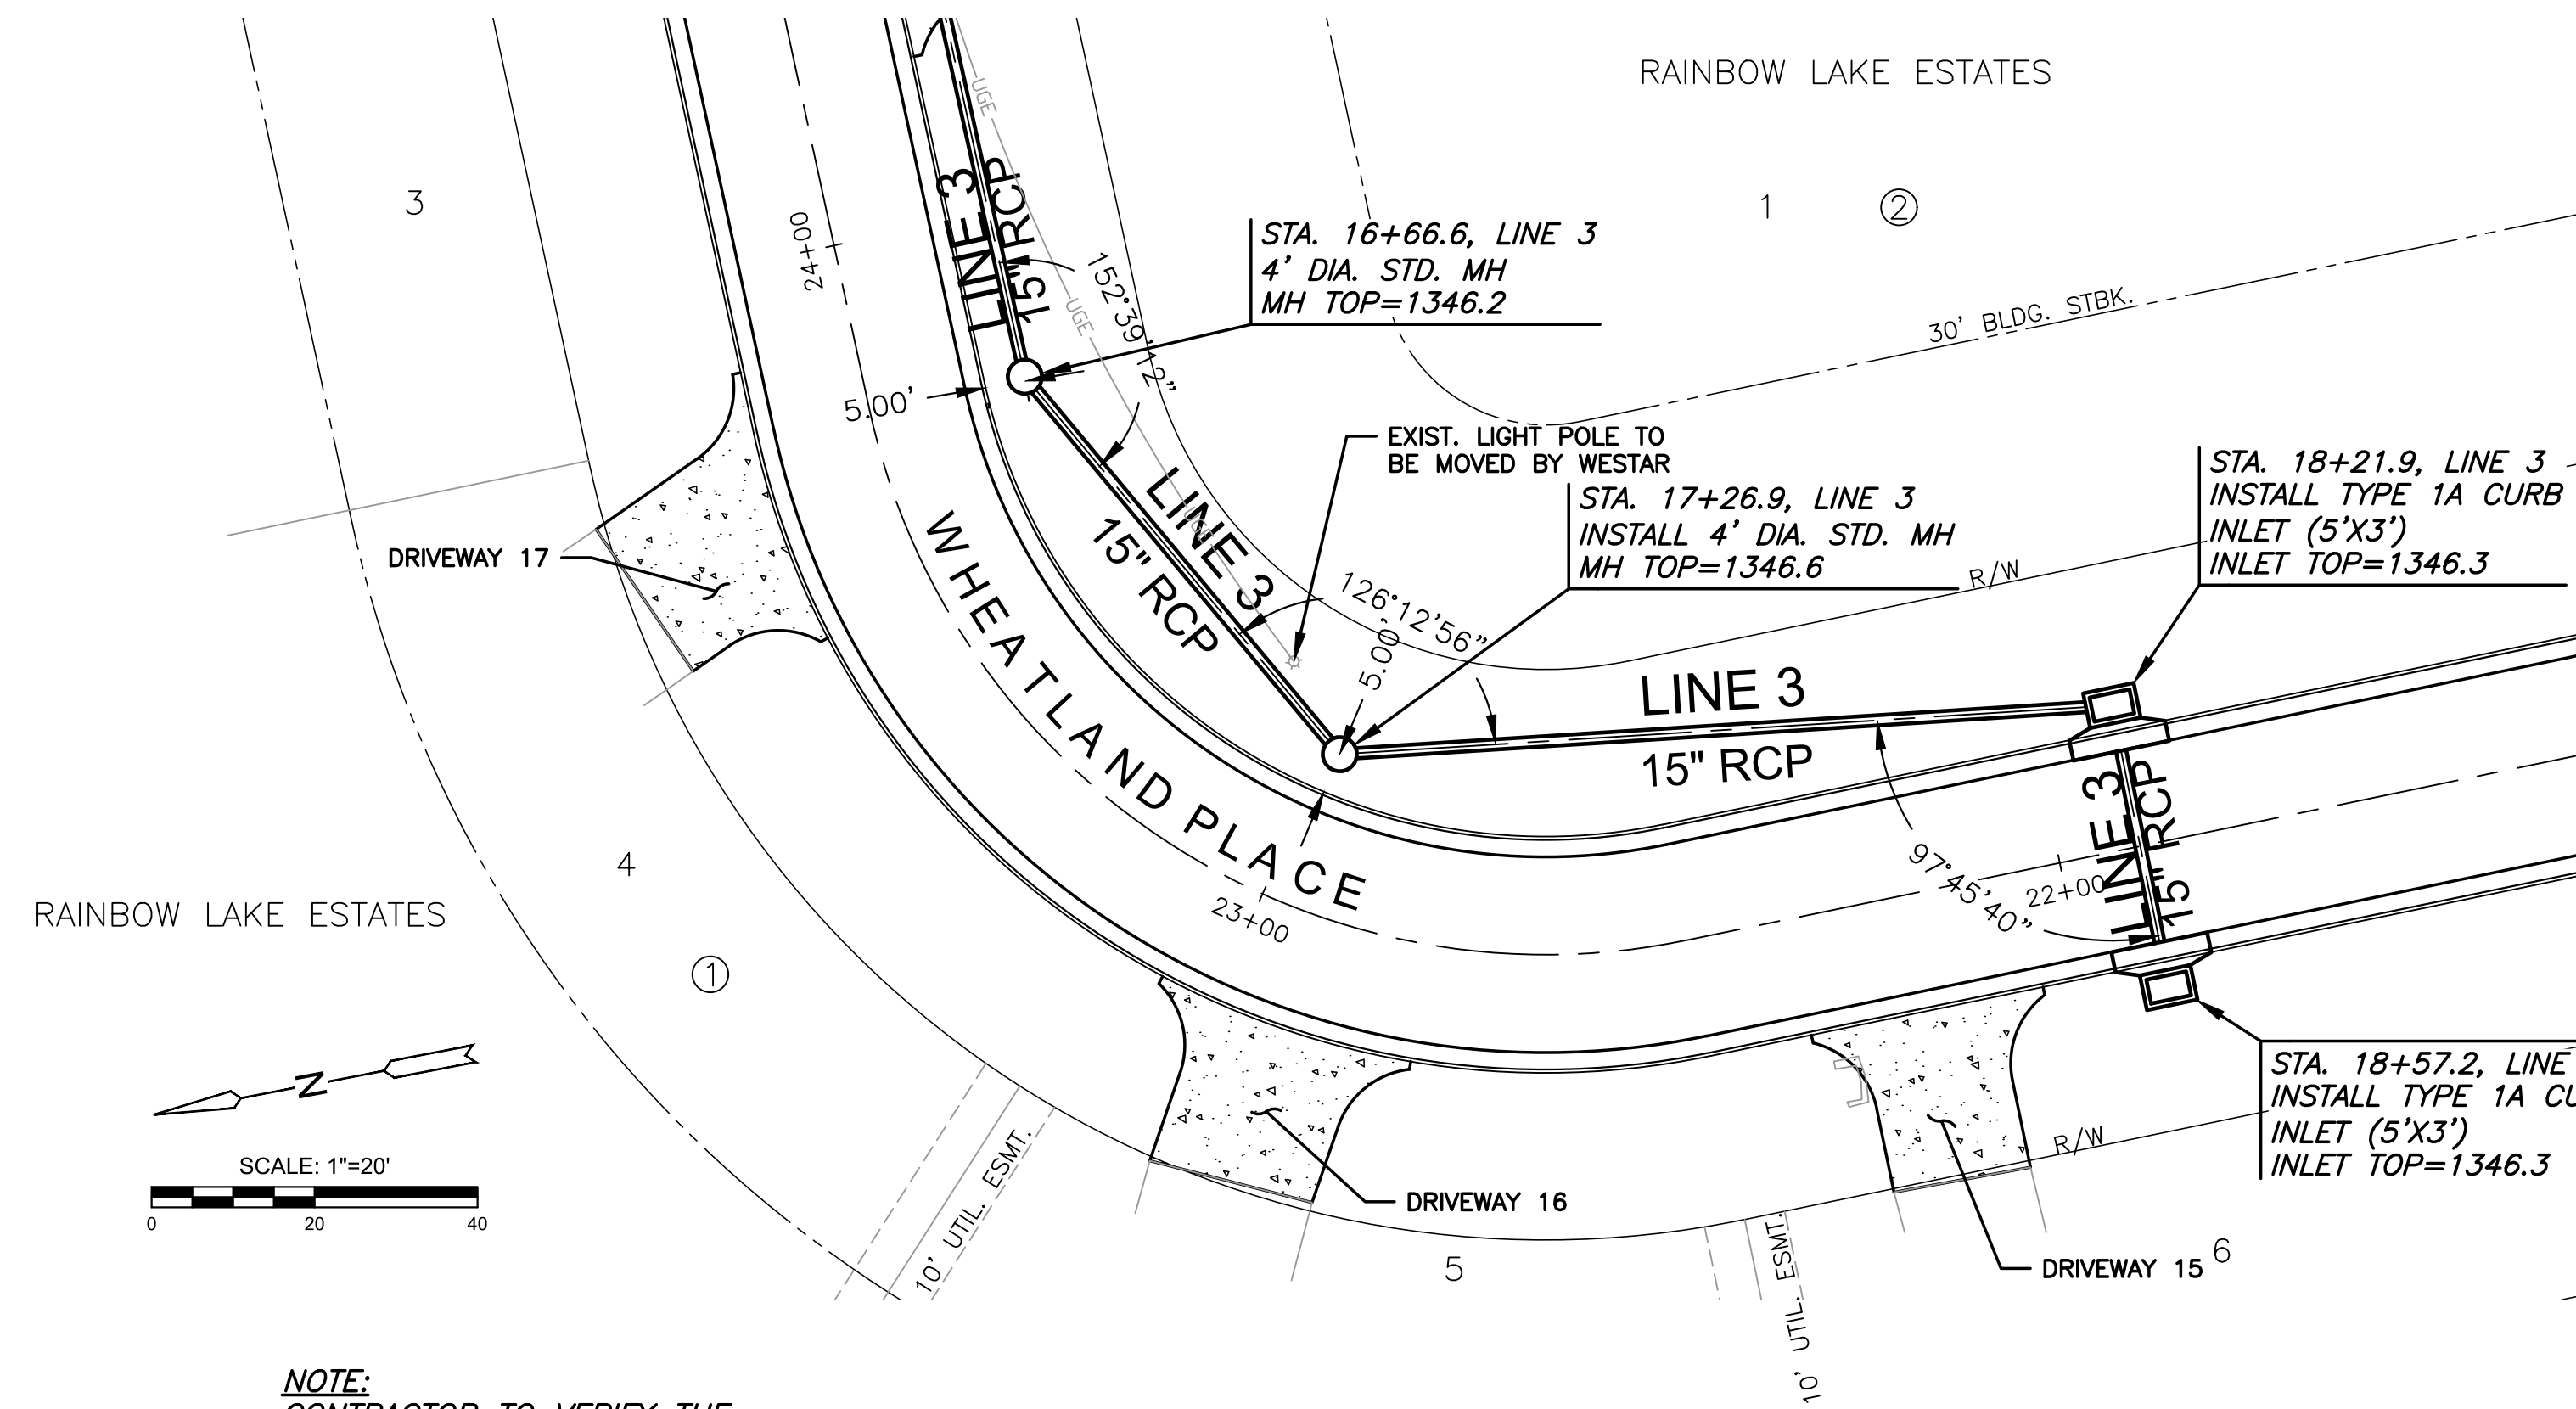

NOTE:
CONTRACTOR TO VERIFY THE
DEPTH AND LOCATION OF EXISTING
UTILITIES PRIOR TO CONSTRUCTION.

**PLAN LINE 3 CONT..
PROFILE LINE 3 CONT..**

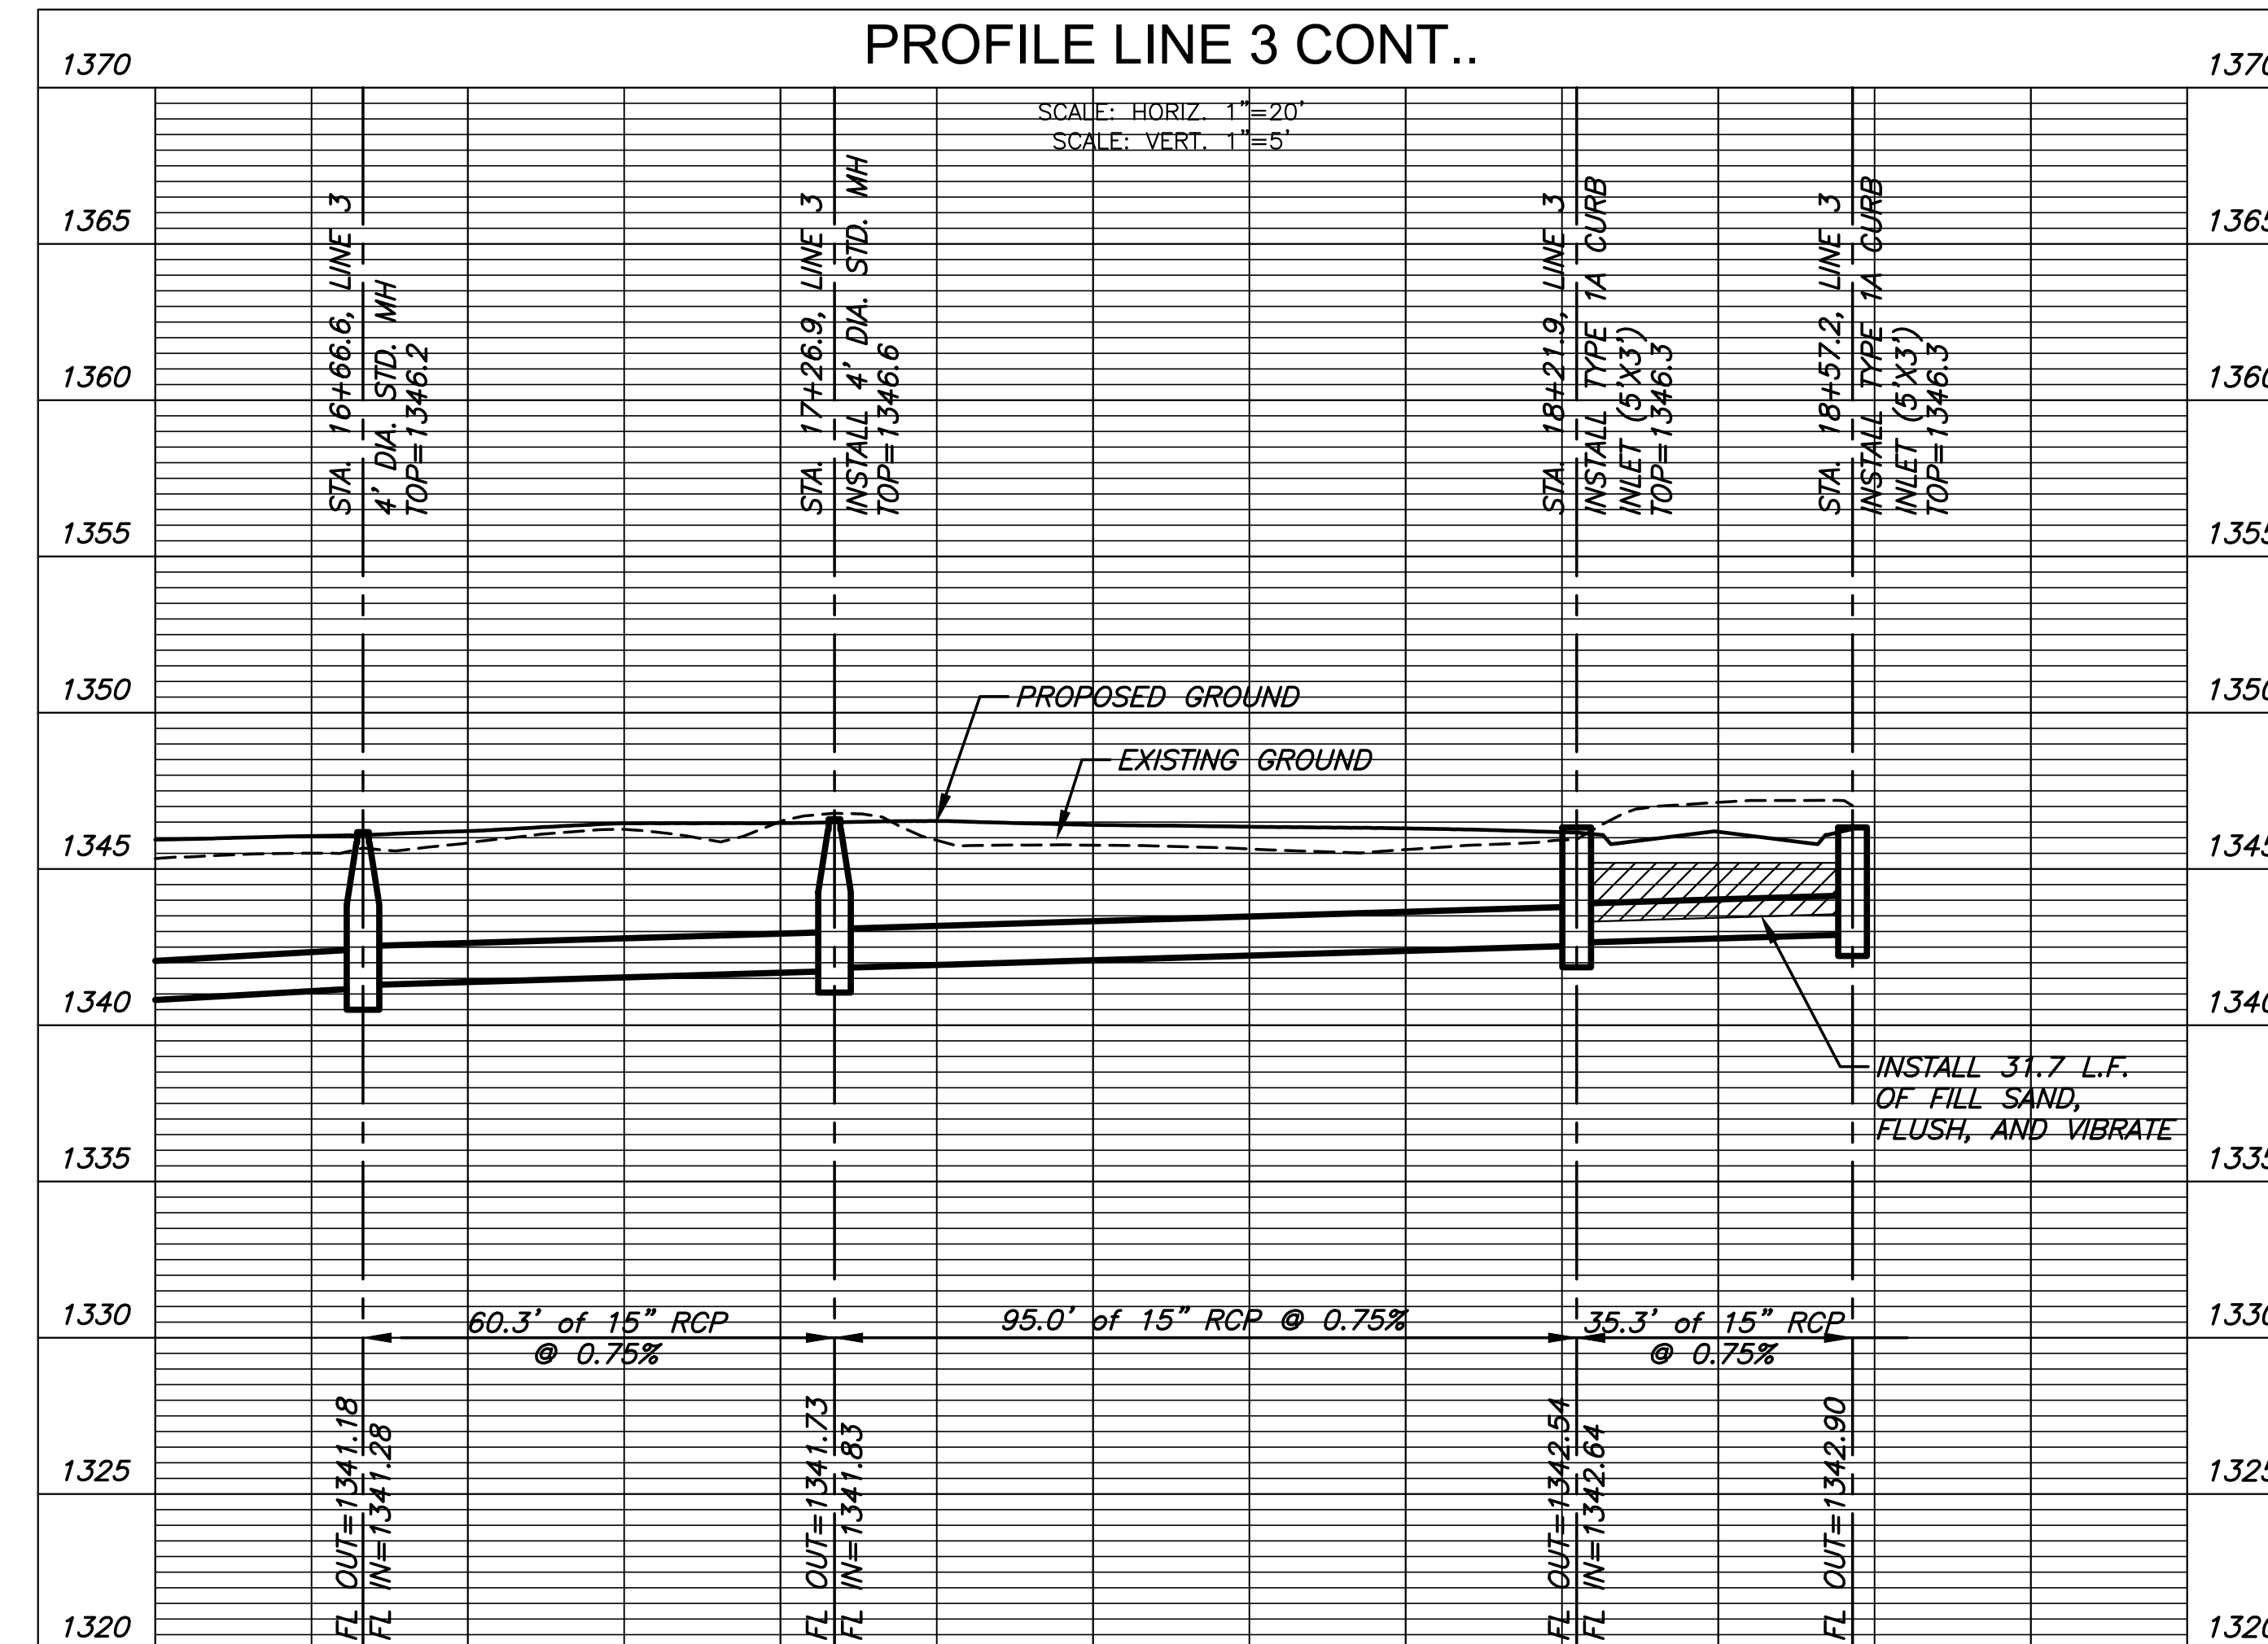

17

18



STORM WATER SEWER PLAN FOR
WHEATLAND PLACE
WICHITA, KANSAS

©2019 MKEC Engineering All Rights Reserved
www.mkec.com
These drawings and their contents, including, but not limited to, all concepts, designs, & ideas are the exclusive property of MKEC Engineering (MKEC), and may not be used or reproduced in any way without the express consent of MKEC.

SWS LINE 3 CONT.

PROJECT NO.	472-2019-08544
DATE	AUG. 2019
SCALE	1"=20'
DESIGNED	CRM
DRAWN	CRM
CHECKED	KA

NO.	REVISION	DATE

SHEET NO.
22 OF 43