
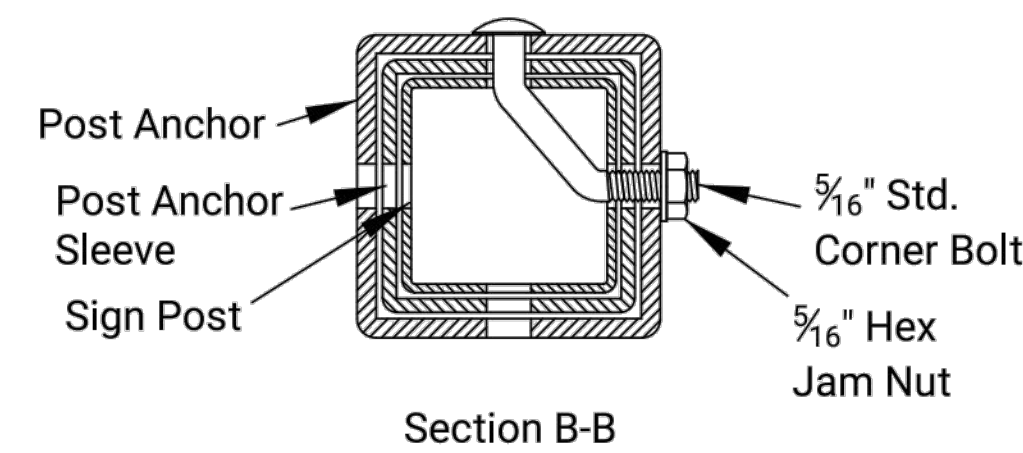
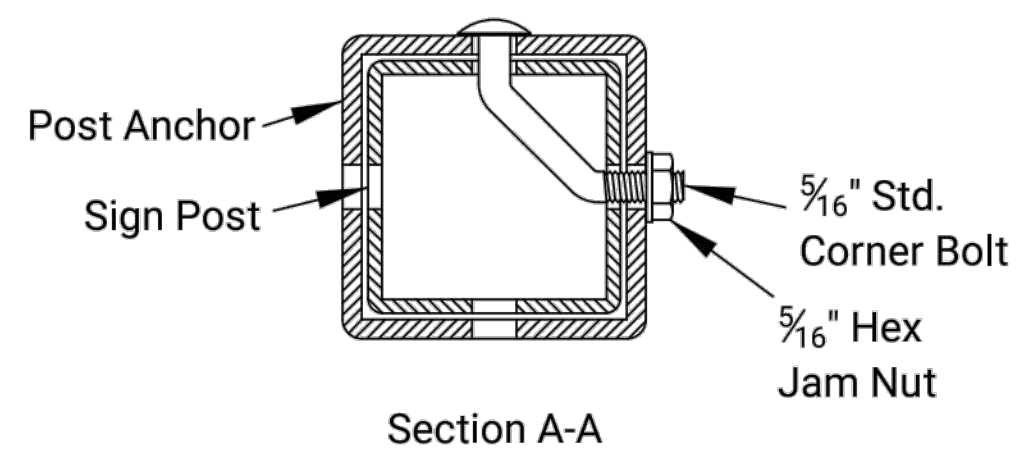



| | | | | |
|--------|-------------|------|-----------|--------------|
| STATE | PROJECT NO. | YEAR | SHEET NO. | TOTAL SHEETS |
| KANSAS | 468-85055 | 2016 | 09 | 17 |

PERFORATED SQUARE STEEL TUBE (P.S.S.T.) POST SETUP

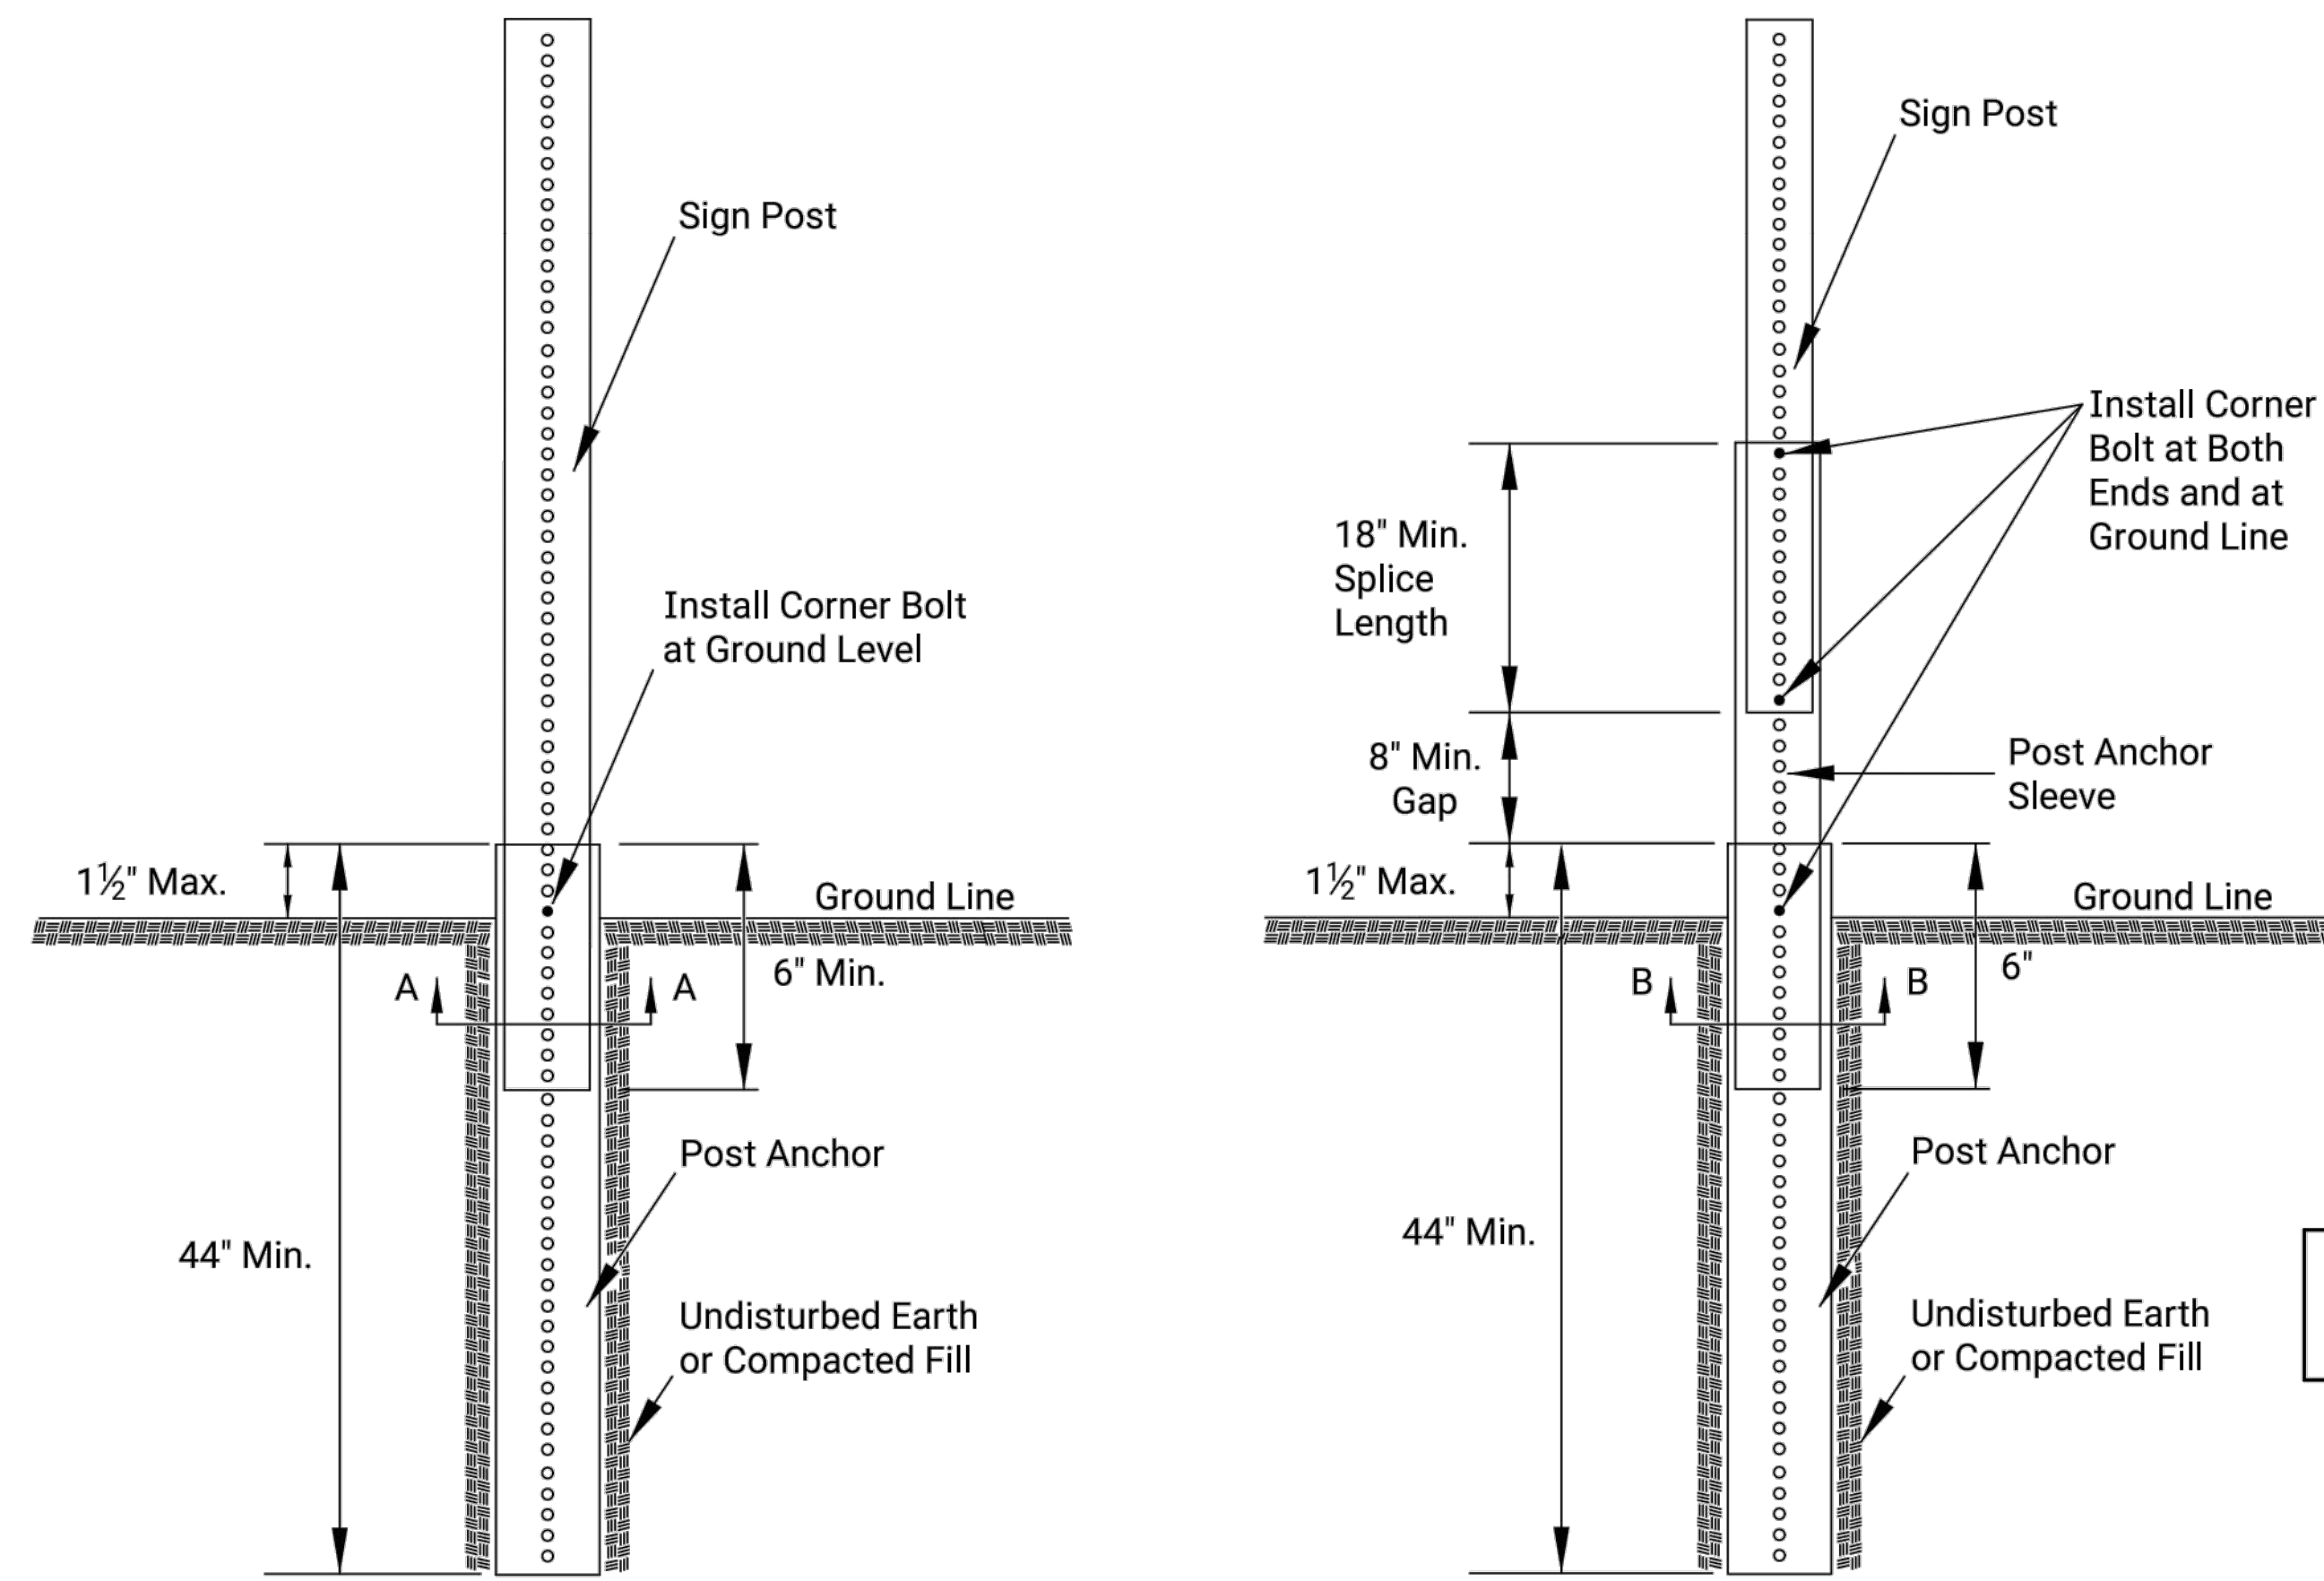


Details for 2", 2 1/4", or 2 1/2" sign posts
Place bolts in the same corner along each sign post.

WOOD POST SETUP

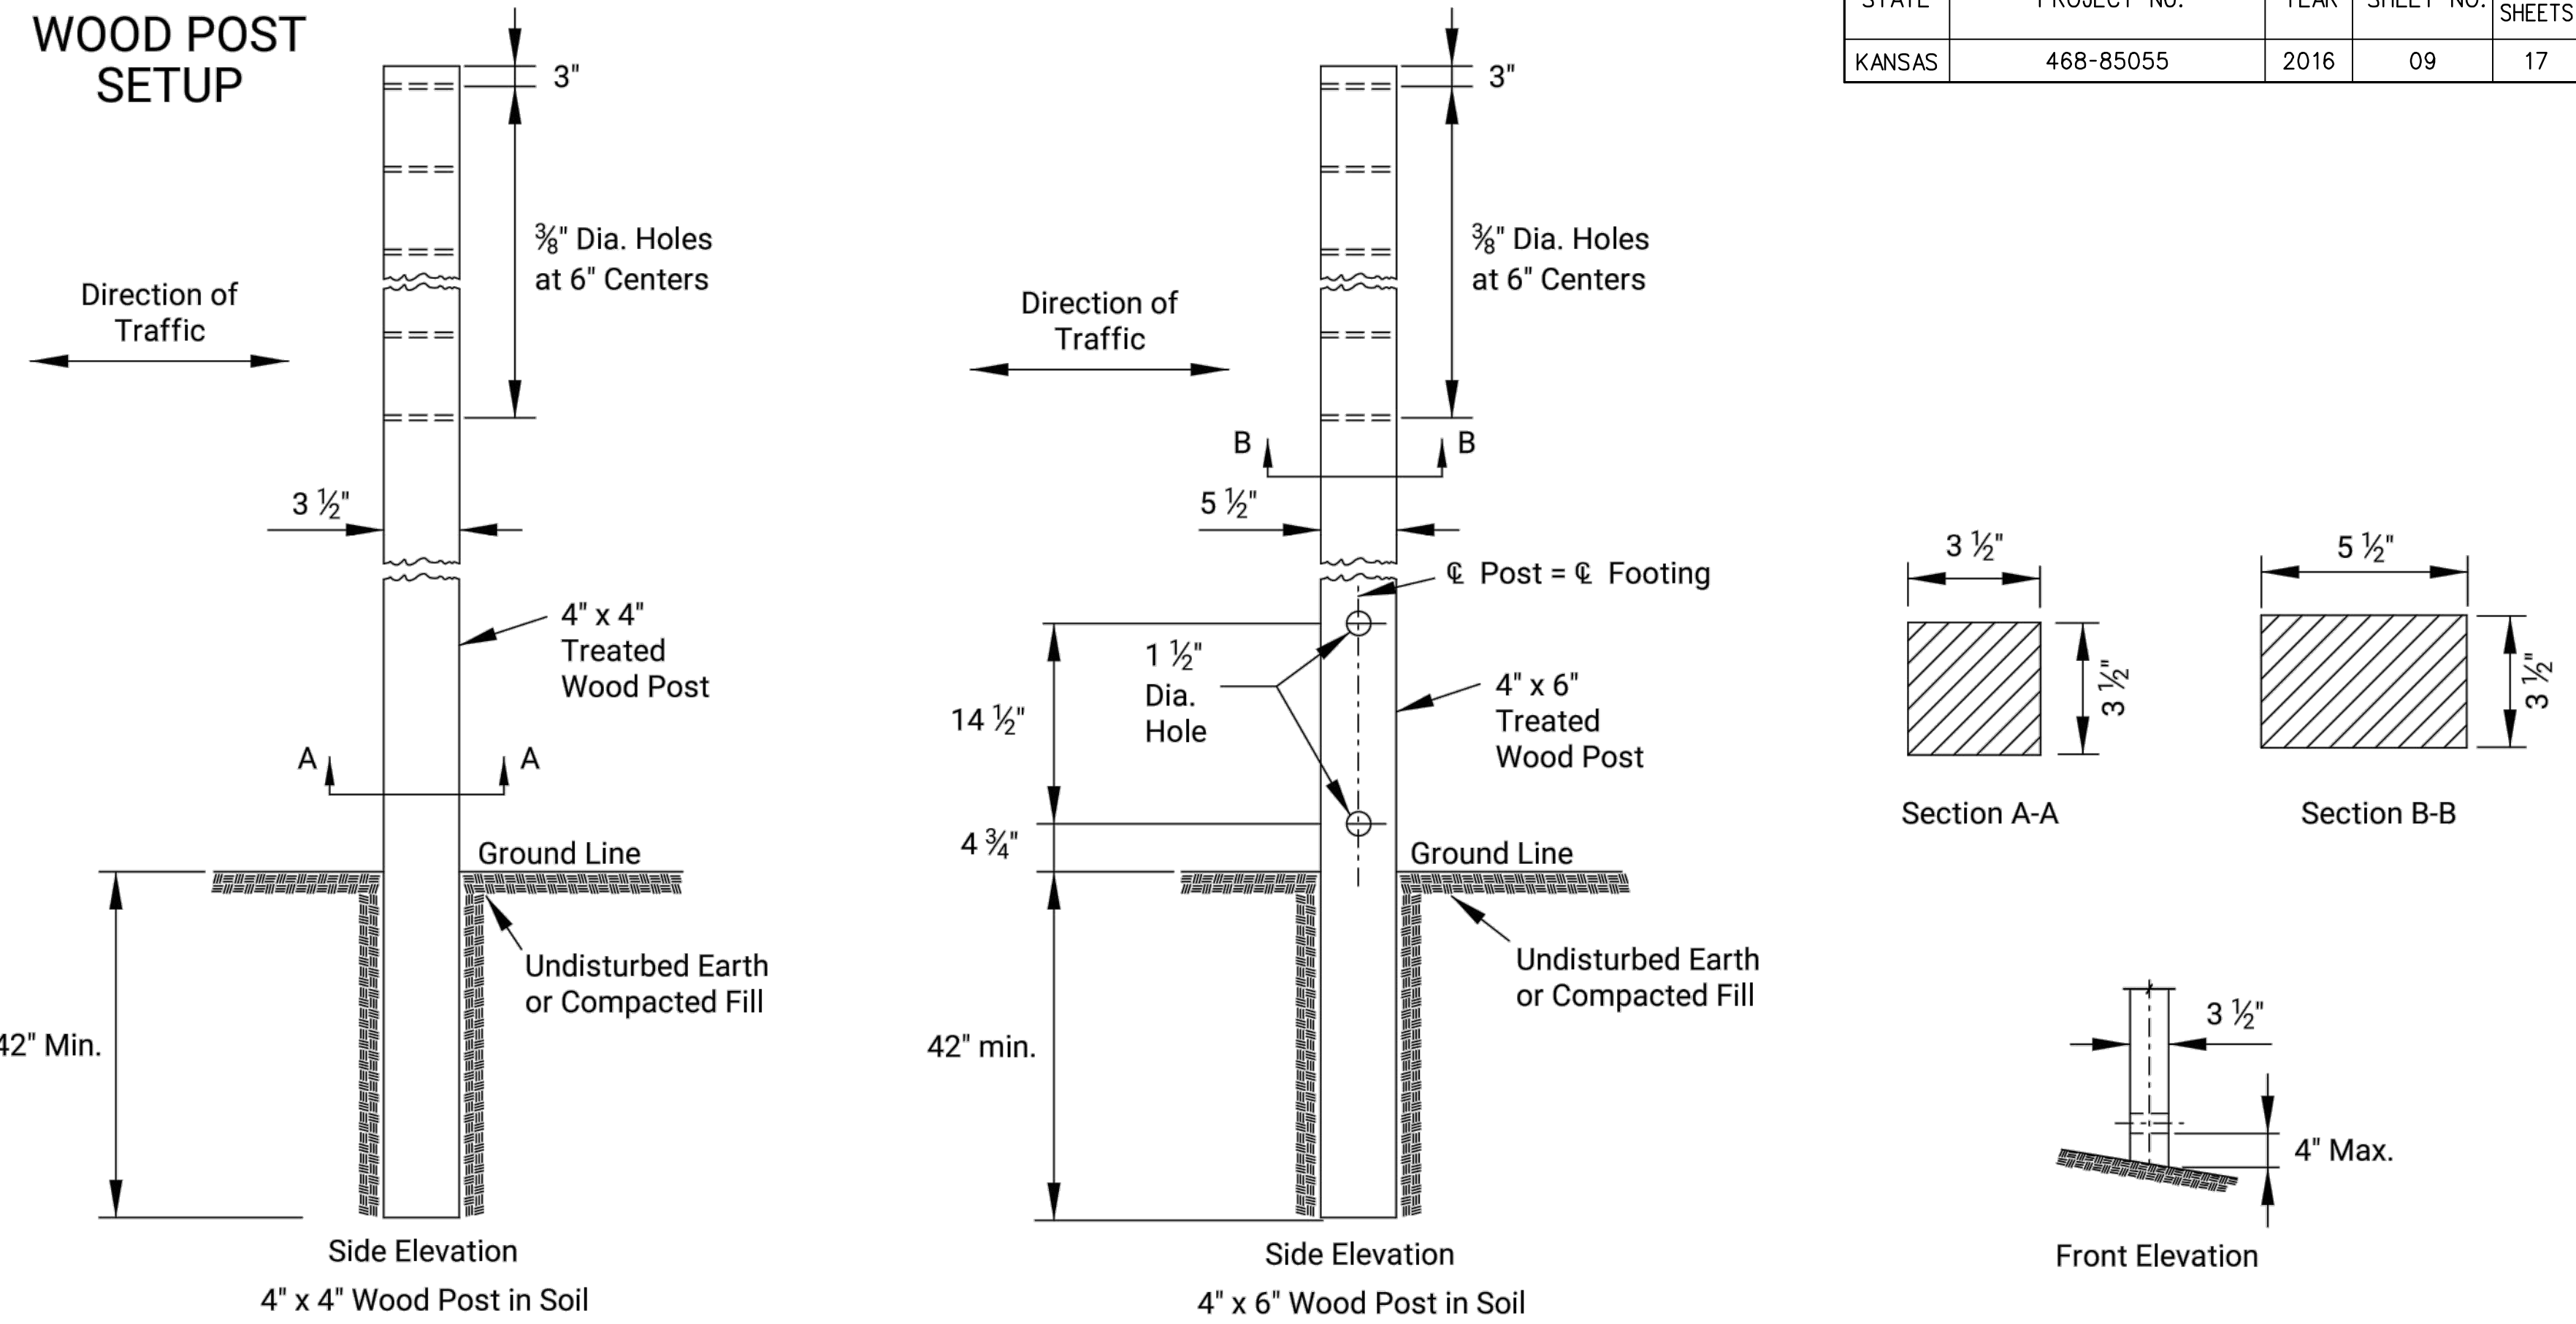


See TE710 for Additional Details and Requirements

3 LB/F U-CHANNEL SETUP

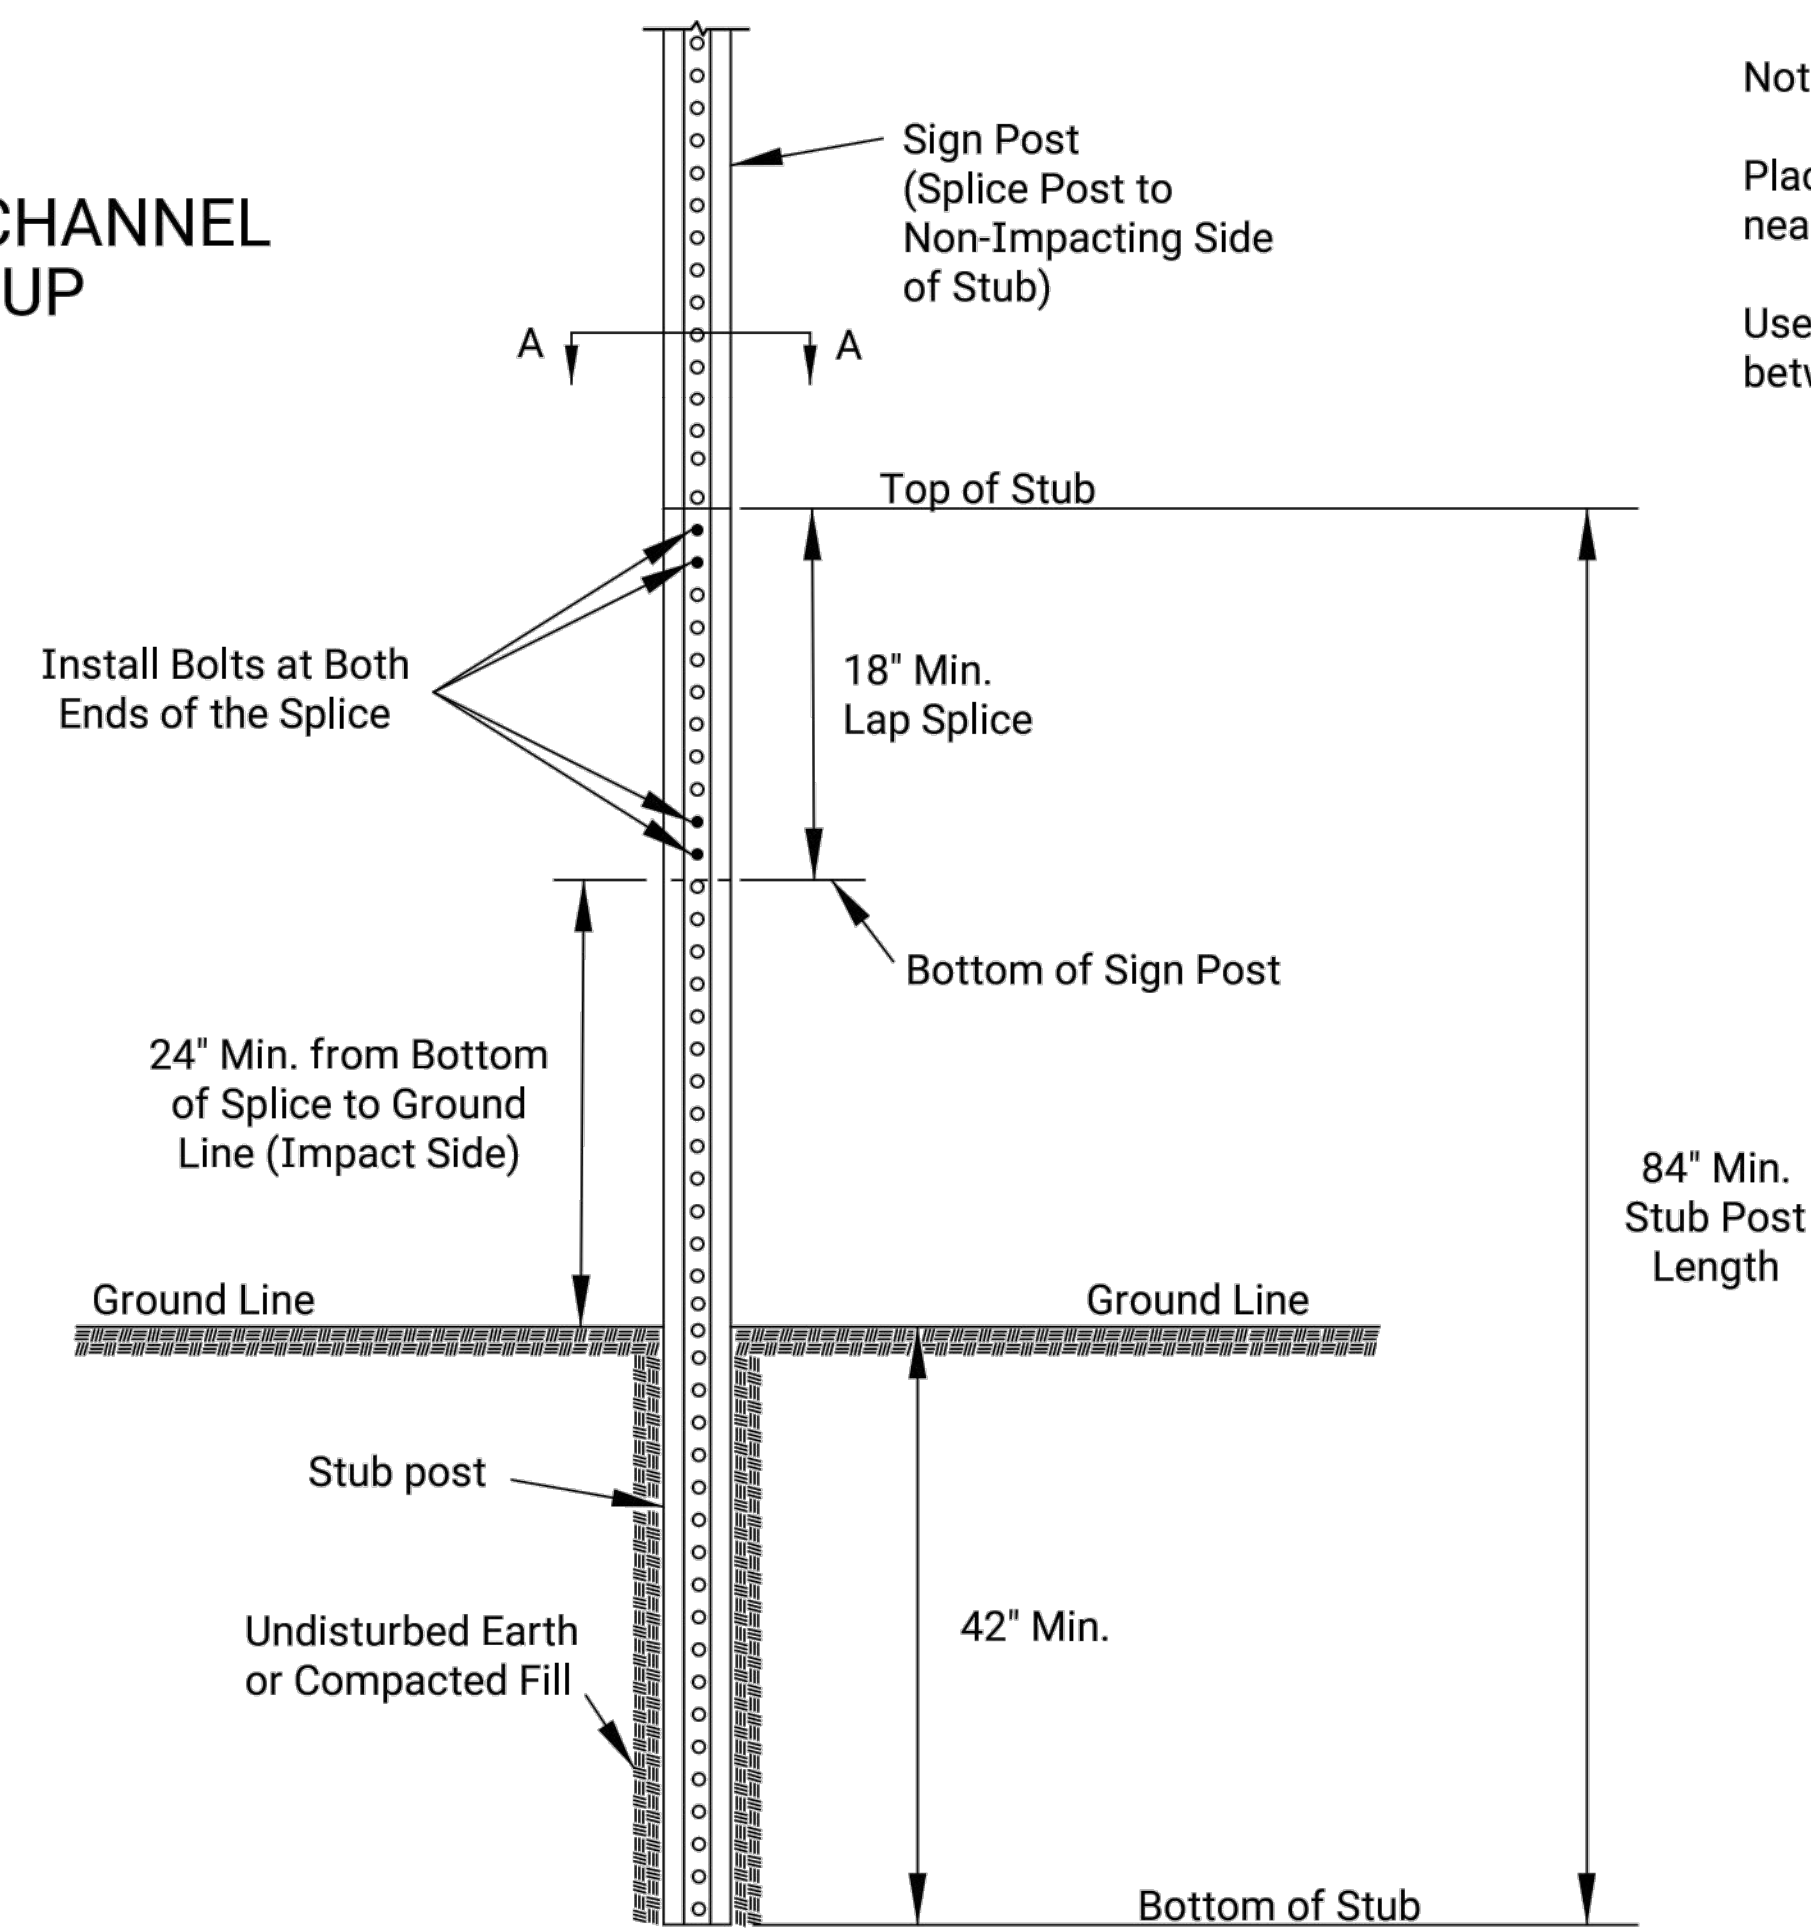

Notes:
Place two bolts at both ends of the splice through the holes nearest the ends of the splice.
Use manufacturer recommended spacers over the bolts between the spliced pieces of U-Channel.

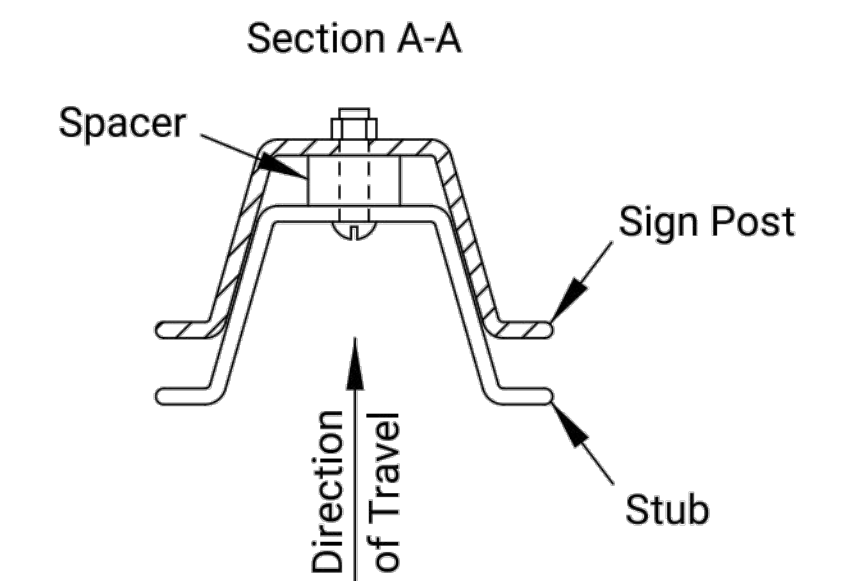

| | | | | | |
|-----|------|-----------|----|------|--|
| 3 | | | | | |
| 2 | | | | | |
| 1 | | | | | |
| NO. | DATE | REVISIONS | BY | APPD | |

| | | | | | |
|-------------------------------------|------------|-----------|------------|---------------|--|
| KANSAS DEPARTMENT OF TRANSPORTATION | | | | | |
| TRAFFIC CONTROL SIGN POSTS | | | | | |
| TE712 | | | | | |
| FHWA APPROVAL | B.A.H. | 06/01/15 | APPD | Kristina Pyle | |
| DESIGNED | DETAIL | R.W.B. | QUANTITIES | TRACED | |
| DESIGN CK. | DETAIL CK. | QUAN. CK. | TRACE CK. | | |