




Sheet Totals:
 Excavation 836.1 C.Y.
 Loose Fill 98.8 C.Y.
 Compacted Fill 0.0 C.Y.

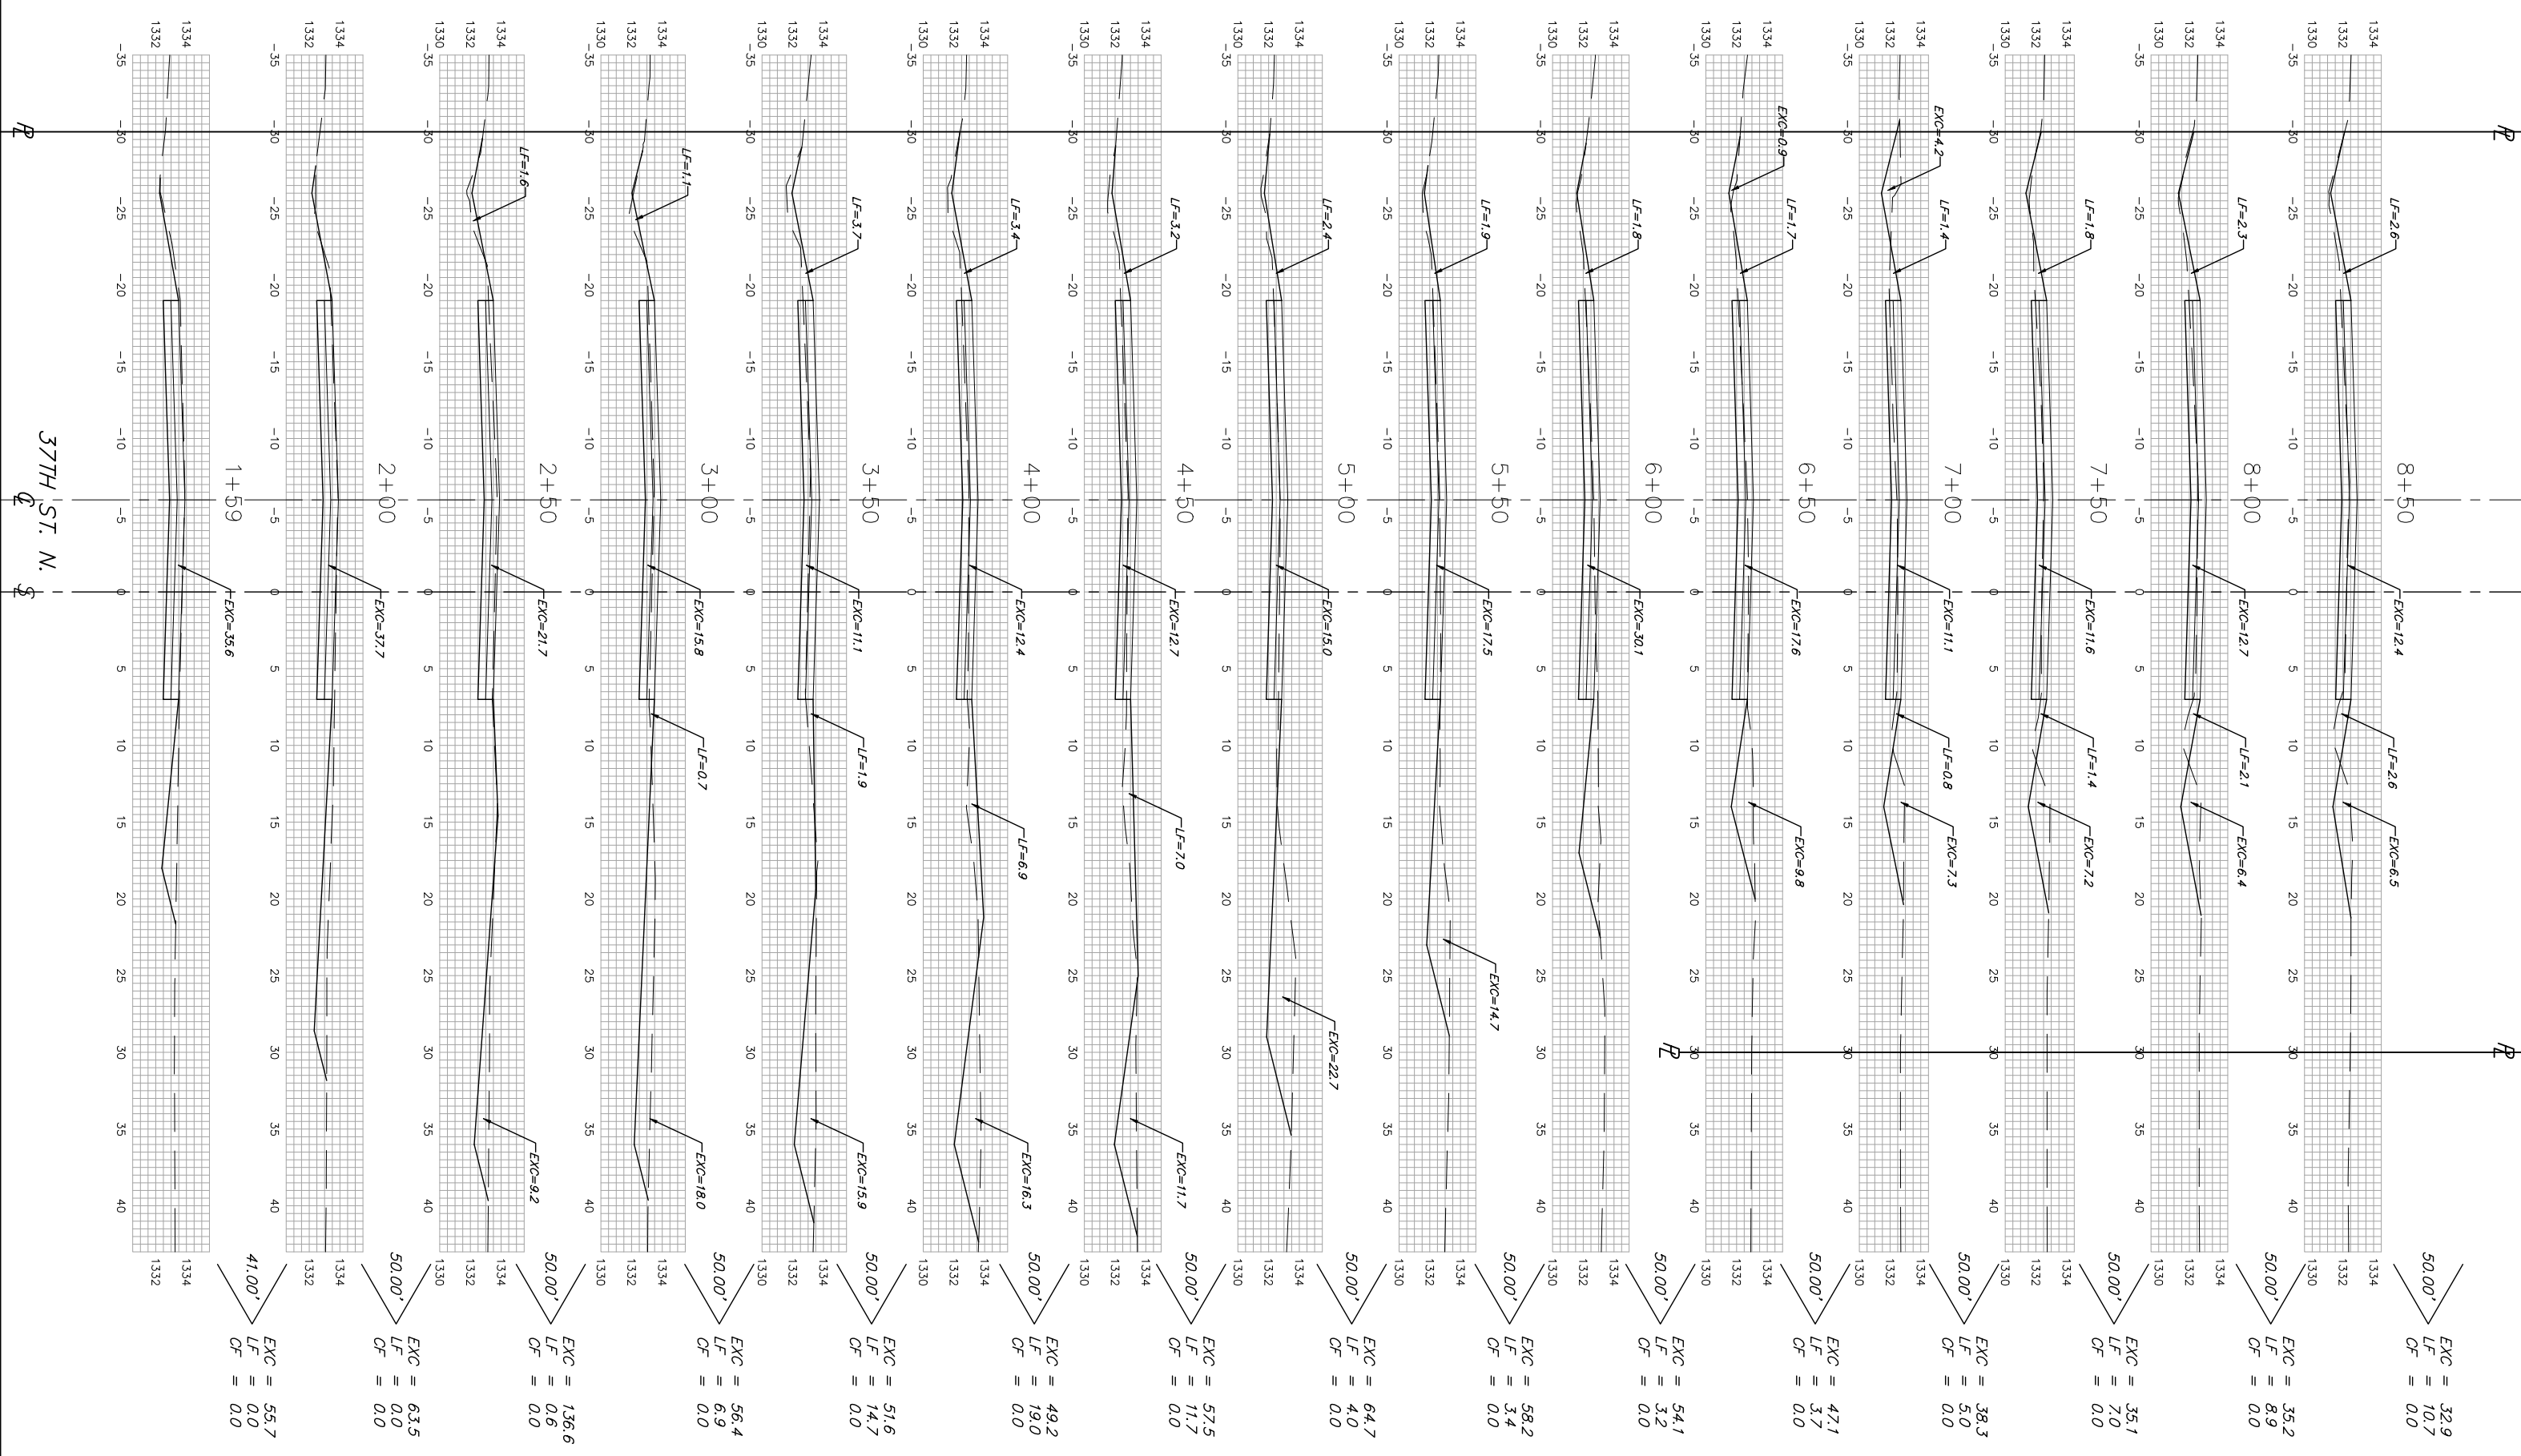

37TH ST. N.