




Sheet Totals:
 Excavation = 348.0 C.Y.
 Loose Fill = 54.7 C.Y.
 Compacted Fill = 0.0 C.Y.

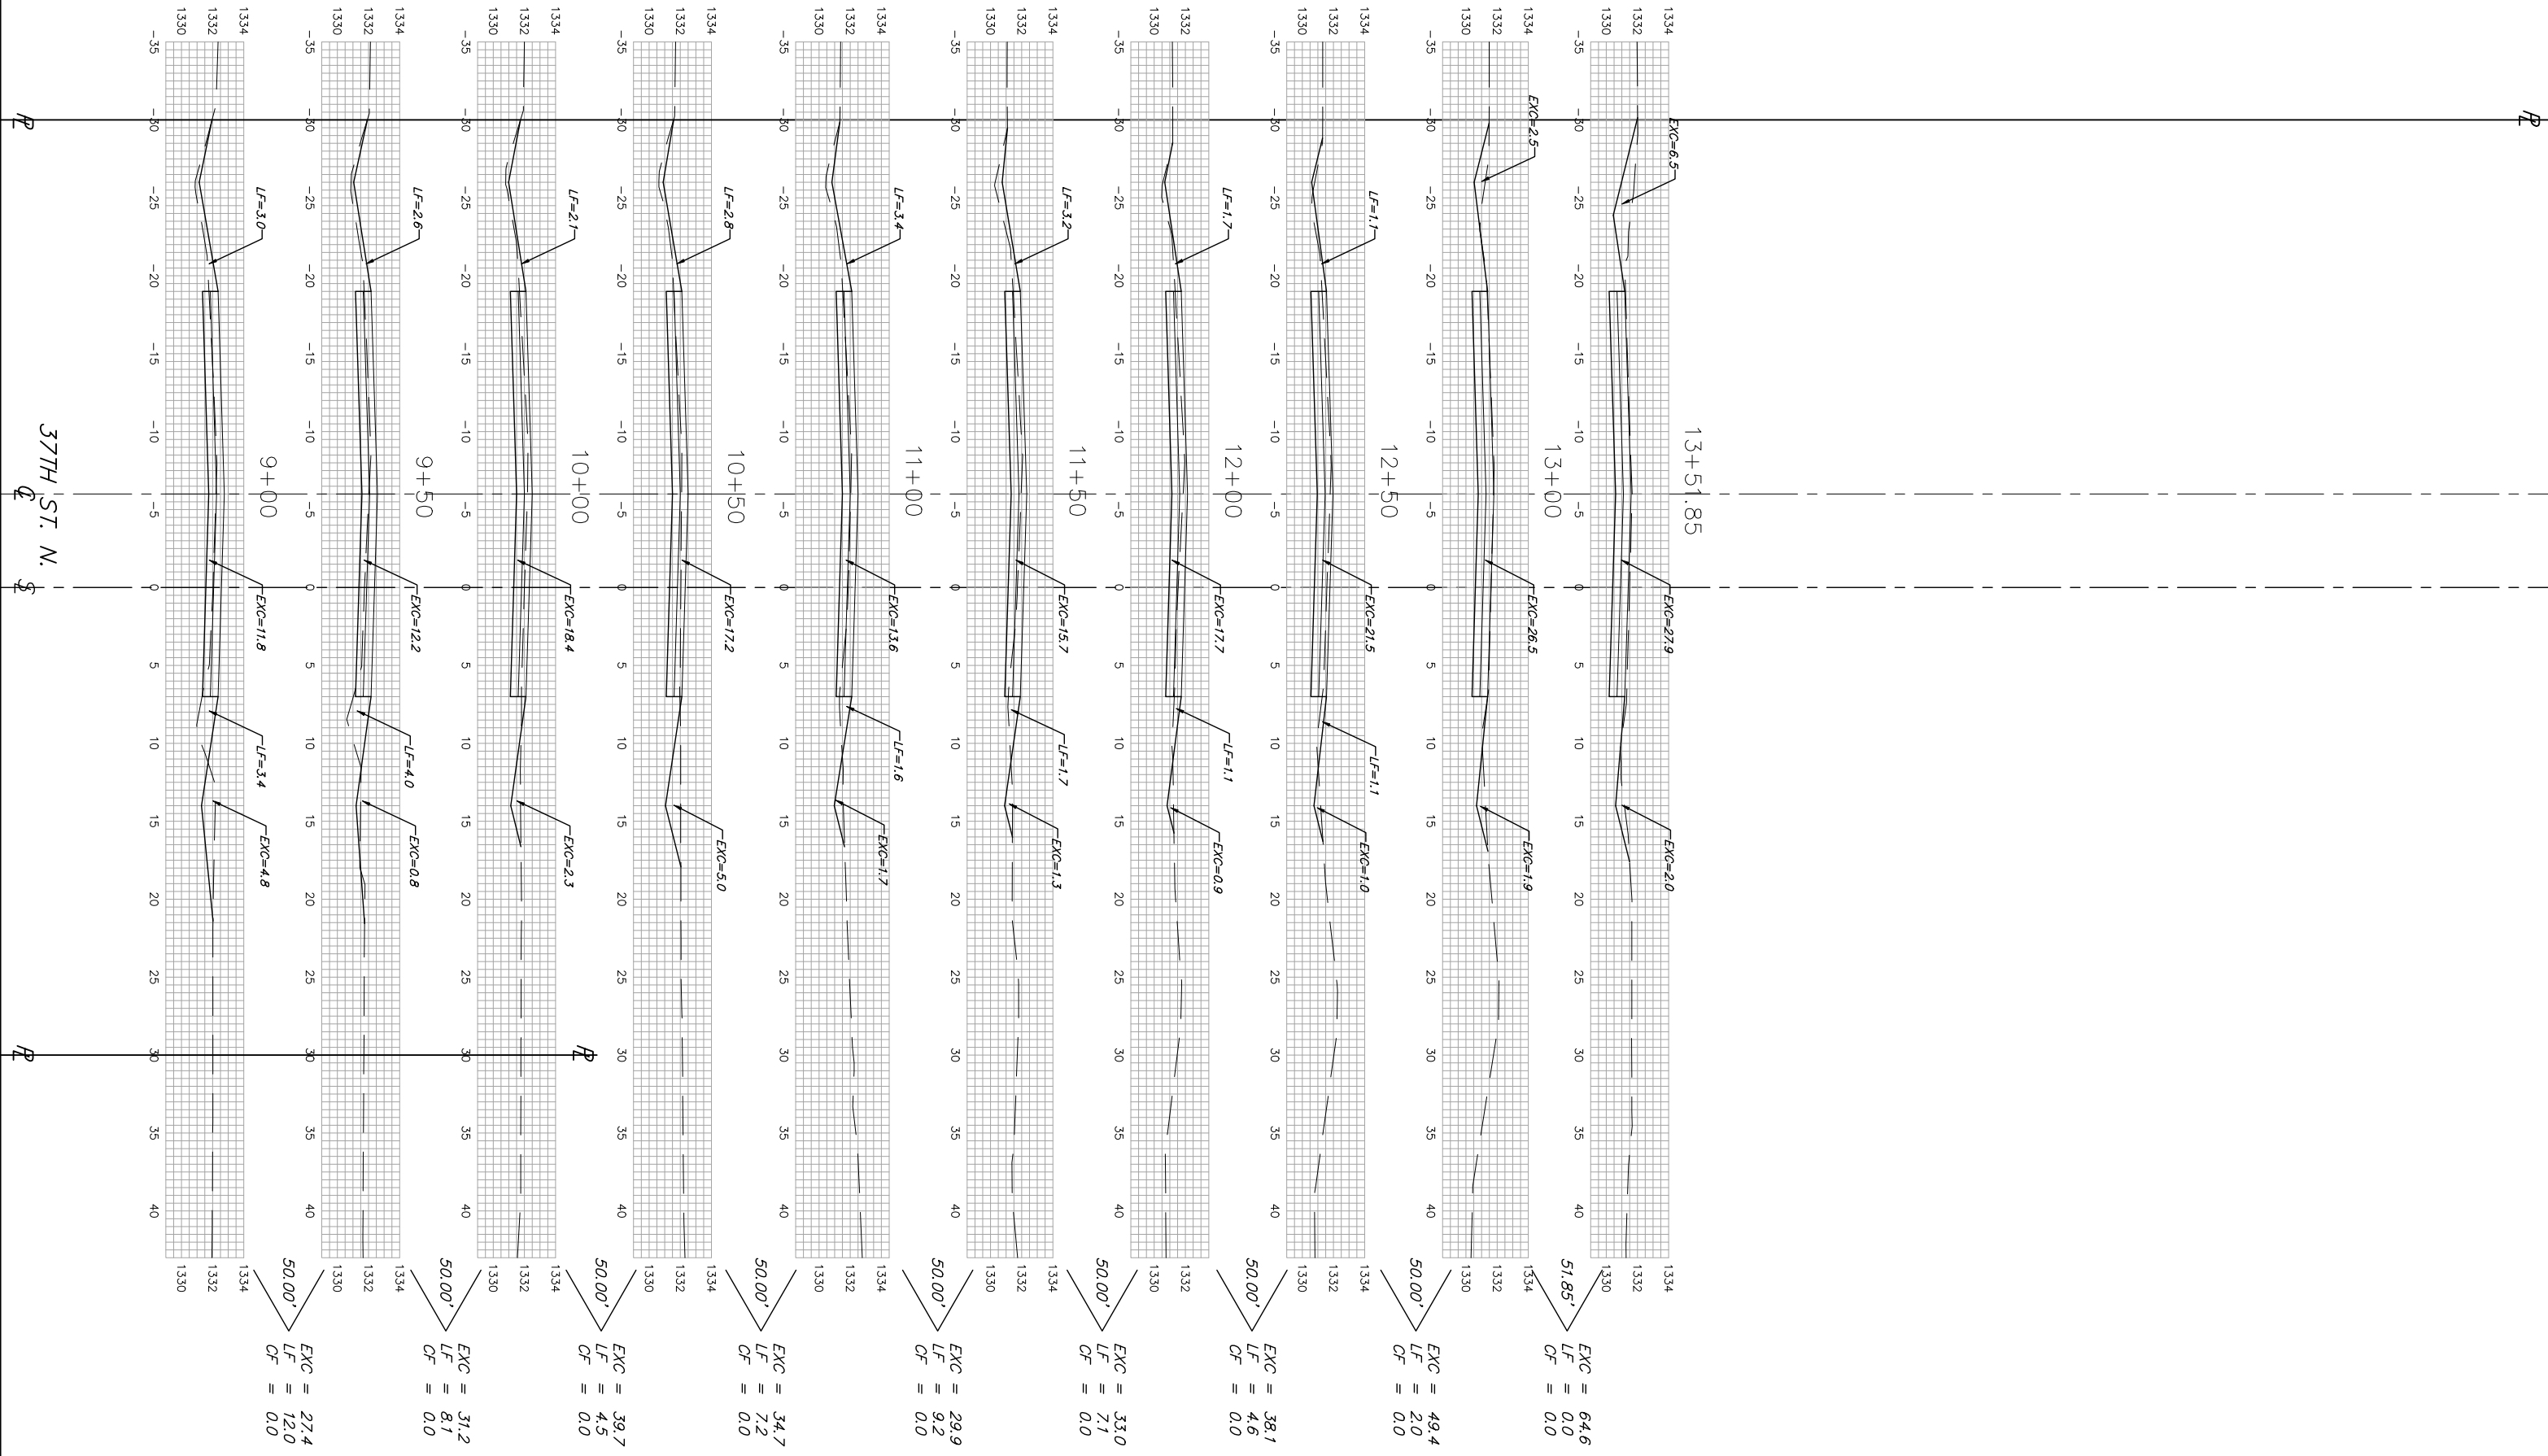

37TH ST. N.