


Benchmark:
 City of Wichita Benchmark Disc,
 Hydraulic and 55th Street South,
 42.00' North of Centerline, 40.70'
 West of Centerline, 3.70' North of
 centerline of Power Pole, 58.20'
 Northwest of Southeast Corner, Sec.
 21, Twp. 28-S, R-1-E.
 Elev. = 76.19 City Datum
 Elev. = 1263.59 (NGVD29)

Scale: 1" = 20'
 • = Iron

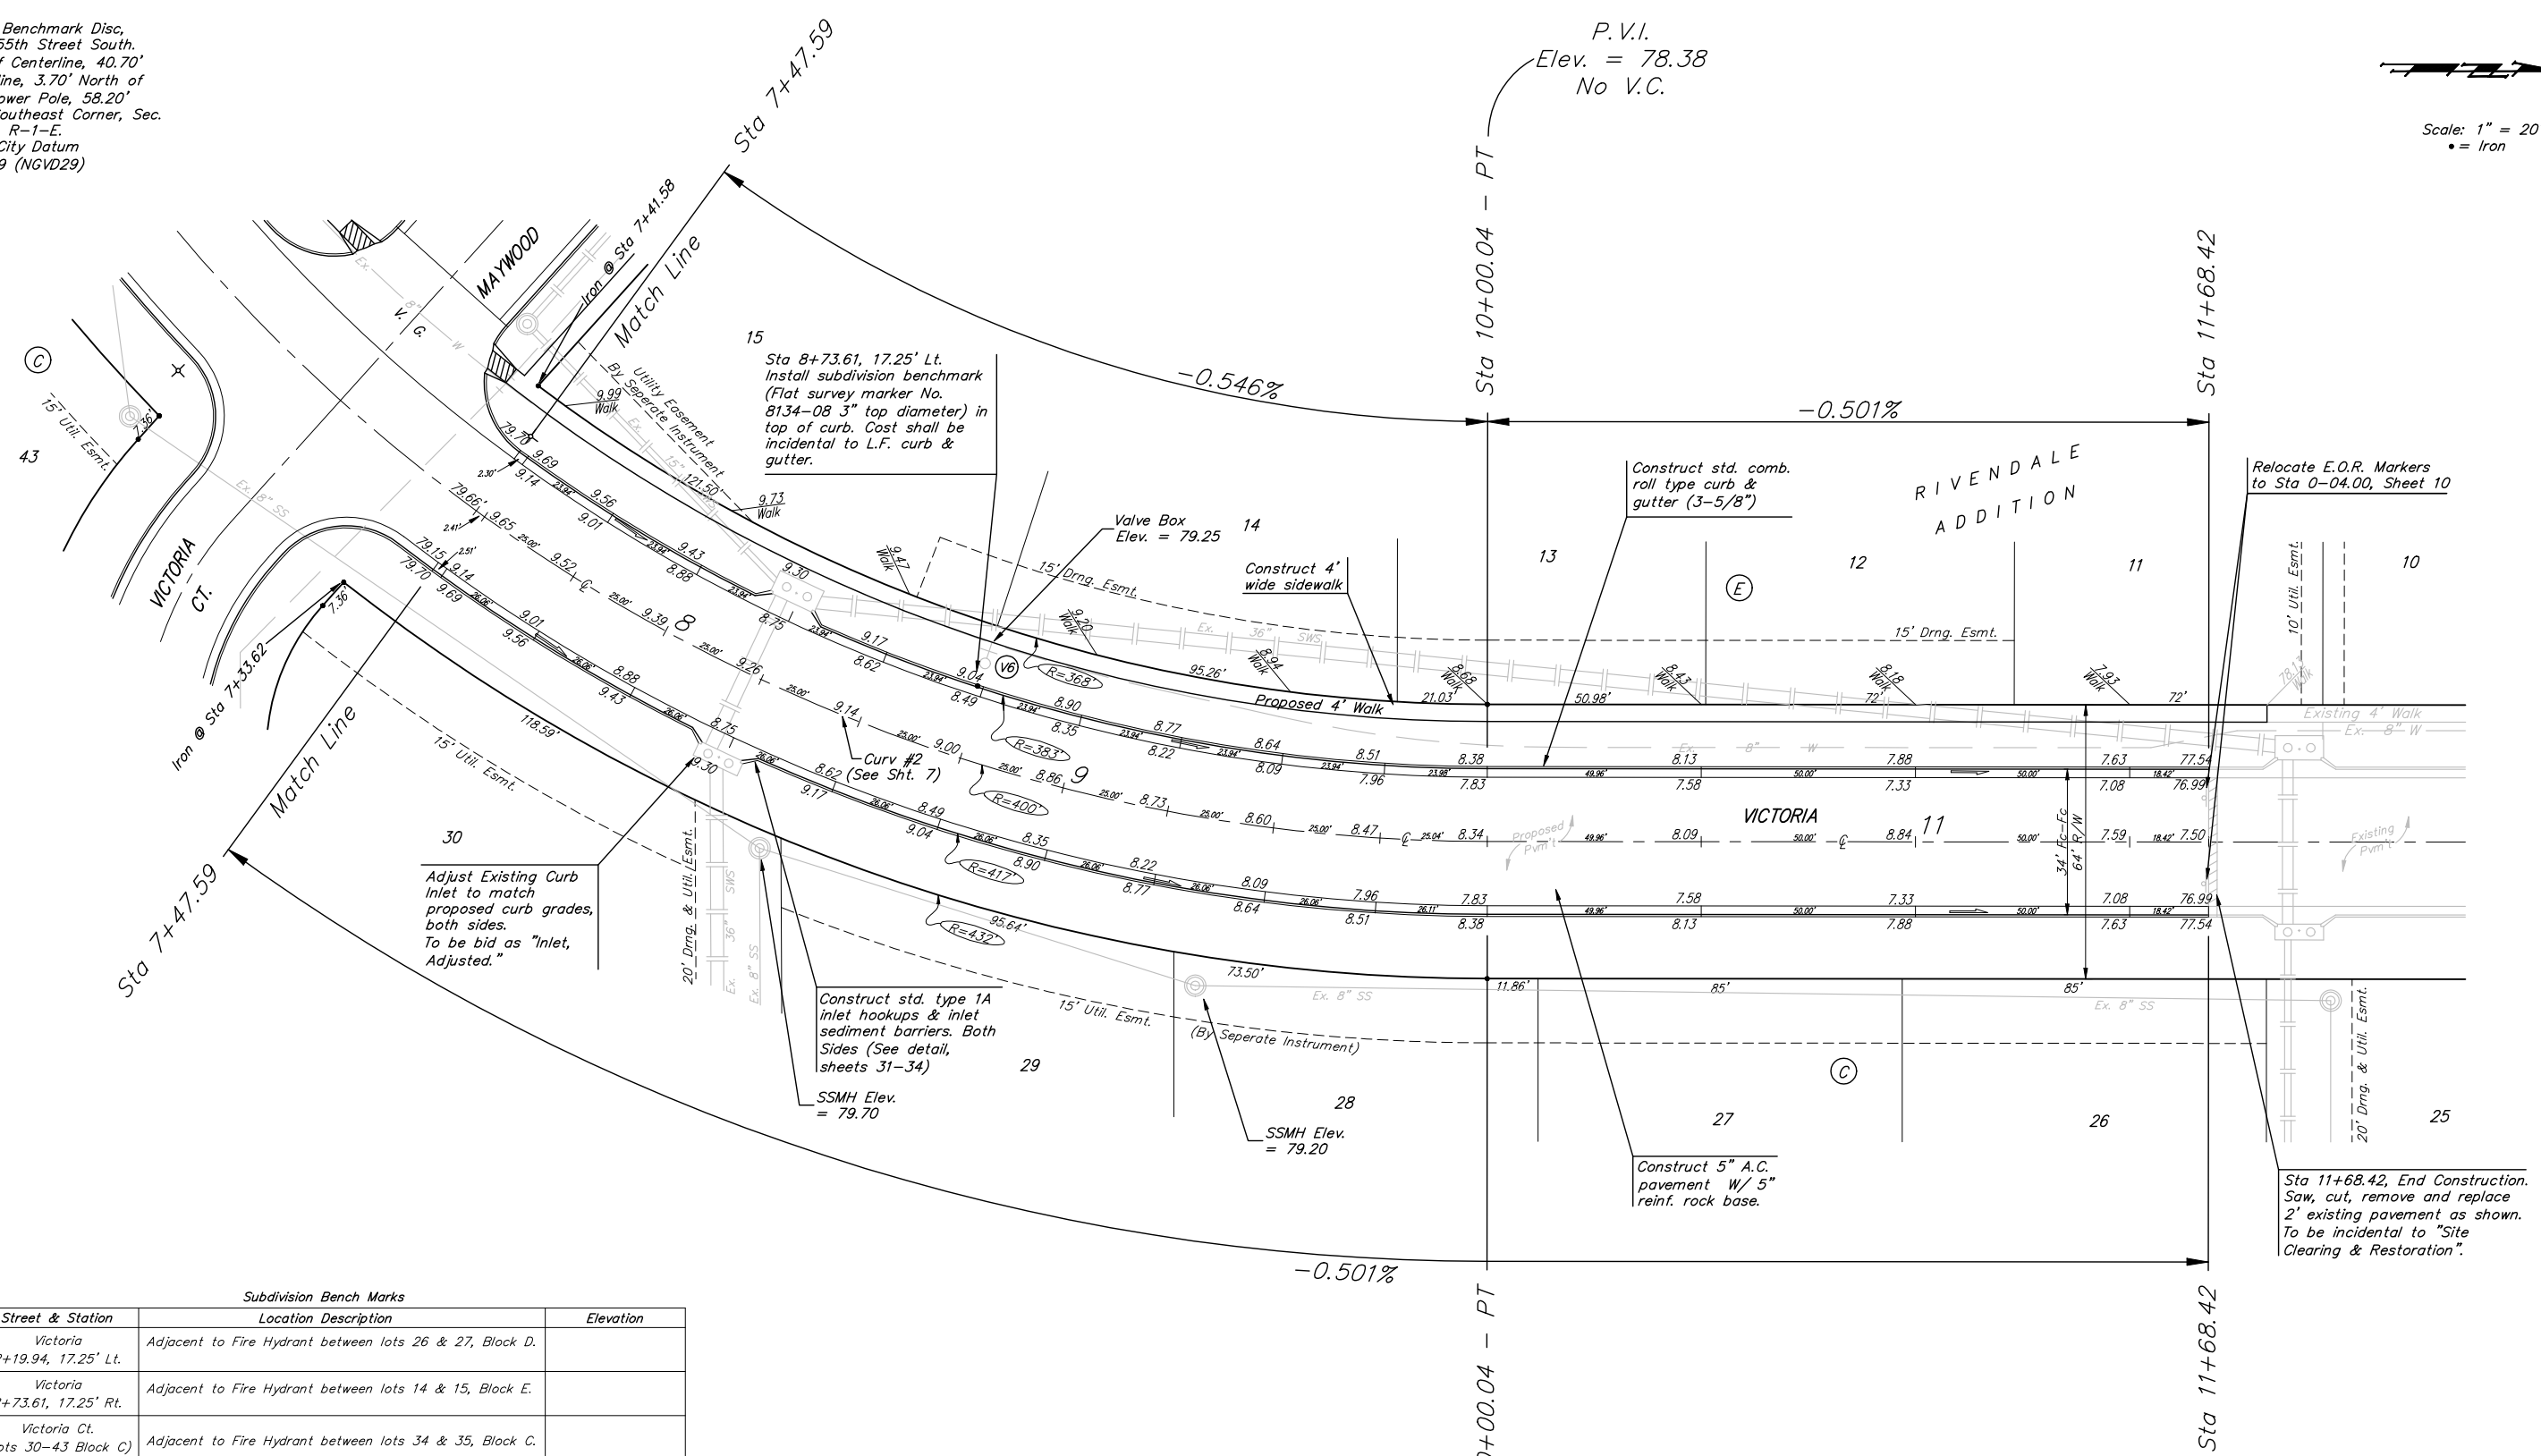

Adjust Existing Curb Inlet to match proposed curb grades, both sides. To be bid as "Inlet, Adjusted."

Construct std. type 1A inlet hookups & inlet sediment barriers. Both Sides (See detail, sheets 31-34)
 SSMH Elev. = 79.70

Construct 5" A.C. pavement W/ 5" reinf. rock base.

Sta 11+68.42, End Construction. Saw, cut, remove and replace 2' existing pavement as shown. To be incidental to "Site Clearing & Restoration".

Subdivision Bench Marks

Street & Station	Location Description	Elevation
Victoria 2+19.94, 17.25' Lt.	Adjacent to Fire Hydrant between lots 26 & 27, Block D.	
Victoria 8+73.61, 17.25' Rt.	Adjacent to Fire Hydrant between lots 14 & 15, Block E.	
Victoria Ct. (Lots 30-43 Block C) 3+63.99, 14.25' Lt.	Adjacent to Fire Hydrant between lots 34 & 35, Block C.	
Maywood 2+06.23, 17.25' Rt.	Adjacent to Fire Hydrant at NE. End of E. Curb Return of Maywood & Maywood Ct.	
Pattie 0+36.71, 17.25' Rt.	Adjacent to Fire Hydrant at N. End of E. Curb Return of Maywood & Pattie	

WATER VALVE LOCATION TABLE

VALVE NUMBER	BASELINE STATION	OFFSET DISTANCE	OFFSET DIRECTION
V6	8+73.61	26'	Lt.

Paving contractor will be responsible to operate all water valves on the project, in the presence of the inspector, to ensure accessibility to the valves, and that all valves are left in the "ON" position when the project is completed.

NOTE: ROLL TYPE CURB & GUTTER TO BE CONSTRUCTED ON THE PAVEMENT SHOWN ON THIS SHEET. TOP OF CURB ELEVATIONS ARE GIVEN FOR FULL HEIGHT CURB.

RIVENDALE ADDITION - PHASE 3

Victoria
Street Paving

Baughman

8500 E. 15th St., Wichita, KS 67211 P 316-262-7271 F 316-262-0149
 ENGINEERING | SURVEYING | PLANNING | LANDSCAPE ARCHITECTURE

PROJECT NUMBER: 472-63868
 REVISIONS:

DESIGN: MWS
 DRAWN: RDM
 APPROVED: MWS
 DATE: 5-4-07
 SCALE: Noted
 SHEET: 8 OF 39

Rivendale Phase 3 STR1.dwg