



Benchmark:
 City of Wichita Benchmark Disc,
 Hydraulic and 55th Street South,
 42.00' North of Centerline, 40.70'
 West of Centerline, 3.70' North of
 centerline of Power Pole, 58.20'
 Northwest of Southeast Corner, Sec.
 21, Twp. 28-S, R-1-E.
 Elev. = 76.19 City Datum
 Elev. = 1263.59 (NGVD29)

McHENRY, MARSHALL & SUZANNE
 8203 S. WEBB RD
 DERBY, KS

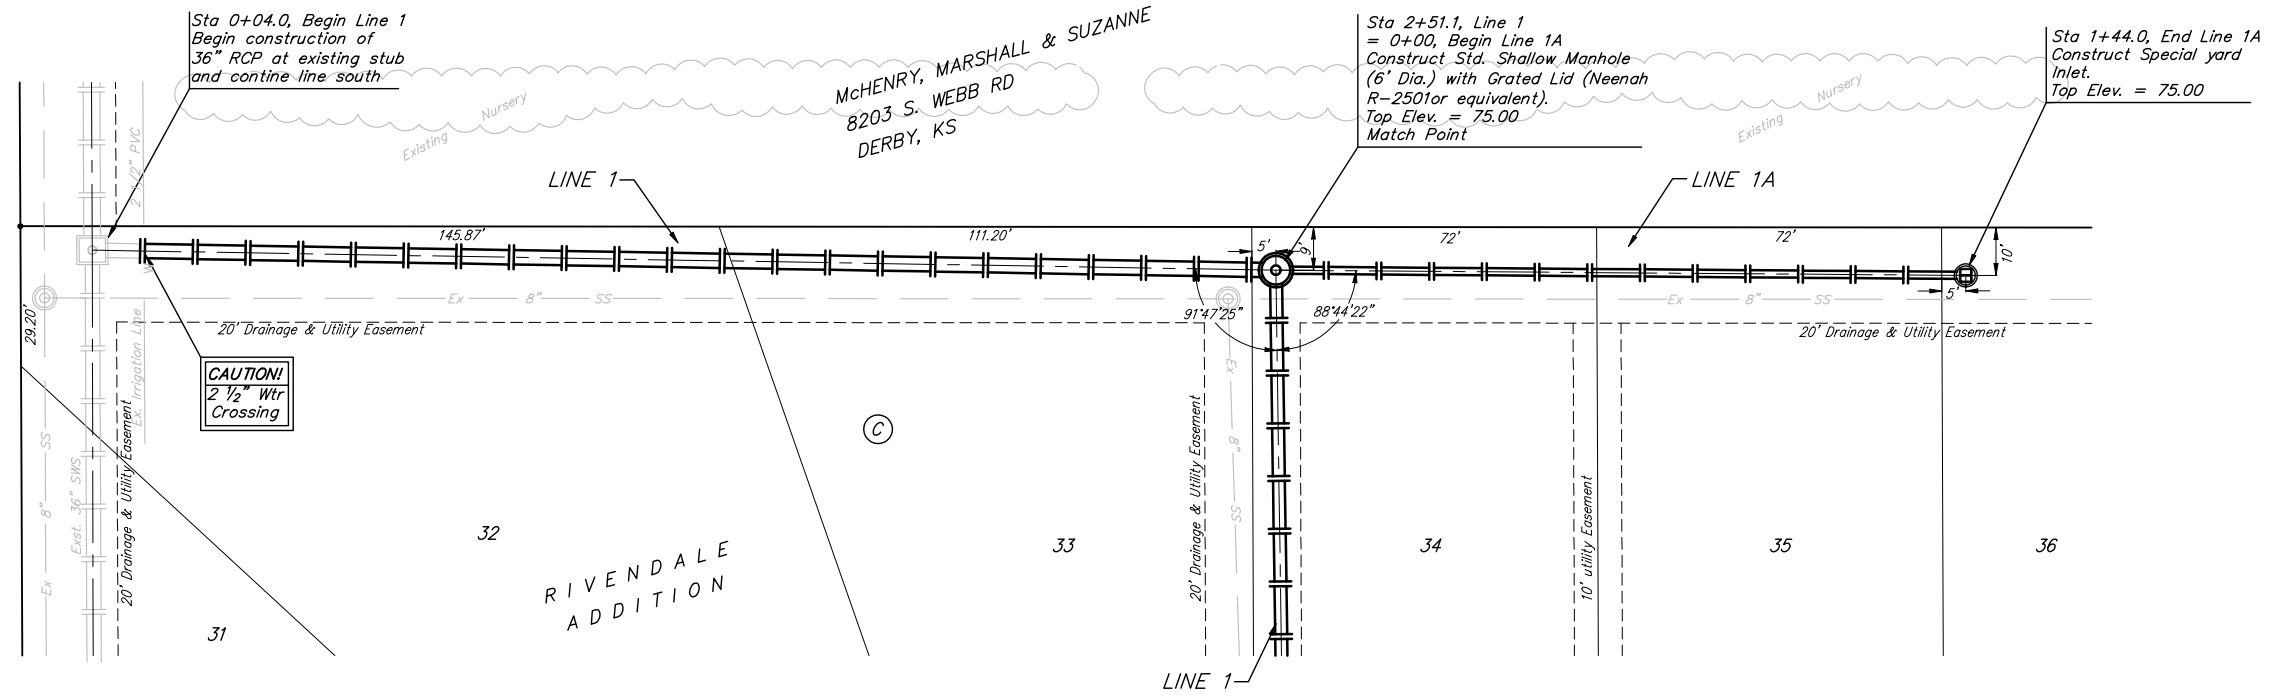

Scale: 1" = 20' Horizontal
 1" = 5' Vertical
 • = Iron

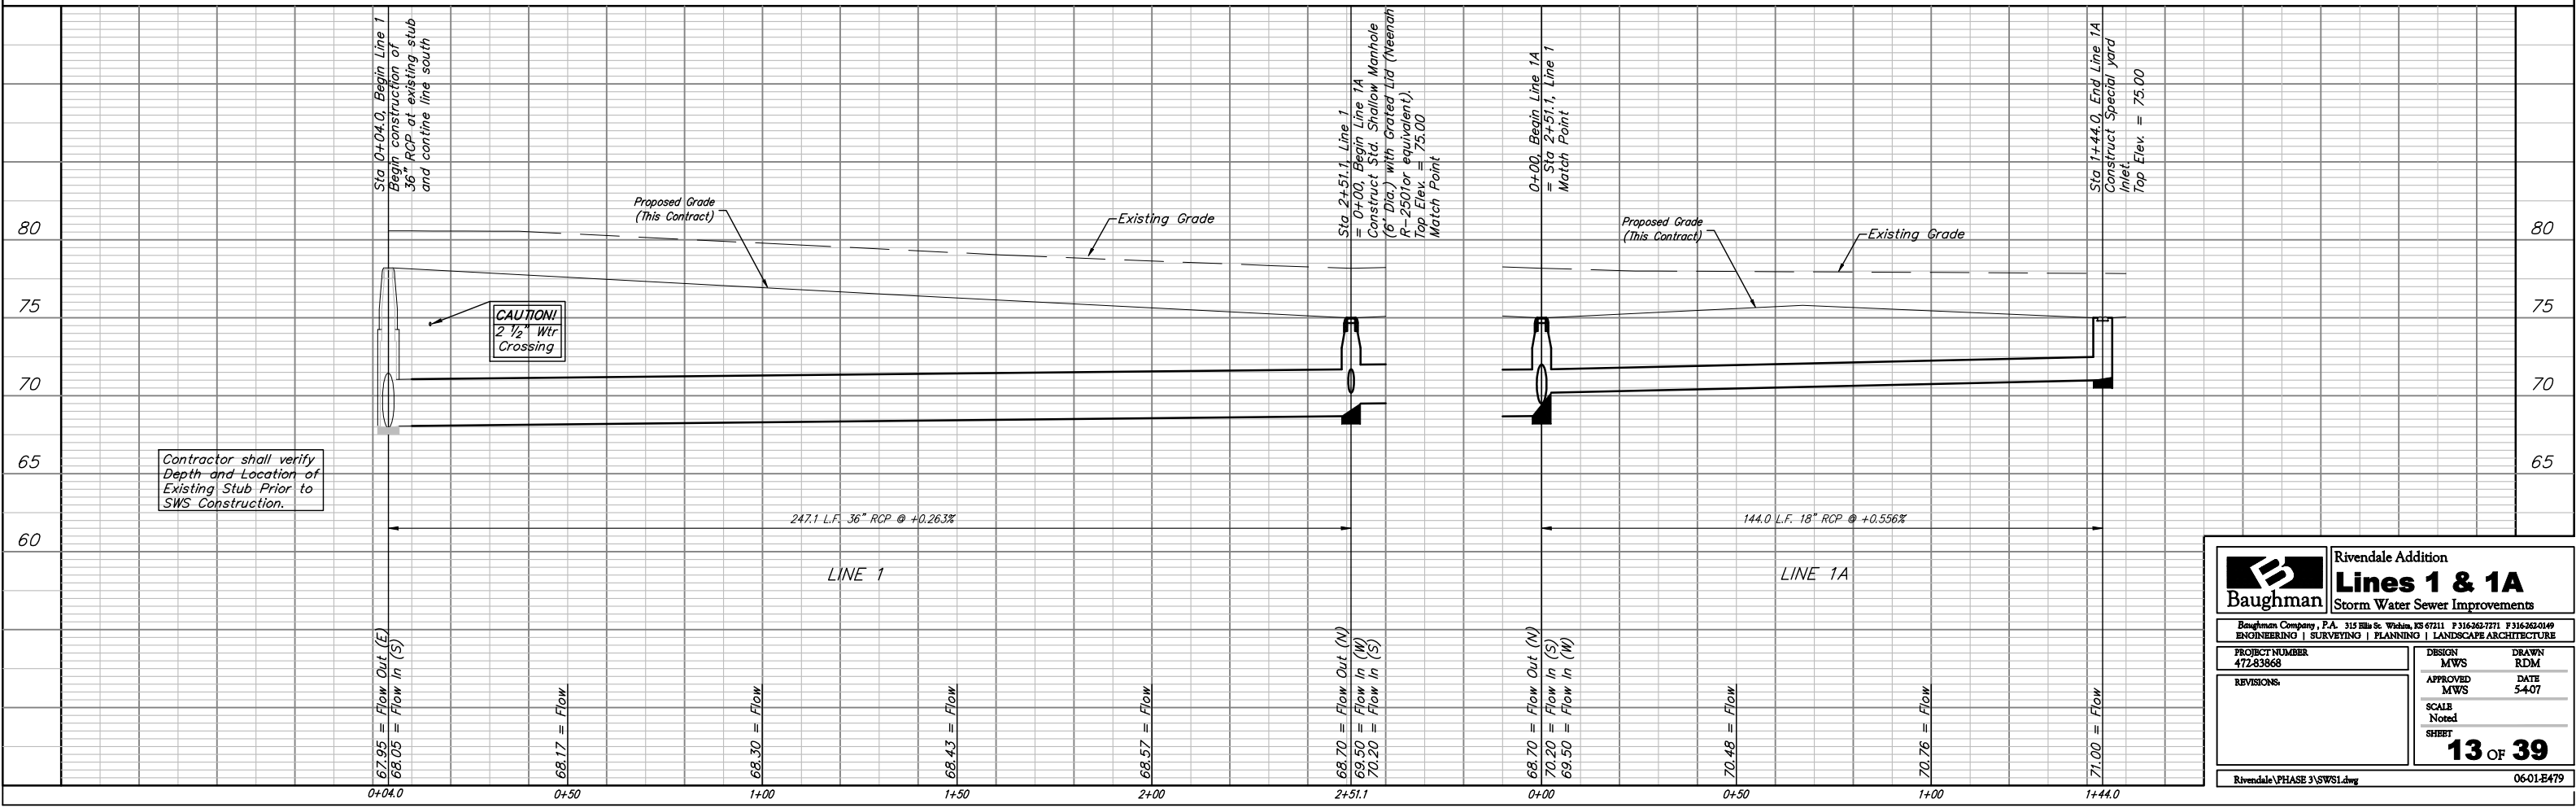

Contractor shall verify
 Depth and Location of
 Existing Stub Prior to
 SWS Construction.

		Rivendale Addition	
		Lines 1 & 1A	
Storm Water Sewer Improvements		<small>Baughman Company, P.A. 315 Ellis St. Wichita, KS 67211 P 316-262-7771 F 316-262-0149 ENGINEERING SURVEYING PLANNING LANDSCAPE ARCHITECTURE</small>	
PROJECT NUMBER 472-83868	DESIGN MWS	DRAWN RDM	DATE 5-4-07
REVISIONS	APPROVED MWS	SCALE Noted	SHEET
		13 OF 39	
Rivendale VPHASE 3\SWSI.dwg		06-01-E479	