



**Benchmark:**  
 City of Wichita Benchmark Disc,  
 Hydraulic and 55th Street South,  
 42.00' North of Centerline, 40.70'  
 West of Centerline, 3.70' North of  
 centerline of Power Pole, 58.20'  
 Northwest of Southeast Corner, Sec.  
 21, Twp. 28-S, R-1-E.  
 Elev. = 76.19 City Datum  
 Elev. = 1263.59 (NGVD29)

**Pond Data:**  
 Static W.S. = 170.0  
 100-yr W.S. = 175.0

Existing Pond

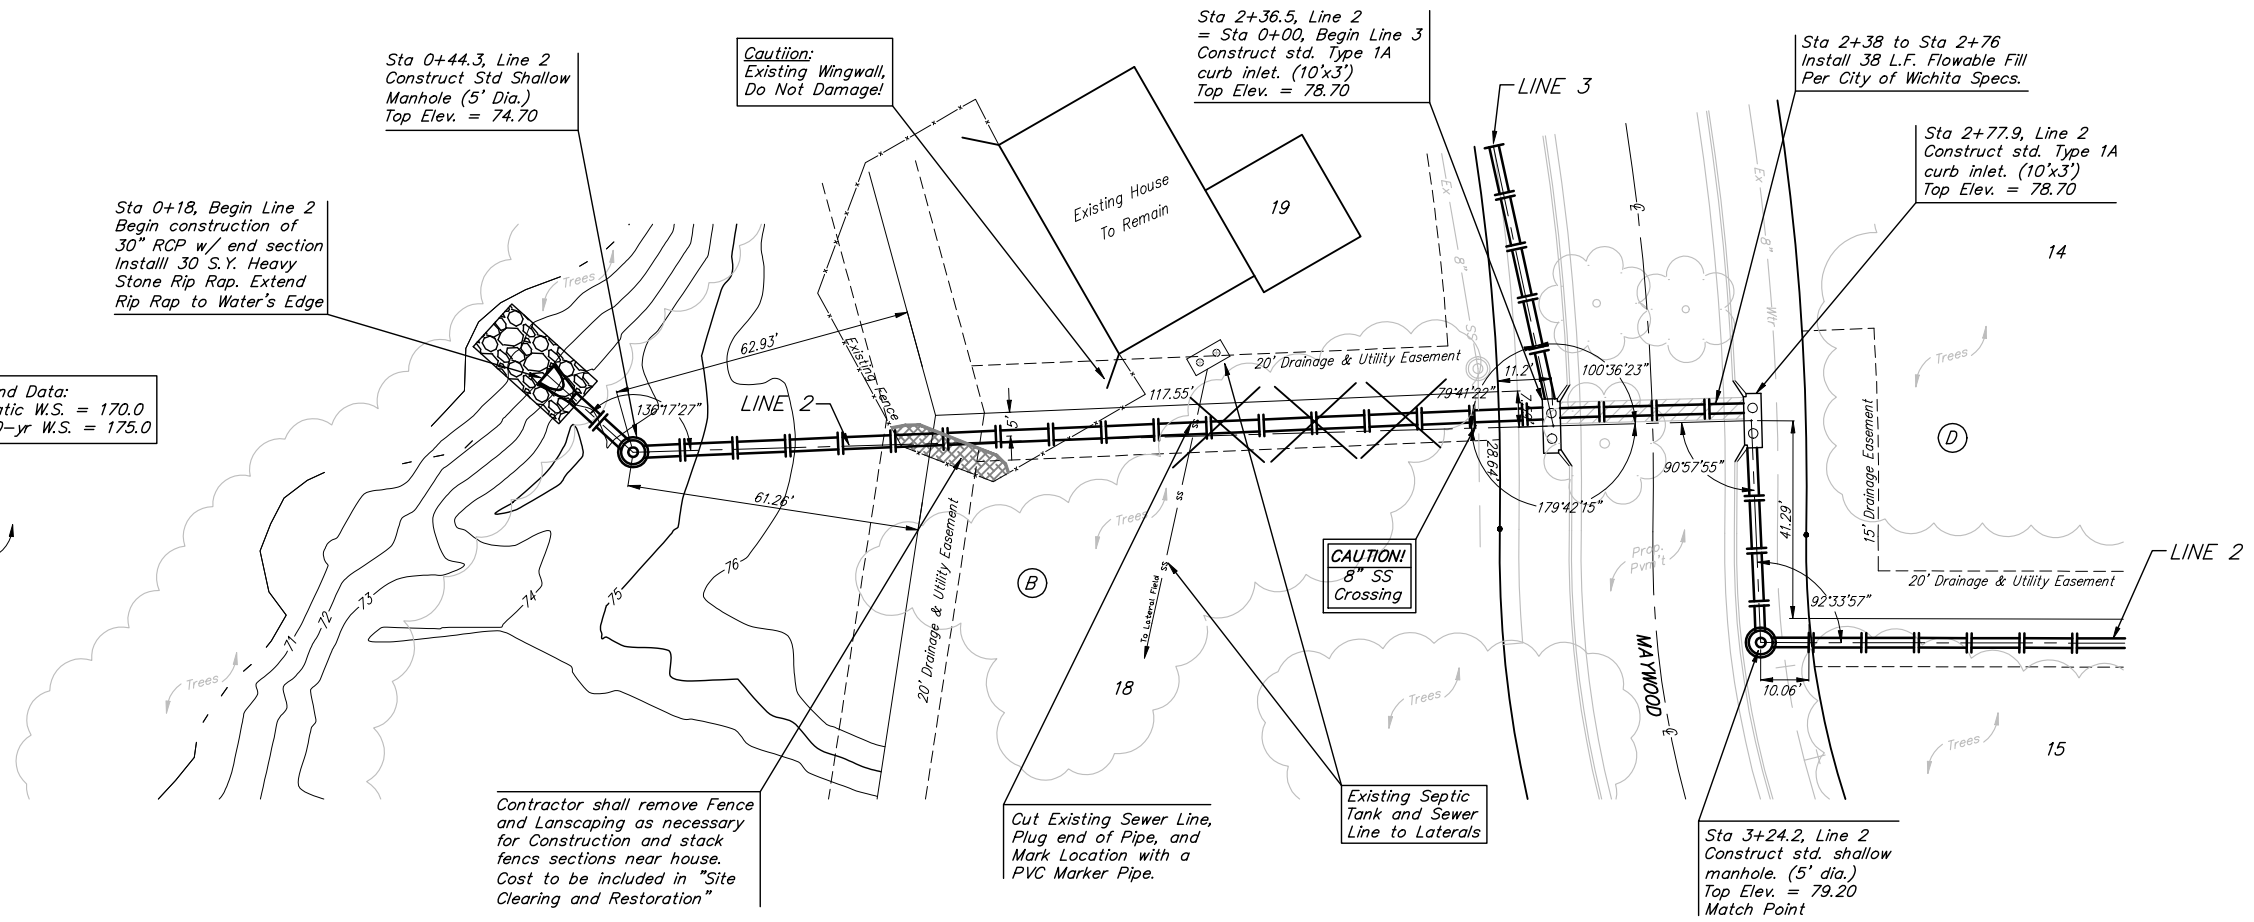

Scale: 1" = 20' Horizontal  
 1" = 5' Vertical  
 • = Iron

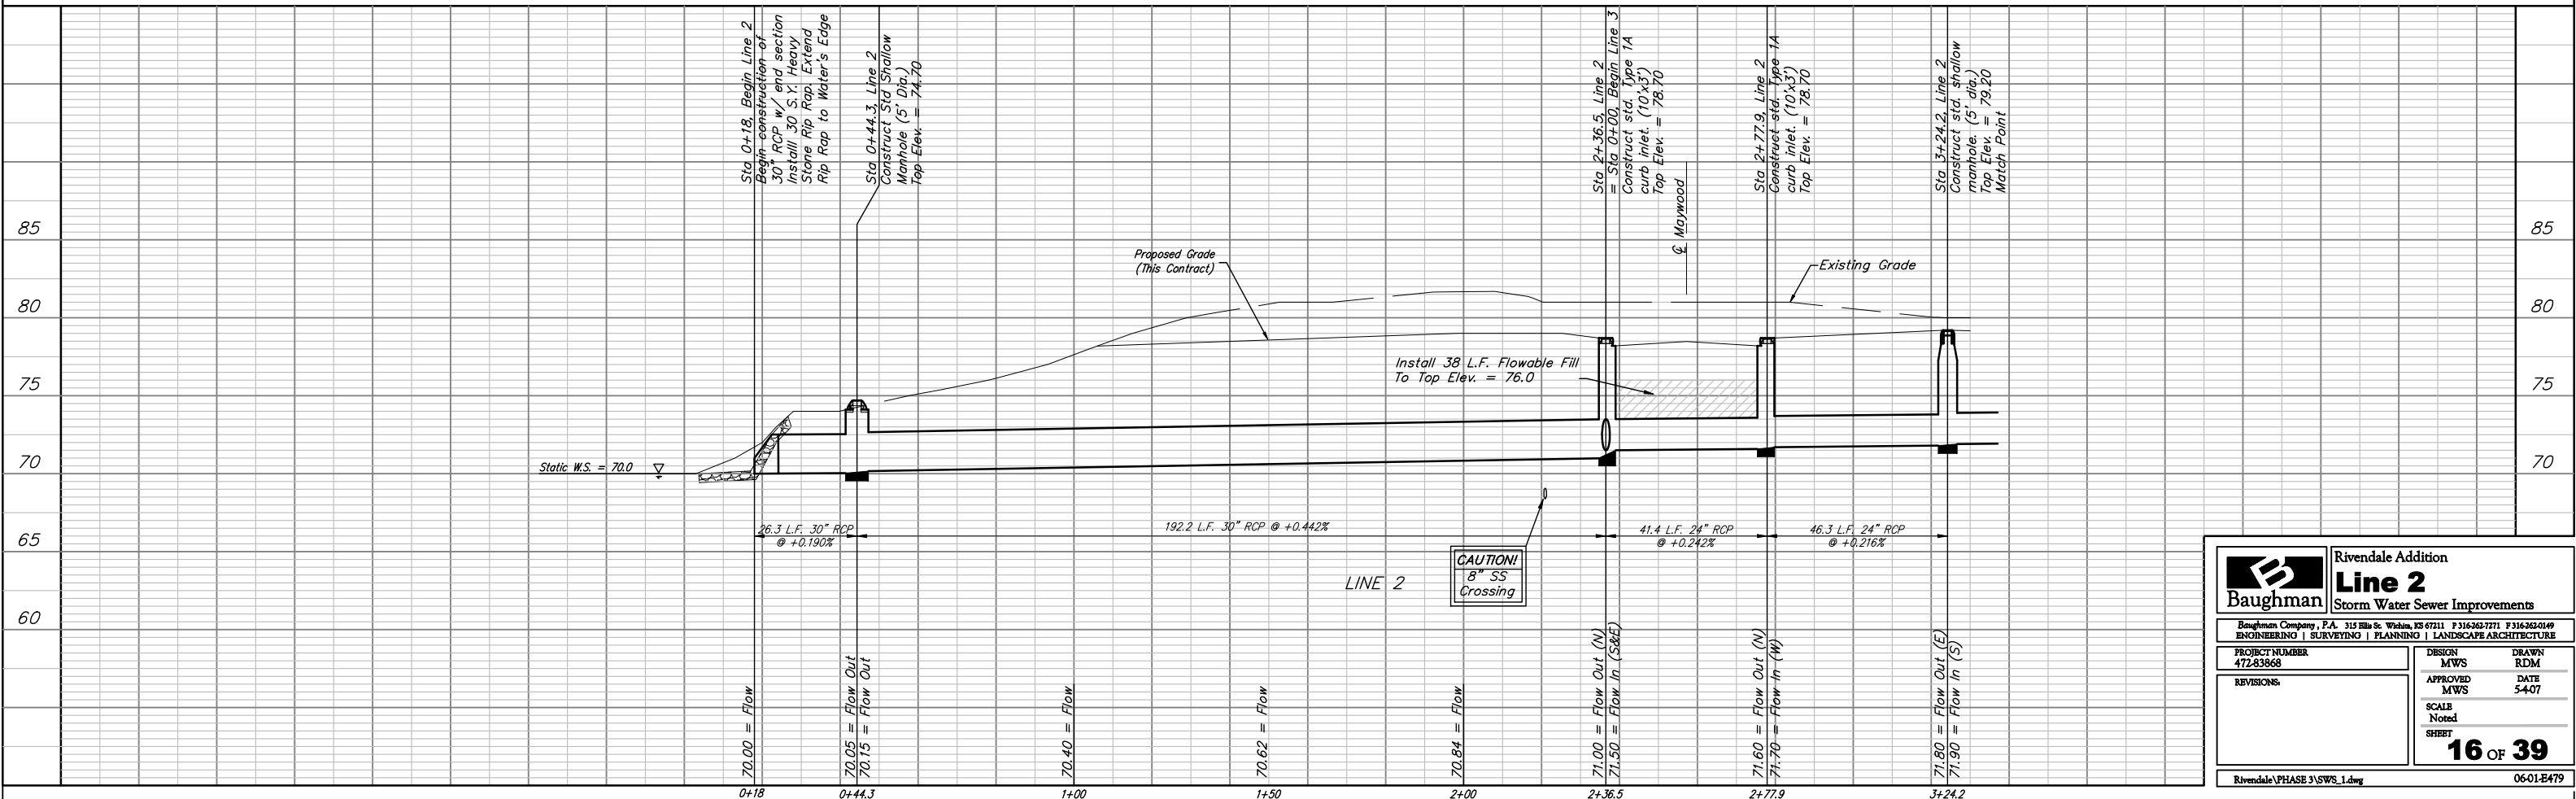

|  |                                 |   |  |
|--|---------------------------------|---|--|
|  |                                 | Rivendale Addition                                    |  |
|  |                                 | <b>Line 2</b>   |  |
|  |                                 | Storm Water Sewer Improvements                        |  |
| <small>Baughman Company, P.A. 315 Ellis St. Wichita, KS 67211 P 316-262-7771 F 316-262-0149<br/>       ENGINEERING   SURVEYING   PLANNING   LANDSCAPE ARCHITECTURE</small> |                                 |   |  |
| <small>PROJECT NUMBER<br/>472-83868</small>  | <small>DESIGN<br/>MWS</small>   | <small>DRAWN<br/>RDM</small>                          |  |
| <small>REVISIONS</small>   | <small>APPROVED<br/>MWS</small> | <small>DATE<br/>5-4-07</small>                        |  |
|  |                                 | <small>SCALE<br/>Noted</small>                        |  |
|  |                                 | <small>SHEET</small>                                  |  |
|  |                                 | <b>16 OF 39</b>                                       |  |
|  |                                 | <small>Rivendale\PHASE 3\SWS_1.dwg 06-01-E479</small> |  |