



Benchmark:
 City of Wichita Benchmark Disc,
 Hydraulic and 55th Street South,
 42.00' North of Centerline, 40.70'
 West of Centerline, 3.70' North of
 centerline of Power Pole, 58.20'
 Northwest of Southeast Corner, Sec.
 21, Twp. 28-S, R-1-E.
 Elev. = 76.19 City Datum
 Elev. = 1263.59 (NGVD29)

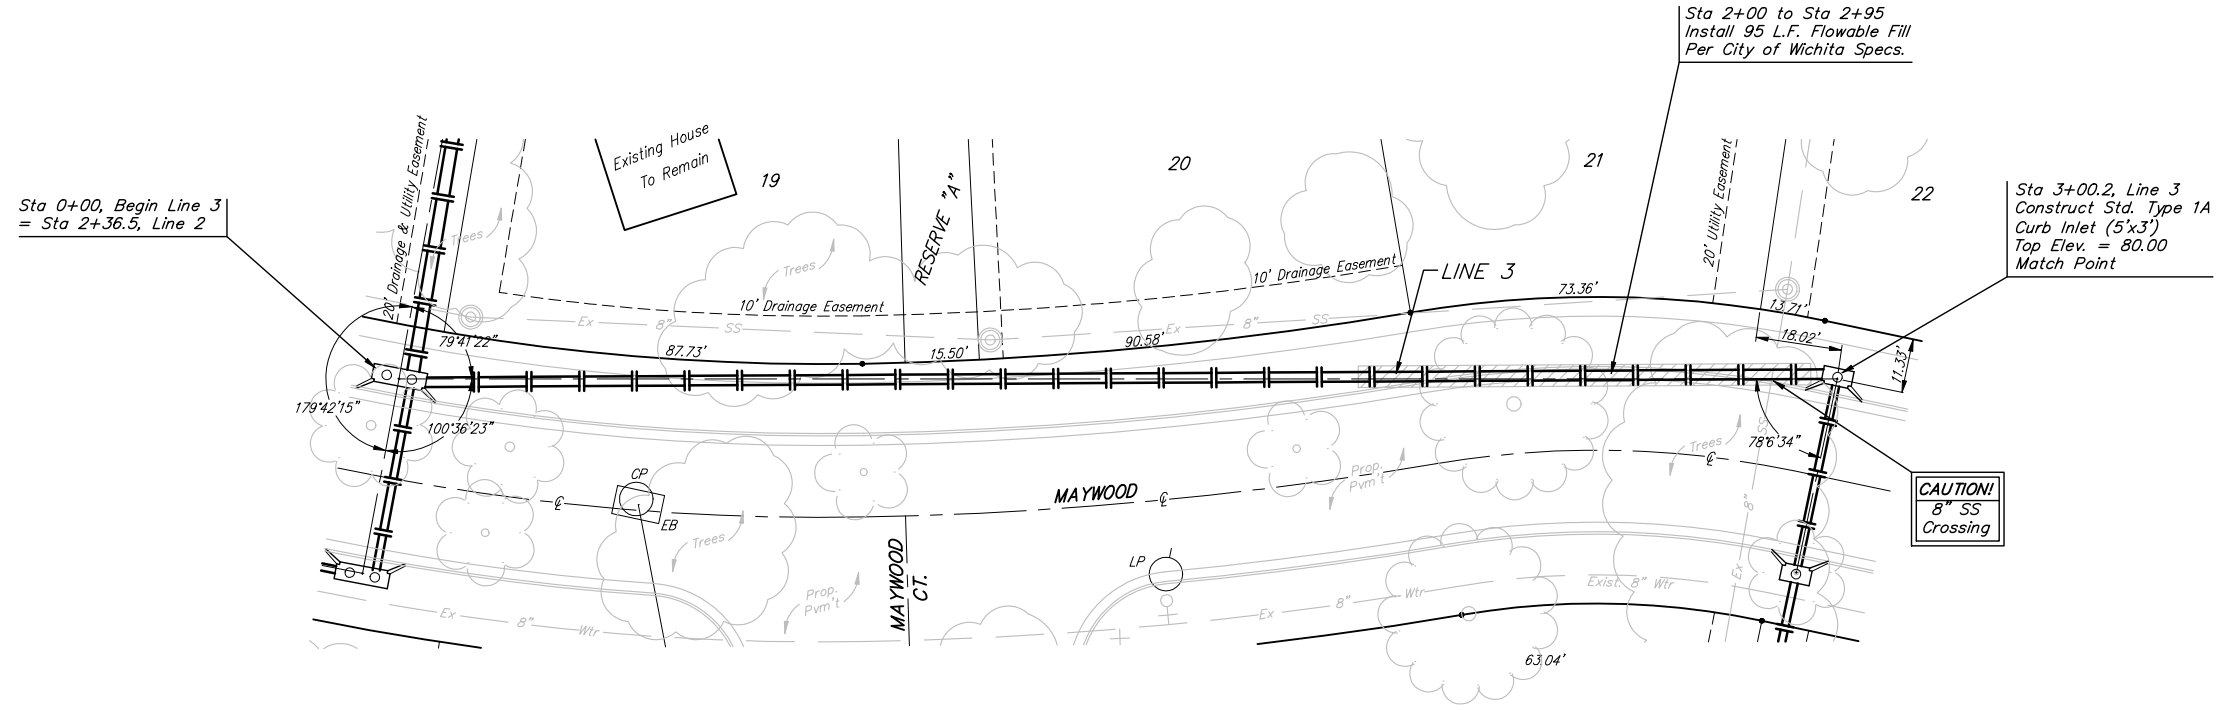

Scale: 1" = 20' Horizontal
 1" = 5' Vertical
 • = Iron

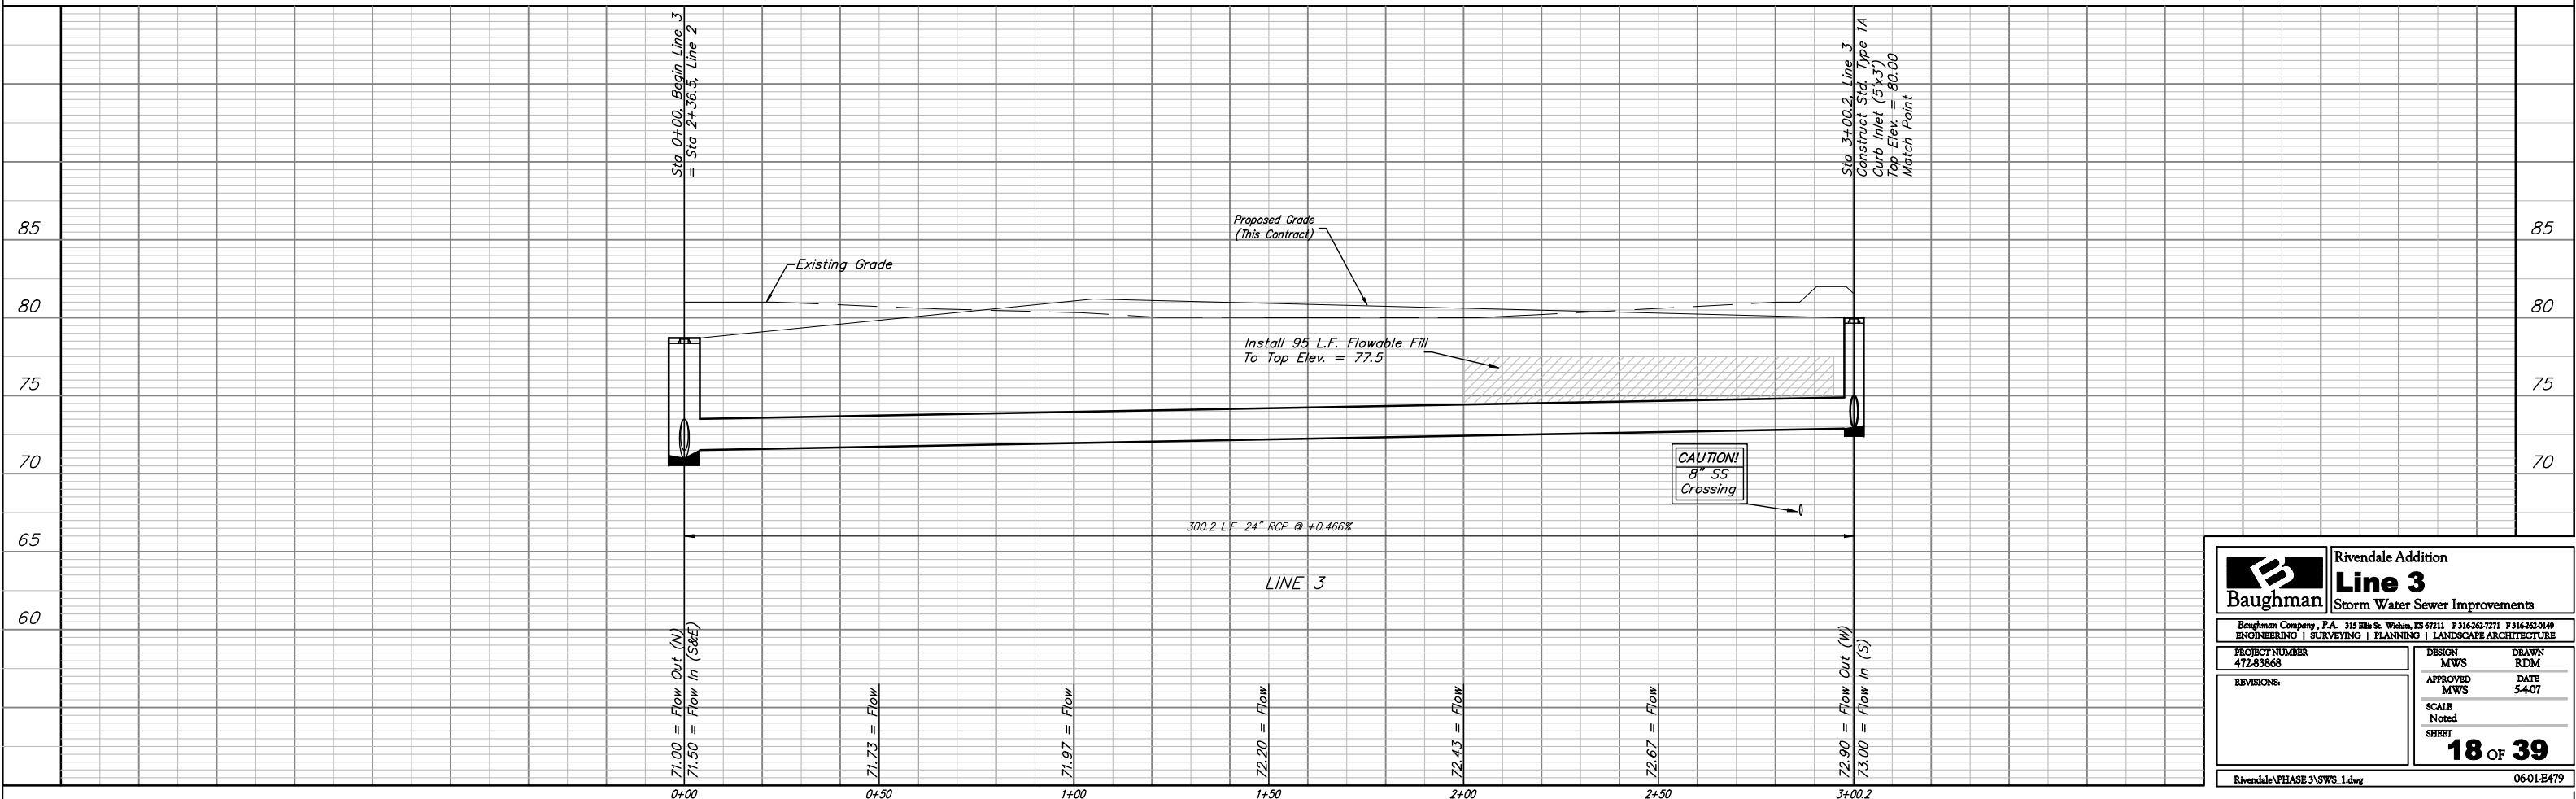

	Rivendale Addition	
	Line 3	
Storm Water Sewer Improvements		
<small>Baughman Company, P.A. 315 Ellis St. Wichita, KS 67211 P 316-262-7771 F 316-262-0149 ENGINEERING SURVEYING PLANNING LANDSCAPE ARCHITECTURE</small>		
PROJECT NUMBER 472-83868	DESIGN MWS	DRAWN RDM
REVISIONS	APPROVED MWS	DATE 5-4-07
SCALE Noted SHEET		18 OF 39
<small>Rivendale PHASE 3\SW_S_1.dwg</small>		<small>06-01-E479</small>