



Scale: 1" = 20' Horizontal  
 1" = 5' Vertical  
 • = Iron

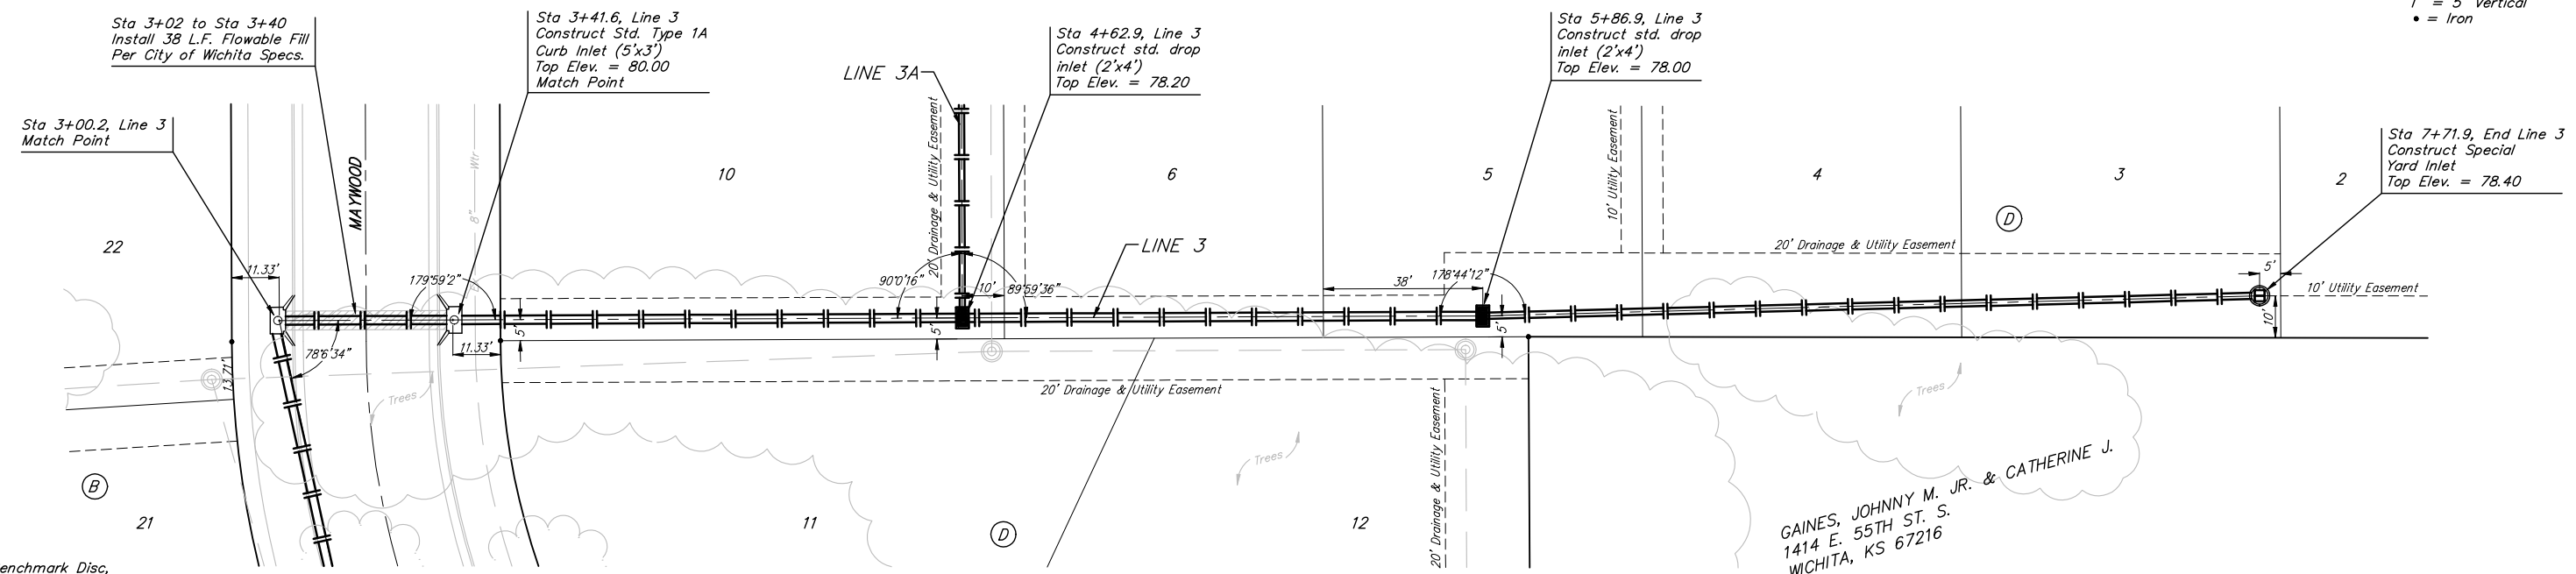

**Benchmark:**  
 City of Wichita Benchmark Disc,  
 Hydraulic and 55th Street South,  
 42.00' North of Centerline, 40.70'  
 West of Centerline, 3.70' North of  
 centerline of Power Pole, 58.20'  
 Northwest of Southeast Corner, Sec.  
 21, Twp. 28-S, R-1-E.  
 Elev. = 76.19 City Datum  
 Elev. = 1263.59 (NGVD29)

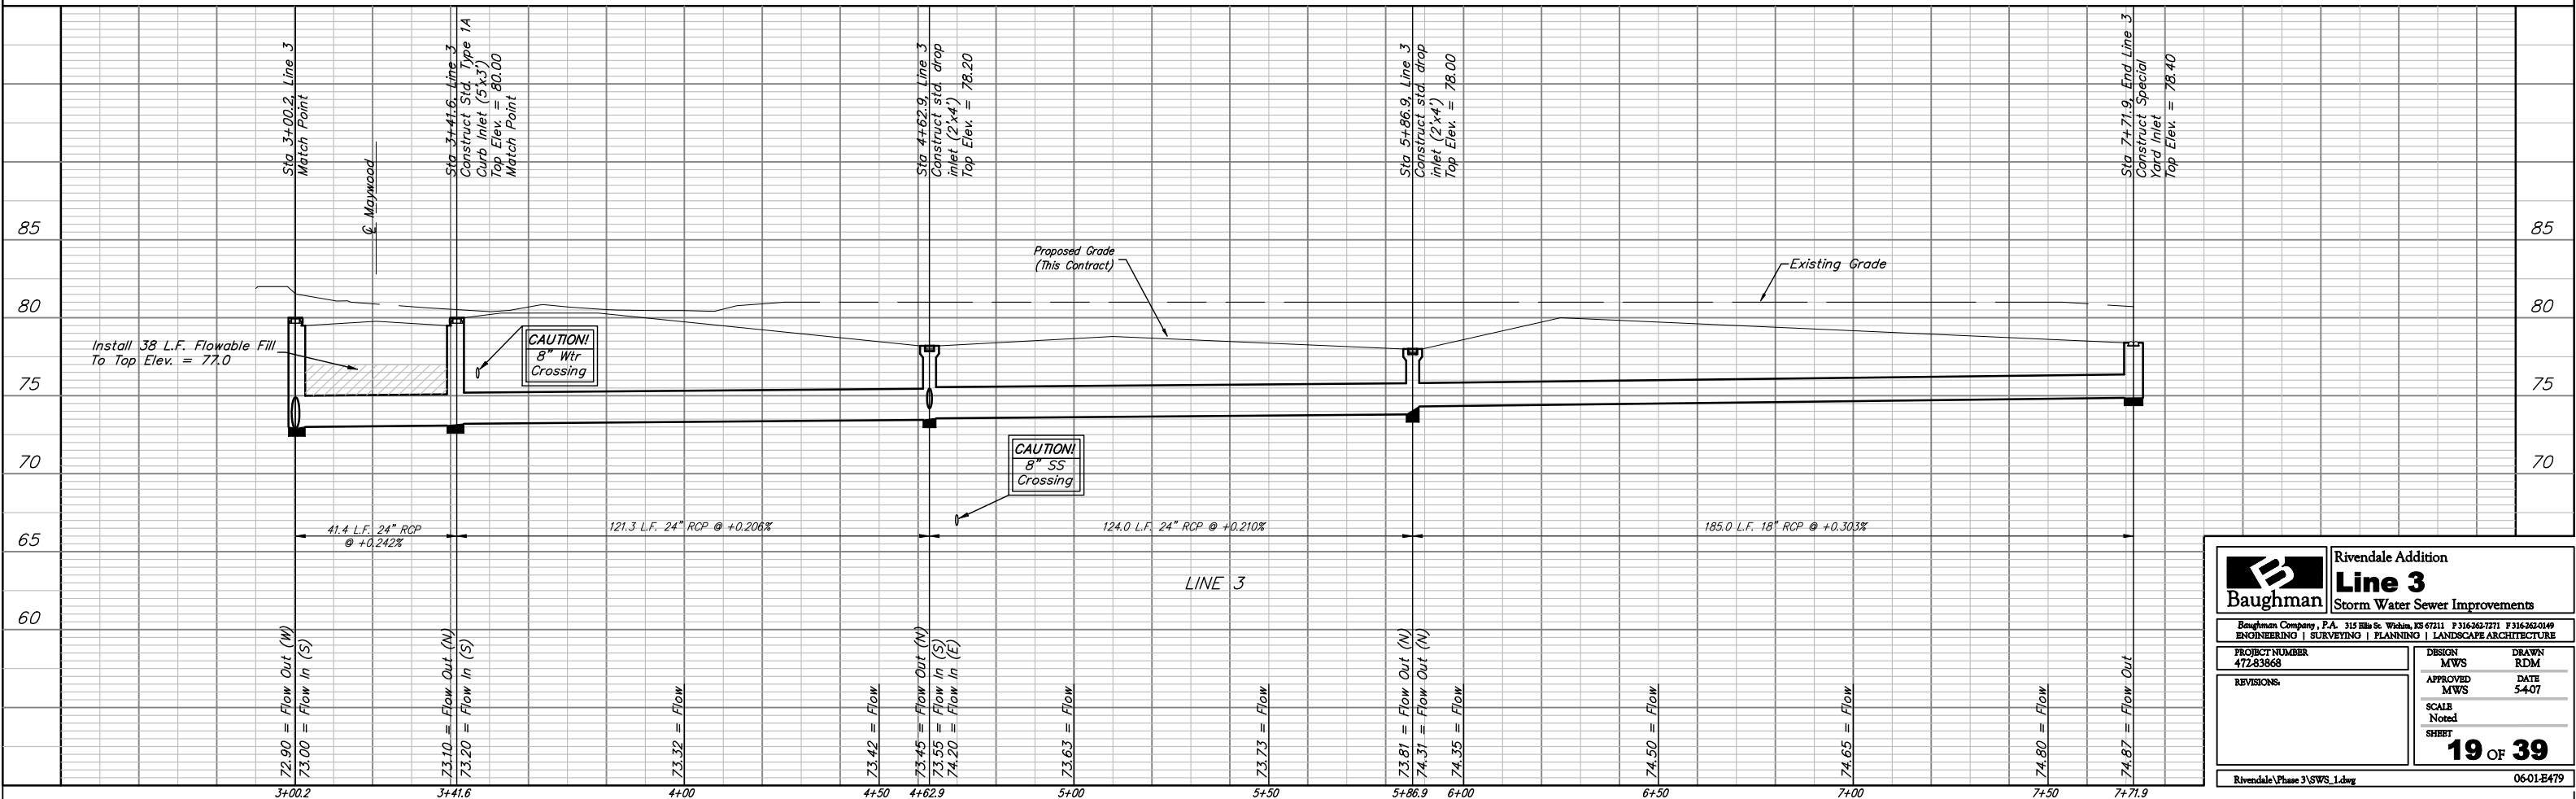

		Rivendale Addition	
		<b>Line 3</b>	
		Storm Water Sewer Improvements	
<small>Baughman Company, P.A. 315 Ellis St. Wichita, KS 67211 P 316-262-7771 F 316-262-0149          ENGINEERING   SURVEYING   PLANNING   LANDSCAPE ARCHITECTURE</small>			
PROJECT NUMBER 472-83868	DESIGN MWS	DRAWN RDM	DATE 5-4-07
REVISIONS	APPROVED MWS	SCALE Noted	SHEET
		<b>19 OF 39</b>	
Rivendale Phase 3 SWS_1.dwg		06-01-E479	