



Benchmark:
 City of Wichita Benchmark Disc,
 Hydraulic and 55th Street South,
 42.00' North of Centerline, 40.70'
 West of Centerline, 3.70' North of
 centerline of Power Pole, 58.20'
 Northwest of Southeast Corner, Sec.
 21, Twp. 28-S, R-1-E.
 Elev. = 76.19 City Datum
 Elev. = 1263.59 (NGVD29)

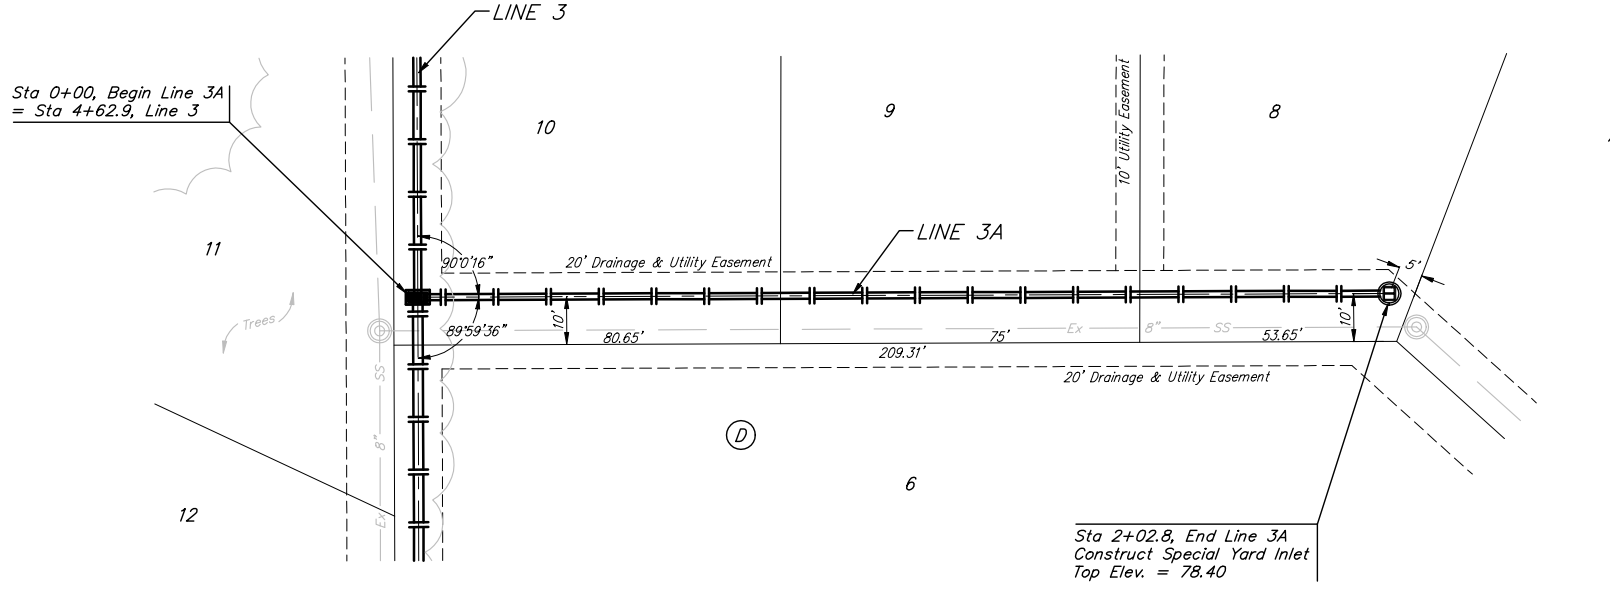

Scale: 1" = 20' Horizontal
 1" = 5' Vertical
 • = Iron

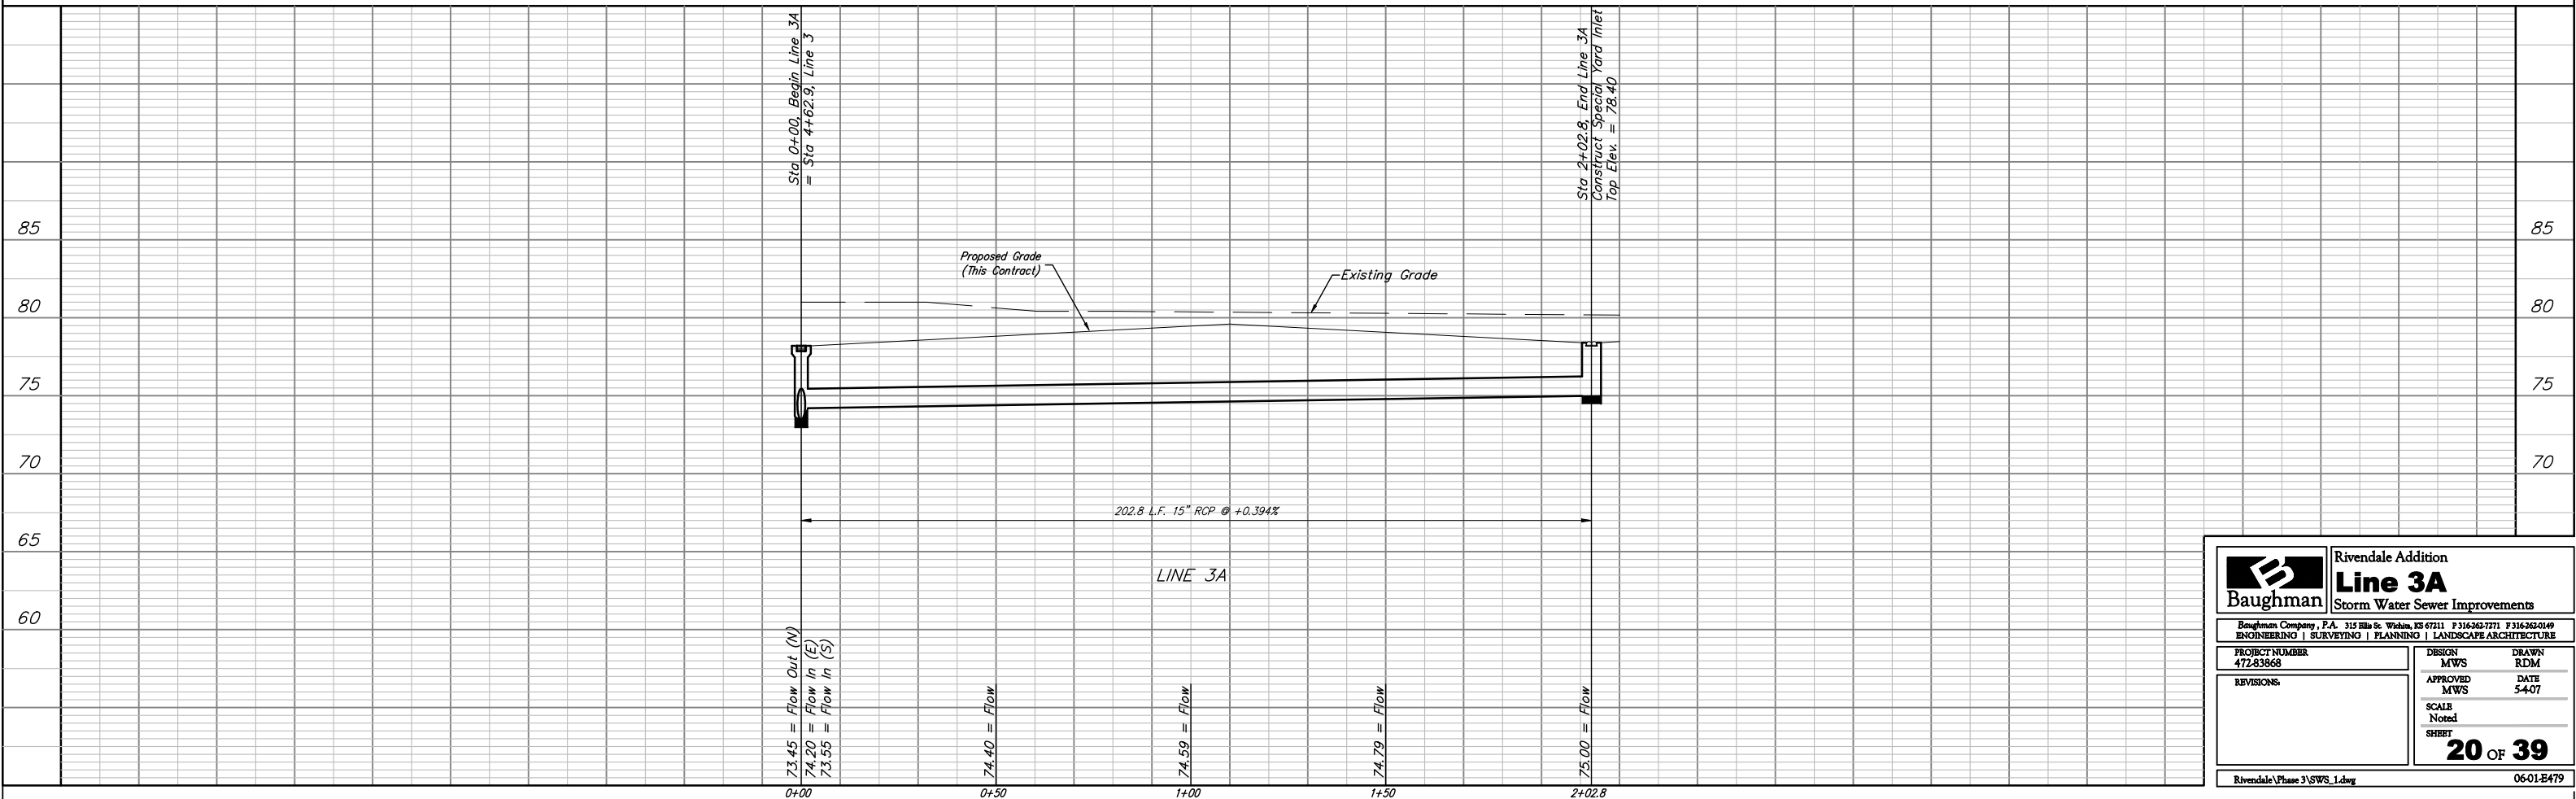

Baughman		Rivendale Addition Line 3A Storm Water Sewer Improvements	
Baughman Company, P.A. 315 Ellis St. Wichita, KS 67211 P 316-262-7771 F 316-262-0149 ENGINEERING SURVEYING PLANNING LANDSCAPE ARCHITECTURE			
PROJECT NUMBER 472-83868	DESIGN MWS	DRAWN RDM	DATE 5-4-07
REVISIONS	APPROVED MWS	SCALE Noted	SHEET 20 OF 39
Rivendale Phase 3 SWS_1.dwg		06-01-E479	