



TYPICAL MASS GRADING DETAIL


STREET R/W GRADING

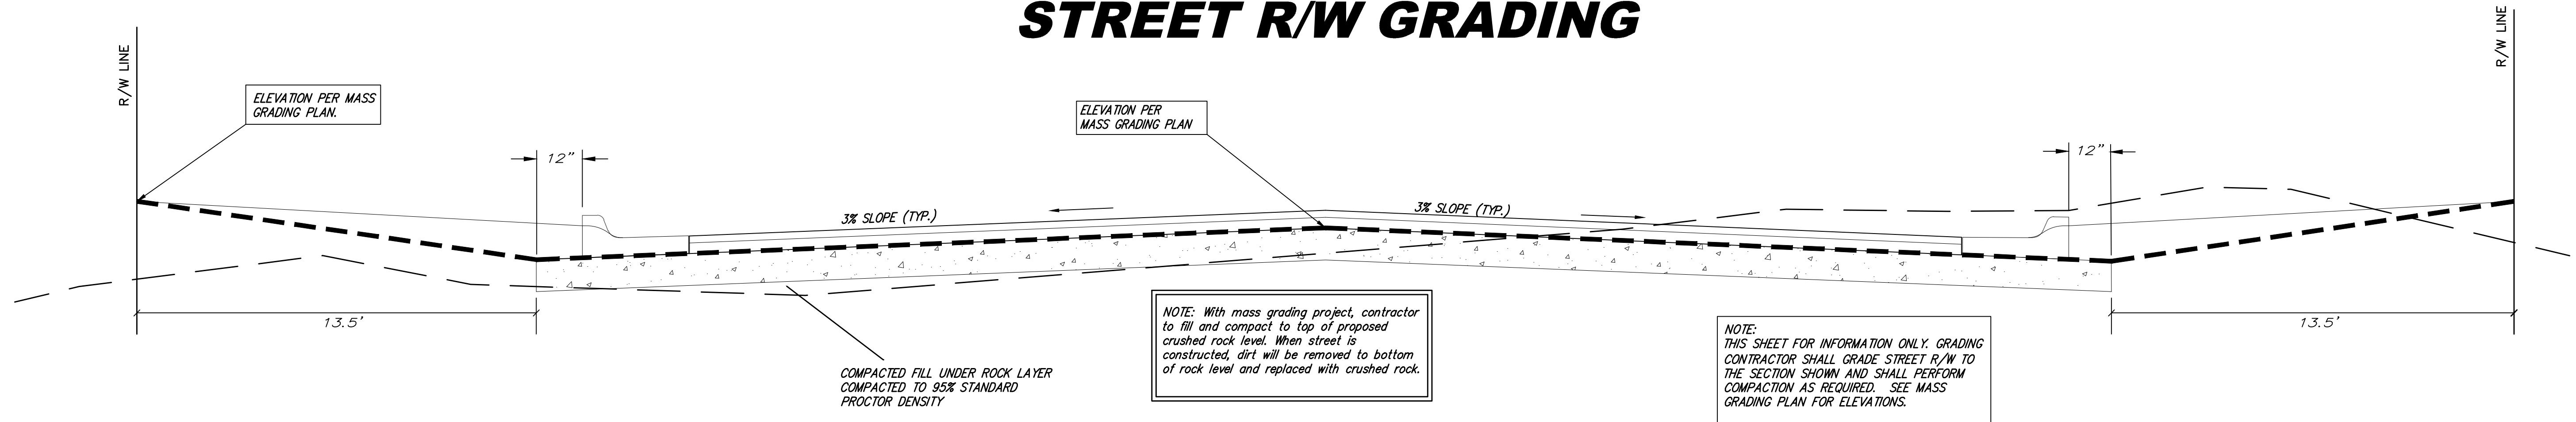

LOT FILL GRADING INTERIOR PLATTED LOT SECTION

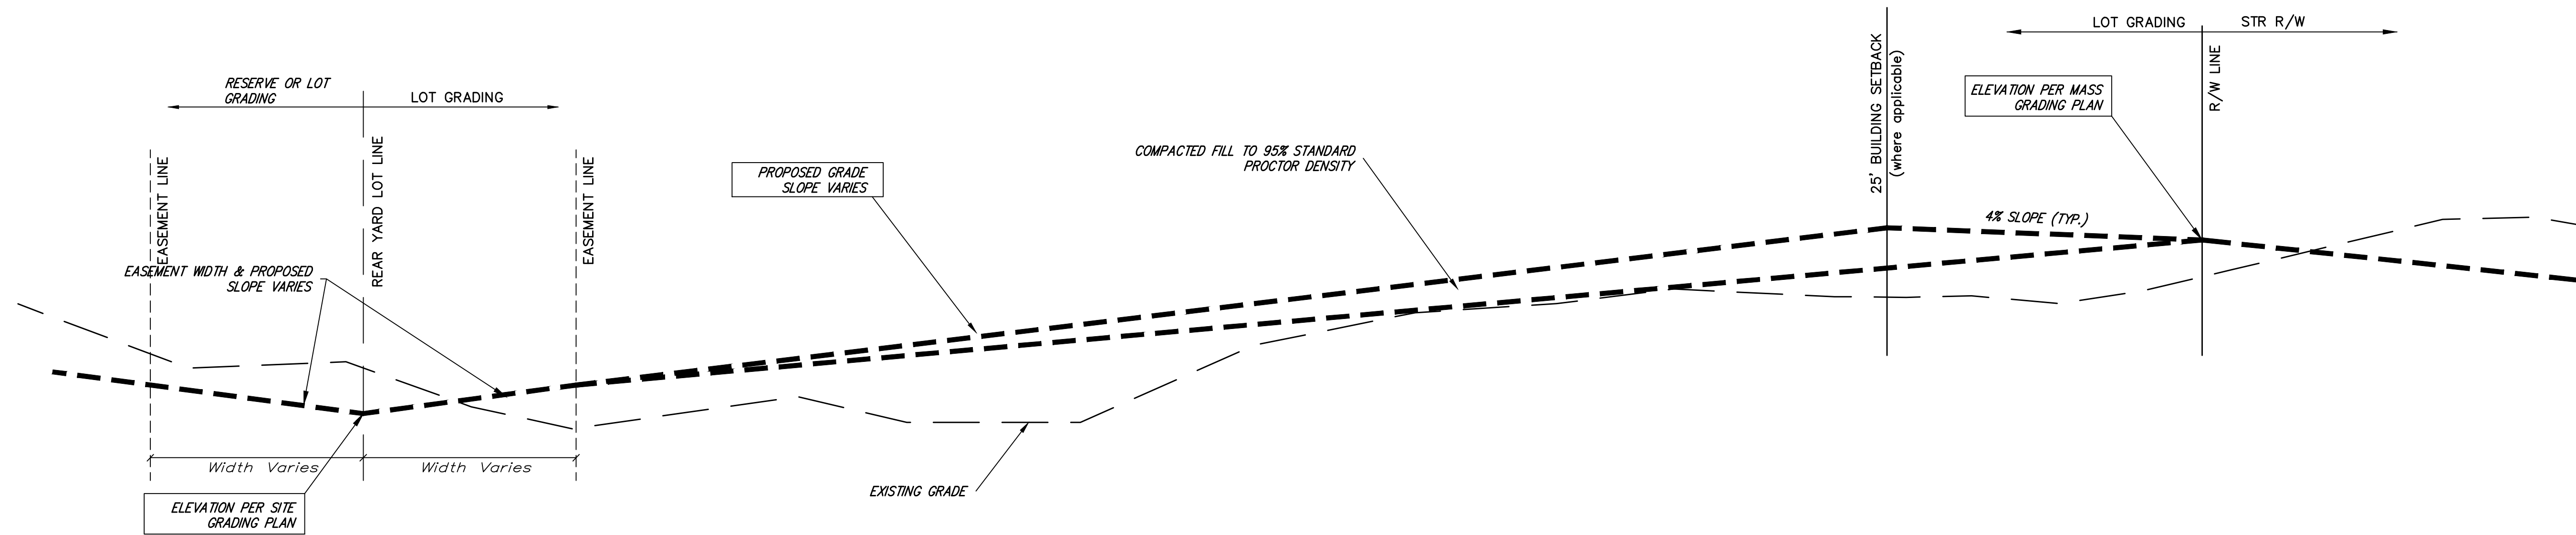

EXTERIOR PLATTED LOT SECTION

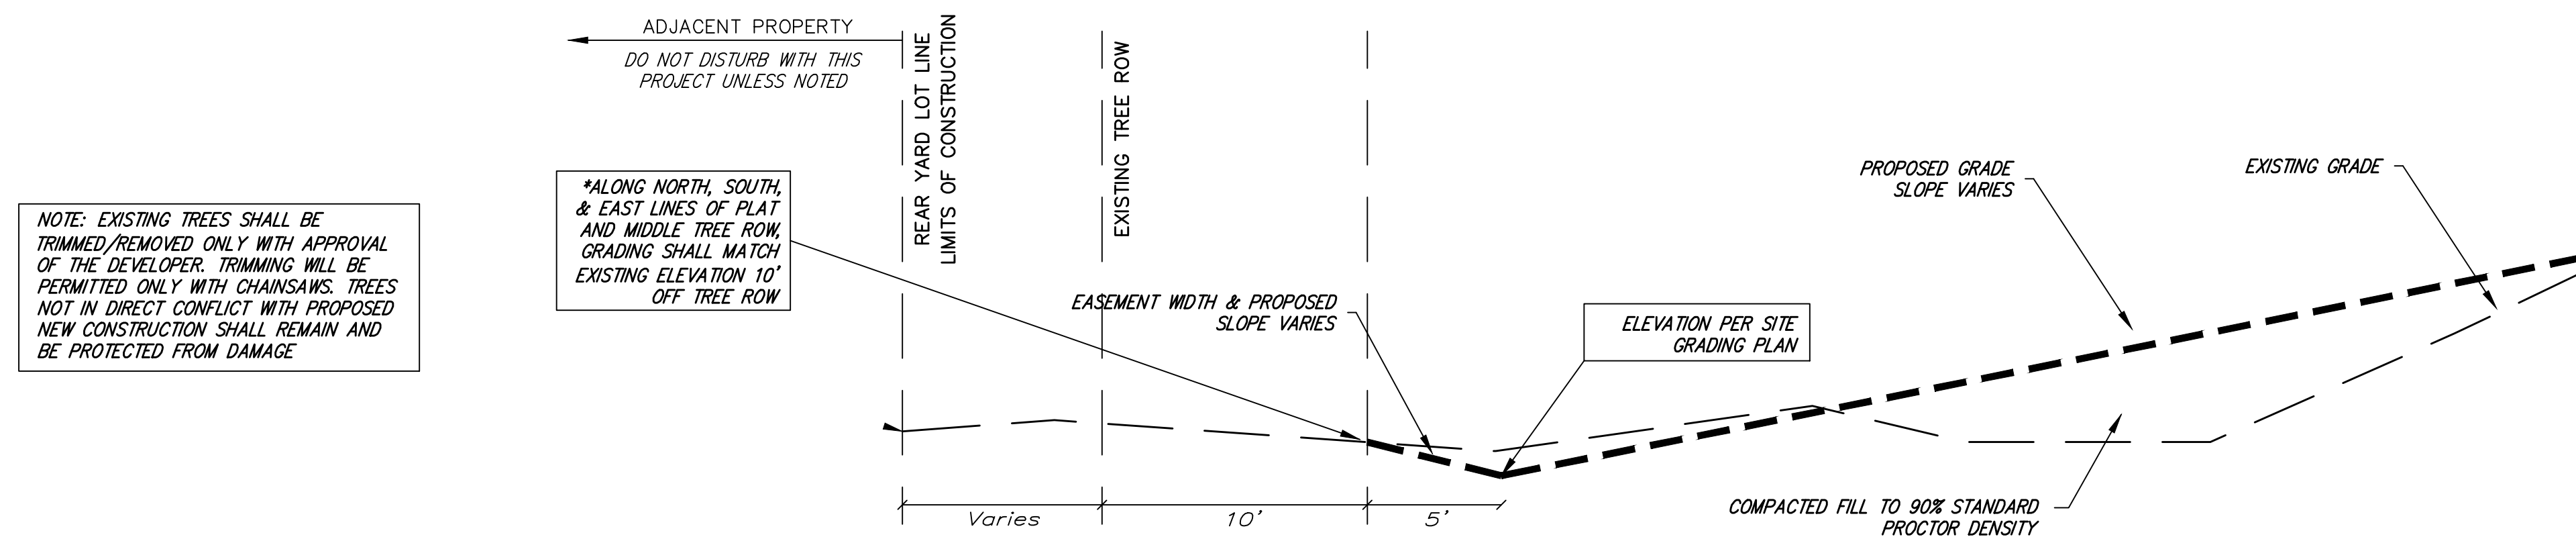

	R.F. Addition MASS GRADING TYPICAL SECTION Stormwater Drain Improvements	
	Baughman Company, P.A. 315 Ellis St. Wichita, KS 67211 P 316-262-7271 F 316-262-0149 ENGINEERING SURVEYING PLANNING LANDSCAPE ARCHITECTURE	
PROJECT NUMBER 468-2019-085421	DESIGN AEG	DRAWN HW
REVISIONS:	APPROVED DATE 04/13/20	SCALE Noted SHEET 22 OF 28