




1 CLEANOUT DETAIL - EXTERIOR
NO SCALE

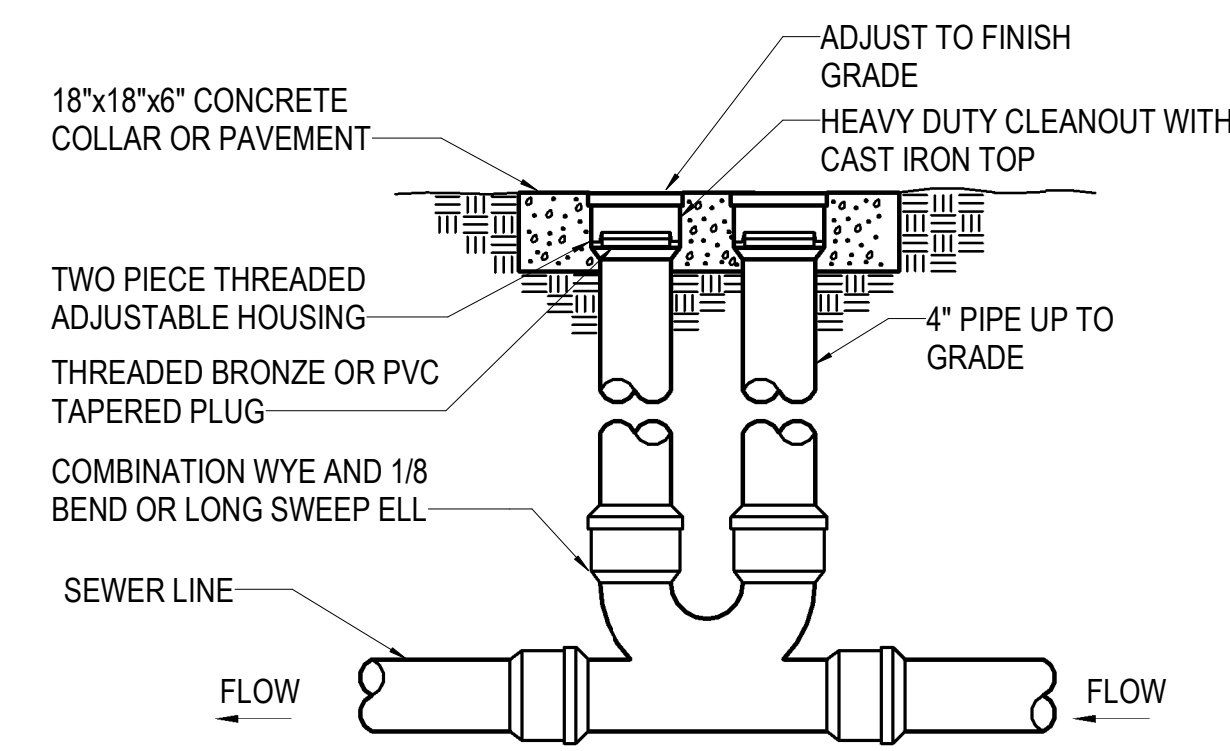


2 CLEANOUT DETAIL - 2-WAY EXTERIOR
NO SCALE

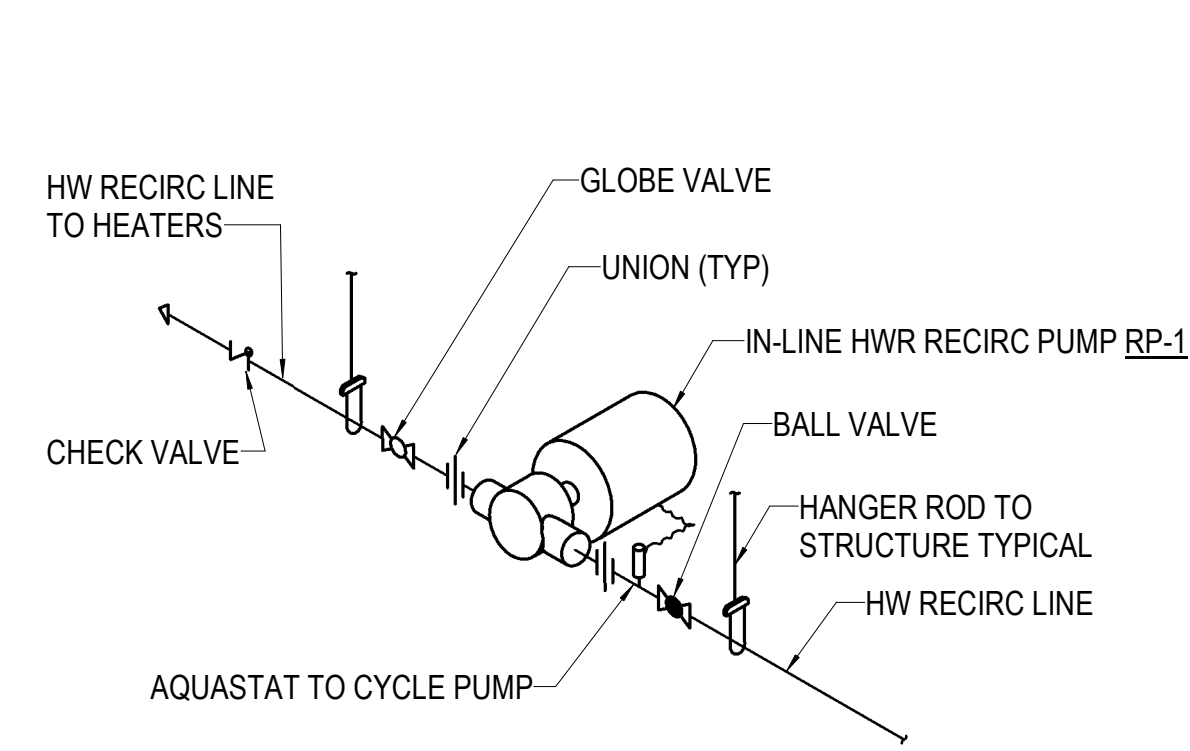


3 RECIRCULATION PUMP DETAIL
NO SCALE

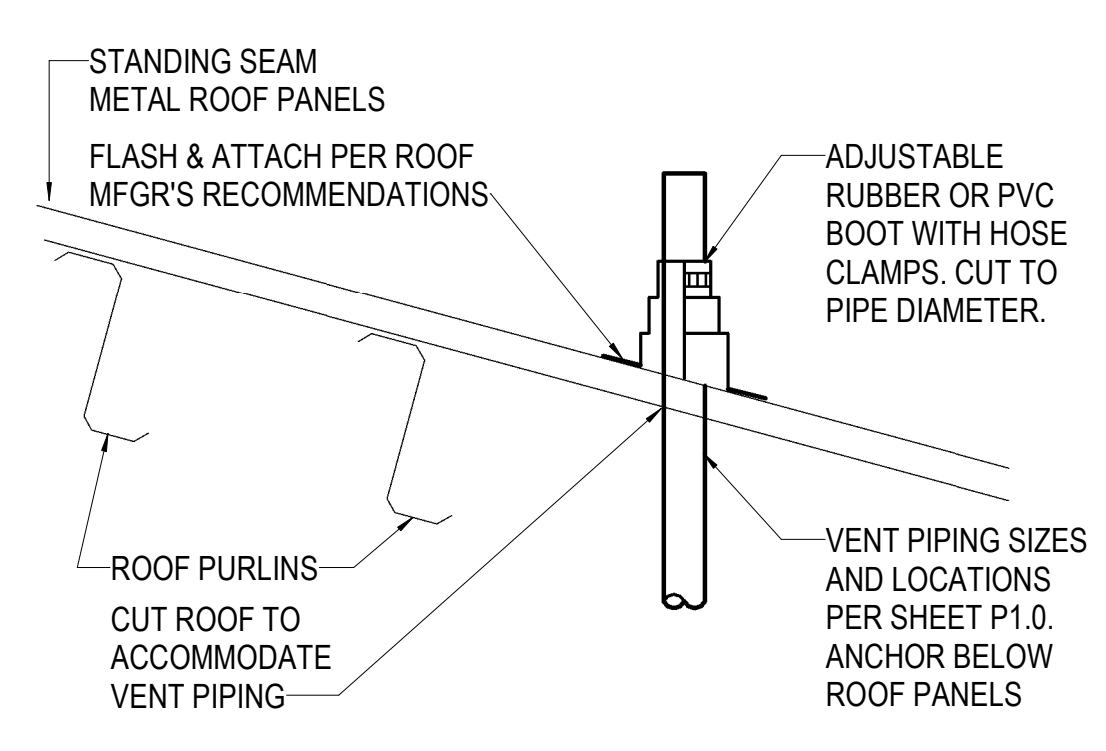


5 VENT THRU ROOF DETAIL
NO SCALE

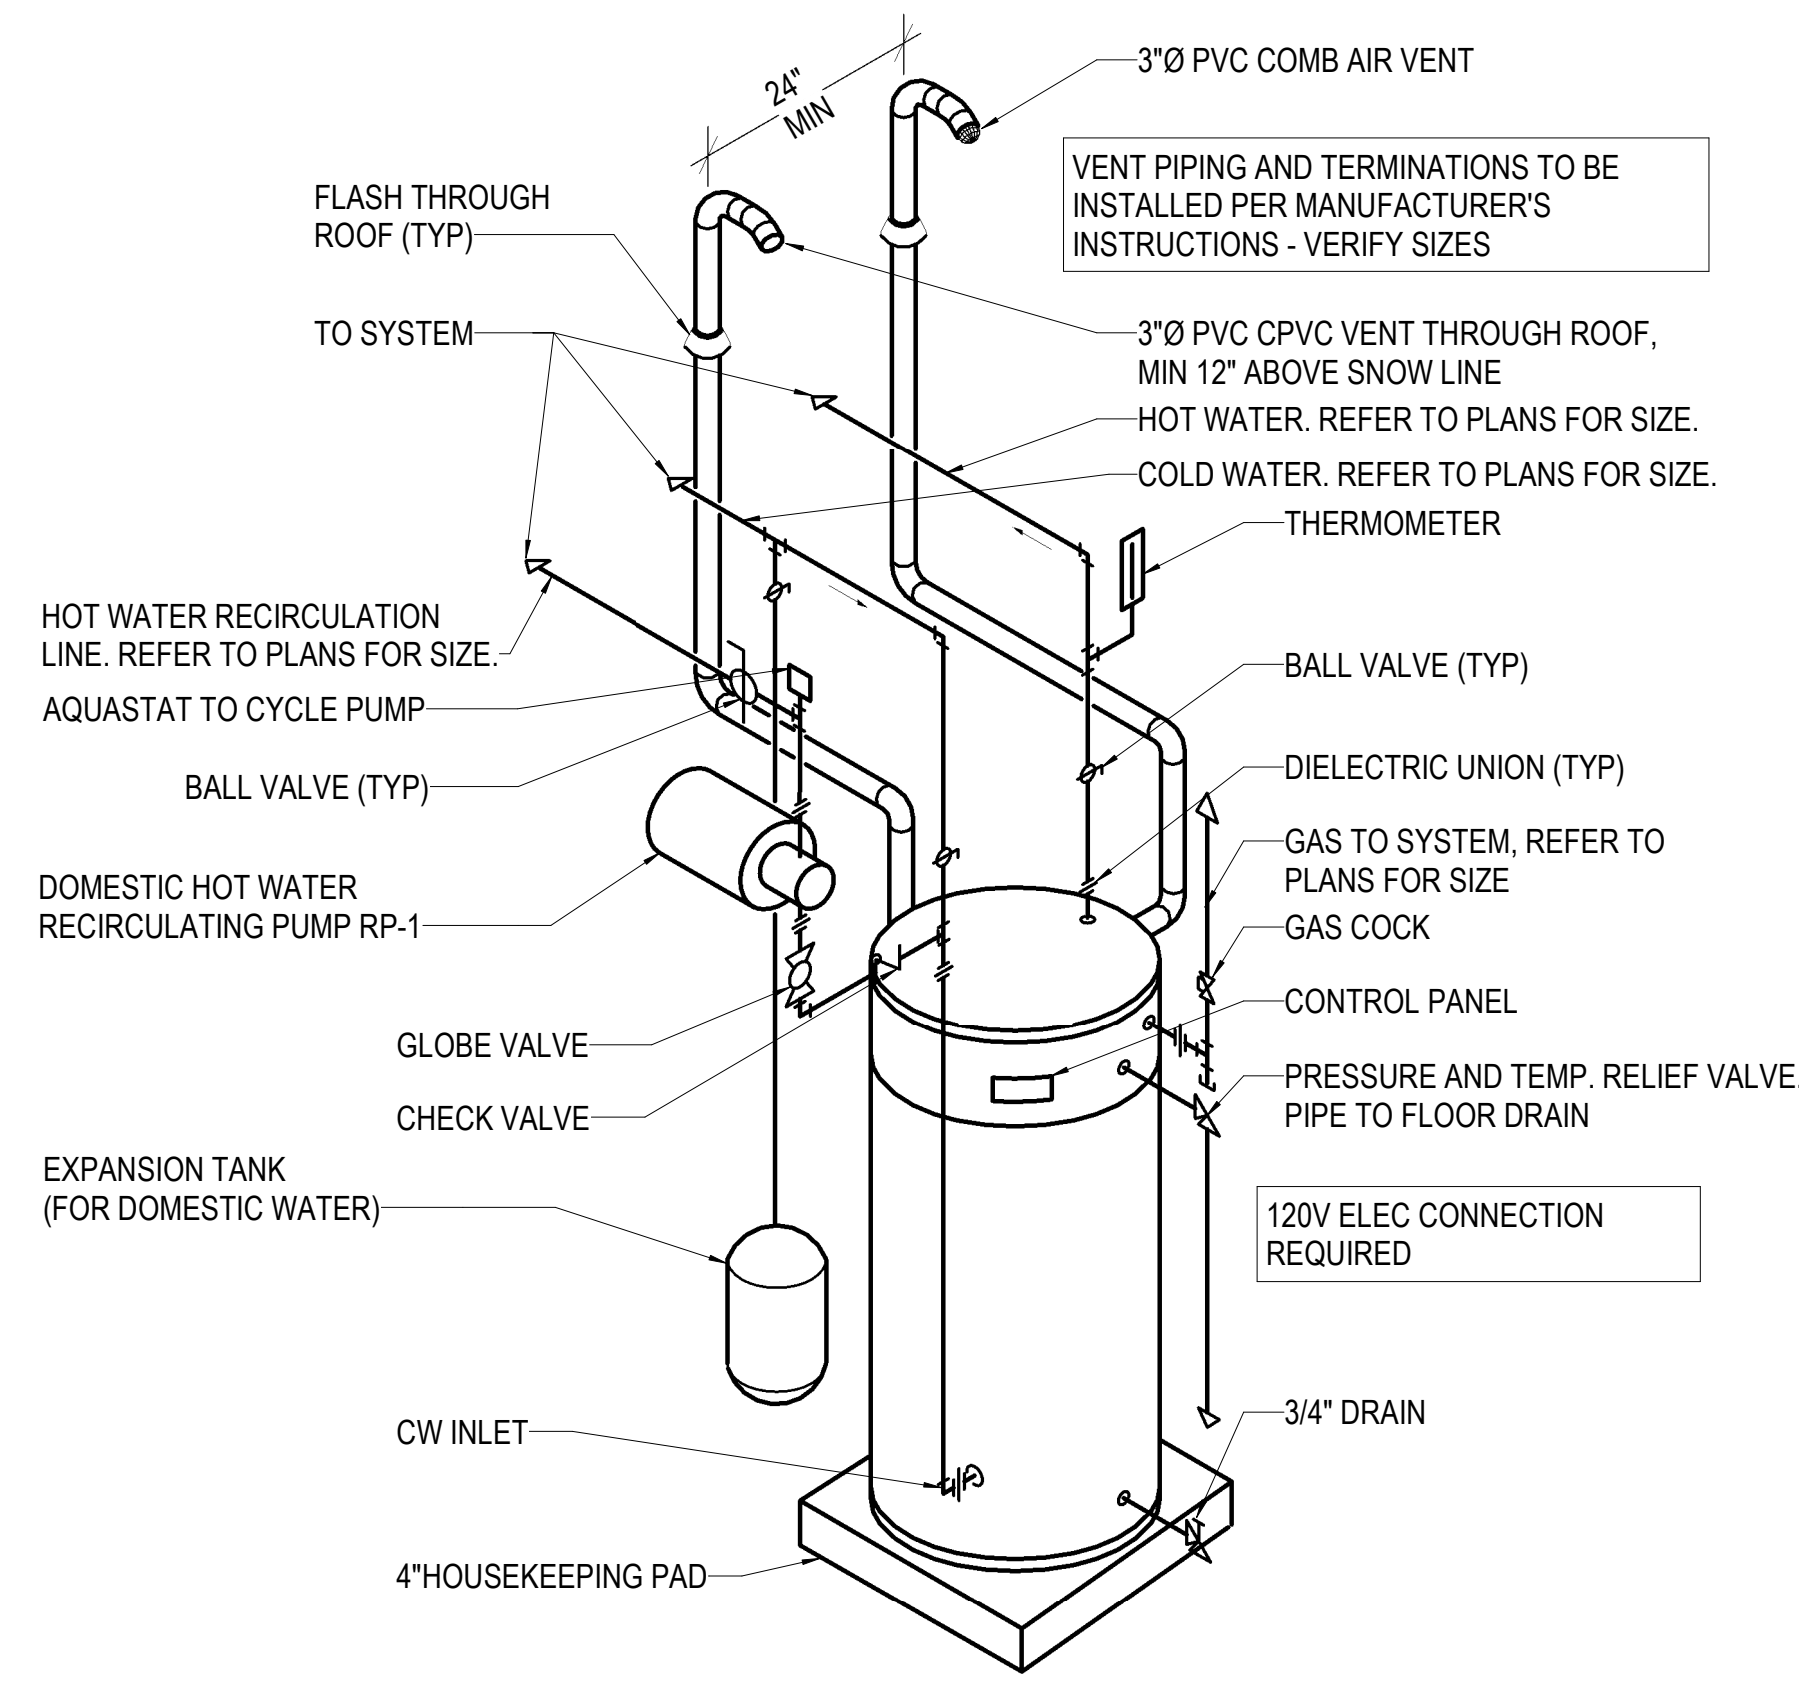


4 WATER HEATER GAS HIGH EFFICIENCY
NO SCALE

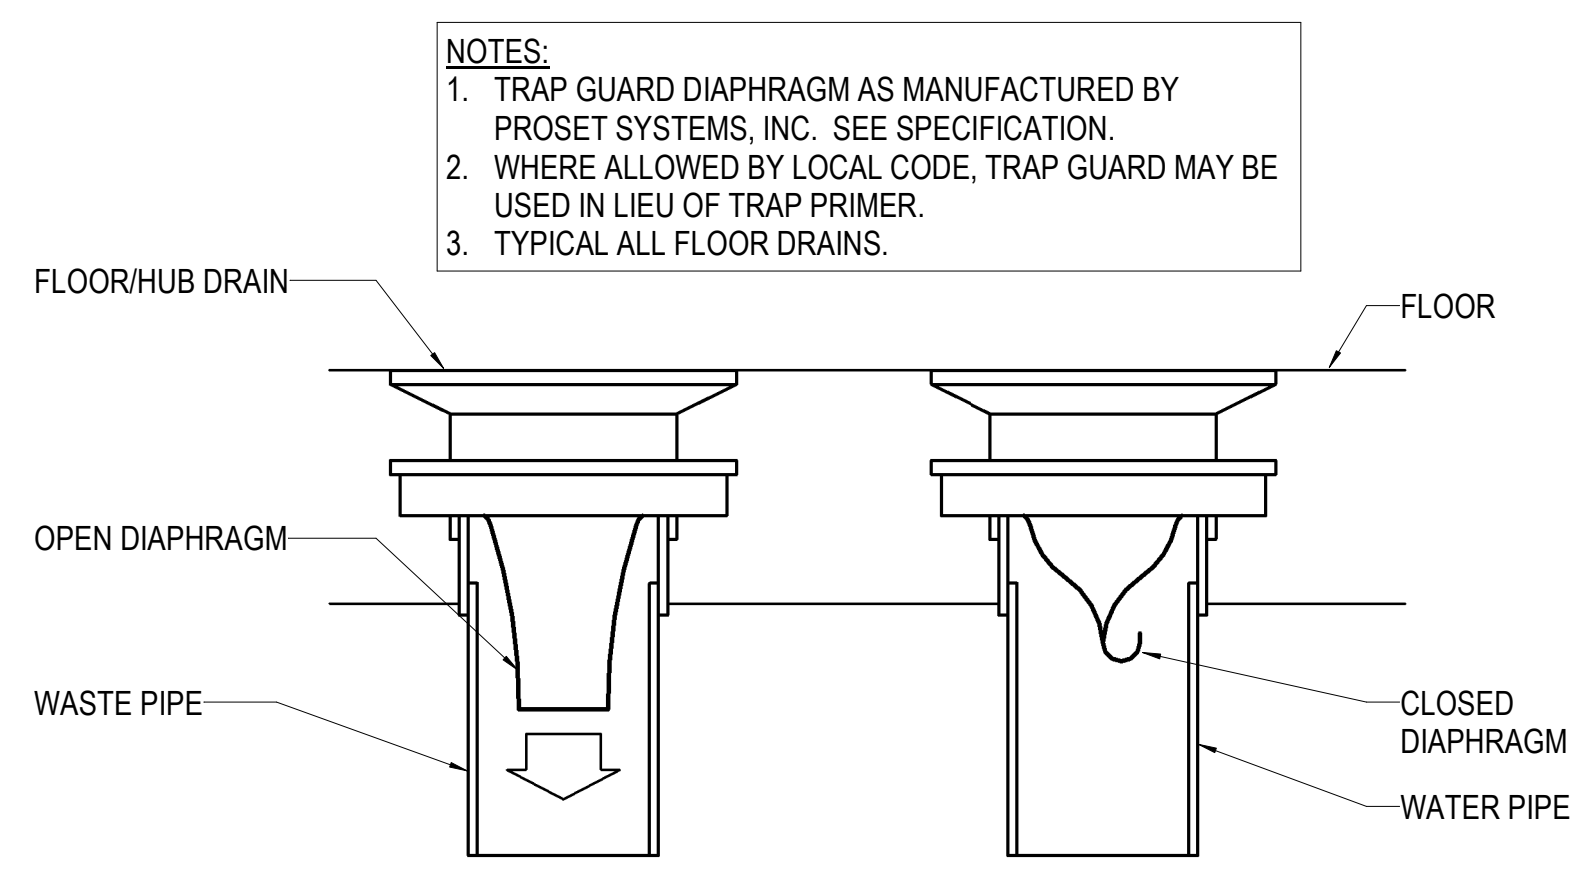


6 TRAP GUARD DETAIL
NO SCALE

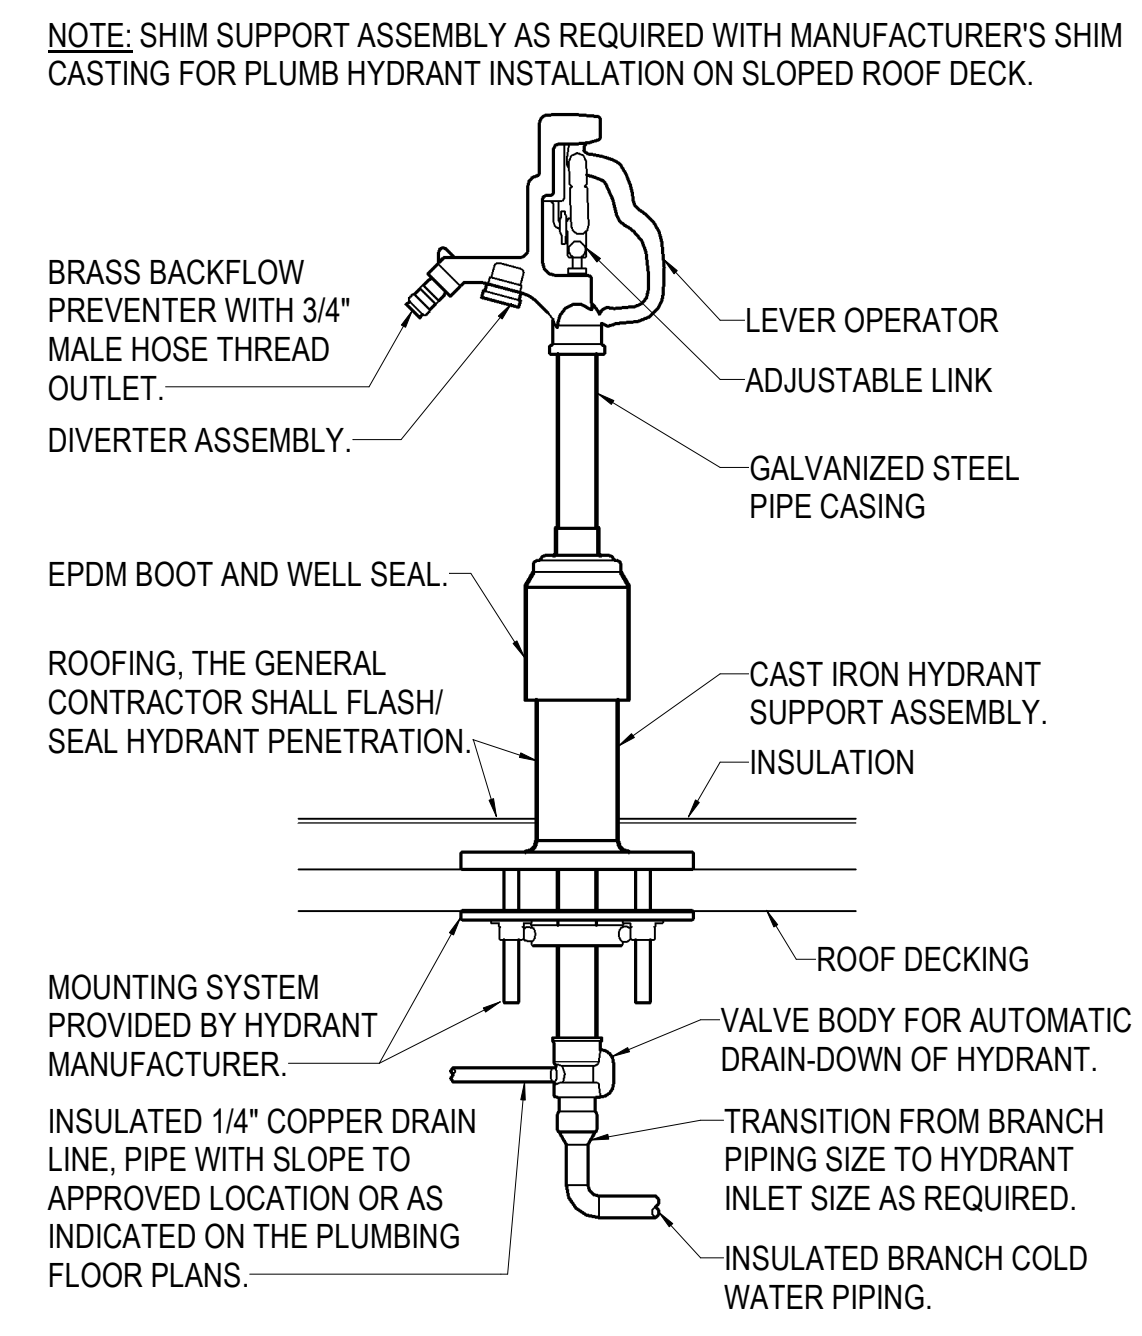


7 ROOF HYDRANT DETAIL
NO SCALE

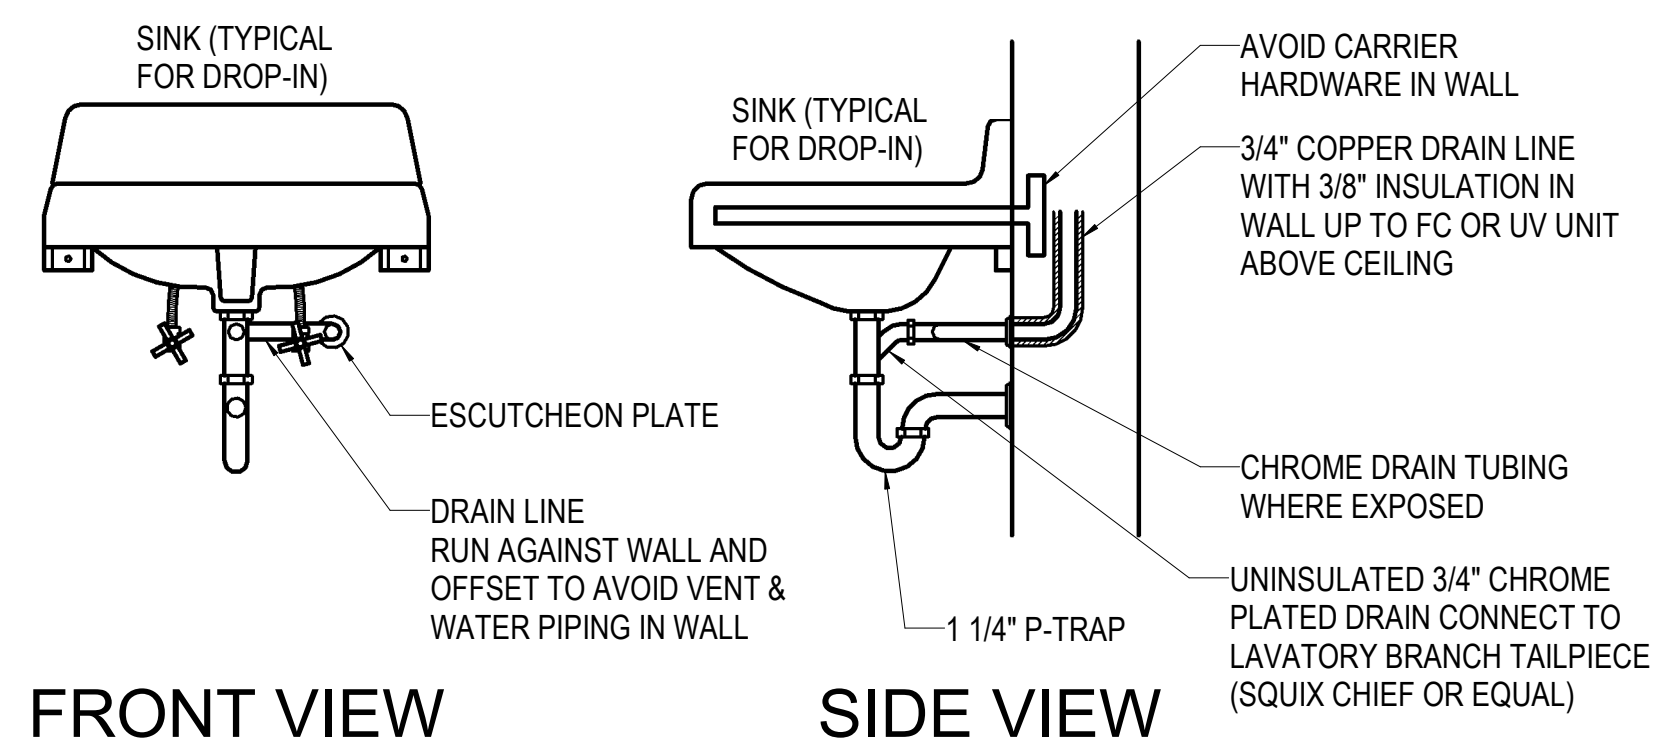

8 CONDENSATE DRAIN PIPING DETAIL - SINK
NO SCALE

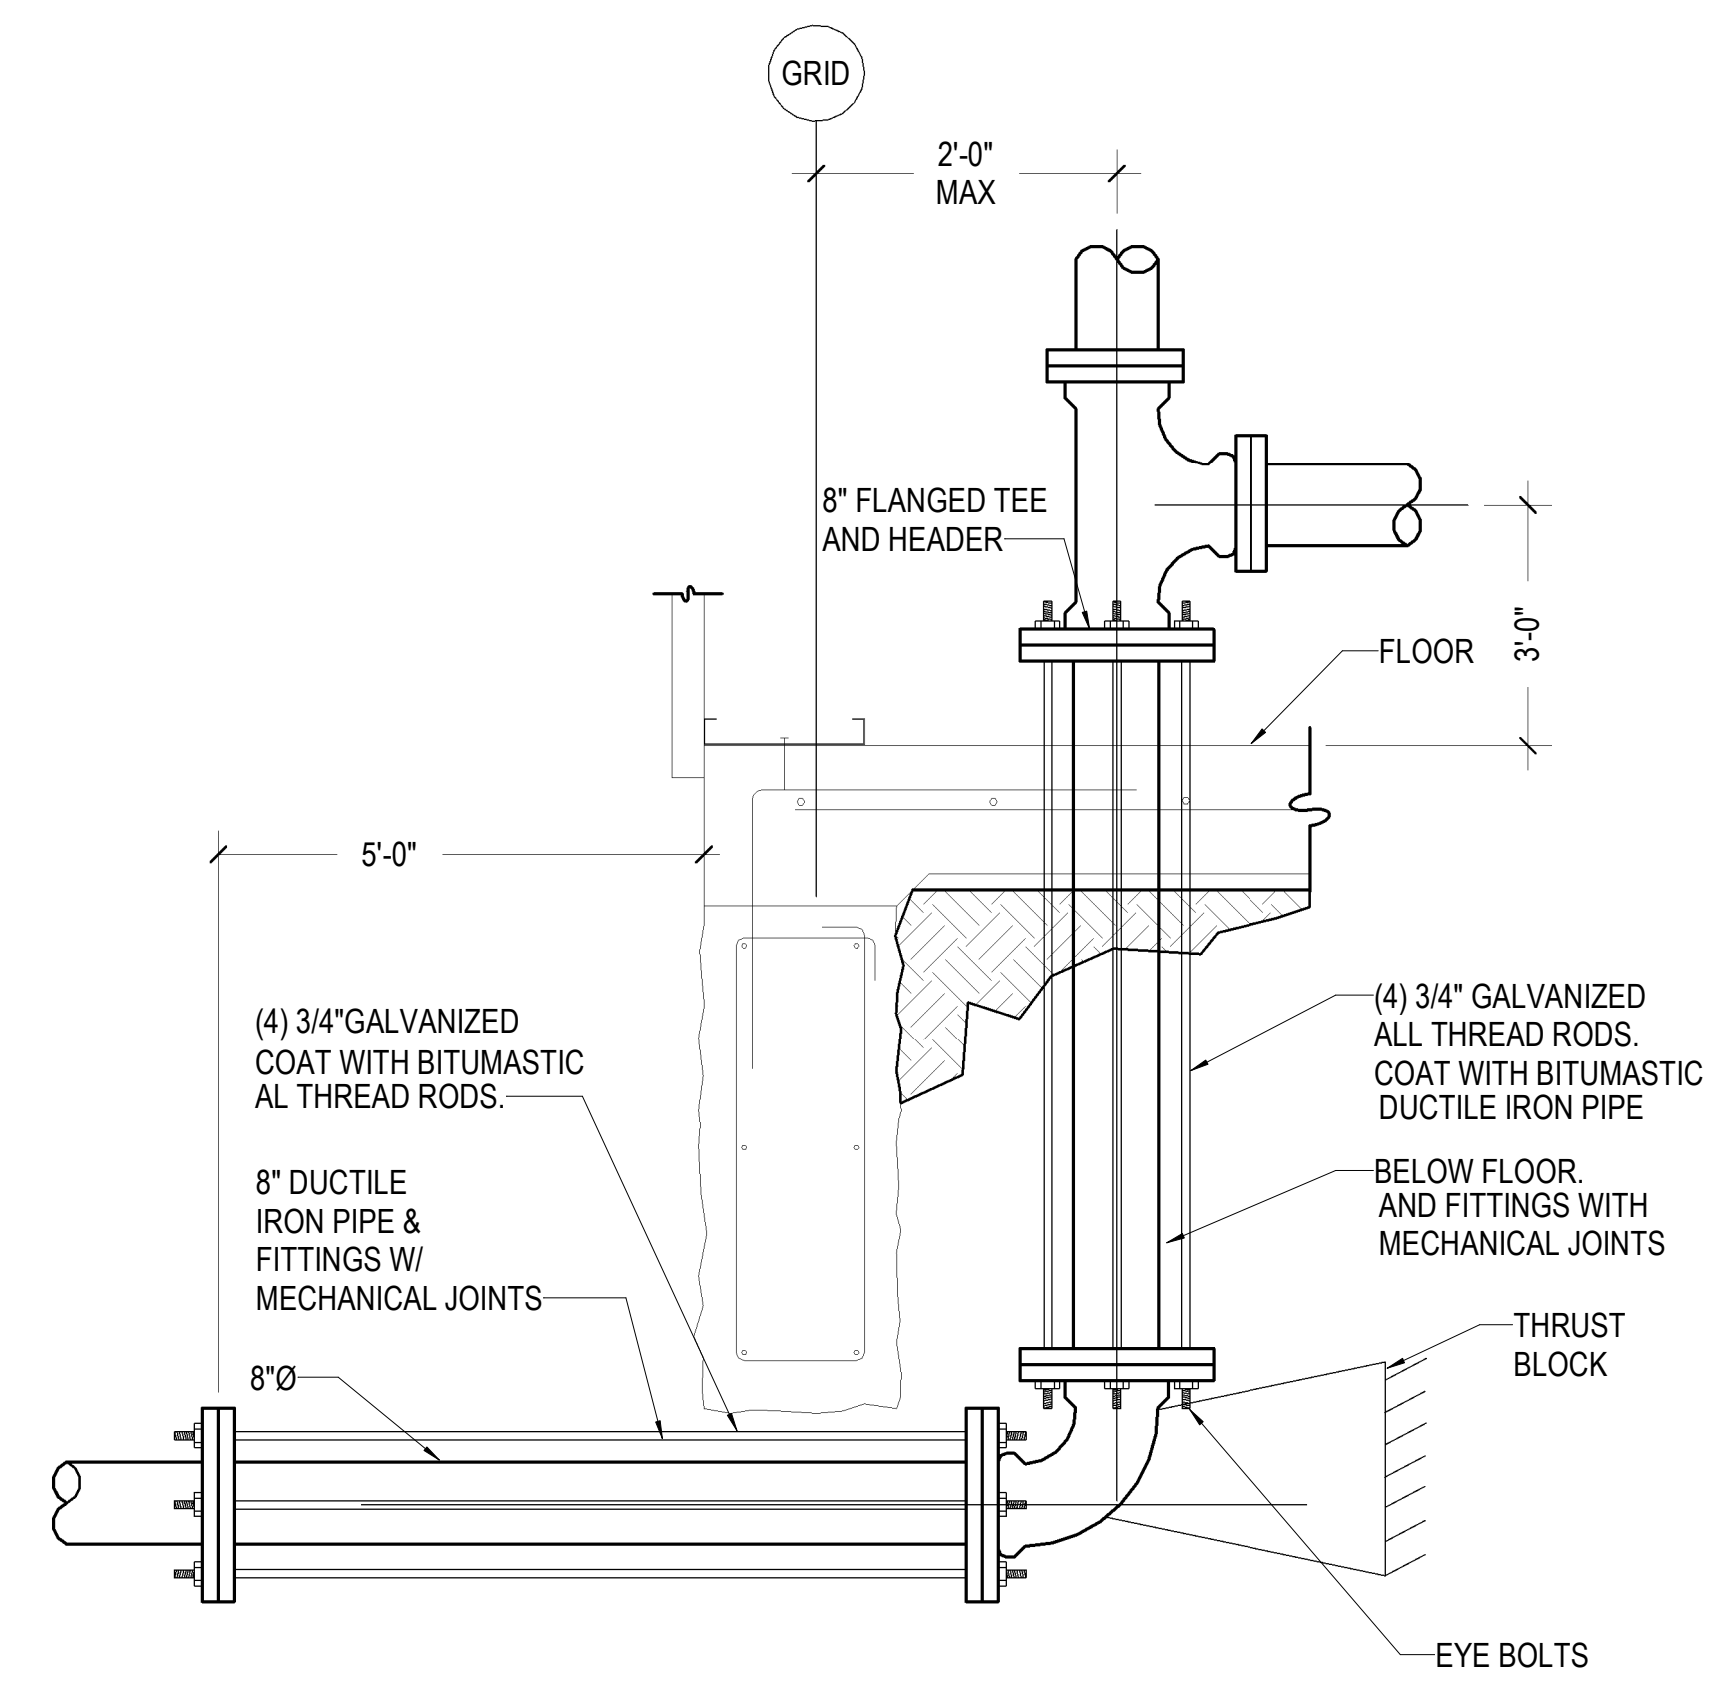

9 FIRE LINE ENTRANCE DETAIL
1/8" = 1'-0"

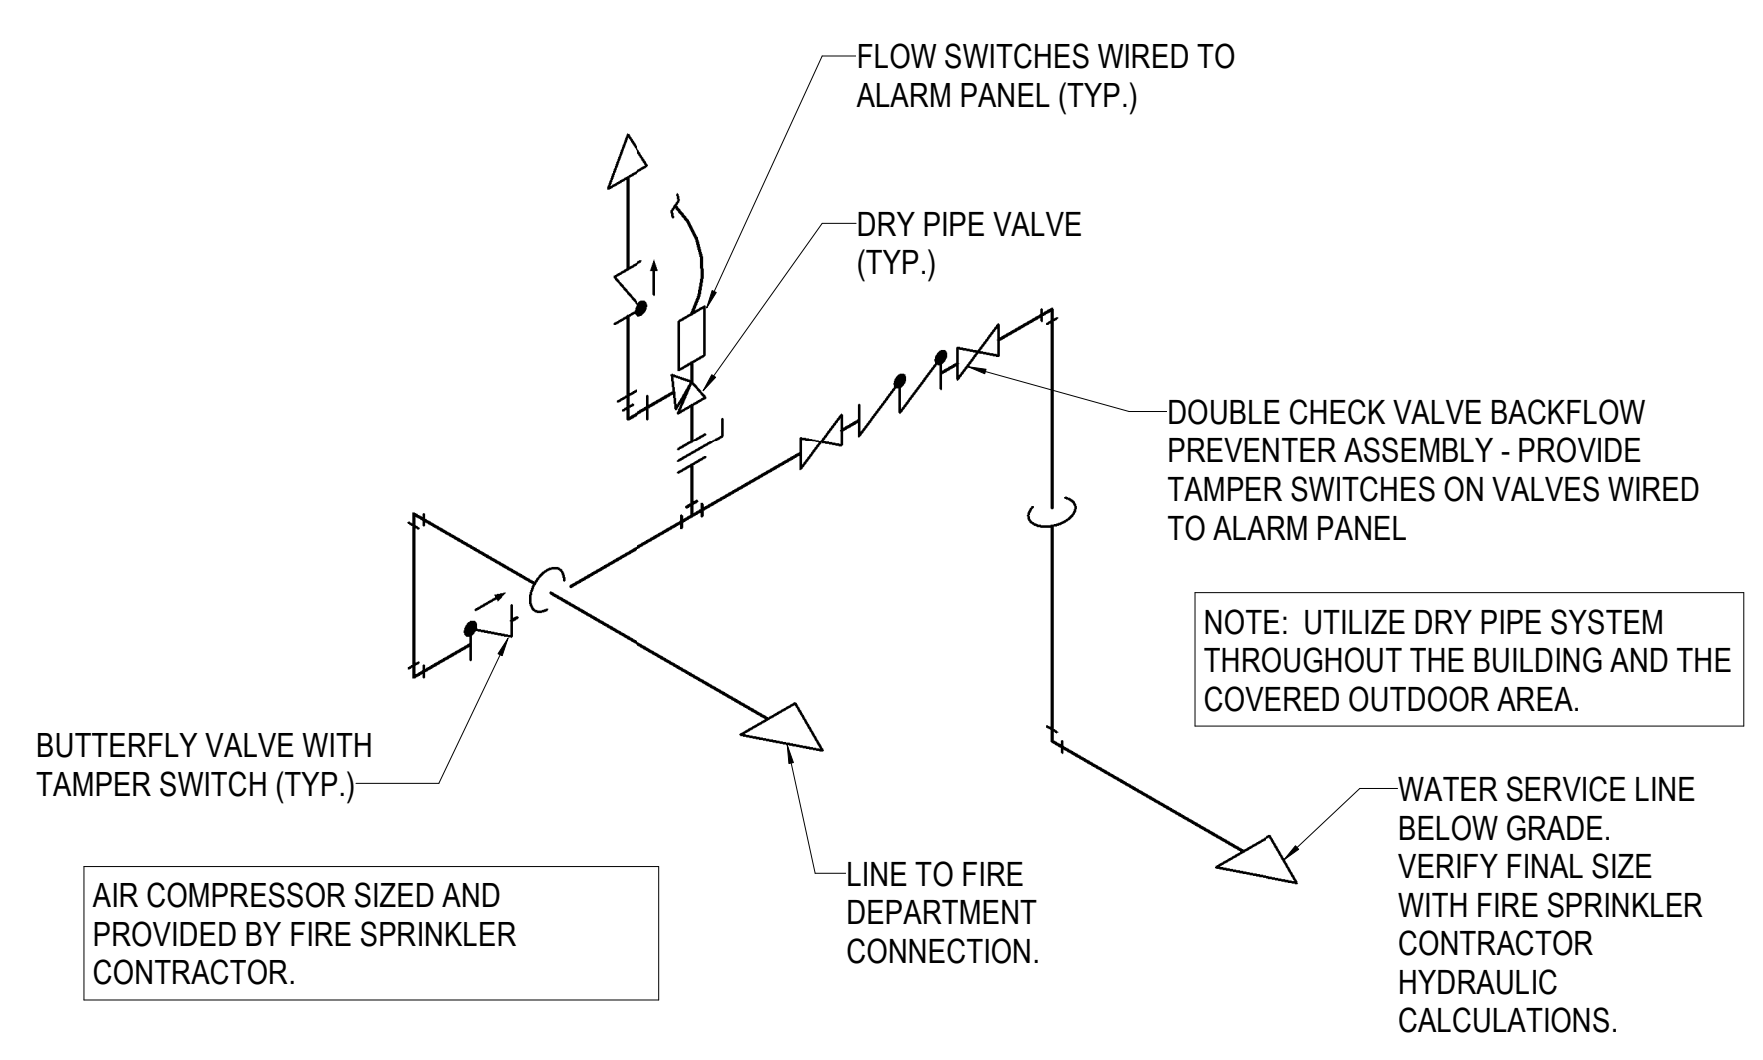

10 FIRE SERVICE RISER
NO SCALE

2/13/2020 2:02:14 PM BIM 360://198014-003 - Watson Park Events Center New Building/198014-003-MASTER.MECH-R19.rvt