
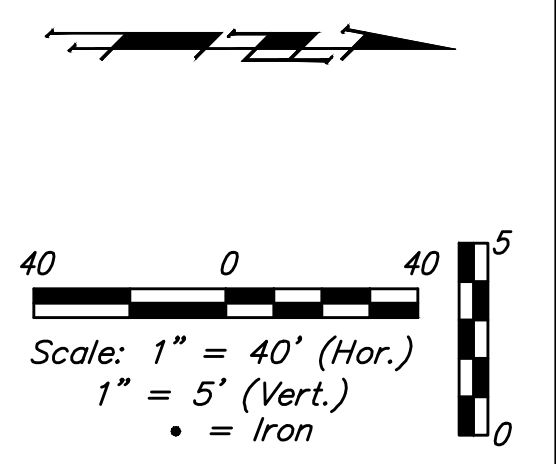



BENCHMARK:
 "+" cut in the top of curb adjacent to the common lot line of Lots 3-4, BLK D, Sandcrest 3rd Add. Elev = 1327.57 (NAVD88)

"+" cut in the front top center of the westerly curb inlet 131' North of the center line of Curtis Ct. in Curtis St. in Sandcrest Add. Elev = 1321.79 (NAVD88)

Baseline =
 @ Curtis CT

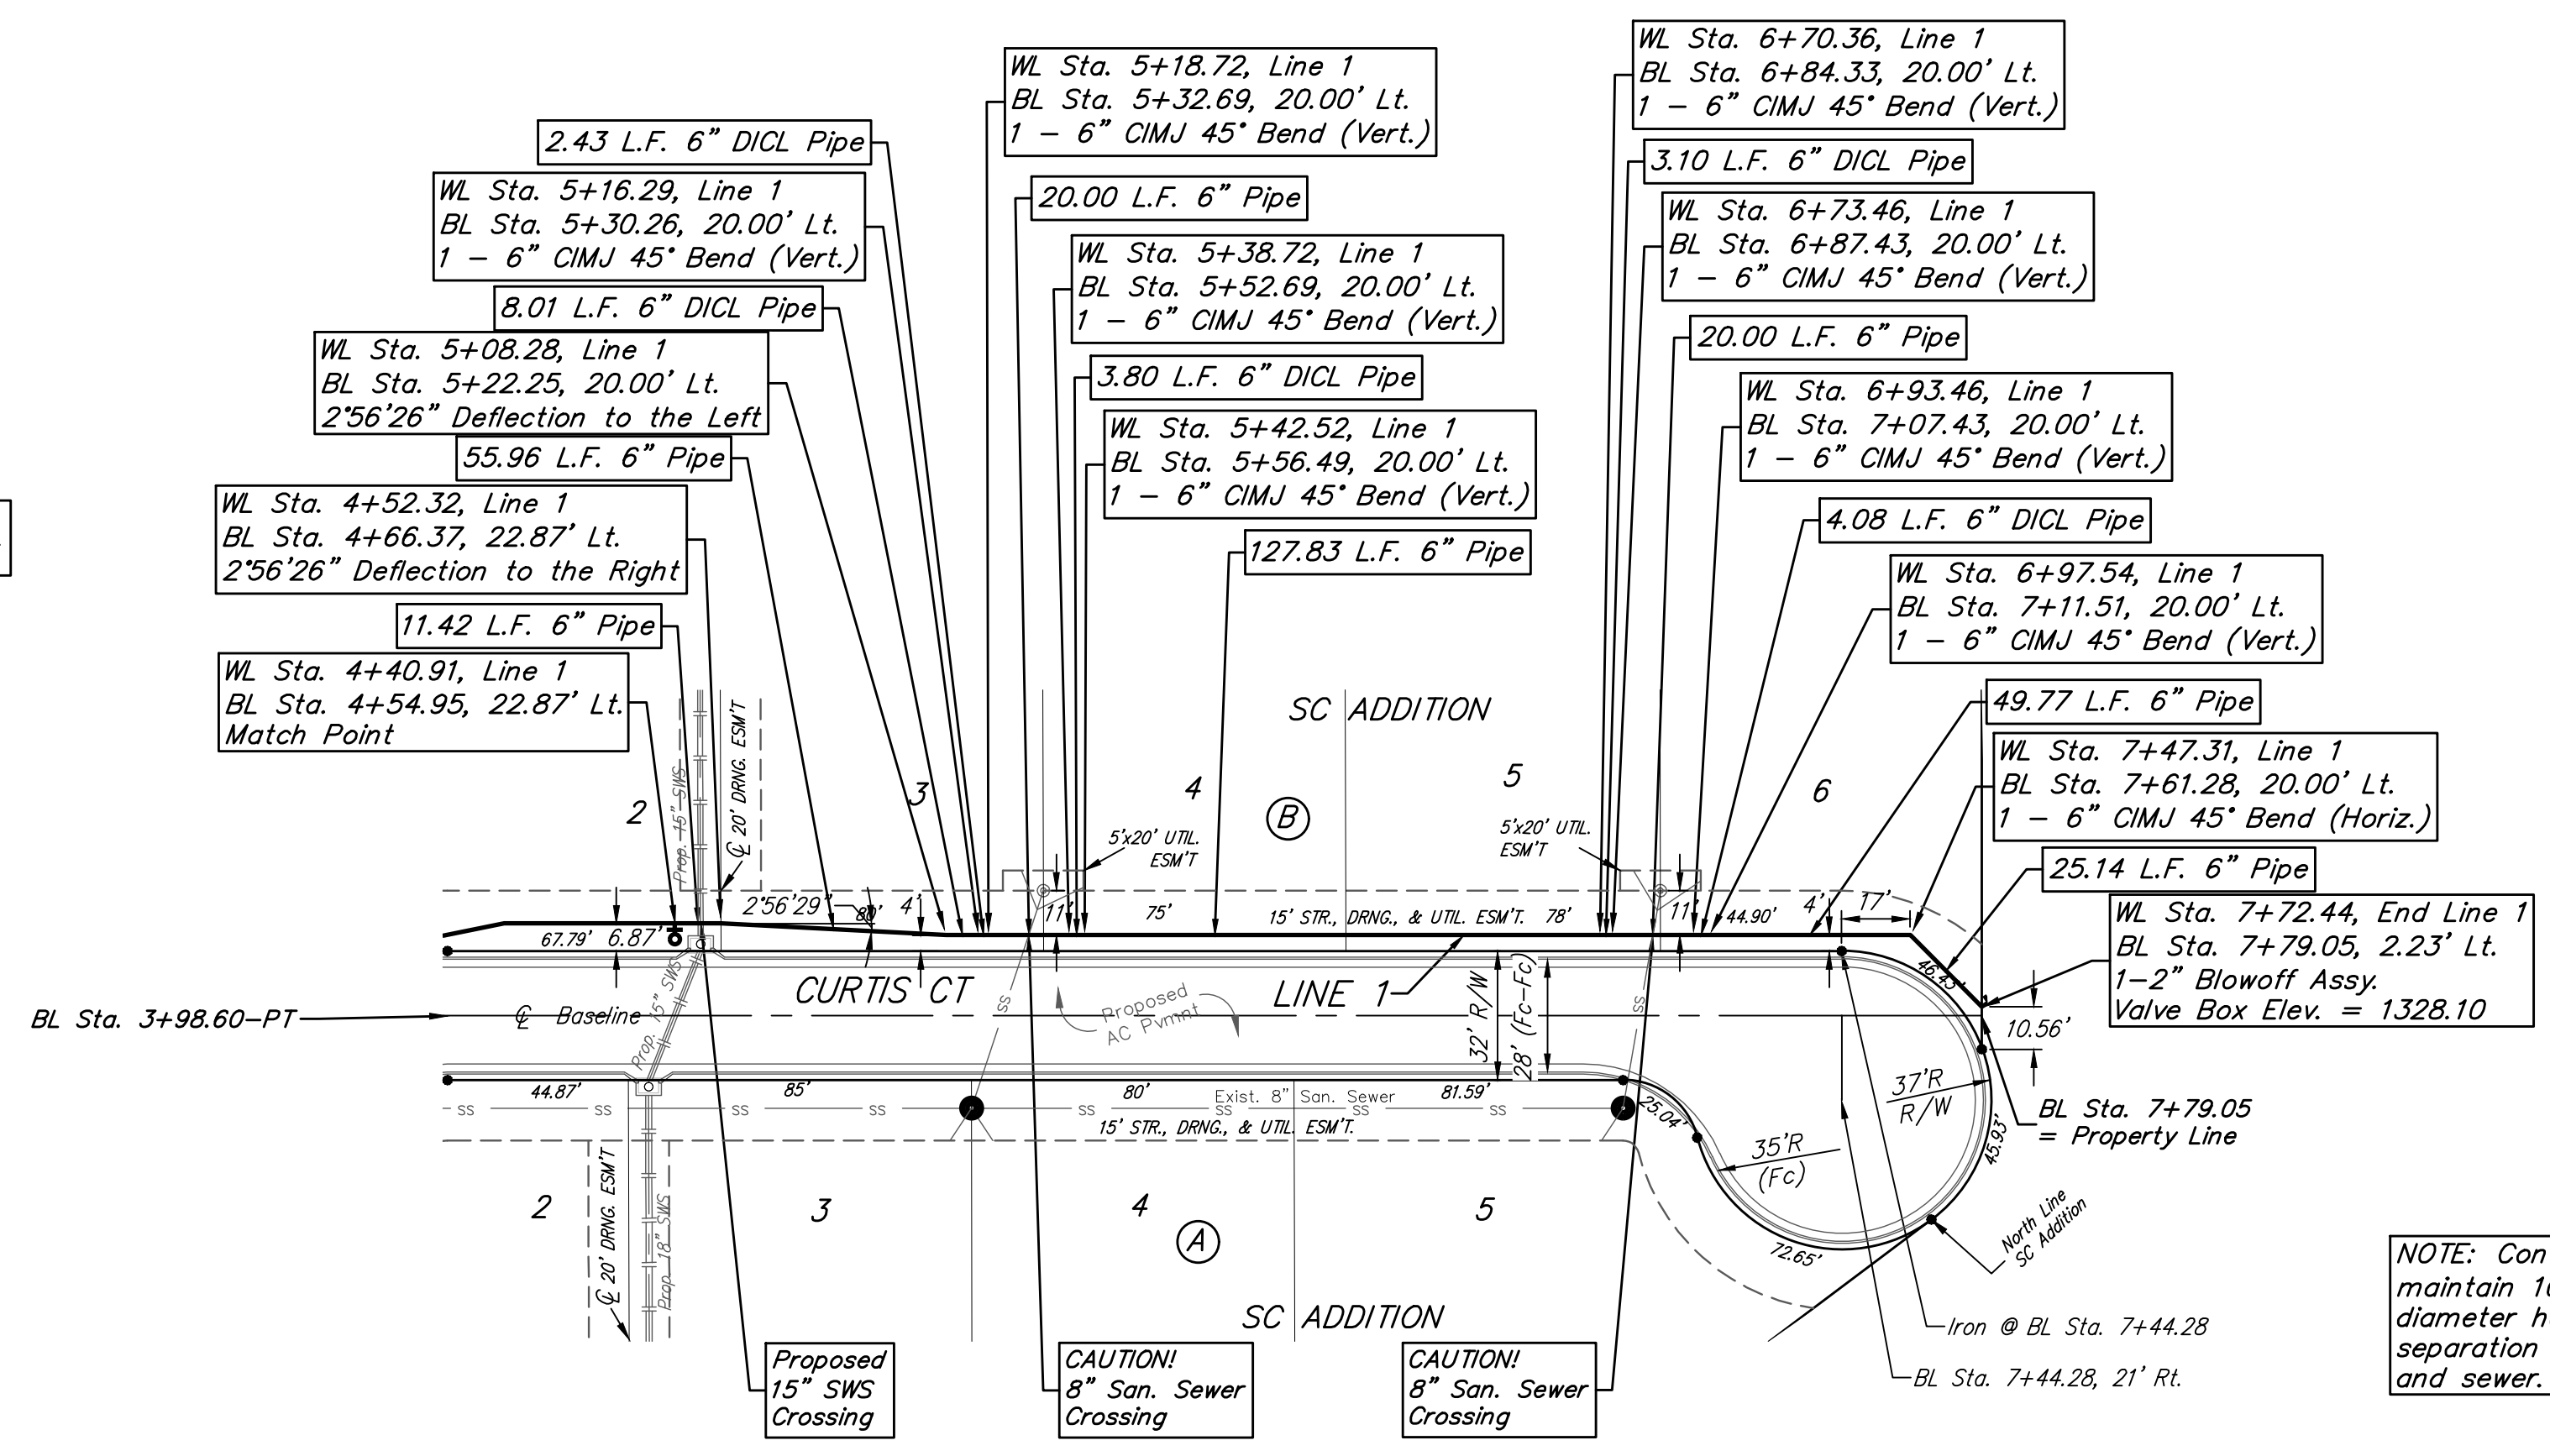

NOTE: Contractor shall maintain 10' min. outer diameter horizontal separation between all water and sewer.

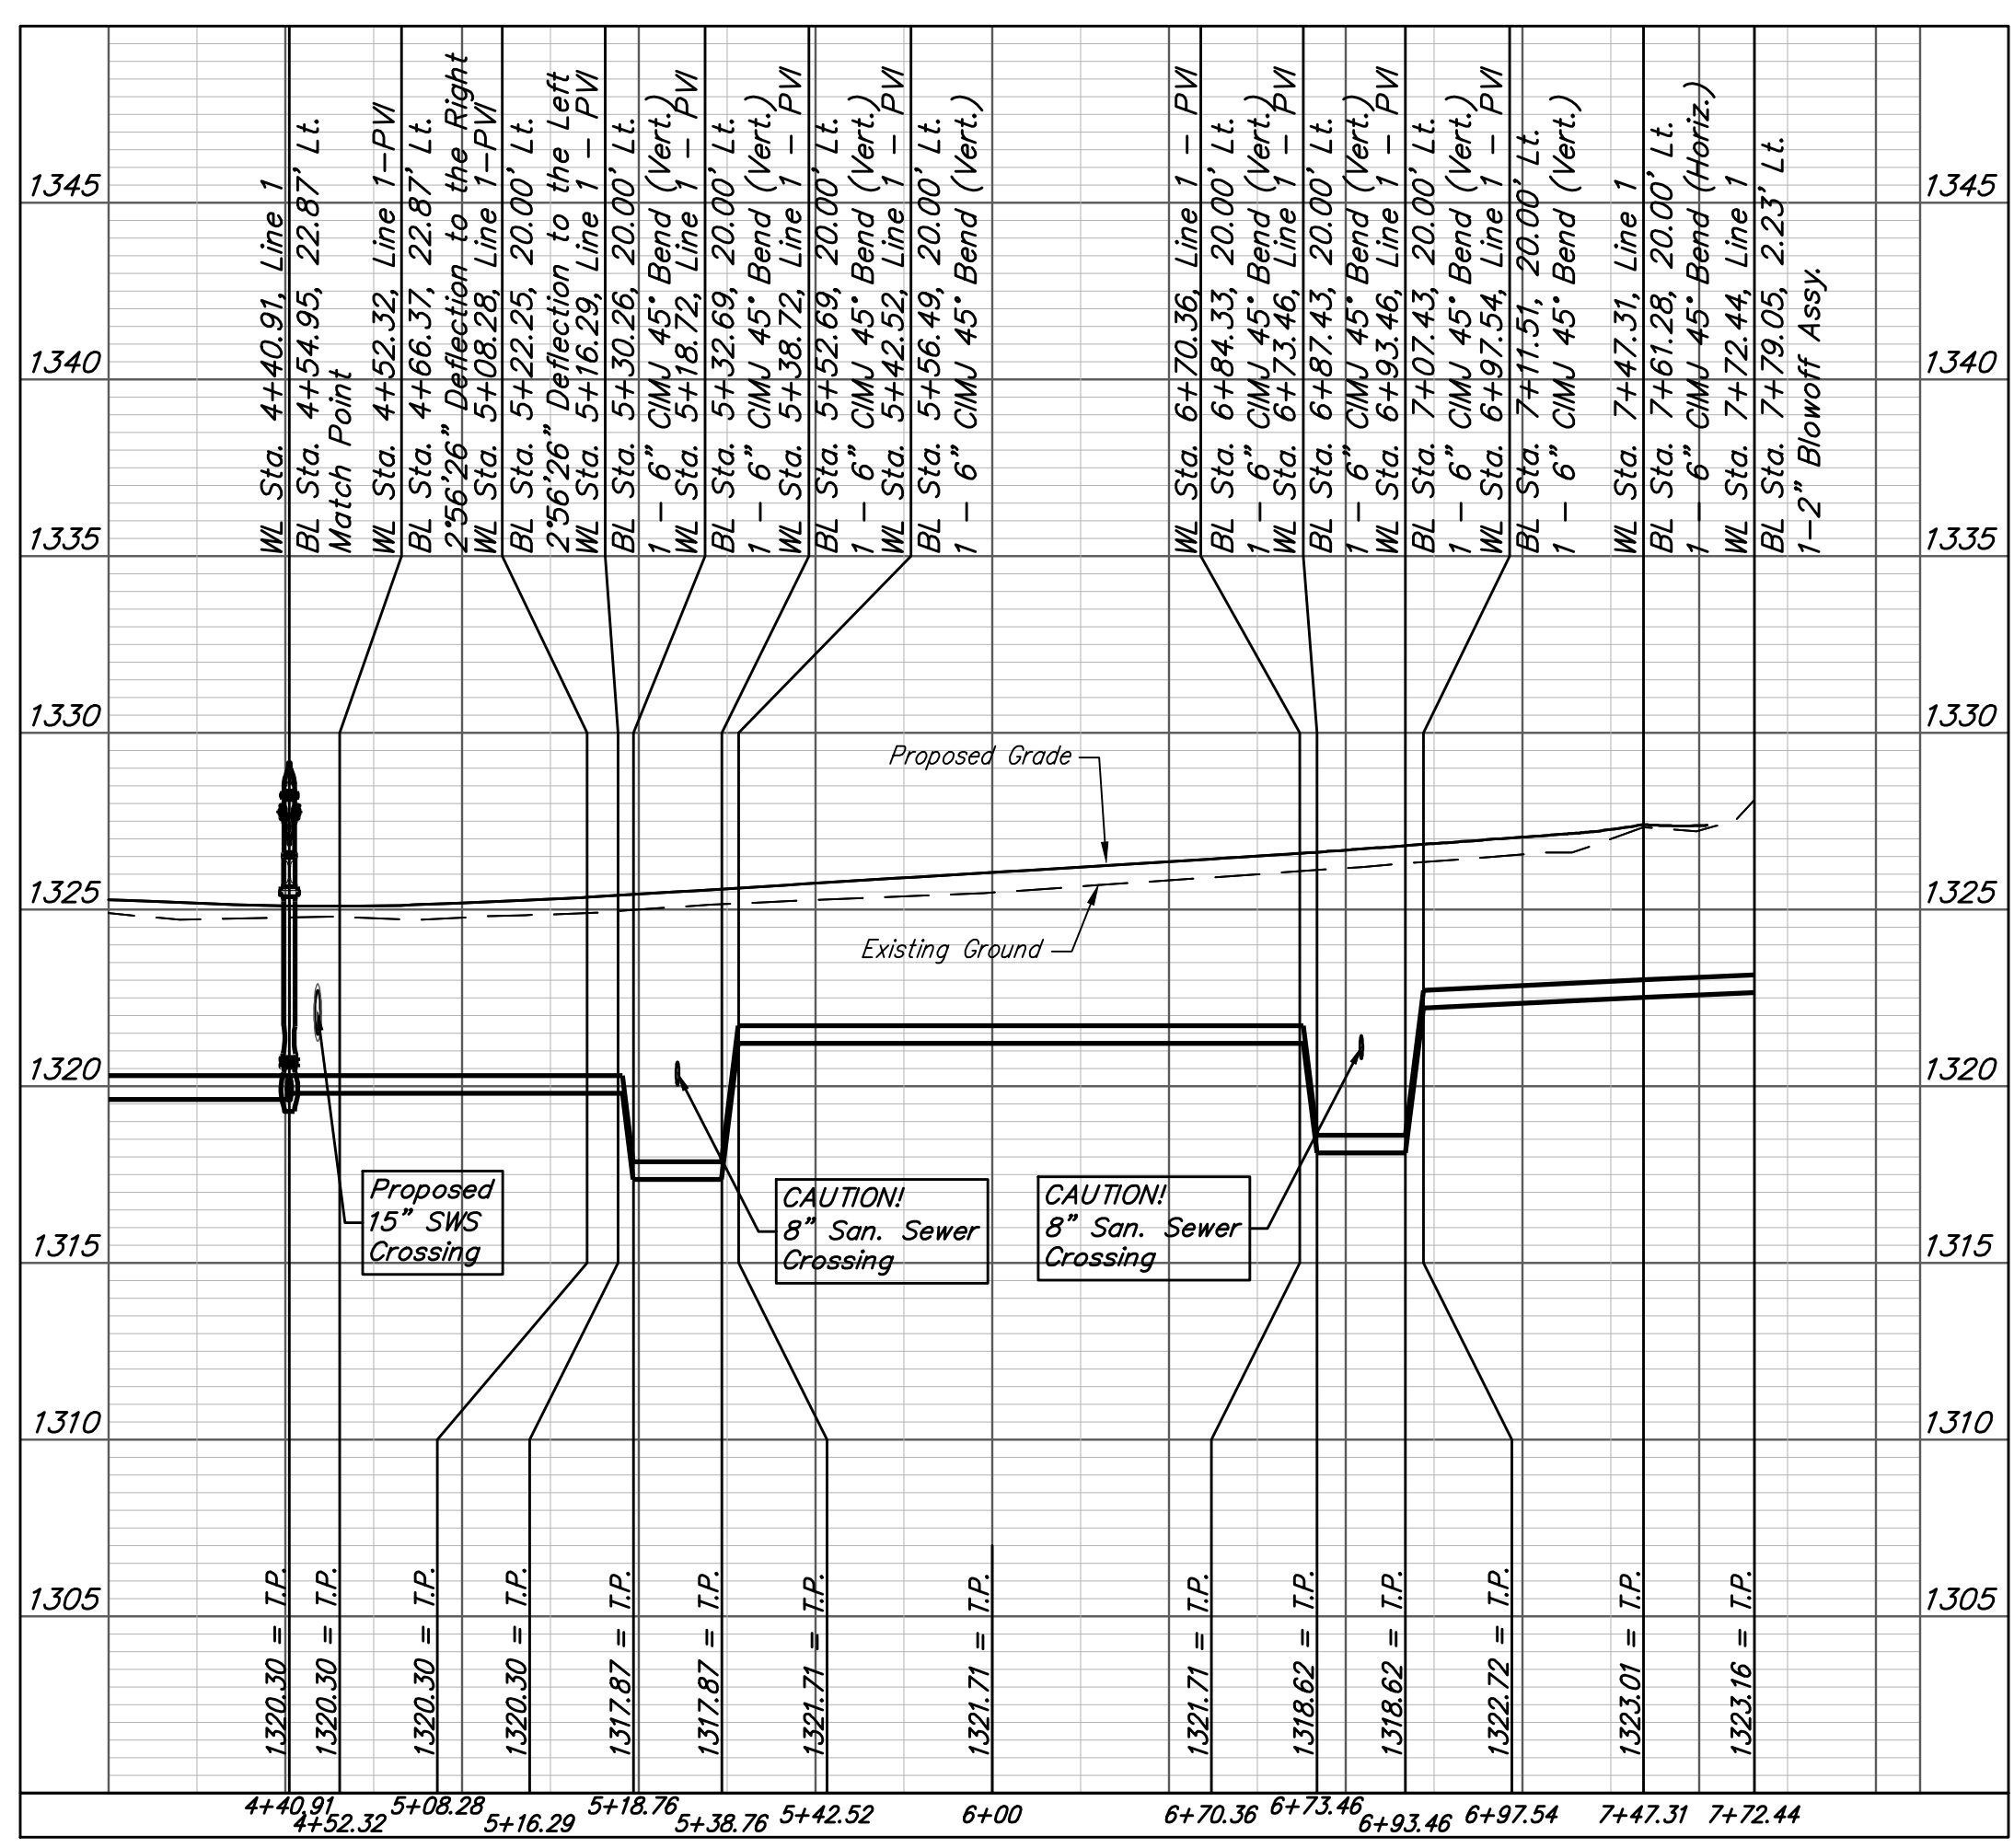

		SC Addition LINE 1 Water Distribution System	
		Baughman Company, P.A. 315 Ellis St. Wichita, KS 67211 P 316-262-7271 F 316-262-0149 ENGINEERING SURVEYING PLANNING LANDSCAPE ARCHITECTURE	
PROJECT NUMBER 448	DESIGN AEG	DRAWN CDW	
REVISIONS:	APPROVED	DATE 6/27/20	
	SCALE Noted		