





© 2020 GARVER, LLC
 THIS DOCUMENT, ALONG WITH THE IDEAS AND DESIGNS CONVEYED HEREIN, SHALL BE CONSIDERED INSTRUMENTS OF PROFESSIONAL SERVICE AND ARE PROPERTY OF GARVER, LLC. ANY USE, REPRODUCTION, OR DISTRIBUTION OF THIS DOCUMENT, ALONG WITH THE IDEAS AND DESIGN CONTAINED HEREIN, IS PROHIBITED UNLESS AUTHORIZED IN WRITING BY GARVER, LLC OR EXPLICITLY ALLOWED IN THE GOVERNING PROFESSIONAL SERVICES AGREEMENT FOR THIS WORK.

8535 E. 21st St. N.
 Suite 130
 Wichita, KS 67206
 (316) 264-8008

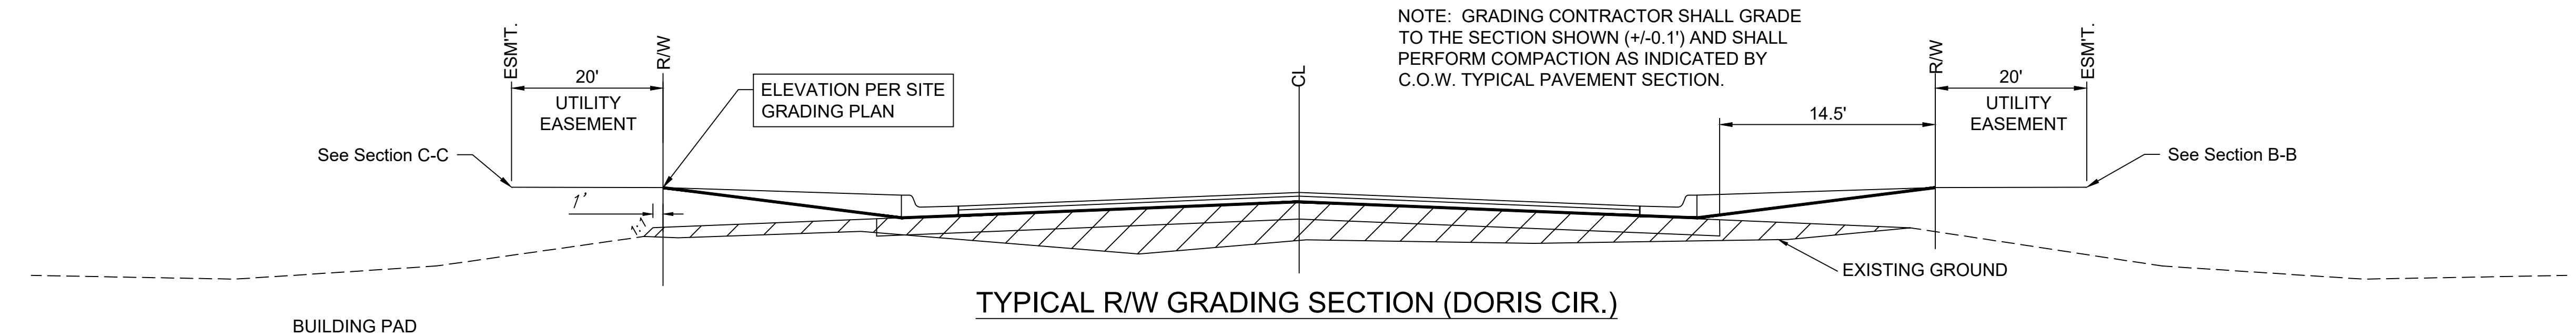


COMPACTED FILL. ALL FILL PLACED WITHIN THIS AREA SHALL BE COMPACTED TO 95% STANDARD DENSITY. COST SUBSIDIARY TO BID ITEM FOR COMPACTED FILL (95%).

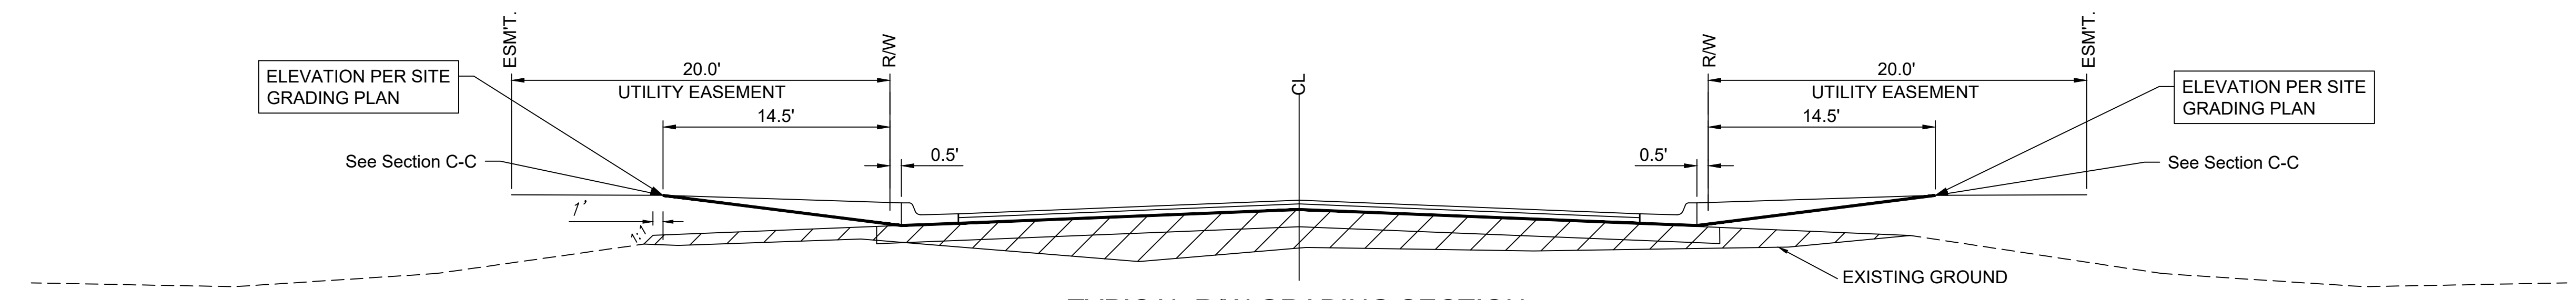


COMPACTED FILL. ALL FILL PLACED WITHIN THIS AREA SHALL BE COMPACTED TO 95% STANDARD DENSITY. COST SUBSIDIARY TO BID ITEM FOR COMPACTED FILL (95%).

NOTE: GRADING CONTRACTOR SHALL GRADE TO THE SECTION SHOWN (+/-0.1') AND SHALL PERFORM COMPACTION AS INDICATED BY C.O.W. TYPICAL PAVEMENT SECTION.


REV.	DATE	DESCRIPTION	BY

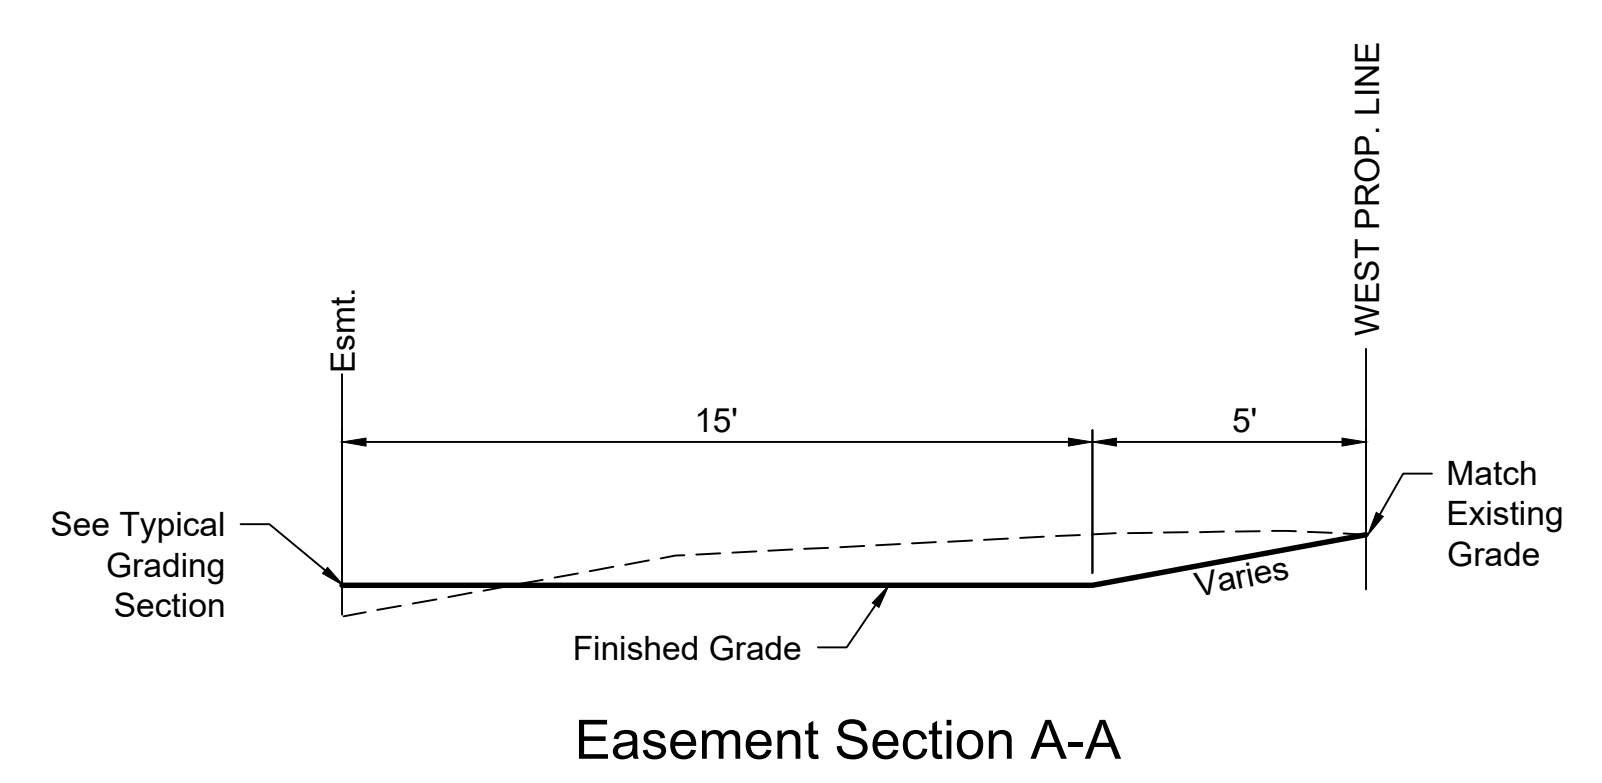


Easement Section A-A

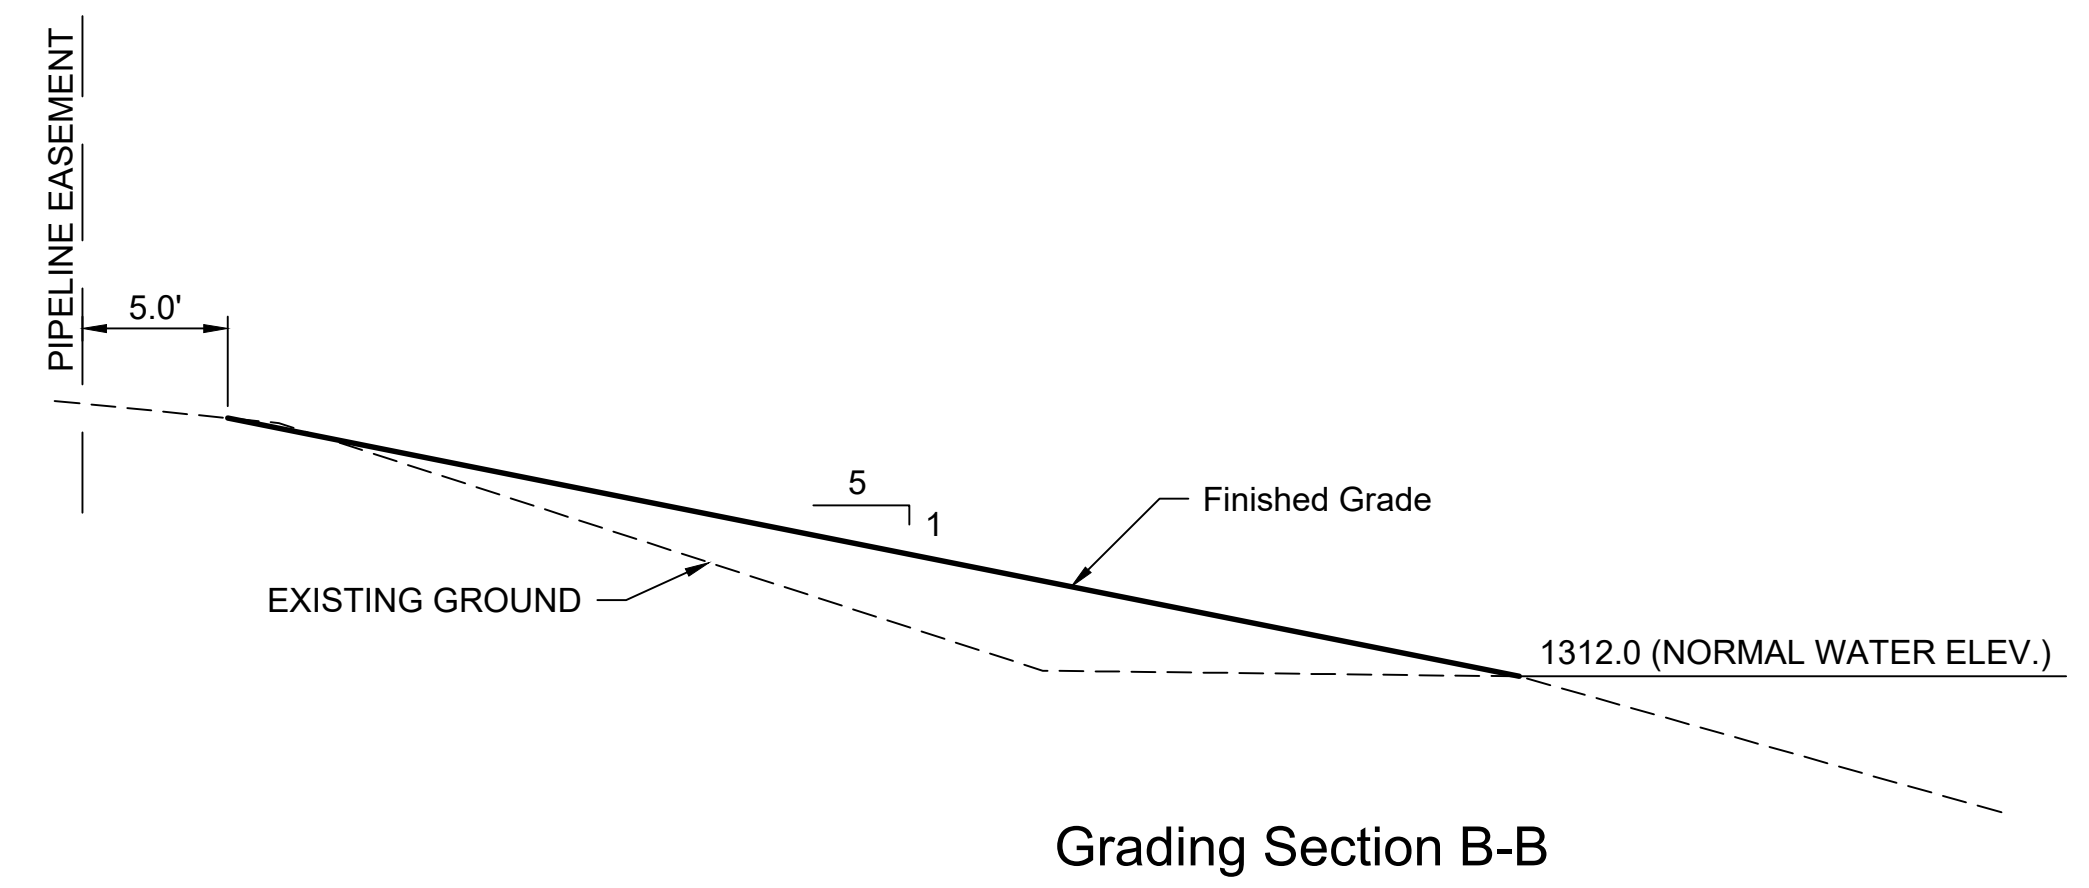

Grading Section B-B

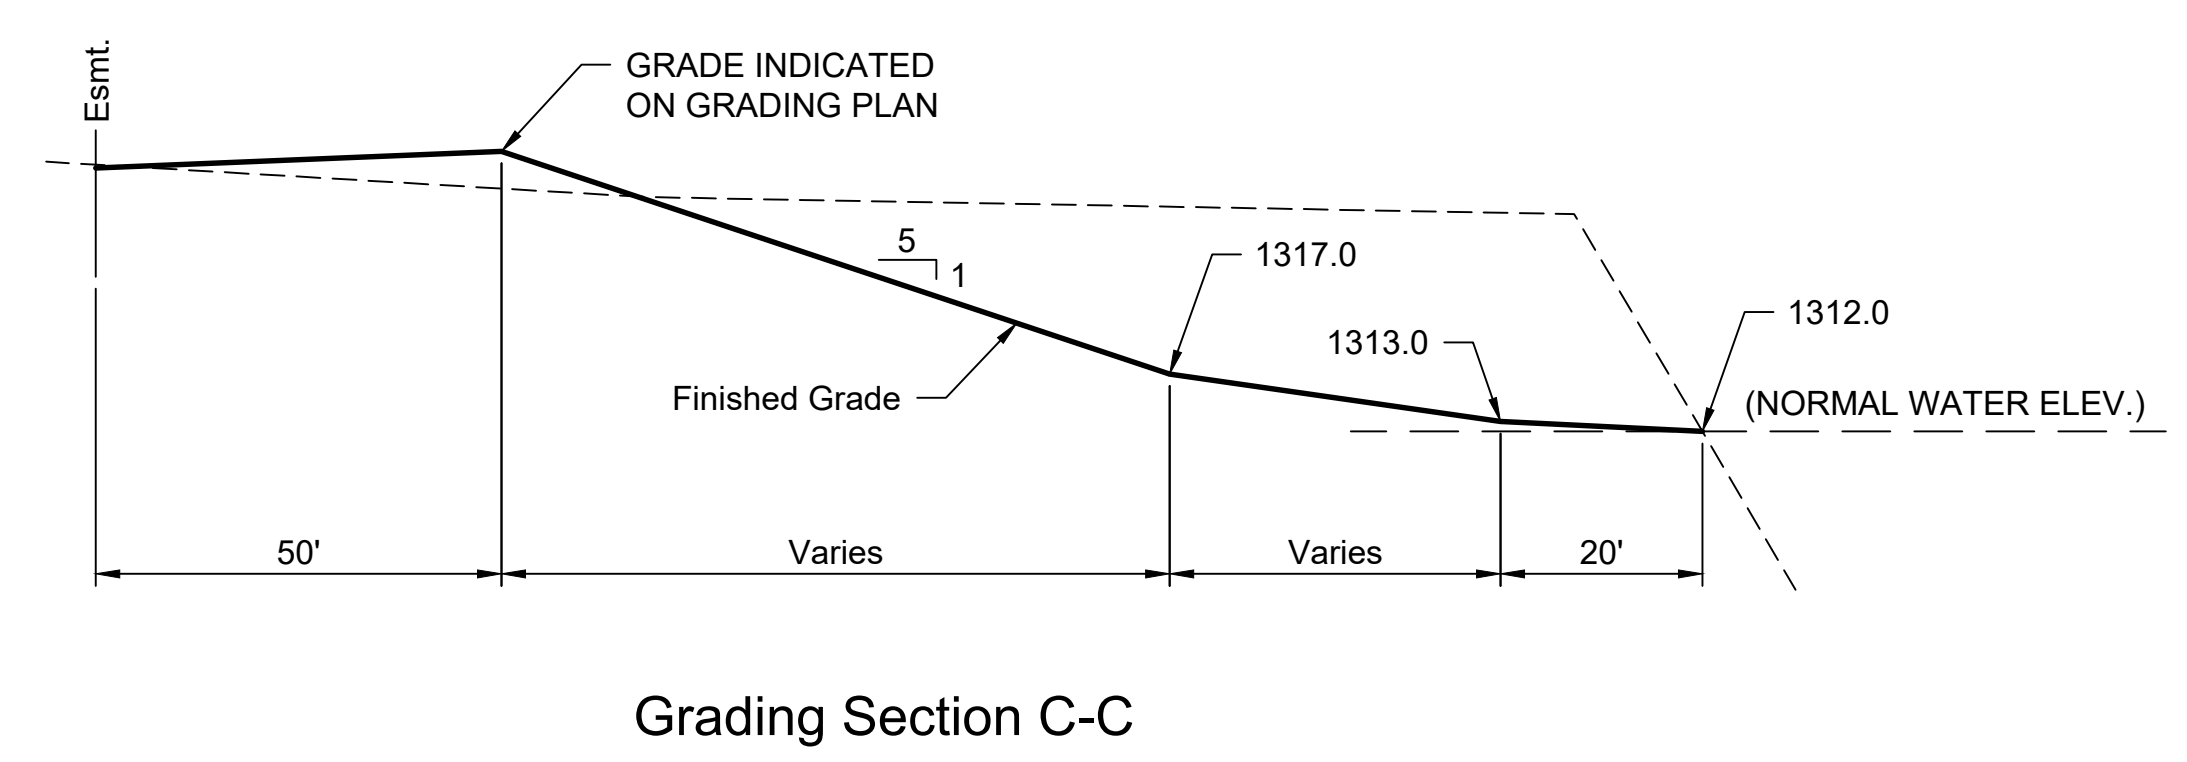

Grading Section C-C

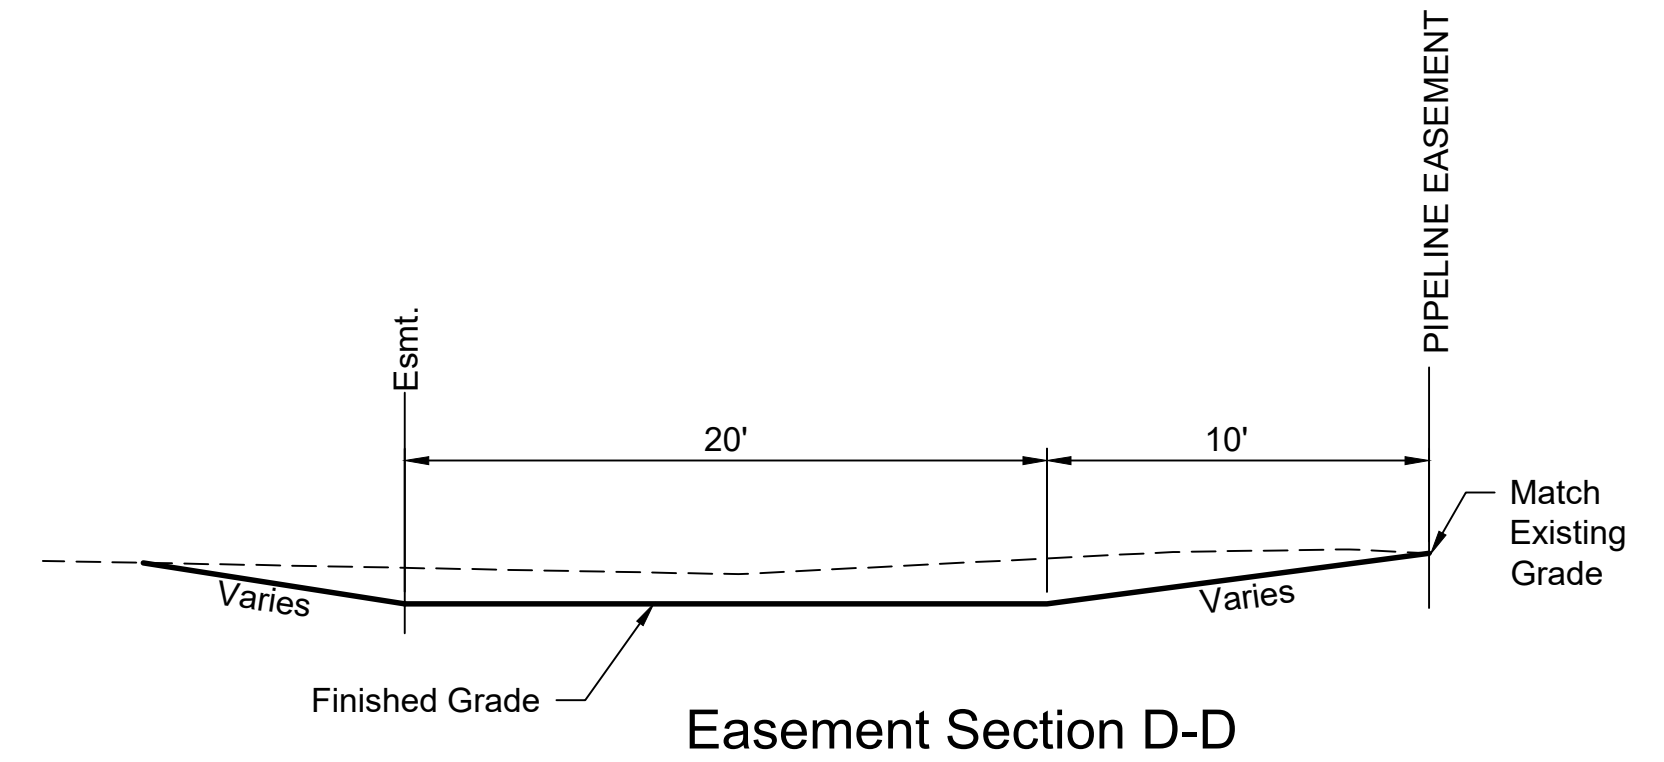

Easement Section D-D

File: L:\2019\19T41016 - Emerald Bay 4th PH 2\Drawings\C3D\Storm Sewer2 Site Grading Details.dwg Last Save: 4/16/2020 3:50 PM Last saved by: EJGlover
 Last plotted by: Glover, Eric J. Plot Style: --- Plot Scale: 1:2.5849 Plot Date: 5/5/2020 2:03 PM Plotter used: None



CITY OF WICHITA
 WICHITA, KANSAS
 EMERALD BAY 4th ADD.
 PHASE 2 - SWS

Site Grading Details

JOB NO.: 19T41016
 DATE: MAY 2020
 DESIGNED BY: ---
 DRAWN BY: ---

BAR IS ONE INCH ON ORIGINAL DRAWING
 0 1" IF NOT ONE INCH ON THIS SHEET, ADJUST SCALES ACCORDINGLY.

DRAWING NUMBER