



ELEVATION VIEW

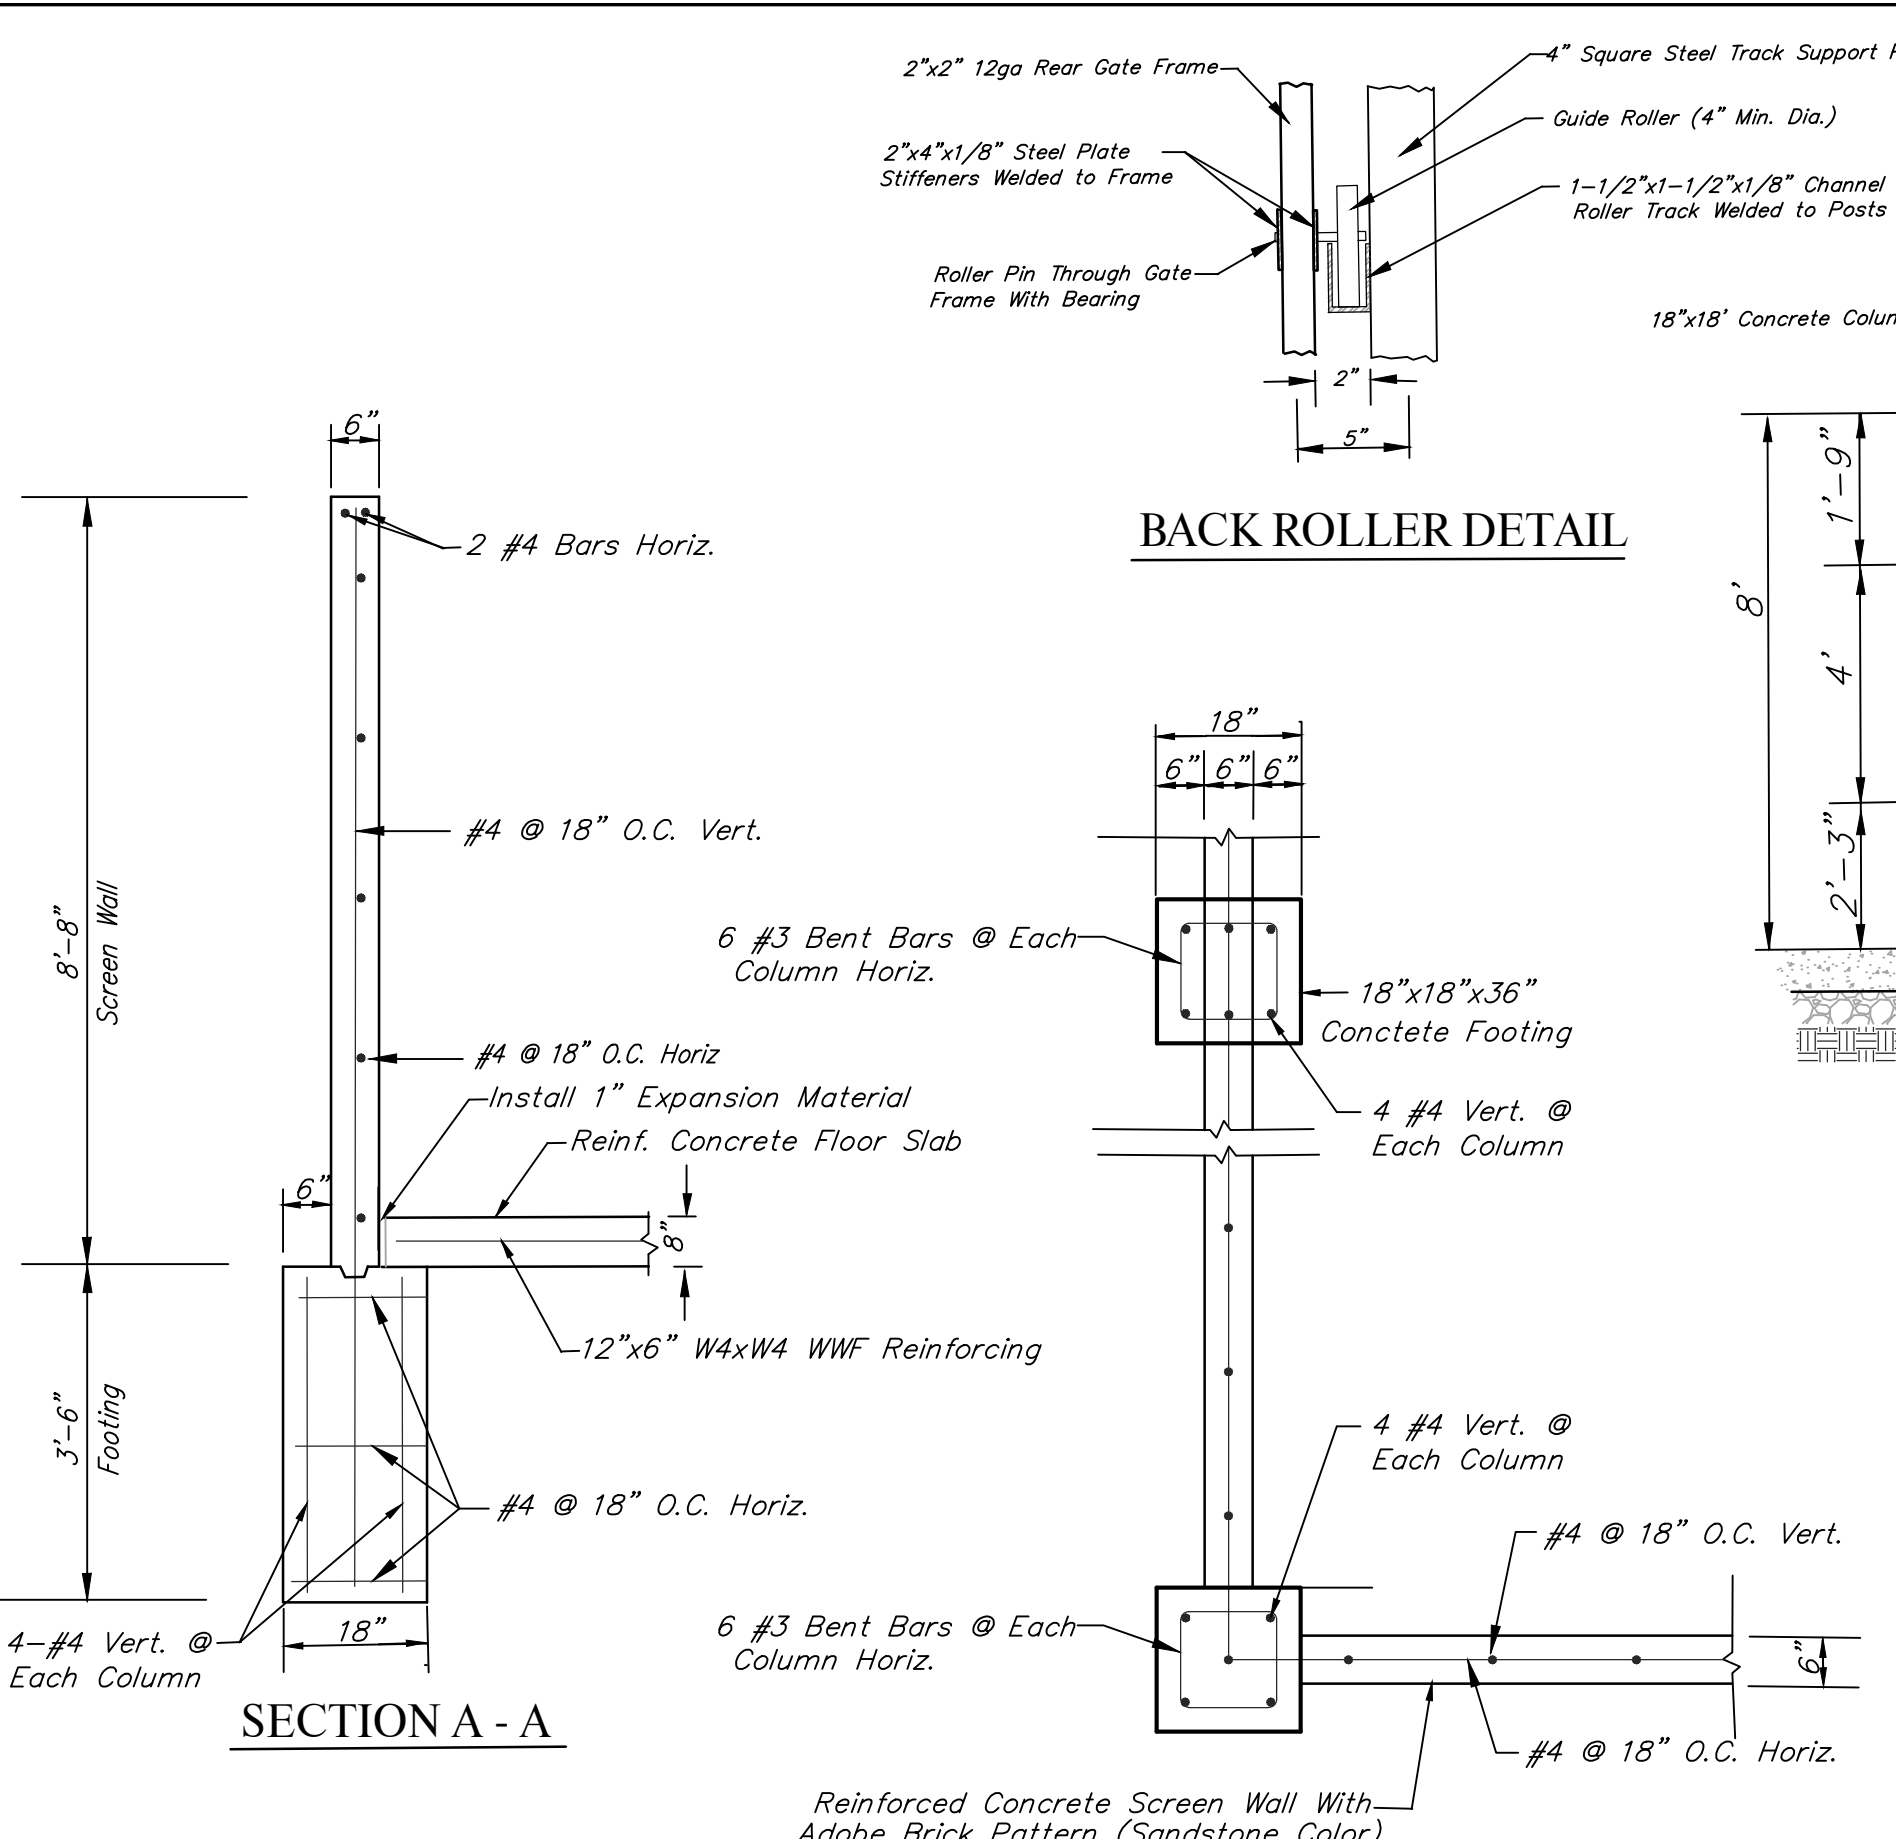


PLAN VIEW


SCREENING WALL REINFORCING DETAIL

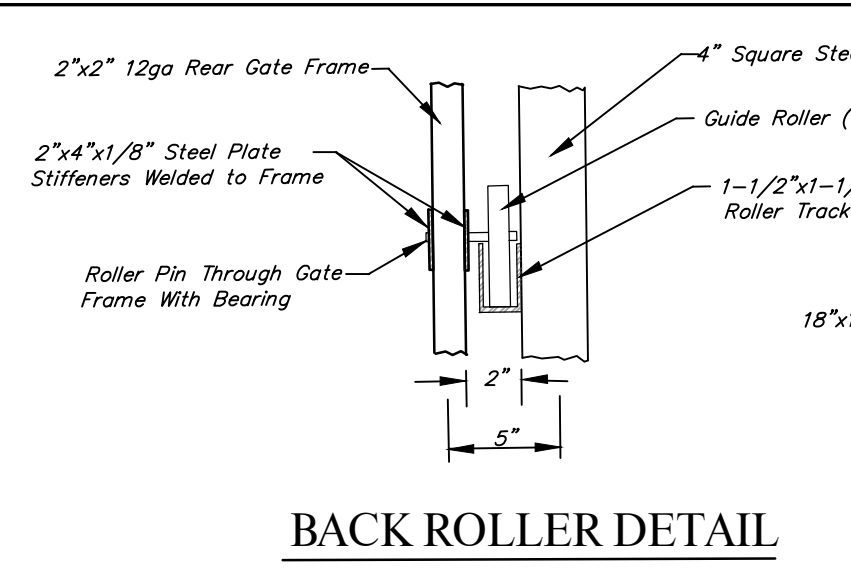


BACK ROLLER DETAIL

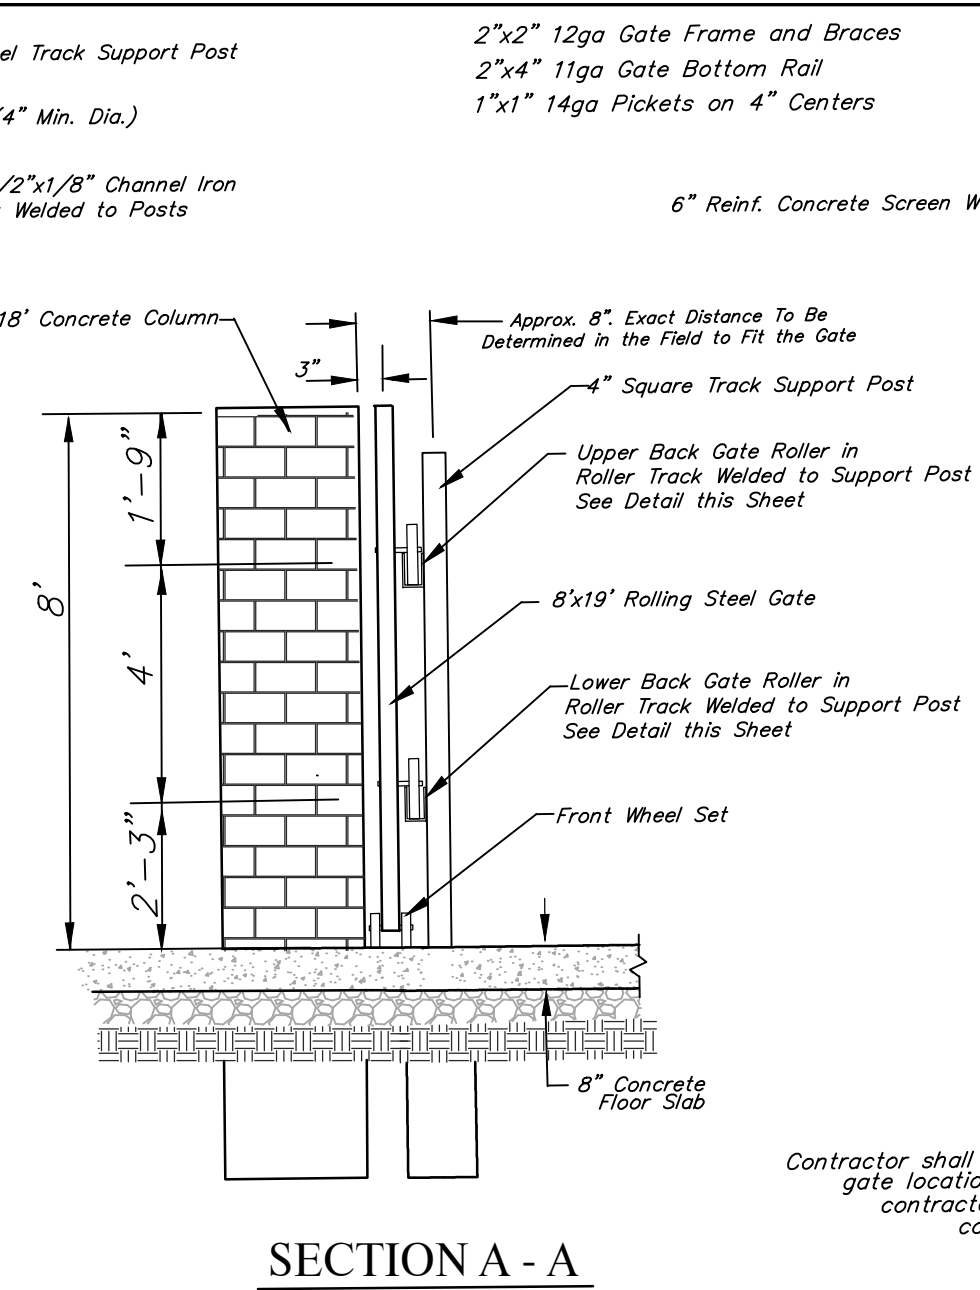

SECTION A - A

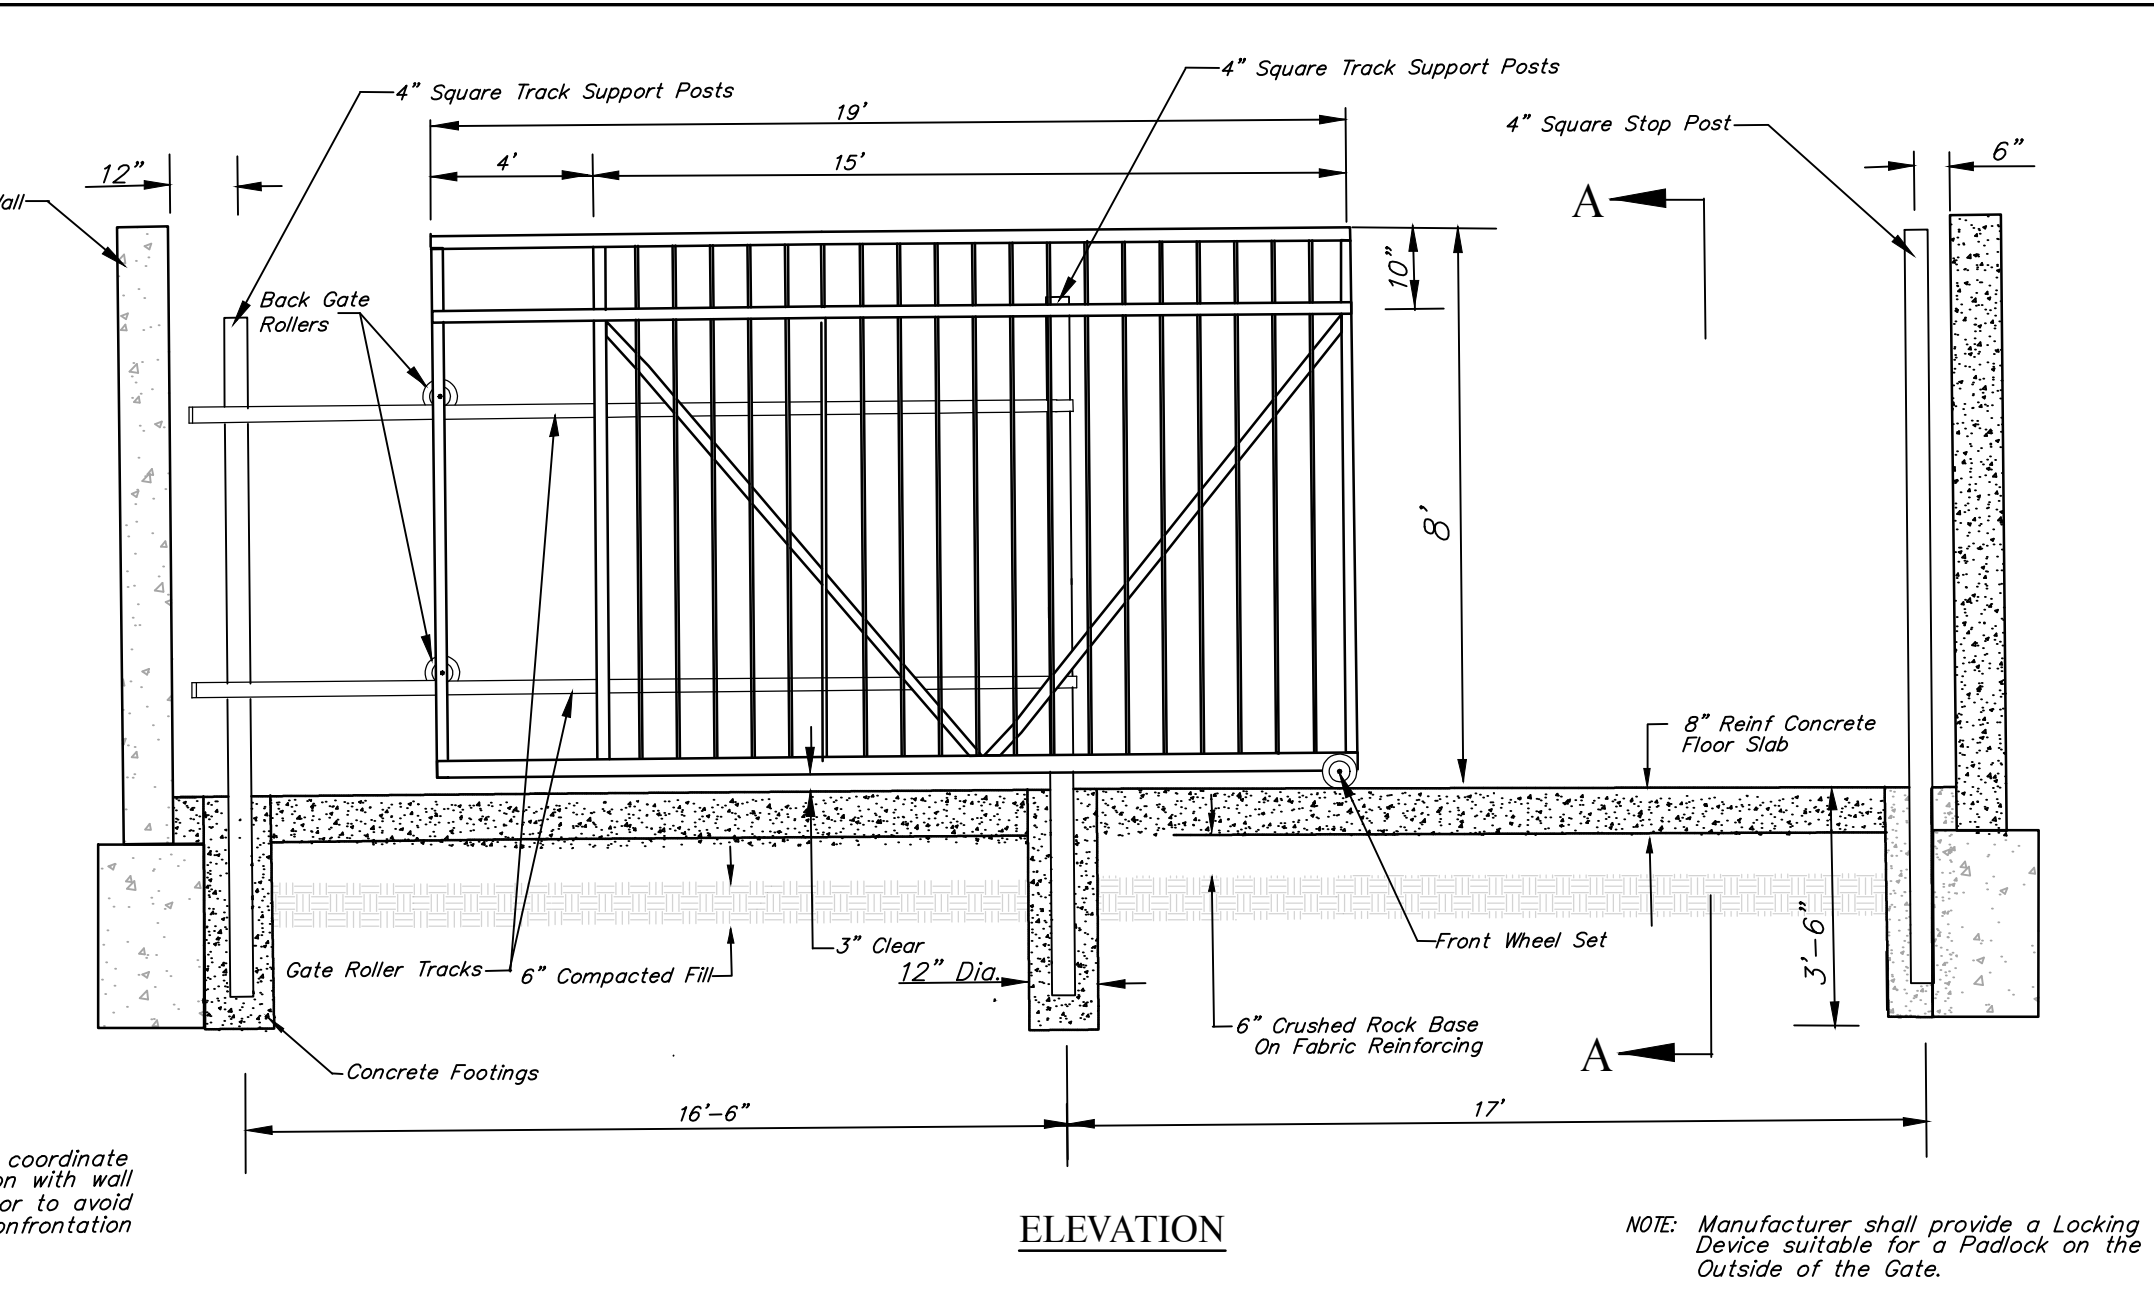


ELEVATION

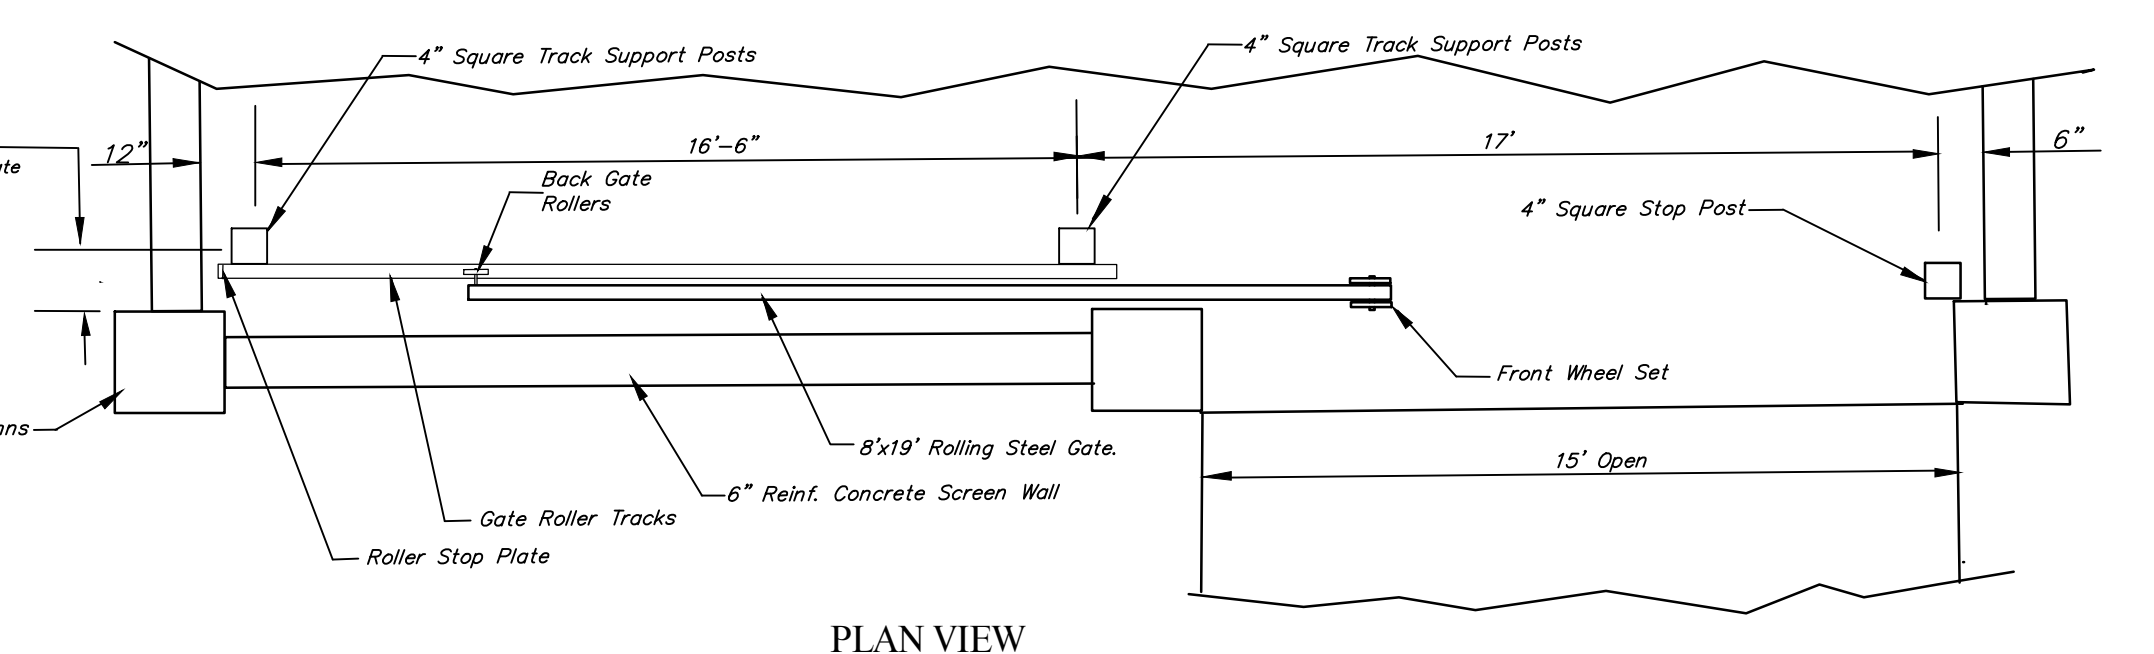

PLAN VIEW

8'-0" ROLLING GATE DETAIL


NOT TO SCALE
CONTRACTOR SHALL SUBMIT GATE DESIGN TO THE ENGINEER FOR APPROVAL

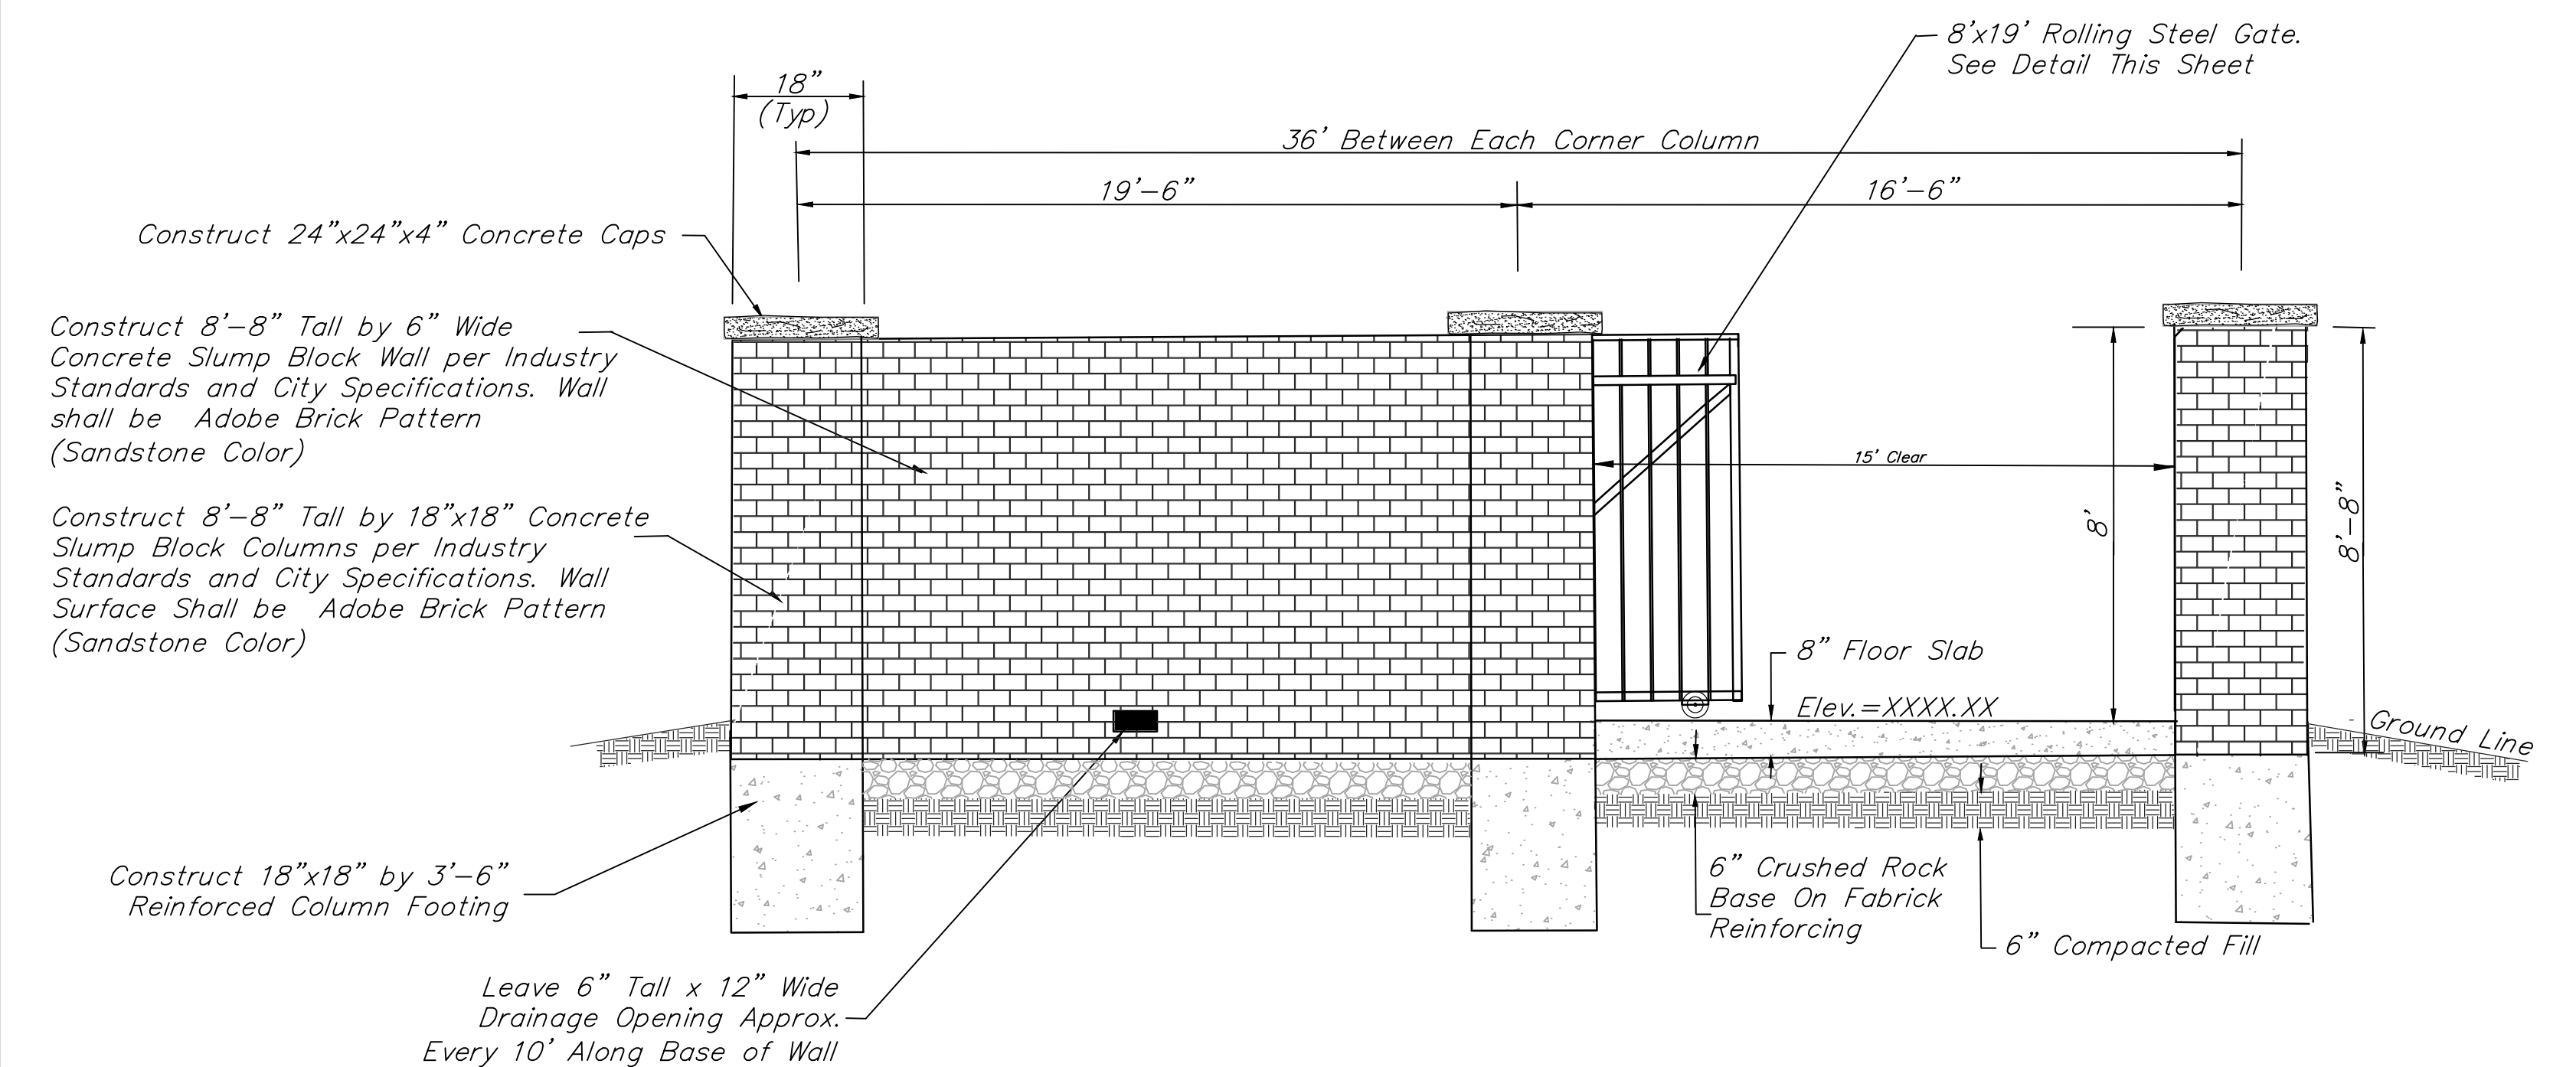

NORTH SIDE SCREEN WALL WITH GATE DETAIL

NOT TO SCALE

Note: Cost of 6' Concrete Slump Block Screening Wall shall be Included in L.S. Bid Item "Lift Station Module."

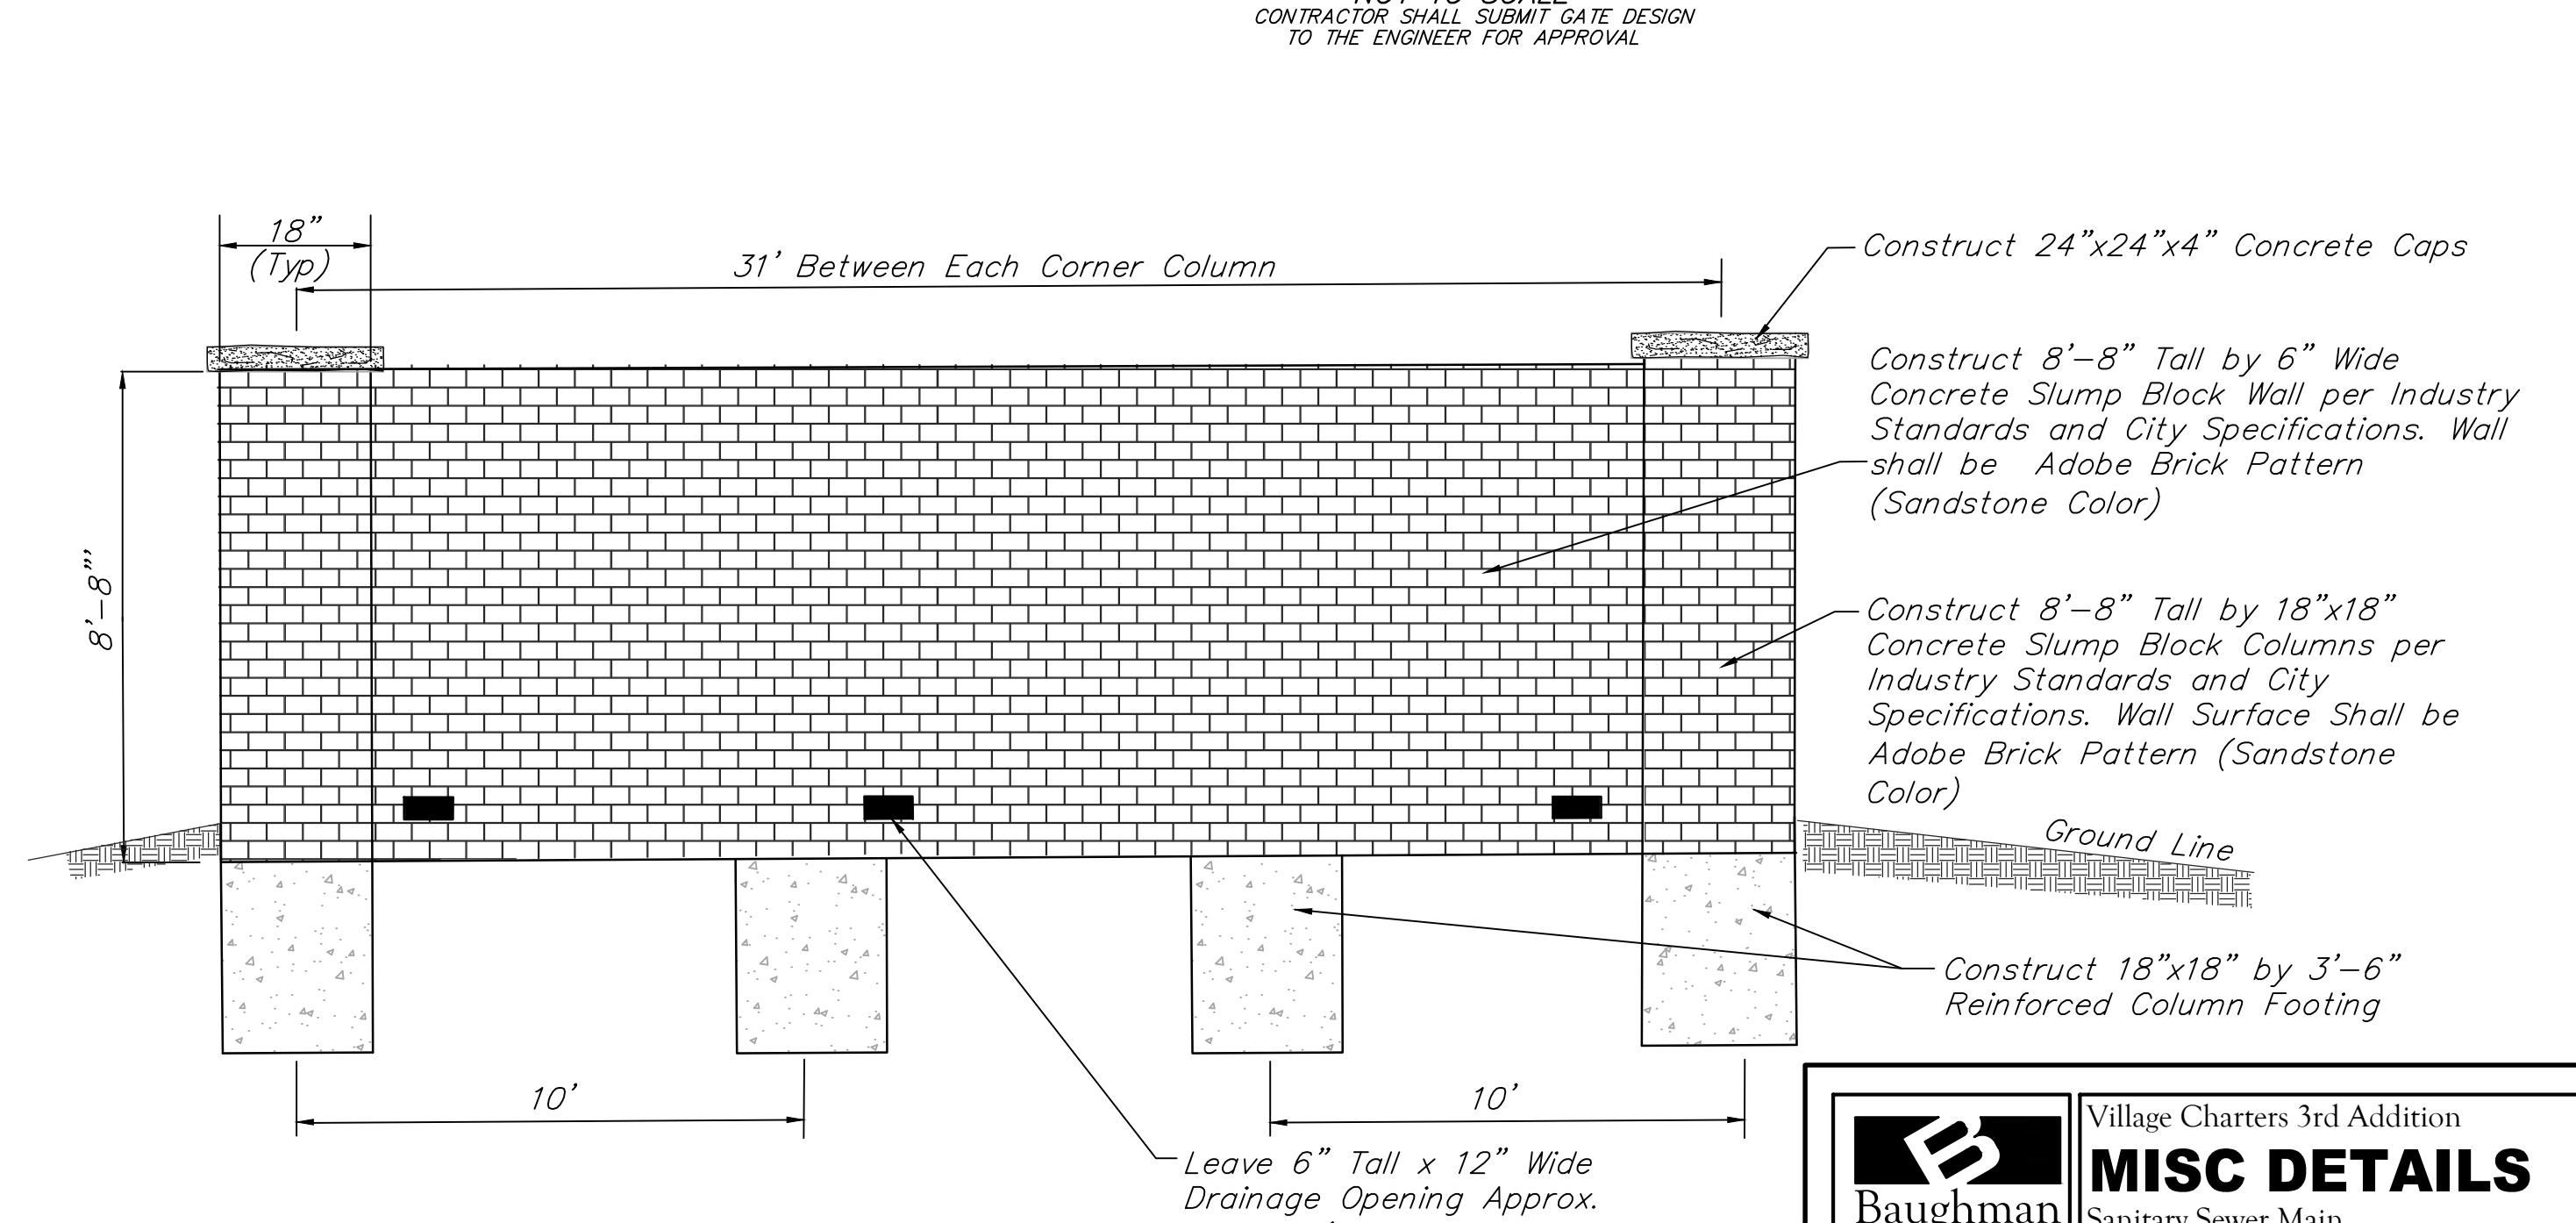

FRONT SCREEN WALL DETAIL

NOT TO SCALE

Note: Cost of 6' Concrete Slump Block Screening Wall shall be Included in L.S. Bid Item "Lift Station Module."

NOT TO SCALE
CONTRACTOR SHALL SUBMIT WALL DESIGN TO THE ENGINEER FOR APPROVAL



		Village Charters 3rd Addition MISC DETAILS Sanitary Sewer Main	
		Baughman Company, P.A. 315 Ellis St. Wichita, KS 67211 P 316-262-7271 F 316-262-0149 ENGINEERING SURVEYING PLANNING LANDSCAPE ARCHITECTURE	
PROJECT NUMBER	DESIGN	TPV	DRAWN
REVISIONS:	APPROVED	TPV	DATE
	SCALE	Noted	02/20
	SHEET	14 OF 28	