




EXC = 75.0
LF = 12.4
CF = 5.1

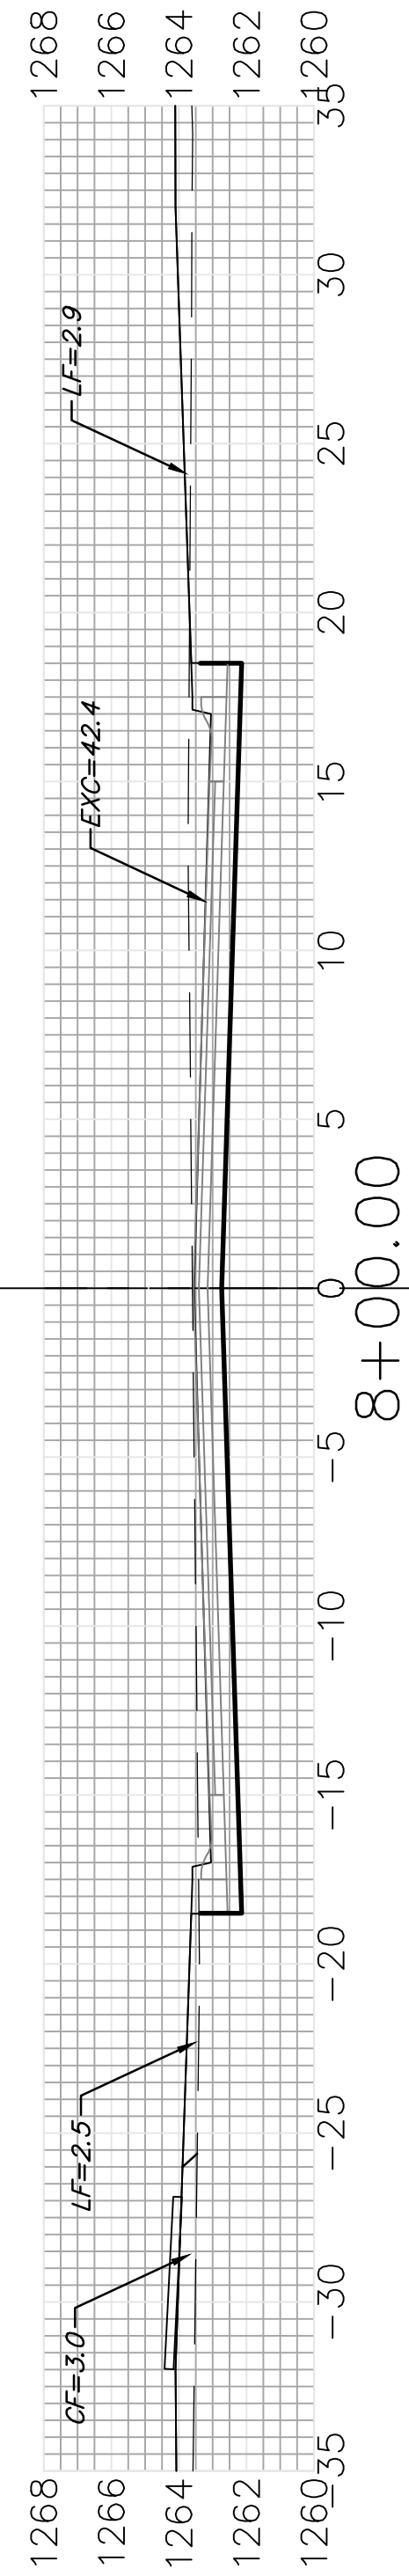


EXC = 67.5
LF = 12.6
CF = 6.0

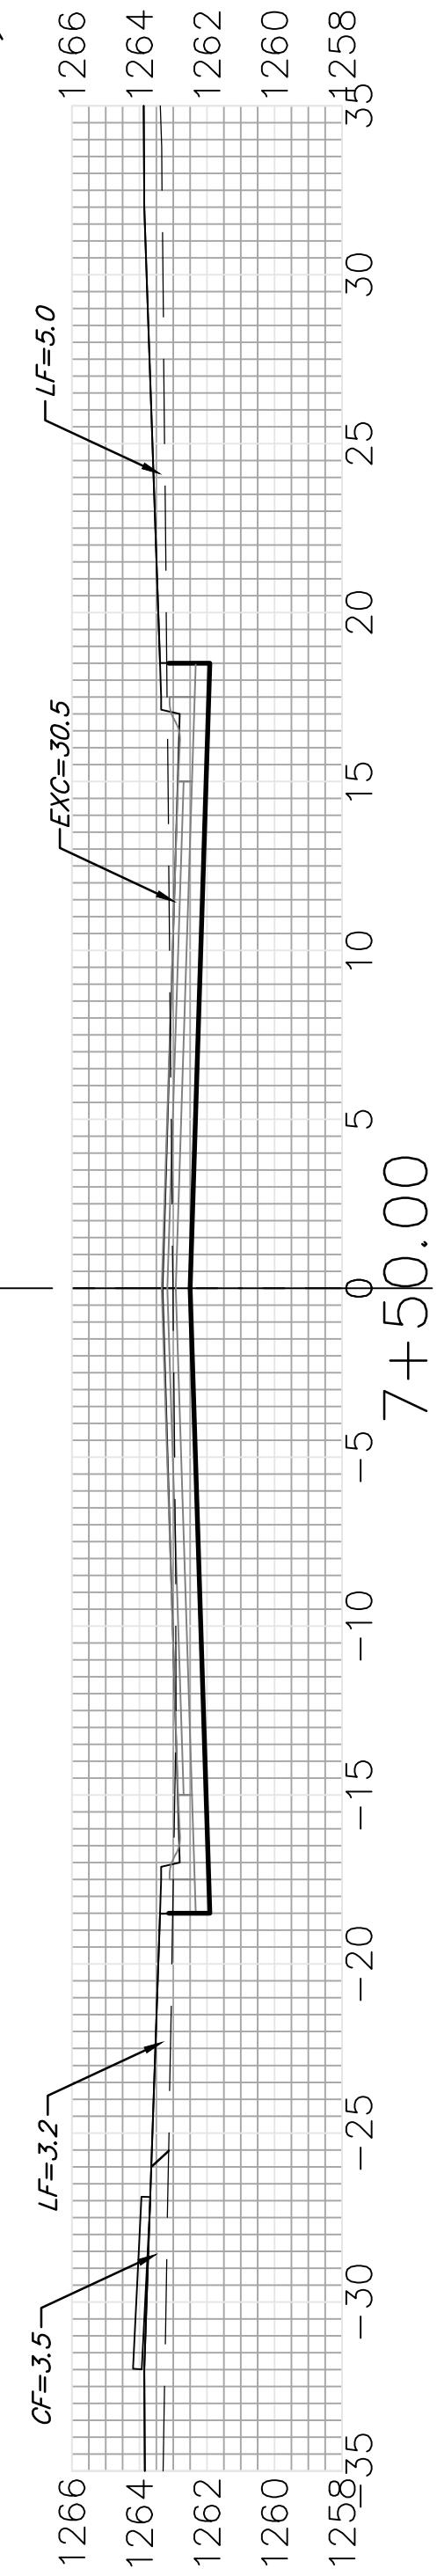


EXC = 45.1
LF = 17.9
CF = 6.3

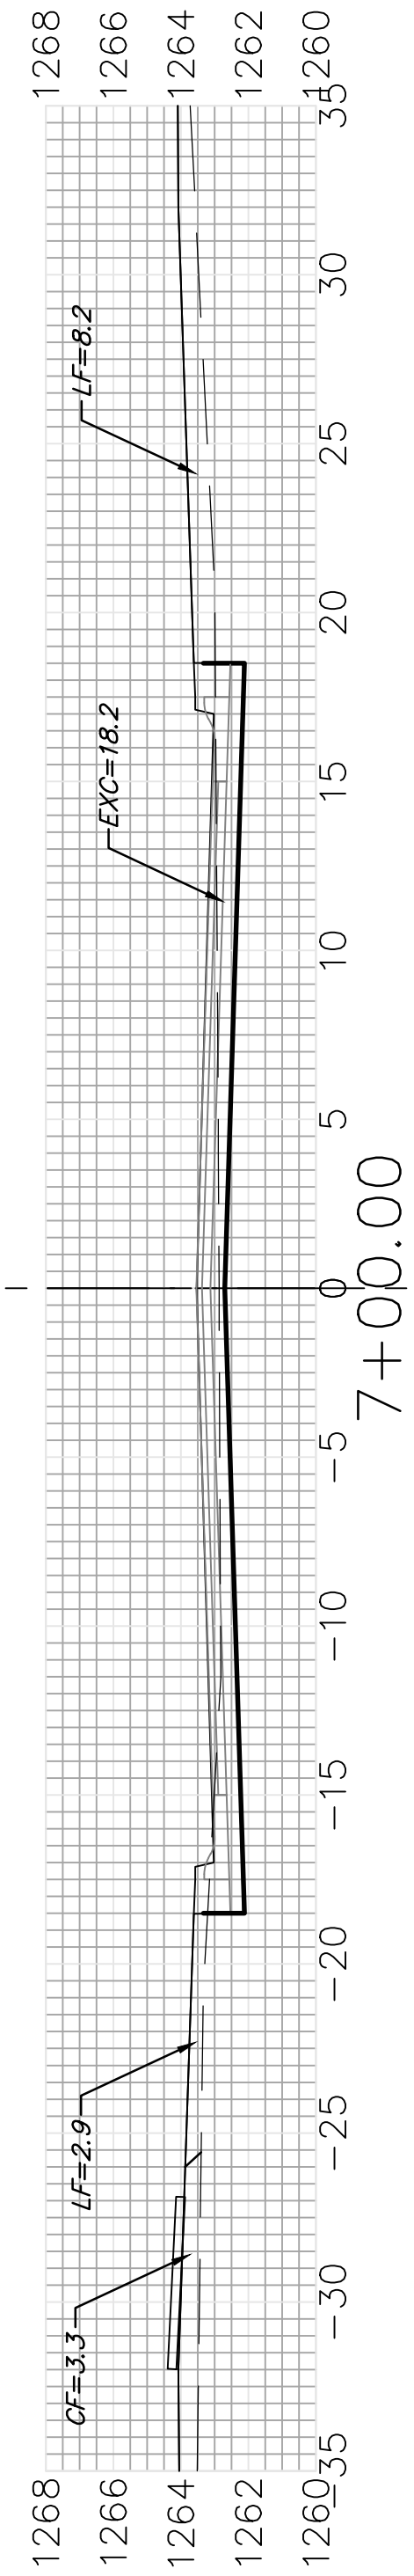


EXC = 52.1
LF = 21.0
CF = 5.6

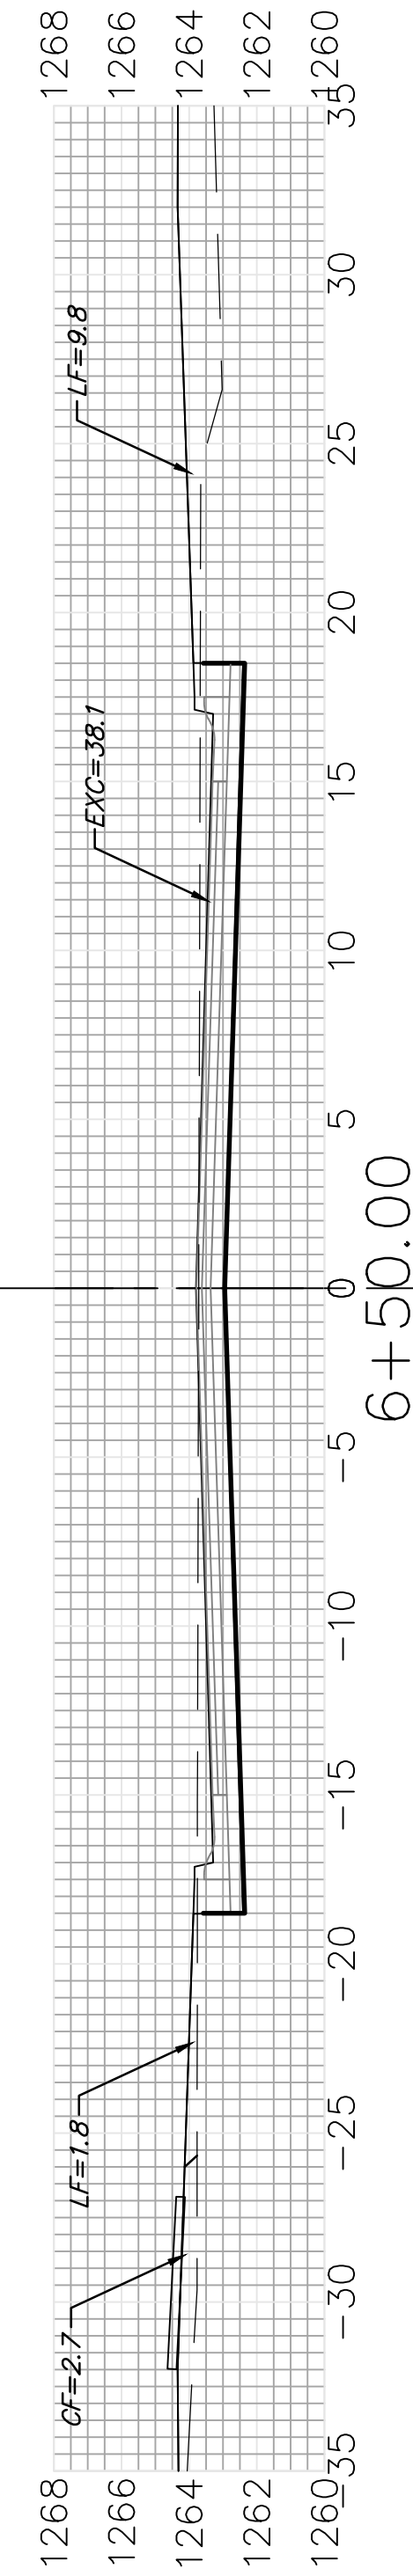


EXC = 74.8
LF = 14.5
CF = 4.9

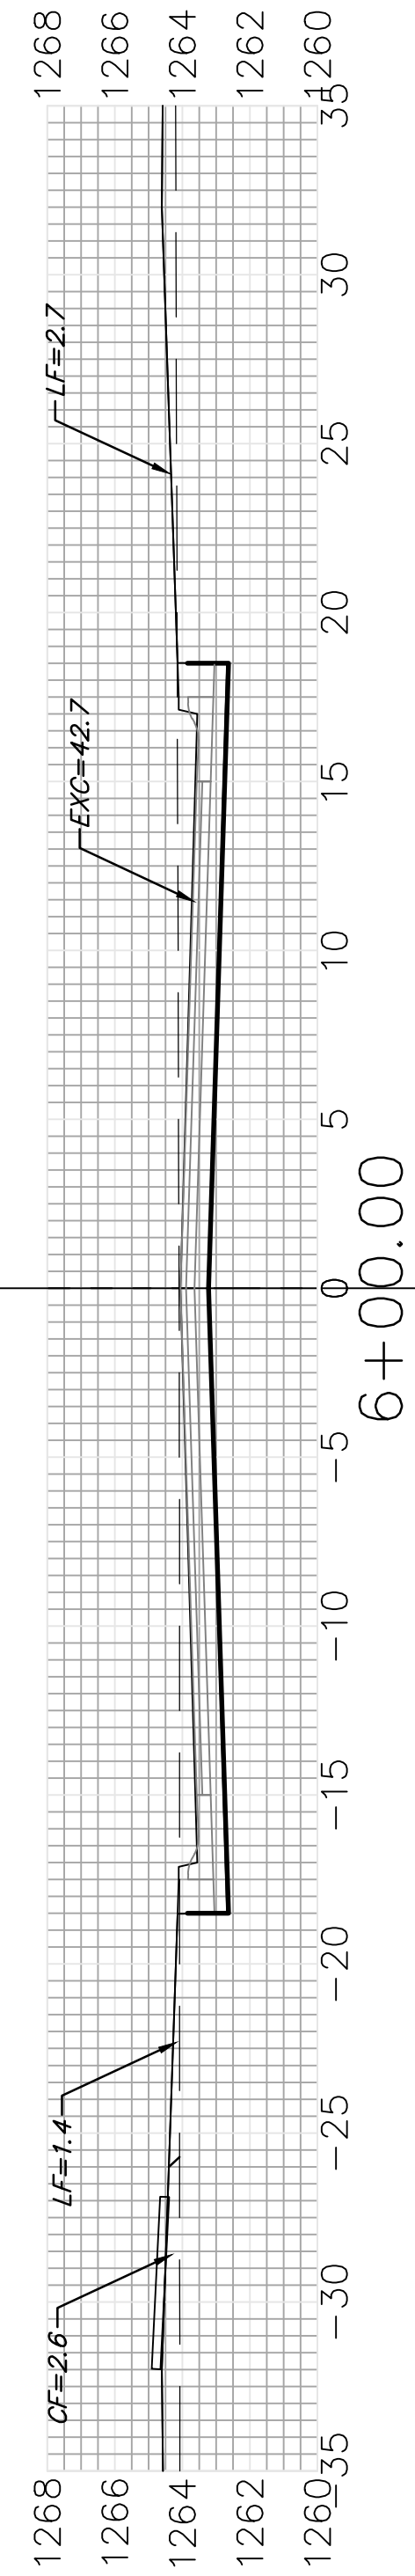


EXC = 67.0
LF = 14.4
CF = 7.2

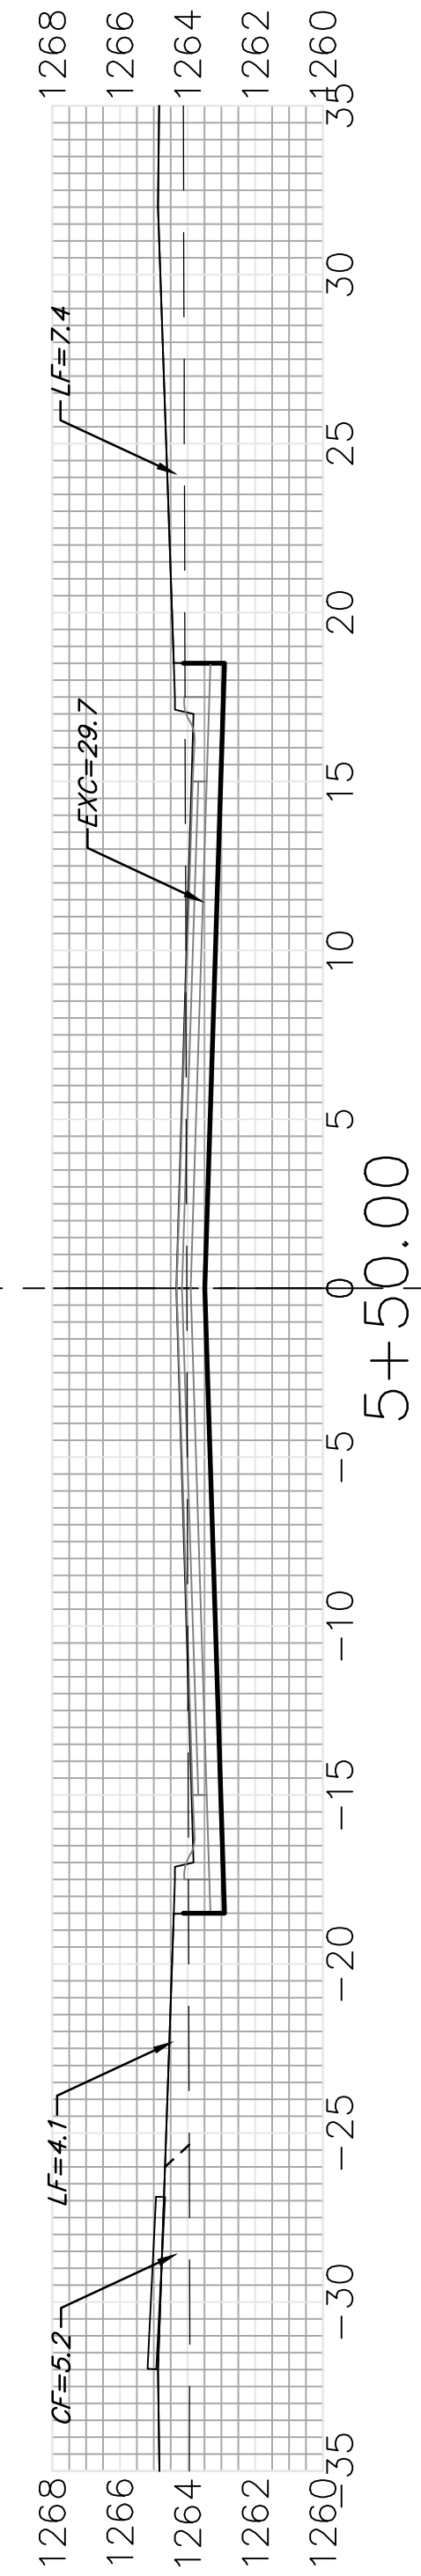

EXC = 54.5
LF = 23.0
CF = 8.0

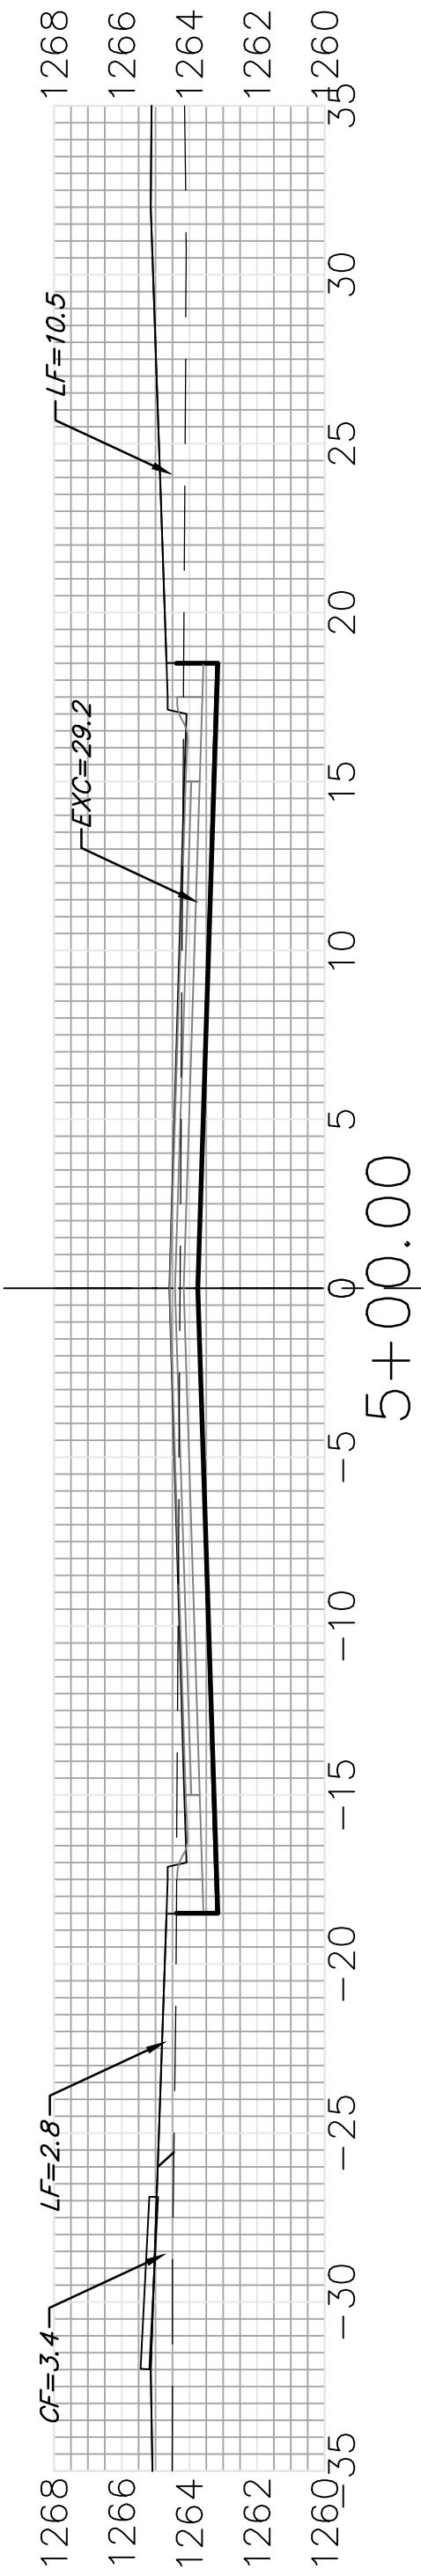

EXC = 46.5
LF = 27.4
CF = 7.4

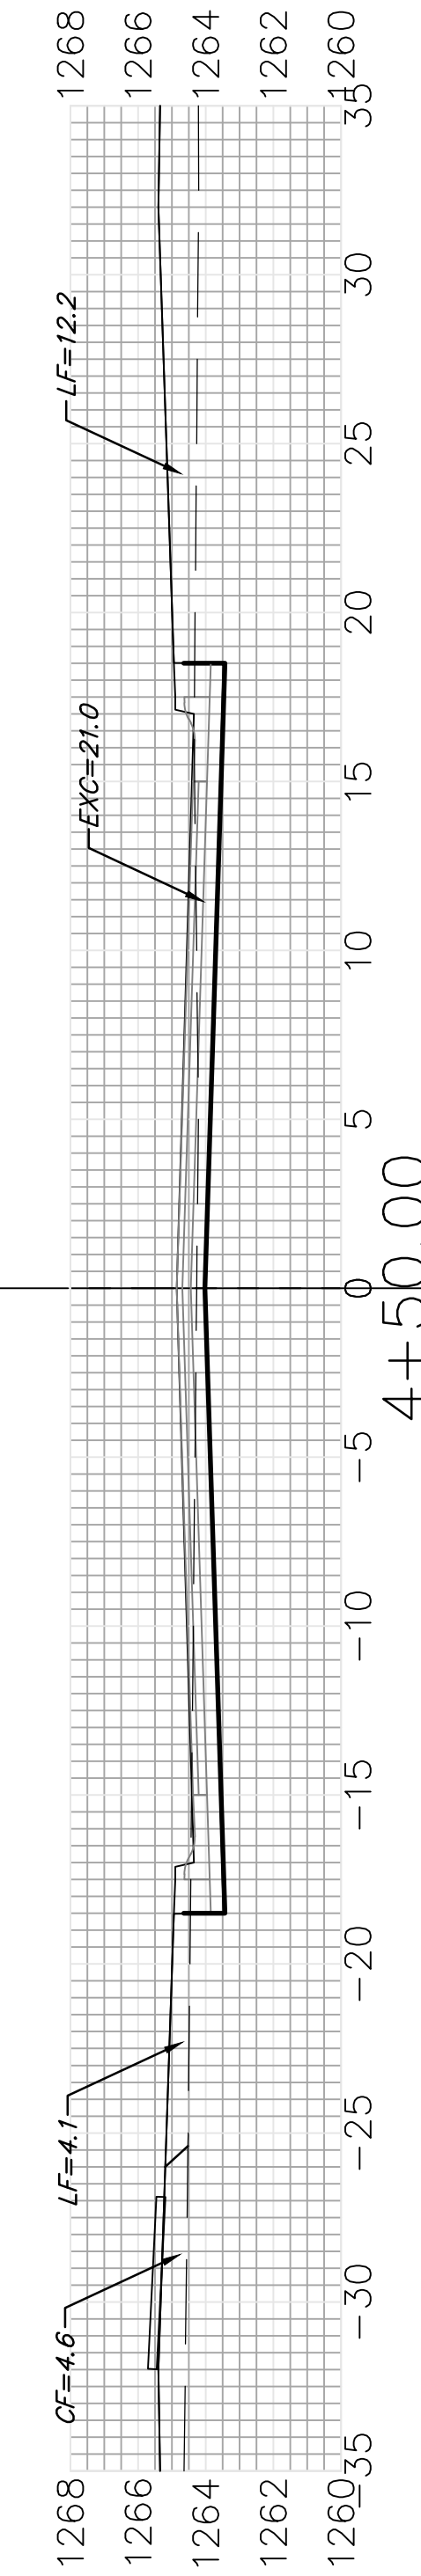

Sheet Totals
Excavation = 482.5 C.Y.
Loose Fill = 143.2 C.Y.
Compacted Fill = 50.5 C.Y.



SHOFFNER
G