
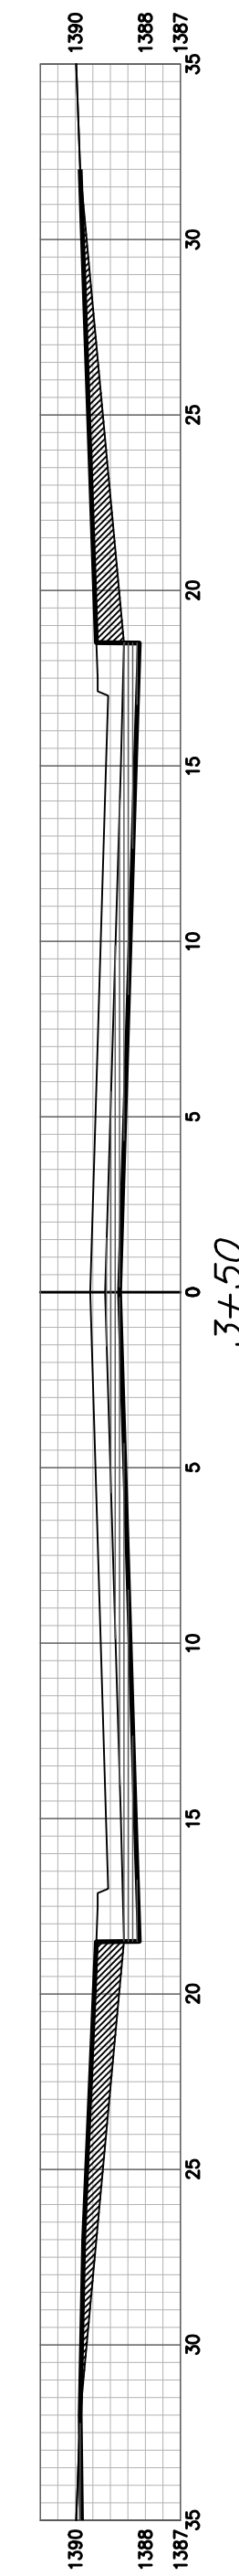
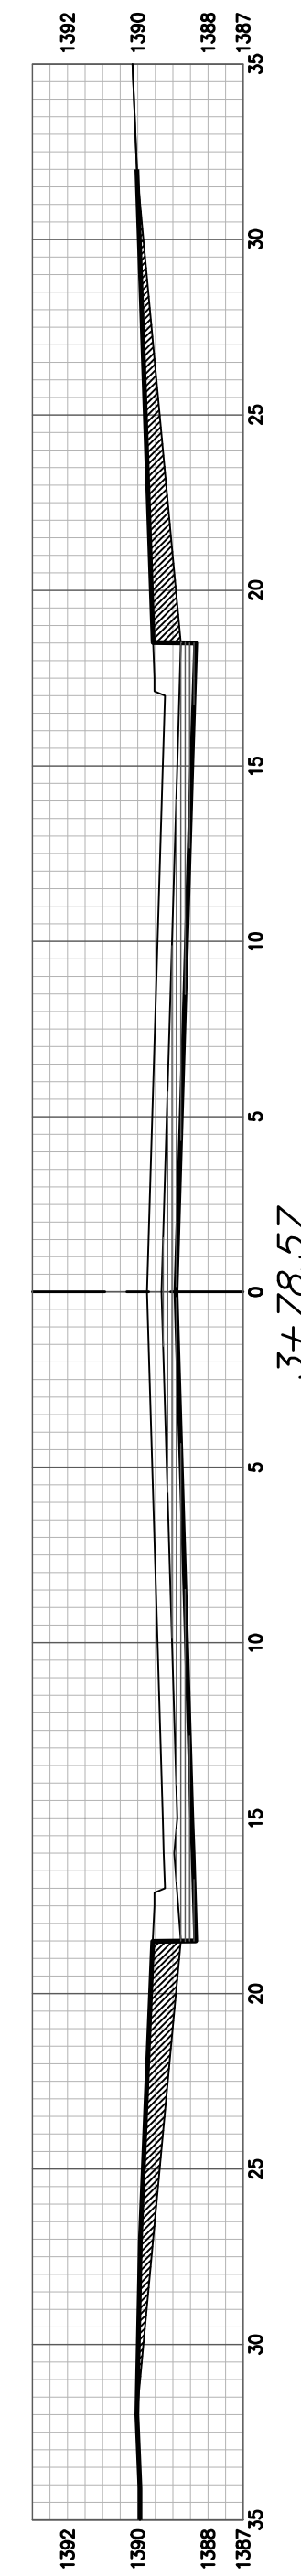
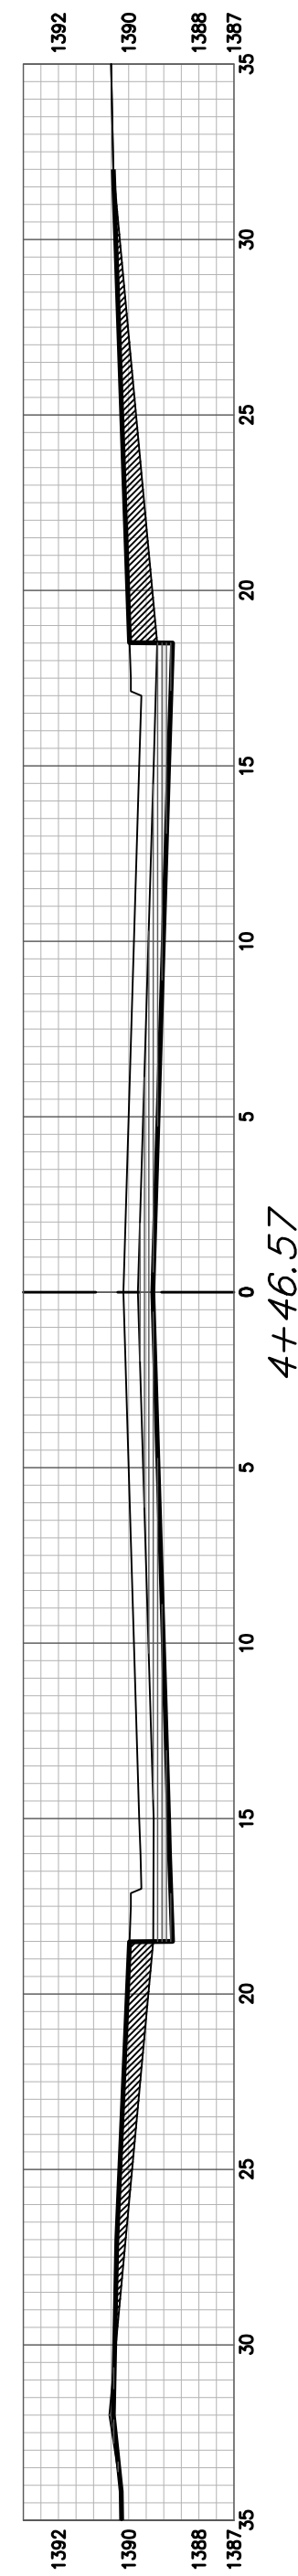
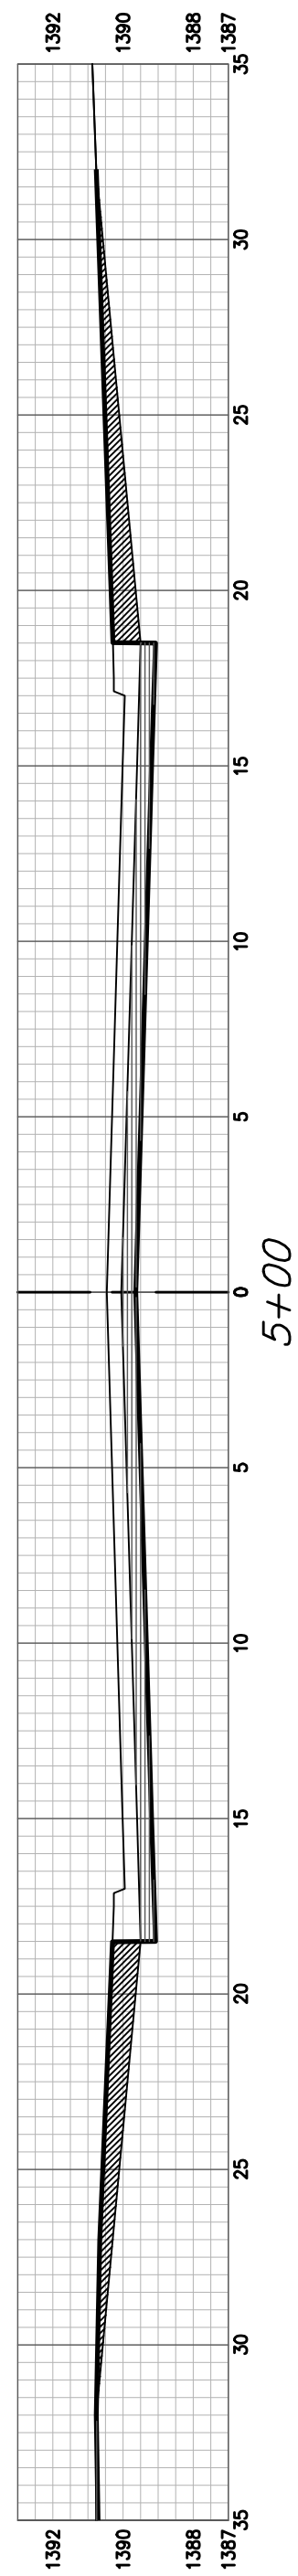
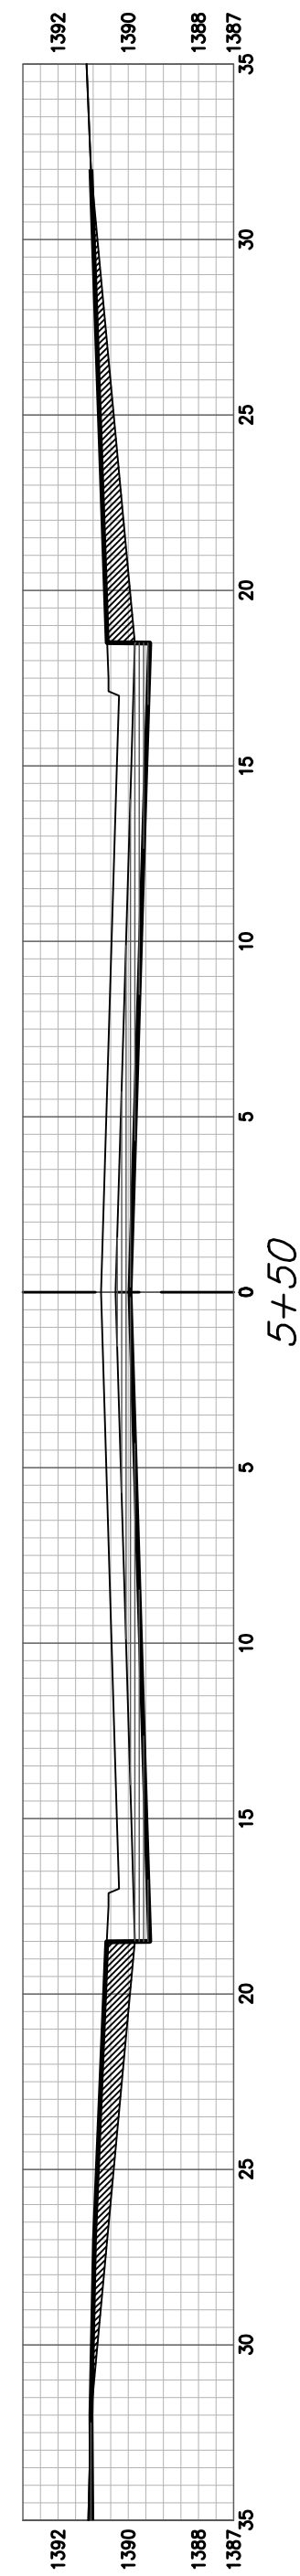


BRADFORD PH2 CL TC CY Excavation (unadjusted)			
Station	Area	Volume	Total
0+00	15.58	0.00	0.00
0+50	15.67	28.94	28.94
1+00	15.67	29.02	57.97
1+50	15.67	29.03	86.99
2+00	15.68	29.03	116.02
2+50	15.68	29.03	145.05
3+00	15.68	29.03	174.08
3+50	15.69	29.05	203.13
3+78.57	15.67	16.59	219.72
4+46.57	15.86	39.70	259.42
5+00	15.52	31.06	290.48
5+50	15.62	28.84	319.32
5+80.50	15.46	17.56	336.88

BRADFORD PH2 CL TC CY Loose Fill (unadjusted)			
Station	Area	Volume	Total
0+00	11.17	0.00	0.00
0+50	11.14	20.66	20.66
1+00	11.14	20.63	41.29
1+50	11.14	20.63	61.92
2+00	11.14	20.63	82.55
2+50	11.14	20.63	103.17
3+00	11.14	20.63	123.80
3+50	11.14	20.63	144.43
3+78.57	11.14	11.79	156.22
4+46.57	9.72	26.27	182.49
5+00	11.14	20.64	203.13
5+50	11.14	20.63	223.76
5+80.50	11.94	13.04	236.80

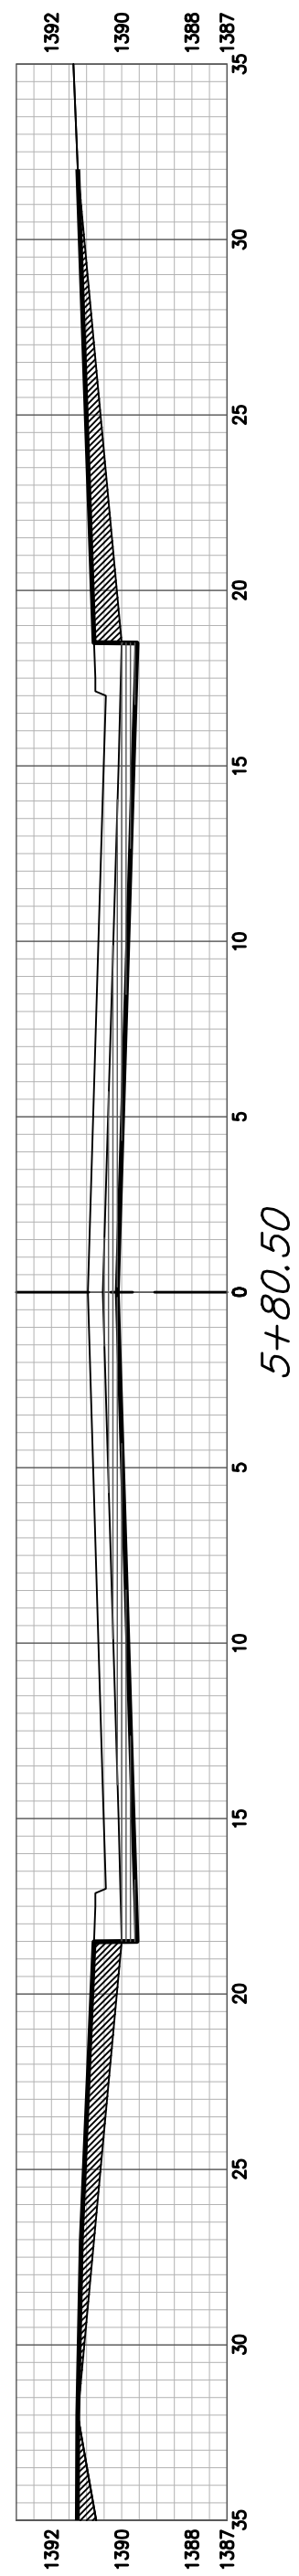

BRADFORD ST