




3+78.58

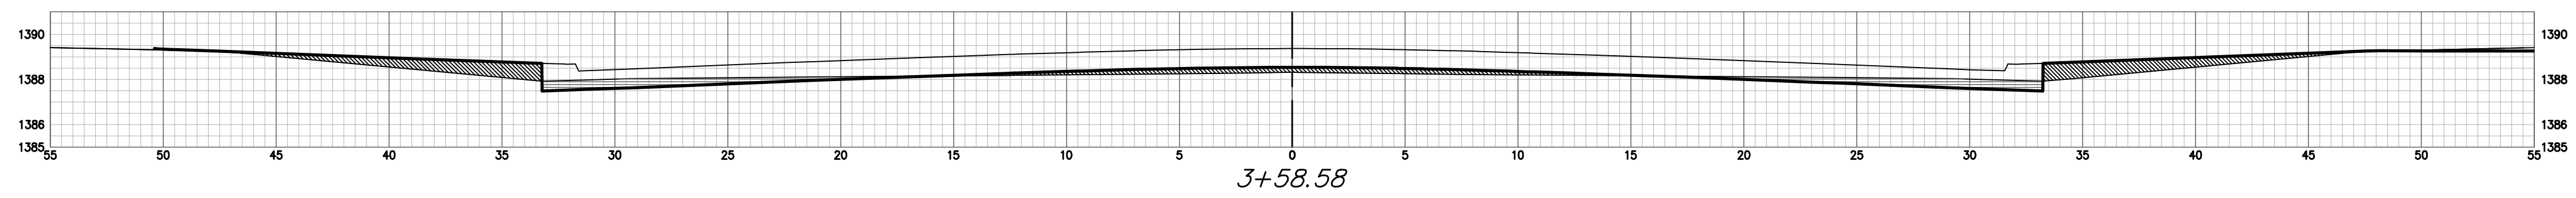

3+58.58

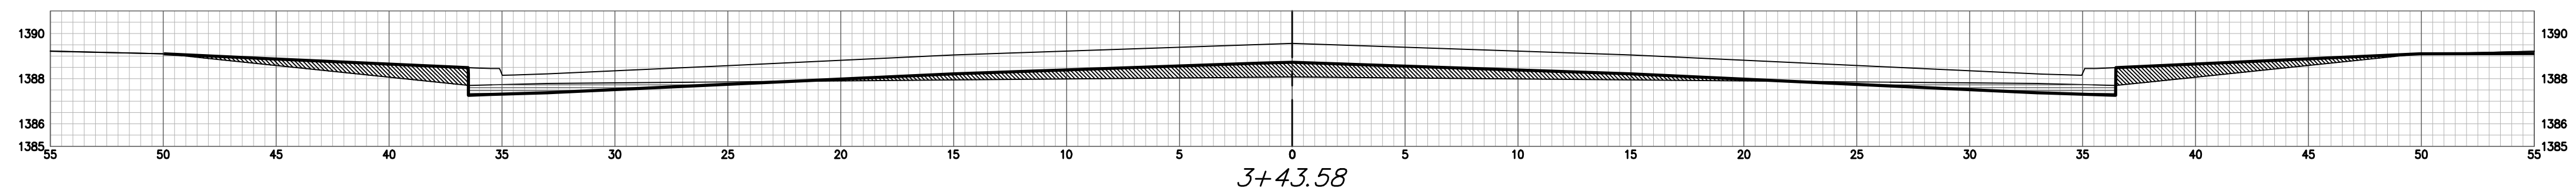

3+43.58

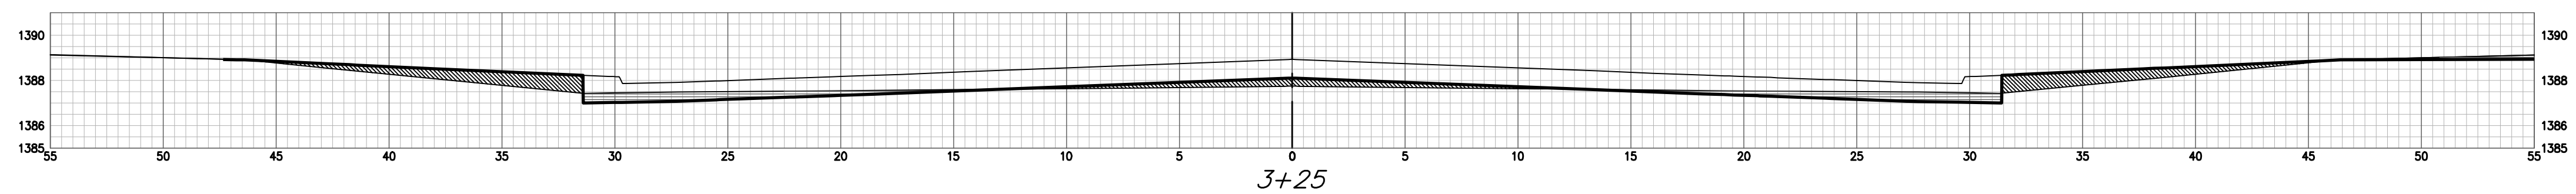

3+25

-CAPRI CT CL CY Excavation (unadjusted)			
Station	Area	Volume	Total
0+32.71	17.83	0.00	0.00
0+50	17.77	11.40	11.40
0+75	14.92	15.03	26.43
1+00	14.98	13.53	39.96
1+50	16.13	28.45	68.41
2+00	14.32	28.19	96.61
2+50	13.40	25.66	122.27
2+93.59	13.52	21.73	144.00
3+25	10.24	13.82	157.83
3+43.58	7.78	6.20	164.02
3+58.58	9.16	4.71	168.73
3+78.58	9.83	7.03	175.76

-CAPRI CT CL CY Loose Fill (unadjusted)			
Station	Area	Volume	Total
0+32.71	8.09	0.00	0.00
0+50	9.11	5.51	5.51
0+75	10.70	9.17	14.68
1+00	9.51	9.35	24.03
1+50	9.23	17.34	41.38
2+00	9.91	17.72	59.10
2+50	11.60	19.91	79.01
2+93.59	10.62	17.93	96.94
3+25	16.63	15.85	112.80
3+43.58	26.48	14.83	127.62
3+58.58	16.80	12.02	139.65
3+78.58	22.71	14.63	154.28

-CAPRI CT CL CY Compacted Fill (unadjusted)			
Station	Area	Volume	Total
0+32.71	0.00	0.00	0.00
0+50	0.00	0.00	0.00
0+75	0.00	0.00	0.00
1+00	0.00	0.00	0.00
1+50	0.00	0.00	0.00
2+00	0.00	0.00	0.00
2+50	0.00	0.00	0.00
2+93.59	0.00	0.00	0.00
3+25	4.59	2.68	2.68
3+43.58	14.43	6.55	9.23
3+58.58	4.81	5.33	14.56
3+78.58	0.00	1.78	16.34

CAPRI CT