


UTILITIES SHOWN REPRESENT THE BEST INFORMATION AVAILABLE FOR DESIGN. ADDITIONAL UTILITIES MAY BE PRESENT ON THIS PROJECT. THE CONTRACTOR SHALL BE RESPONSIBLE FOR DETERMINING THE EXACT LOCATION, DEPTH AND SIZE OF ALL UNDERGROUND UTILITIES PRIOR TO CONSTRUCTION. THE CONTRACTOR SHALL BE LIABLE FOR ANY DAMAGE CAUSED BY THE FAILURE TO DO SO.

SURVEY DISCLAIMER:
 TOPOGRAPHIC SURVEY AND CONTOUR MAP USED IN PREPARING PLANS WAS PROVIDED BY SAVOY COMPANY, P.A., 535 S. EMPORIA, SUITE 104, WICHITA, KS. ENGINEER DOES NOT GUARANTEE SURVEY ELEVATIONS FOR ACCURACY. CONTRACTOR SHALL VERIFY ELEVATIONS AND NOTIFY ENGINEER OF ANY DISCREPANCIES.

Contractor shall coordinate ditch grading with the field grading to meet the final grades as shown on Sheet No. 16.

Contractor shall round edges of ditch as shown to provide a smoother contour for easier maintenance of the ditch.

6" WIDE SWALE DRAINAGE DITCH
 NOT TO SCALE
 (See X-Section Sheets 25.-26.)

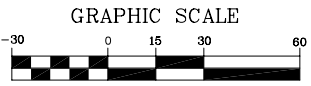


(IN FEET)
 Horizontal: 1 inch = 30 ft.
 Vertical: 1 inch = 3 ft.

- LEGEND**
- G = GAS MAIN
 - W = WATER MAIN
 - SS = SANITARY SEWER
 - SWS = STORM WATER SEWER
 - UGE = UNDER GROUND ELECTRIC
 - UGT = UNDER GROUND TELEPHONE
 - FOT = BURRIED FIBER OPTIC TELEPHONE


- B.M. BENCH MARK
- E.B. ELECTRIC BOX
- G.A. GUY ANCHOR
- G.R. GROUND ROD
- H.L.P. HIGH LINE POLE
- L.P. LIGHT POLE
- P. POST
- P.P. POWER POLE
- S. SIGN
- SAV = 1/2" REBAR W/SAVOY CAP (SET)

Bench Mark: Square Cut on S. Curb Return E. Side Jewett Street @ Drive Entrance to Parking Lot on S. Side of Fees Street.
 Elevation = 1328.29 NGVD

Bench Mark #2: Square Cut on top of W. Curb line of Jewett Street across from Drive Entrance to Parking Lot on S. Side of Fees Street.
 Elevation = 1328.35 NGVD

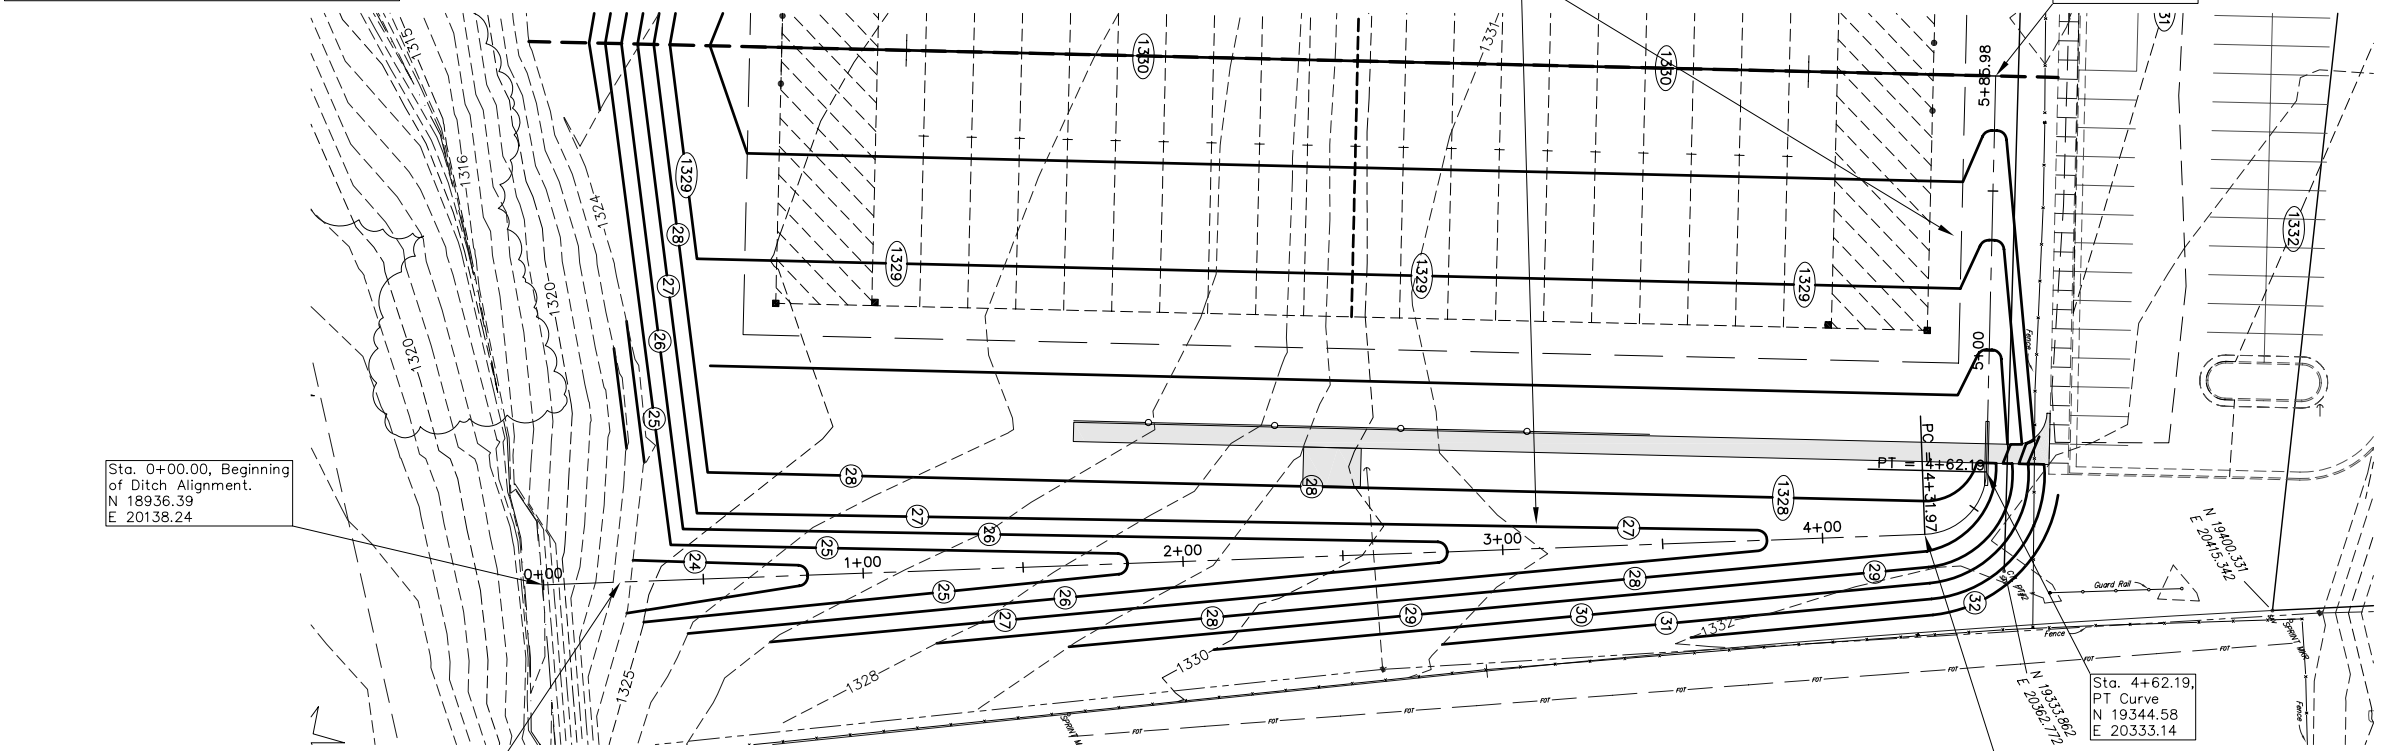

NORTHEAST FOOTBALL FIELDS EAST DITCH

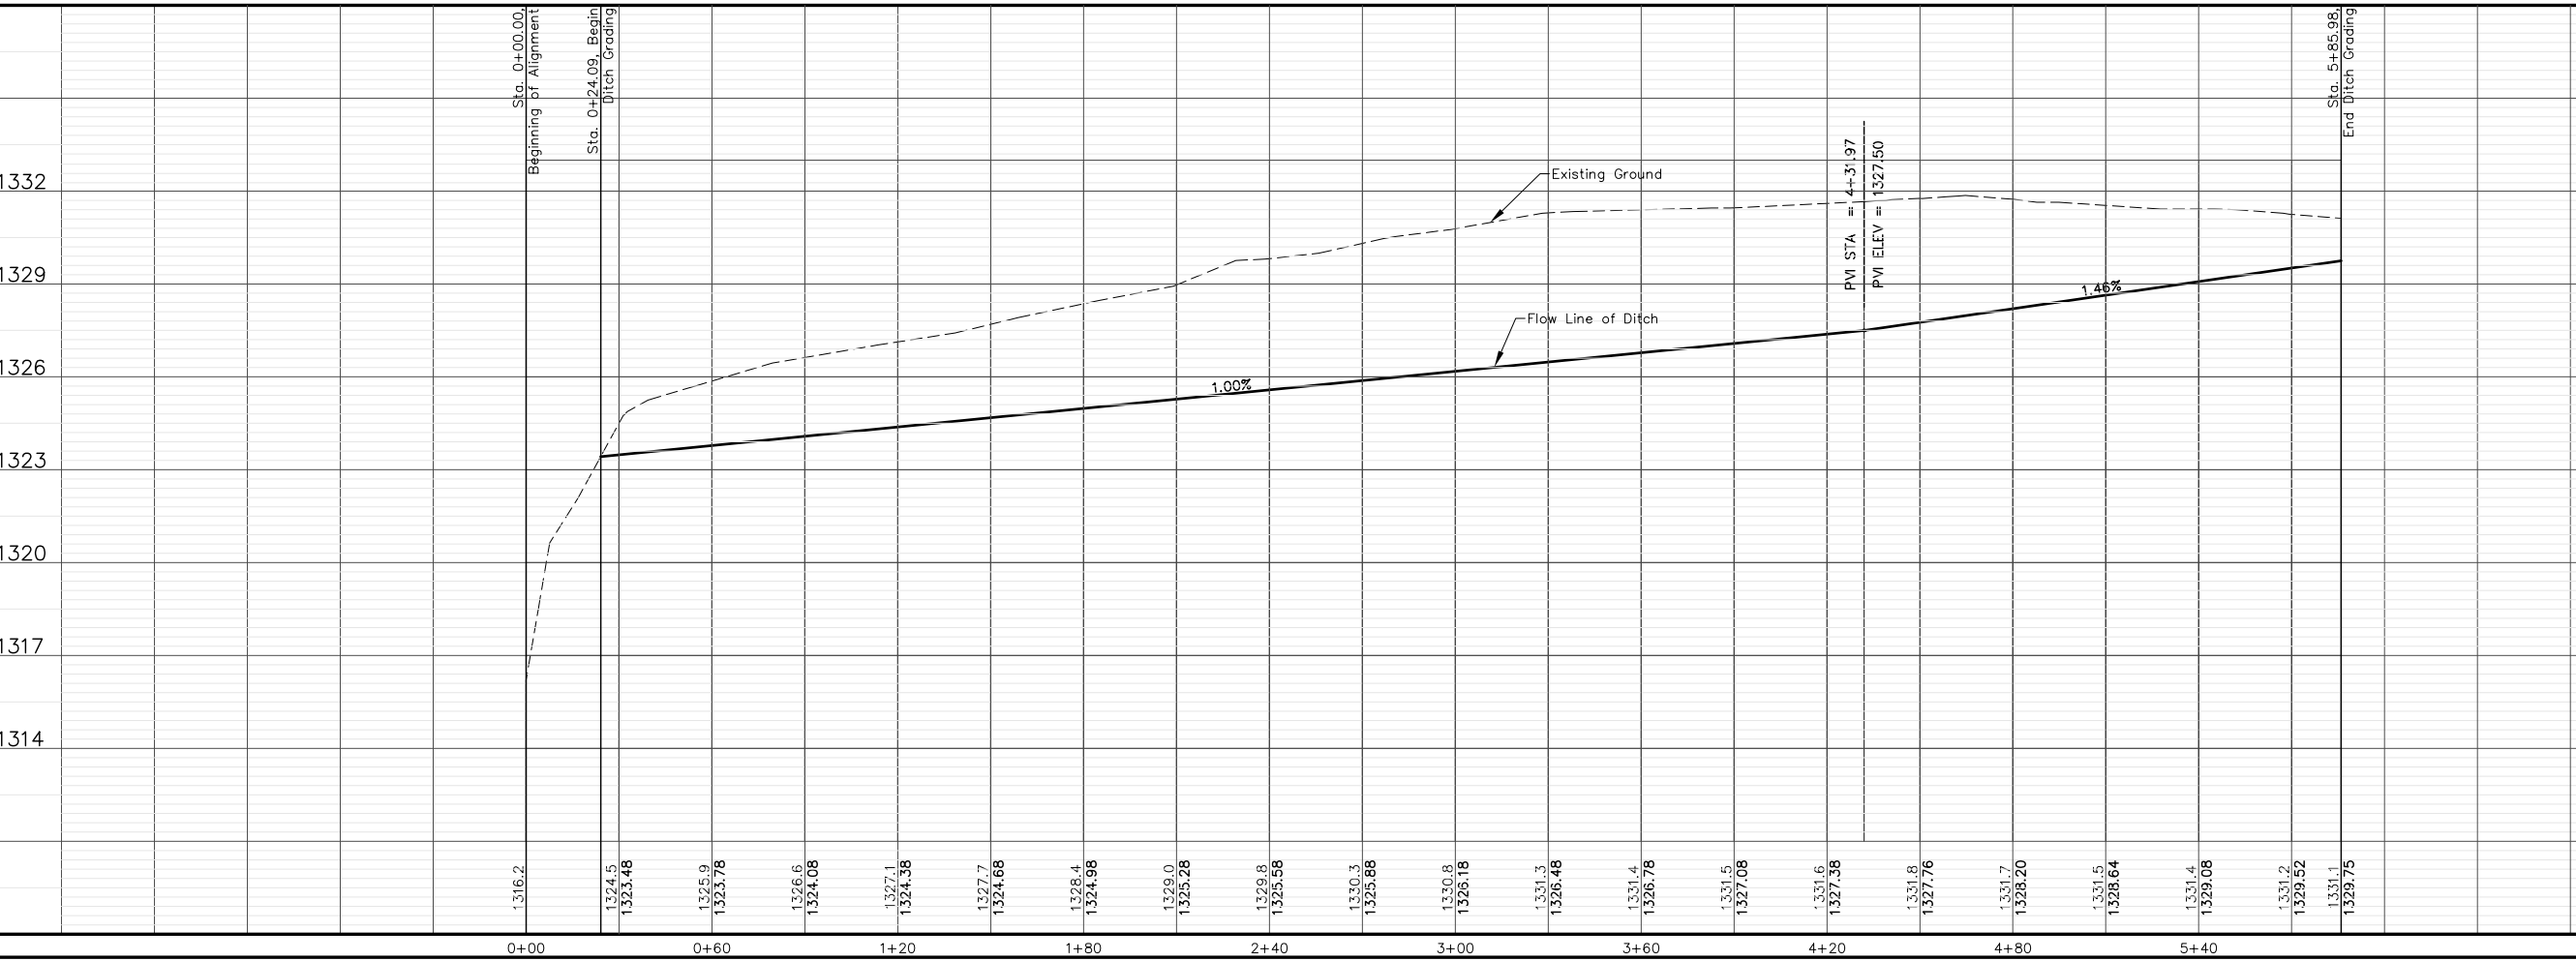

NORTHEAST FOOTBALL FIELDS
EAST DITCH PLAN/PROFILE
 PLANEVIEW PARK, WICHITA, KANSAS
 CED PROJ. NO.: 20061433

CERTIFIED ENGINEERING DESIGN, P.A.
 810 WEST DOUGLAS, SUITE C
 WICHITA, KANSAS 67203
 PH.(316)262-8808 FAX.(316)262-1669

DESIGNED: HDF	SCALE: 1"=30'	SHEET 15
DRAWN: CKW	DATE: 10/06	
CHECKED: HDF	CED FILE: PlainviewPark2-Ba	TOTAL 26