




50' > EXC = 277.0  
 LF = 0.0  
 CF = 0.0  
 MF = 0.0

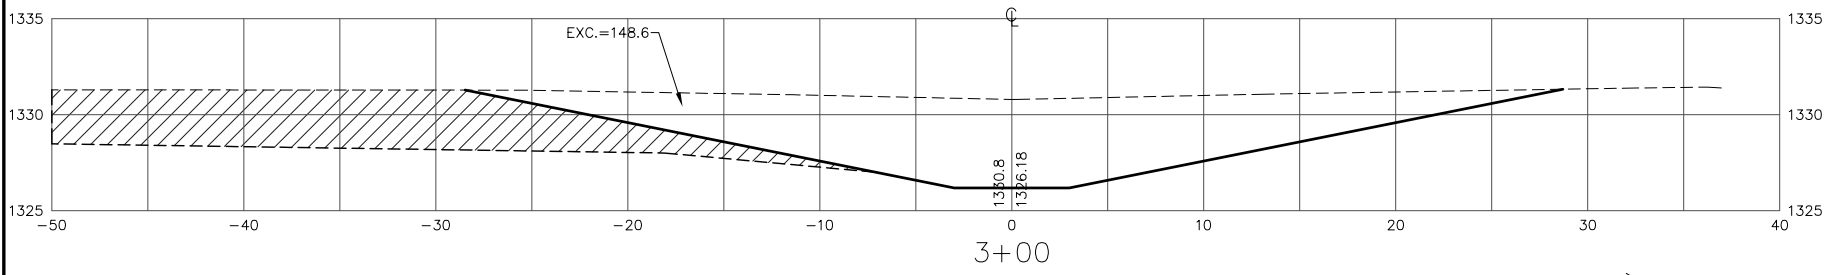


50' > EXC = 247.6  
 LF = 0.0  
 CF = 0.0  
 MF = 0.0

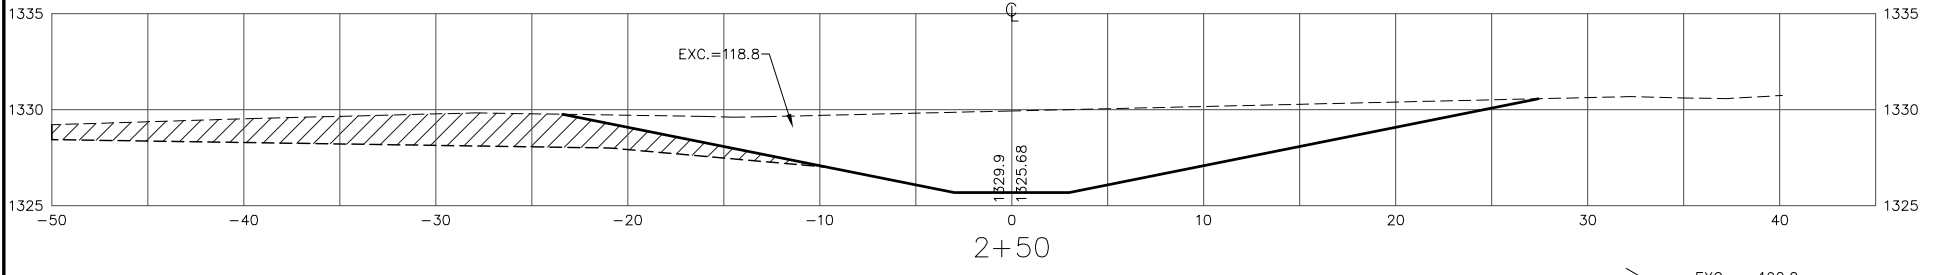


50' > EXC = 192.2  
 LF = 0.0  
 CF = 0.0  
 MF = 0.0

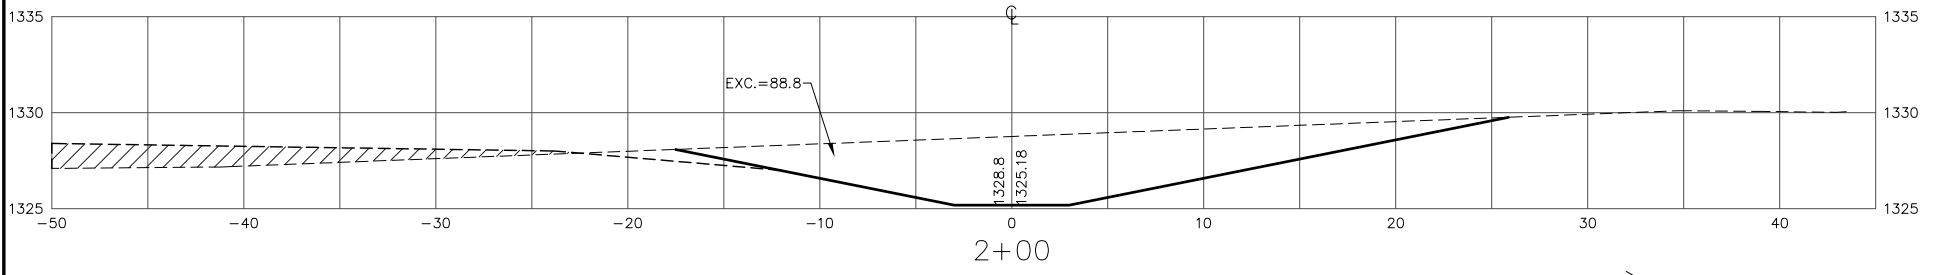

50' > EXC = 143.5  
 LF = 0.0  
 CF = 0.0  
 MF = 0.0

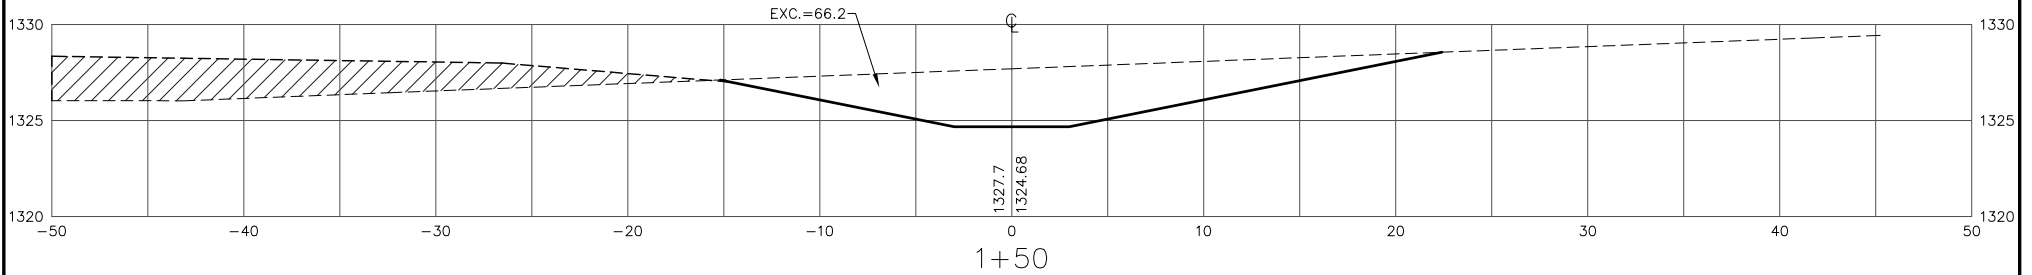


50' > EXC = 109.2  
 LF = 0.0  
 CF = 0.0  
 MF = 0.0

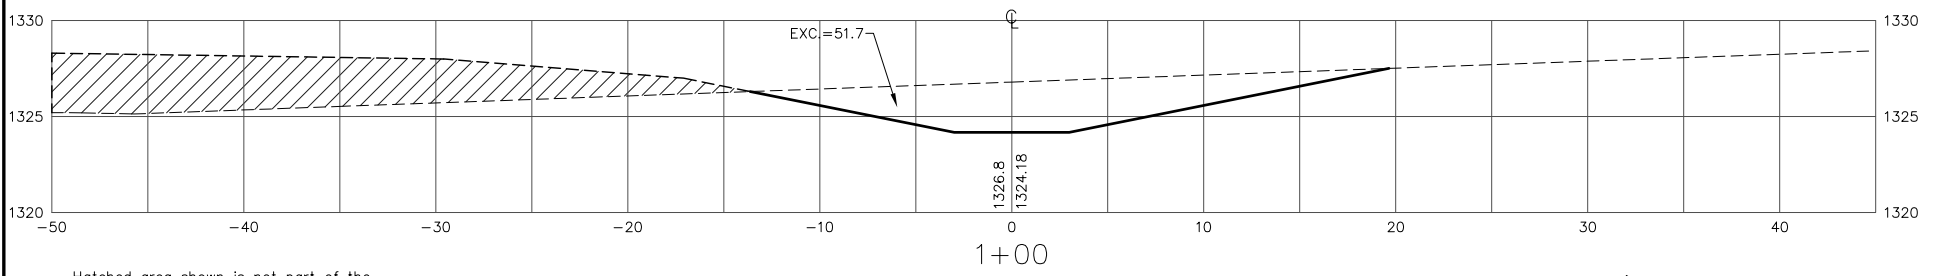



50' > EXC = 76.1  
 LF = 0.0  
 CF = 0.0  
 MF = 0.0

Hatched area shown is not part of the earthwork figured in these ditch x-sections and is instead figured in the total earthwork quantities figured and then illustrated by new spot elevations and new contours for the North Football Fields Site as shown on Sheet #16.

Rounded edges not shown. Contractor shall round edges of ditch, as shown in the typical section on Sheet #15, to provide a smoother contour for easier maintenance of the ditch.

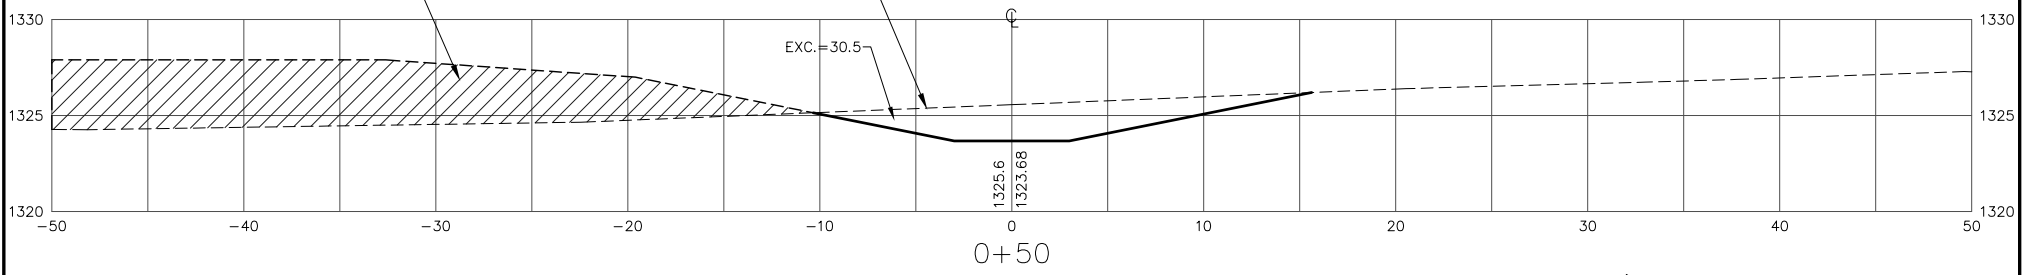

25.91' > EXC = 14.6  
 LF = 0.0  
 CF = 0.0  
 MF = 0.0

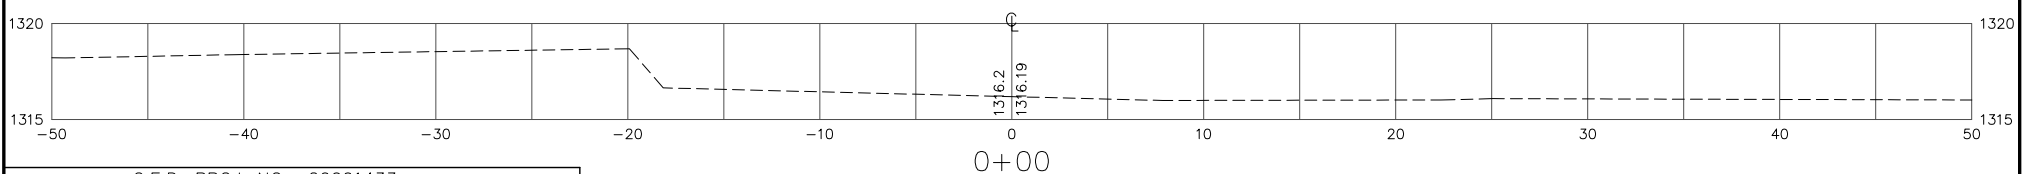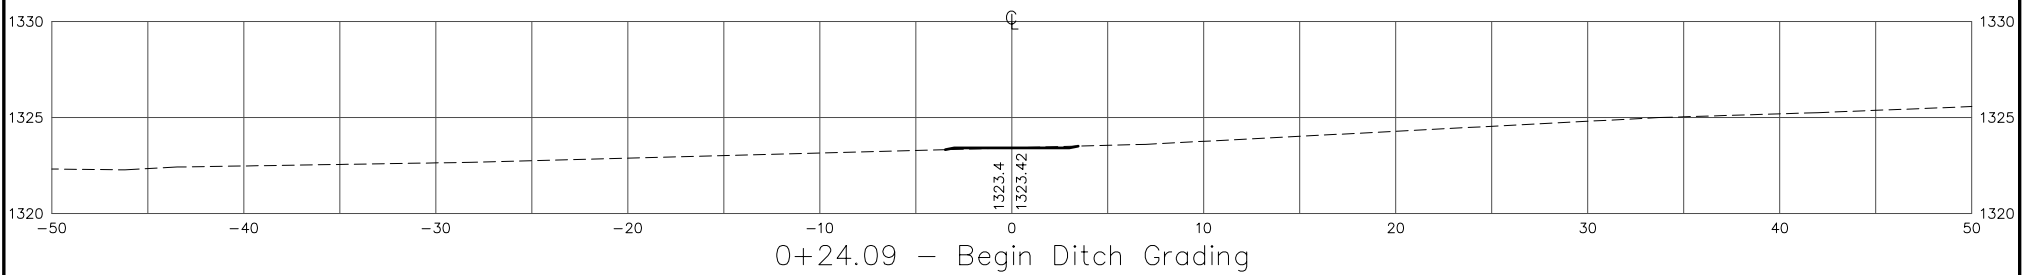

C.E.D. PROJ. NO.: 20061433

**CERTIFIED ENGINEERING DESIGN, P.A.**



810 WEST DOUGLAS, SUITE C  
 WICHITA, KANSAS 67203  
 PH: (316) 262-8808  
 FAX: (316) 262-1669

SHEET 25  
 TOTAL 26

SHEET TOTAL  
 EXCAVATION = 1,060.2  
 LOOSE FILL = 0.0  
 COMPACTED FILL = 0.0  
 MANIPULATED FILL = 0.0

NORTH FIELDS EAST DITCH