



A EXISTING FILTER AREA DEMO PLAN
Scale: 1/2"=1'-0"

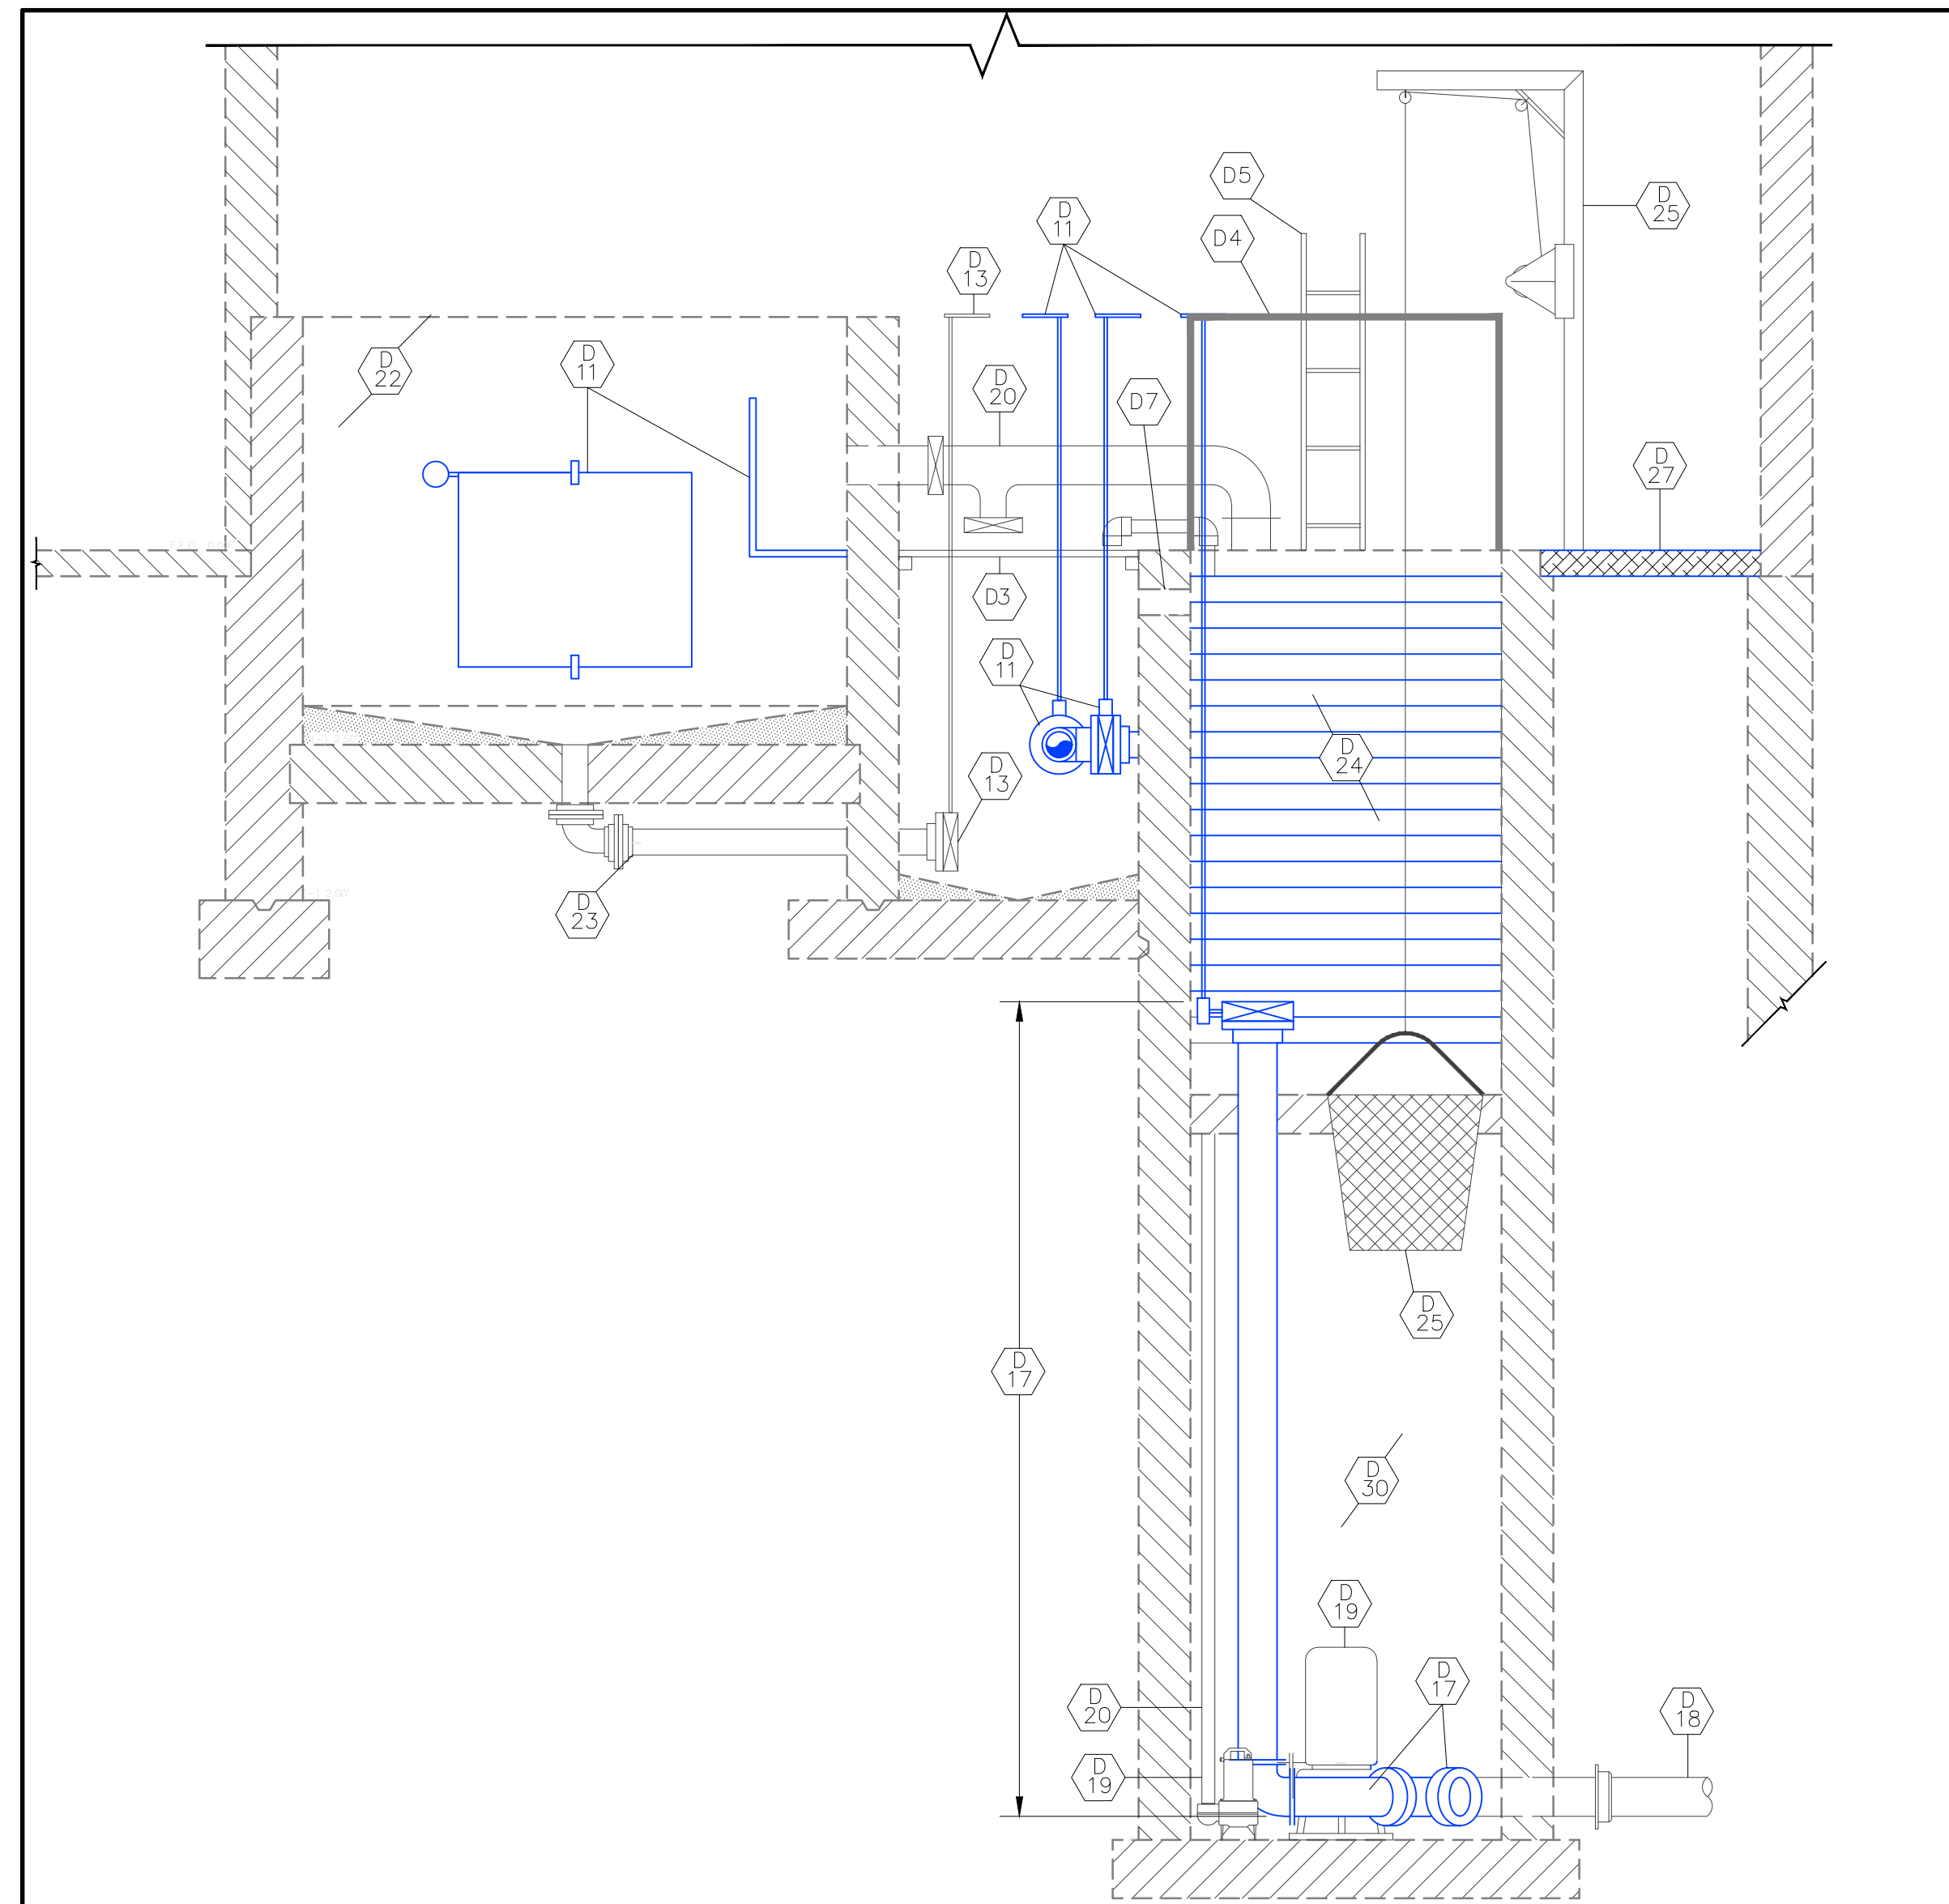


B FILTER AREA IMPROVEMENT SECTION
Scale: 1/2"=1'-0"

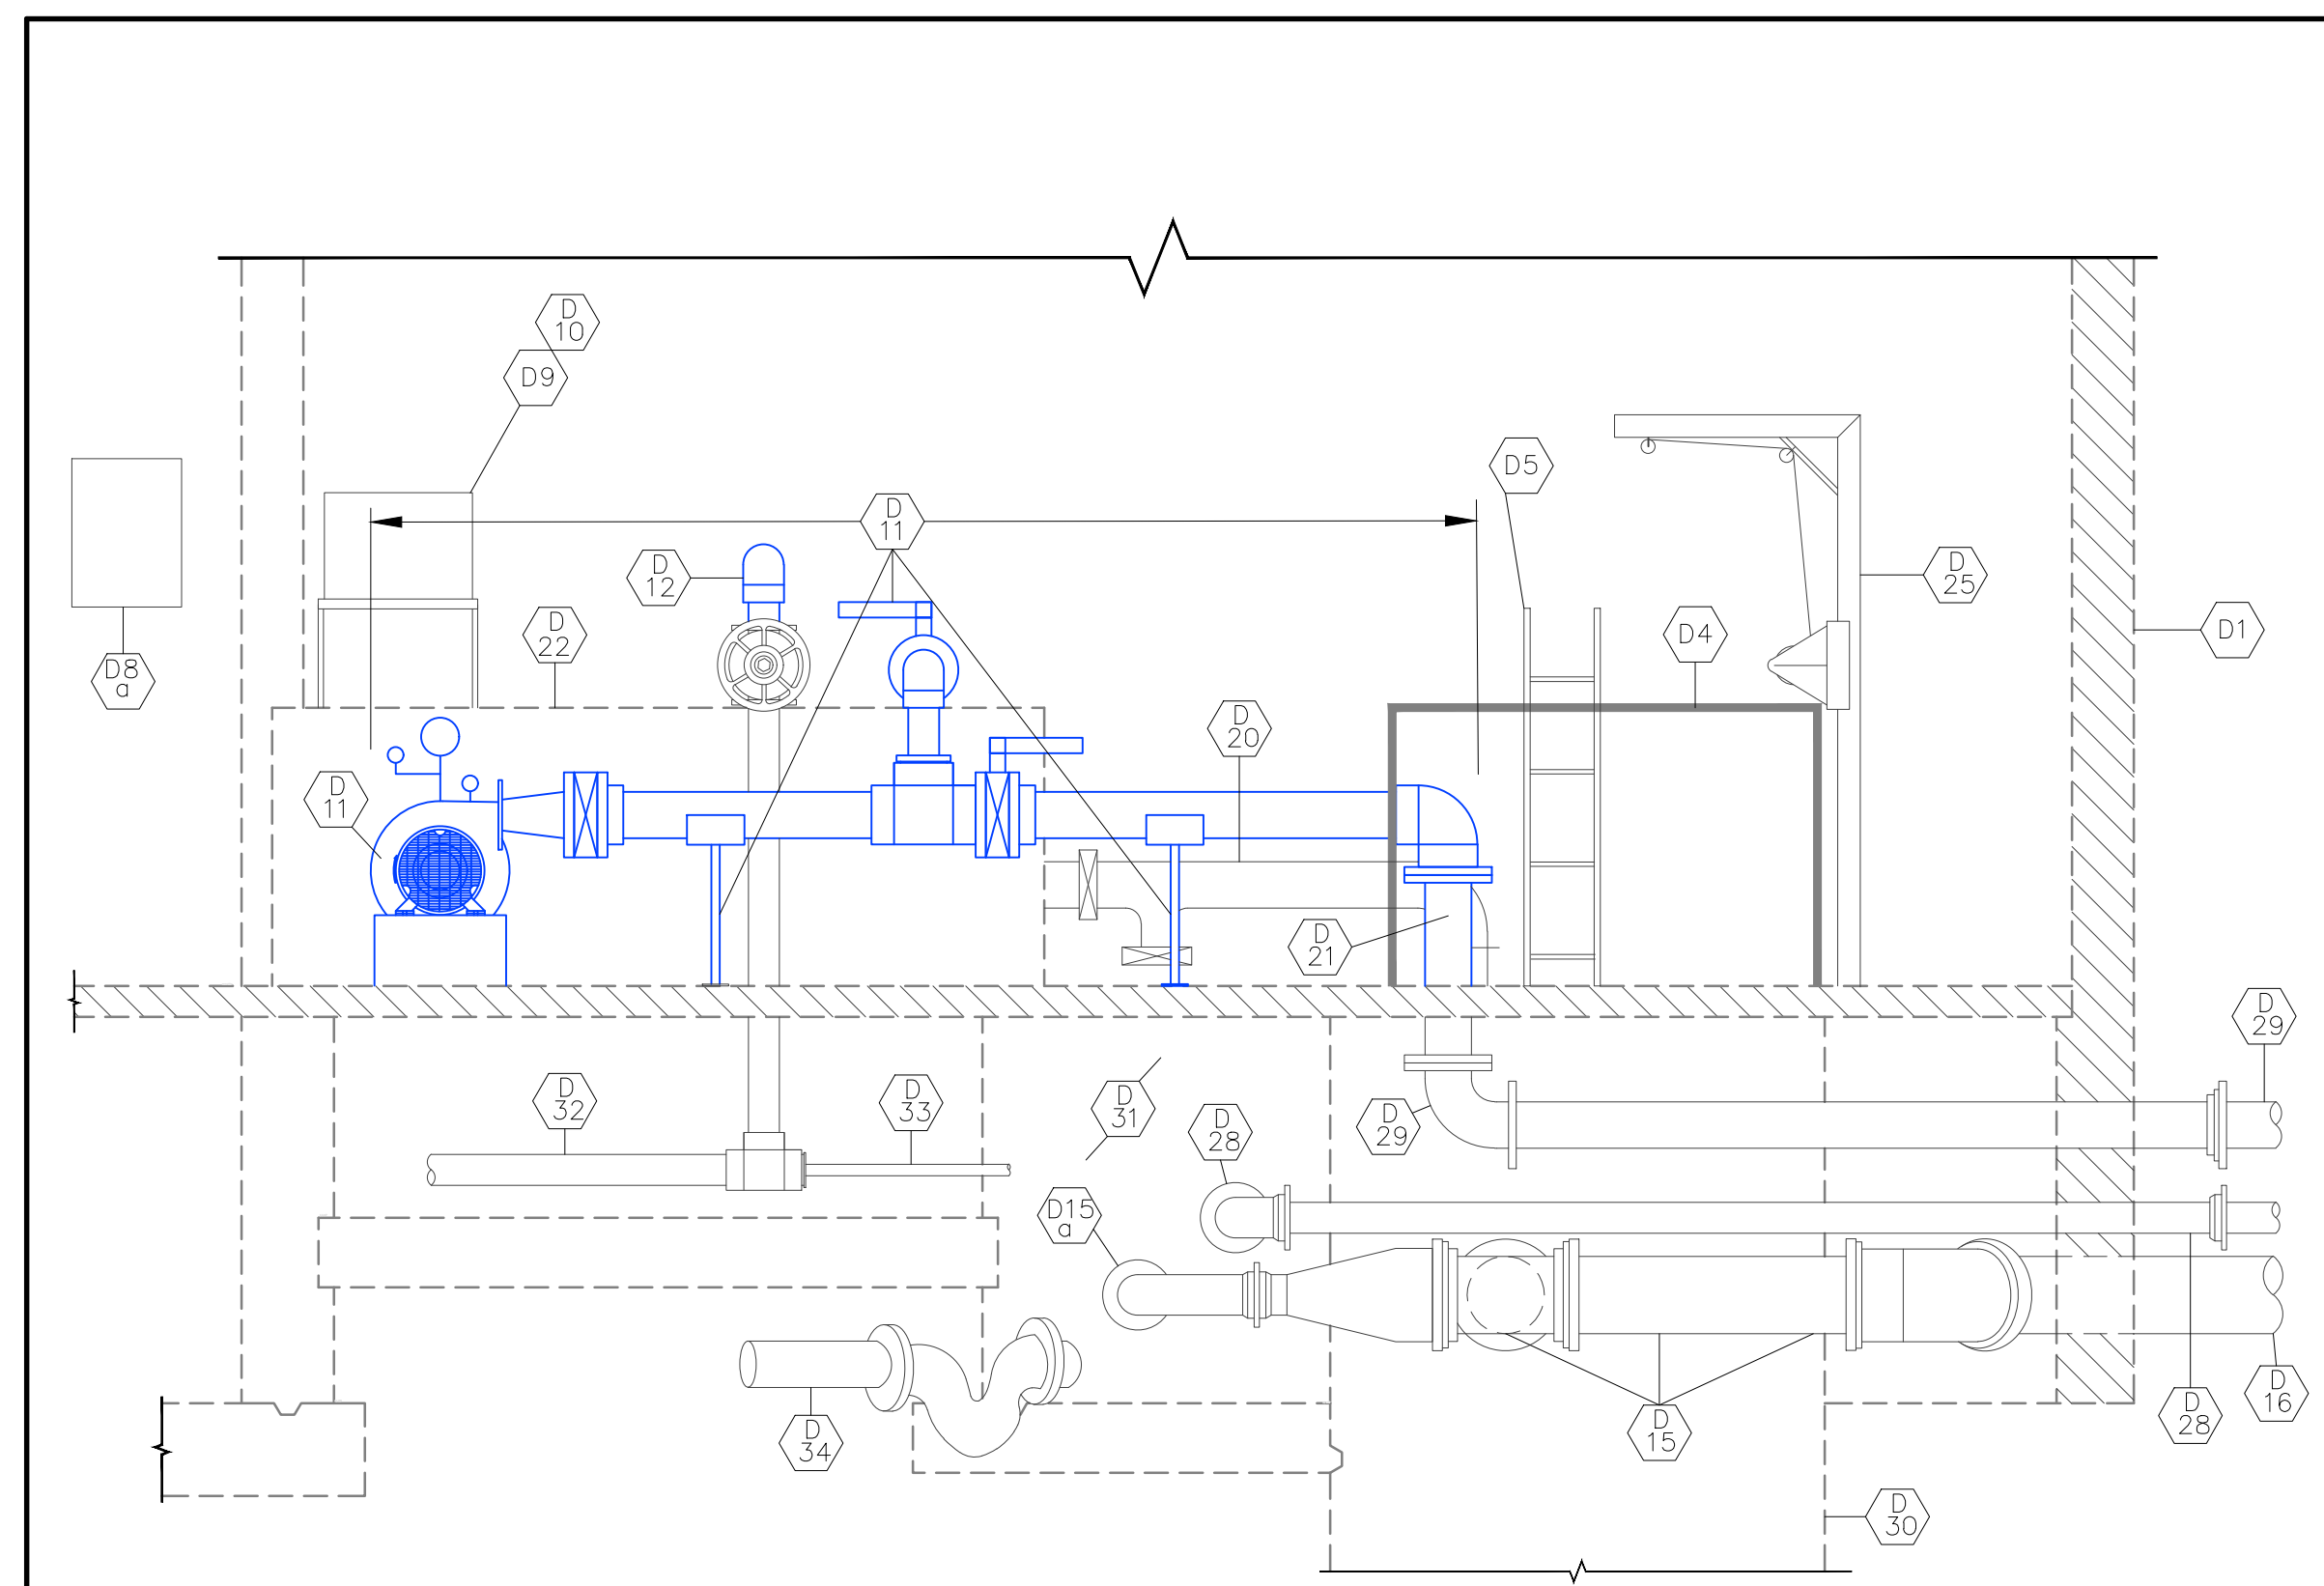

C FILTER AREA IMPROVEMENT SECTION
Scale: 1/2"=1'-0"



WICHITA, KANSAS
Spray Ground
LINWOOD PARK

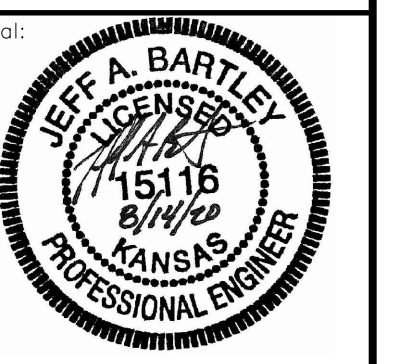

Jeff Bartley-ENGINEER
LICENSE #15116

Date: 08-14-20 Job #: 18-512

Drawn: CJB Checked: JAB

Issue: CONSTRUCTION DOCUMENTS

**EXISTING
FILTER AREA
DEMO
PLAN**

SP-F1