

WICHITA, KANSAS  
Spray Ground  
LINWOOD PARK



Seal:  
JEFF A. BARTLEY  
LICENSED  
1541B  
KANSAS  
PROFESSIONAL ENGINEER

Jeff Bartley-ENGINEER  
LICENSE #15116


Date: 08-14-20 Job #: 18-512

Drawn: CJB Checked: JAB


Issue: CONSTRUCTION DOCUMENTS

FILTER  
AREA  
IMPROVEMENT  
SECTIONS


SP-F3

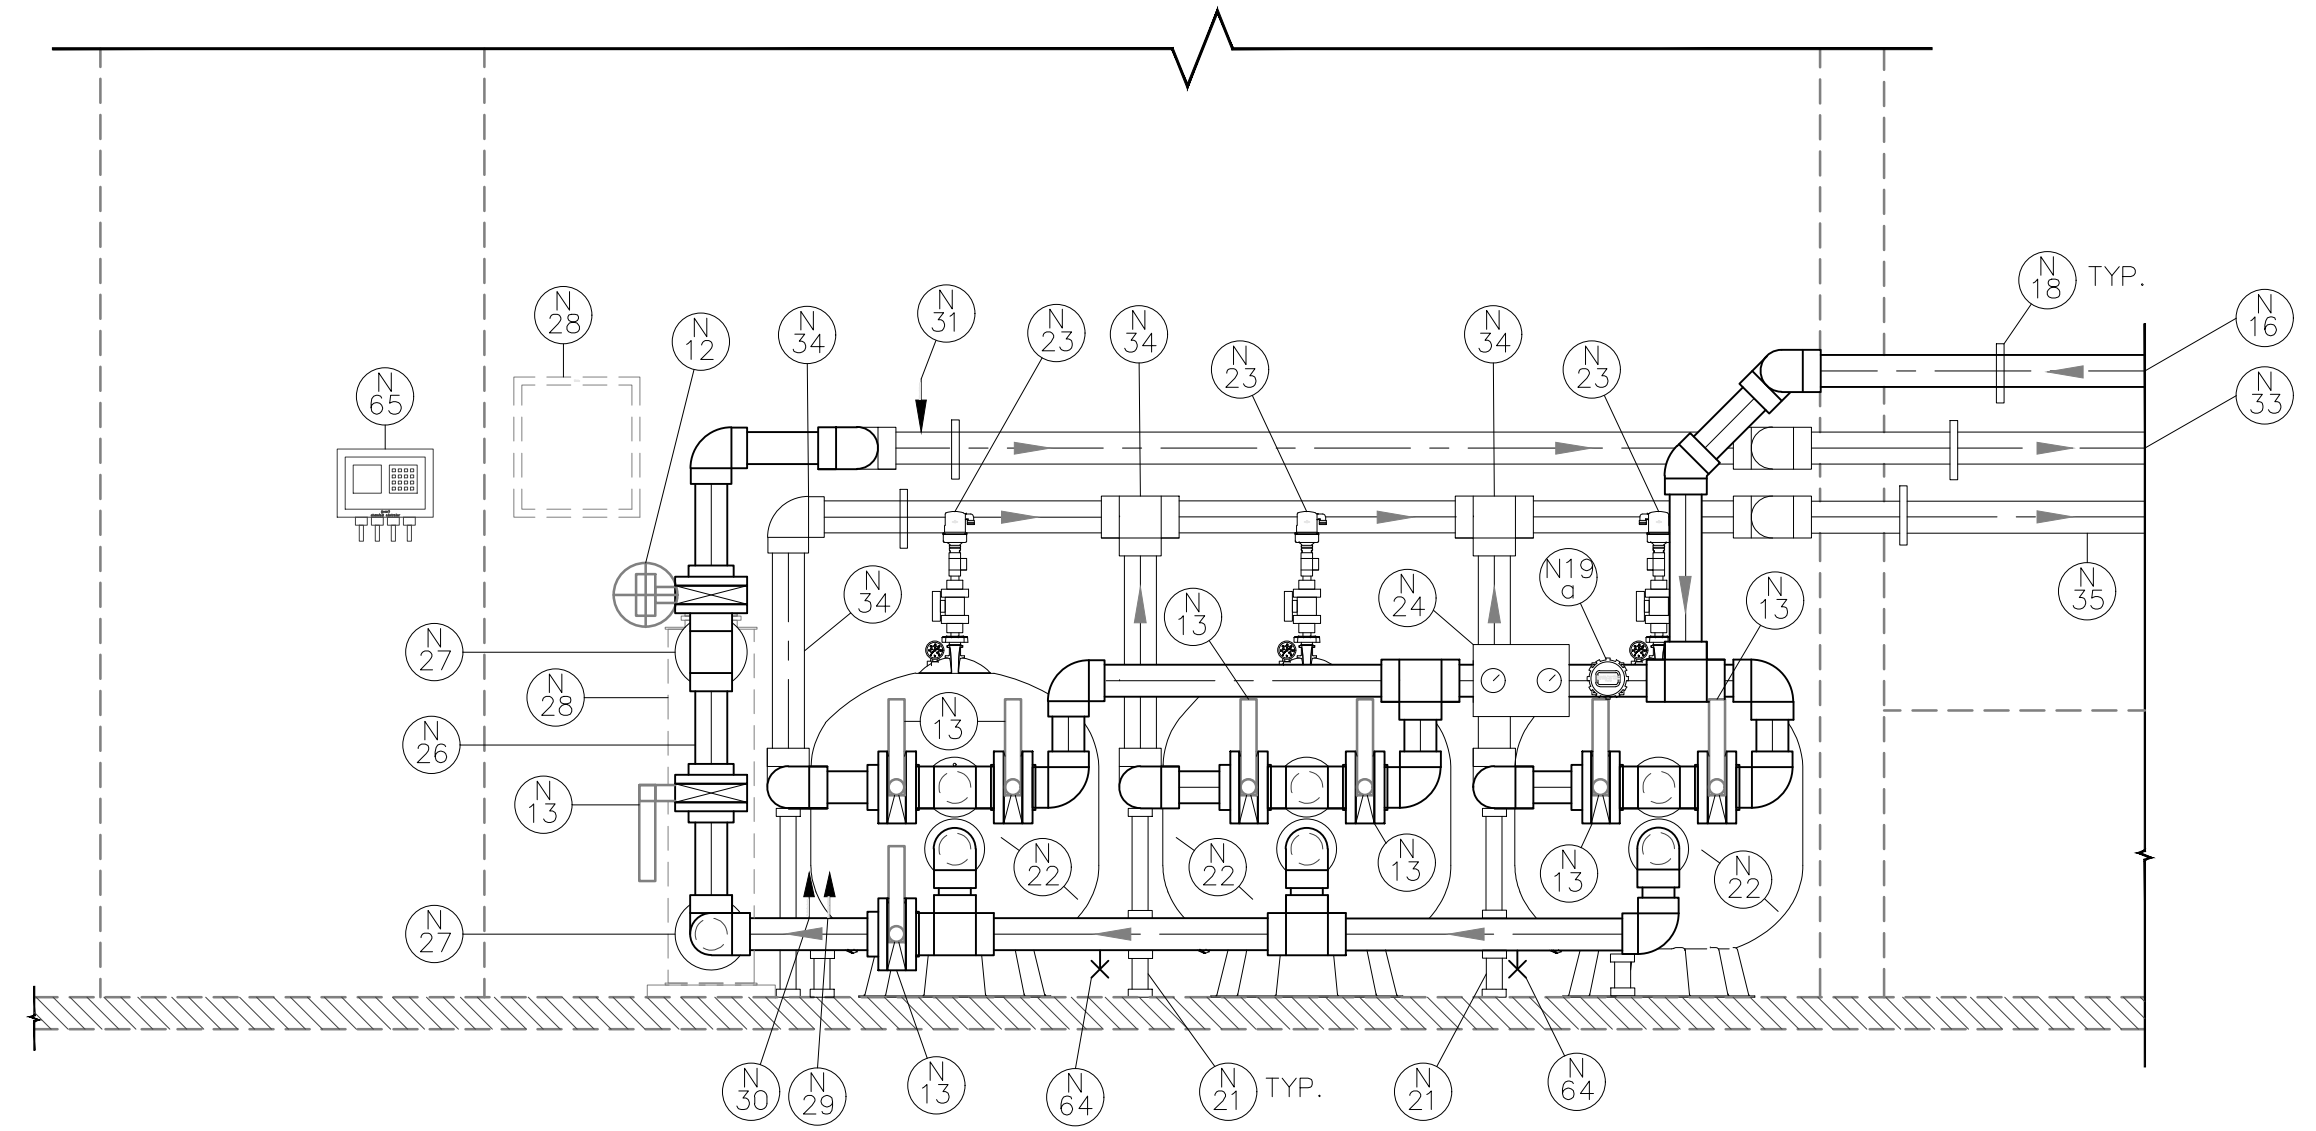

**A FILTER AREA IMPROVEMENT SECTION**  
Scale: 1/2"=1'-0"

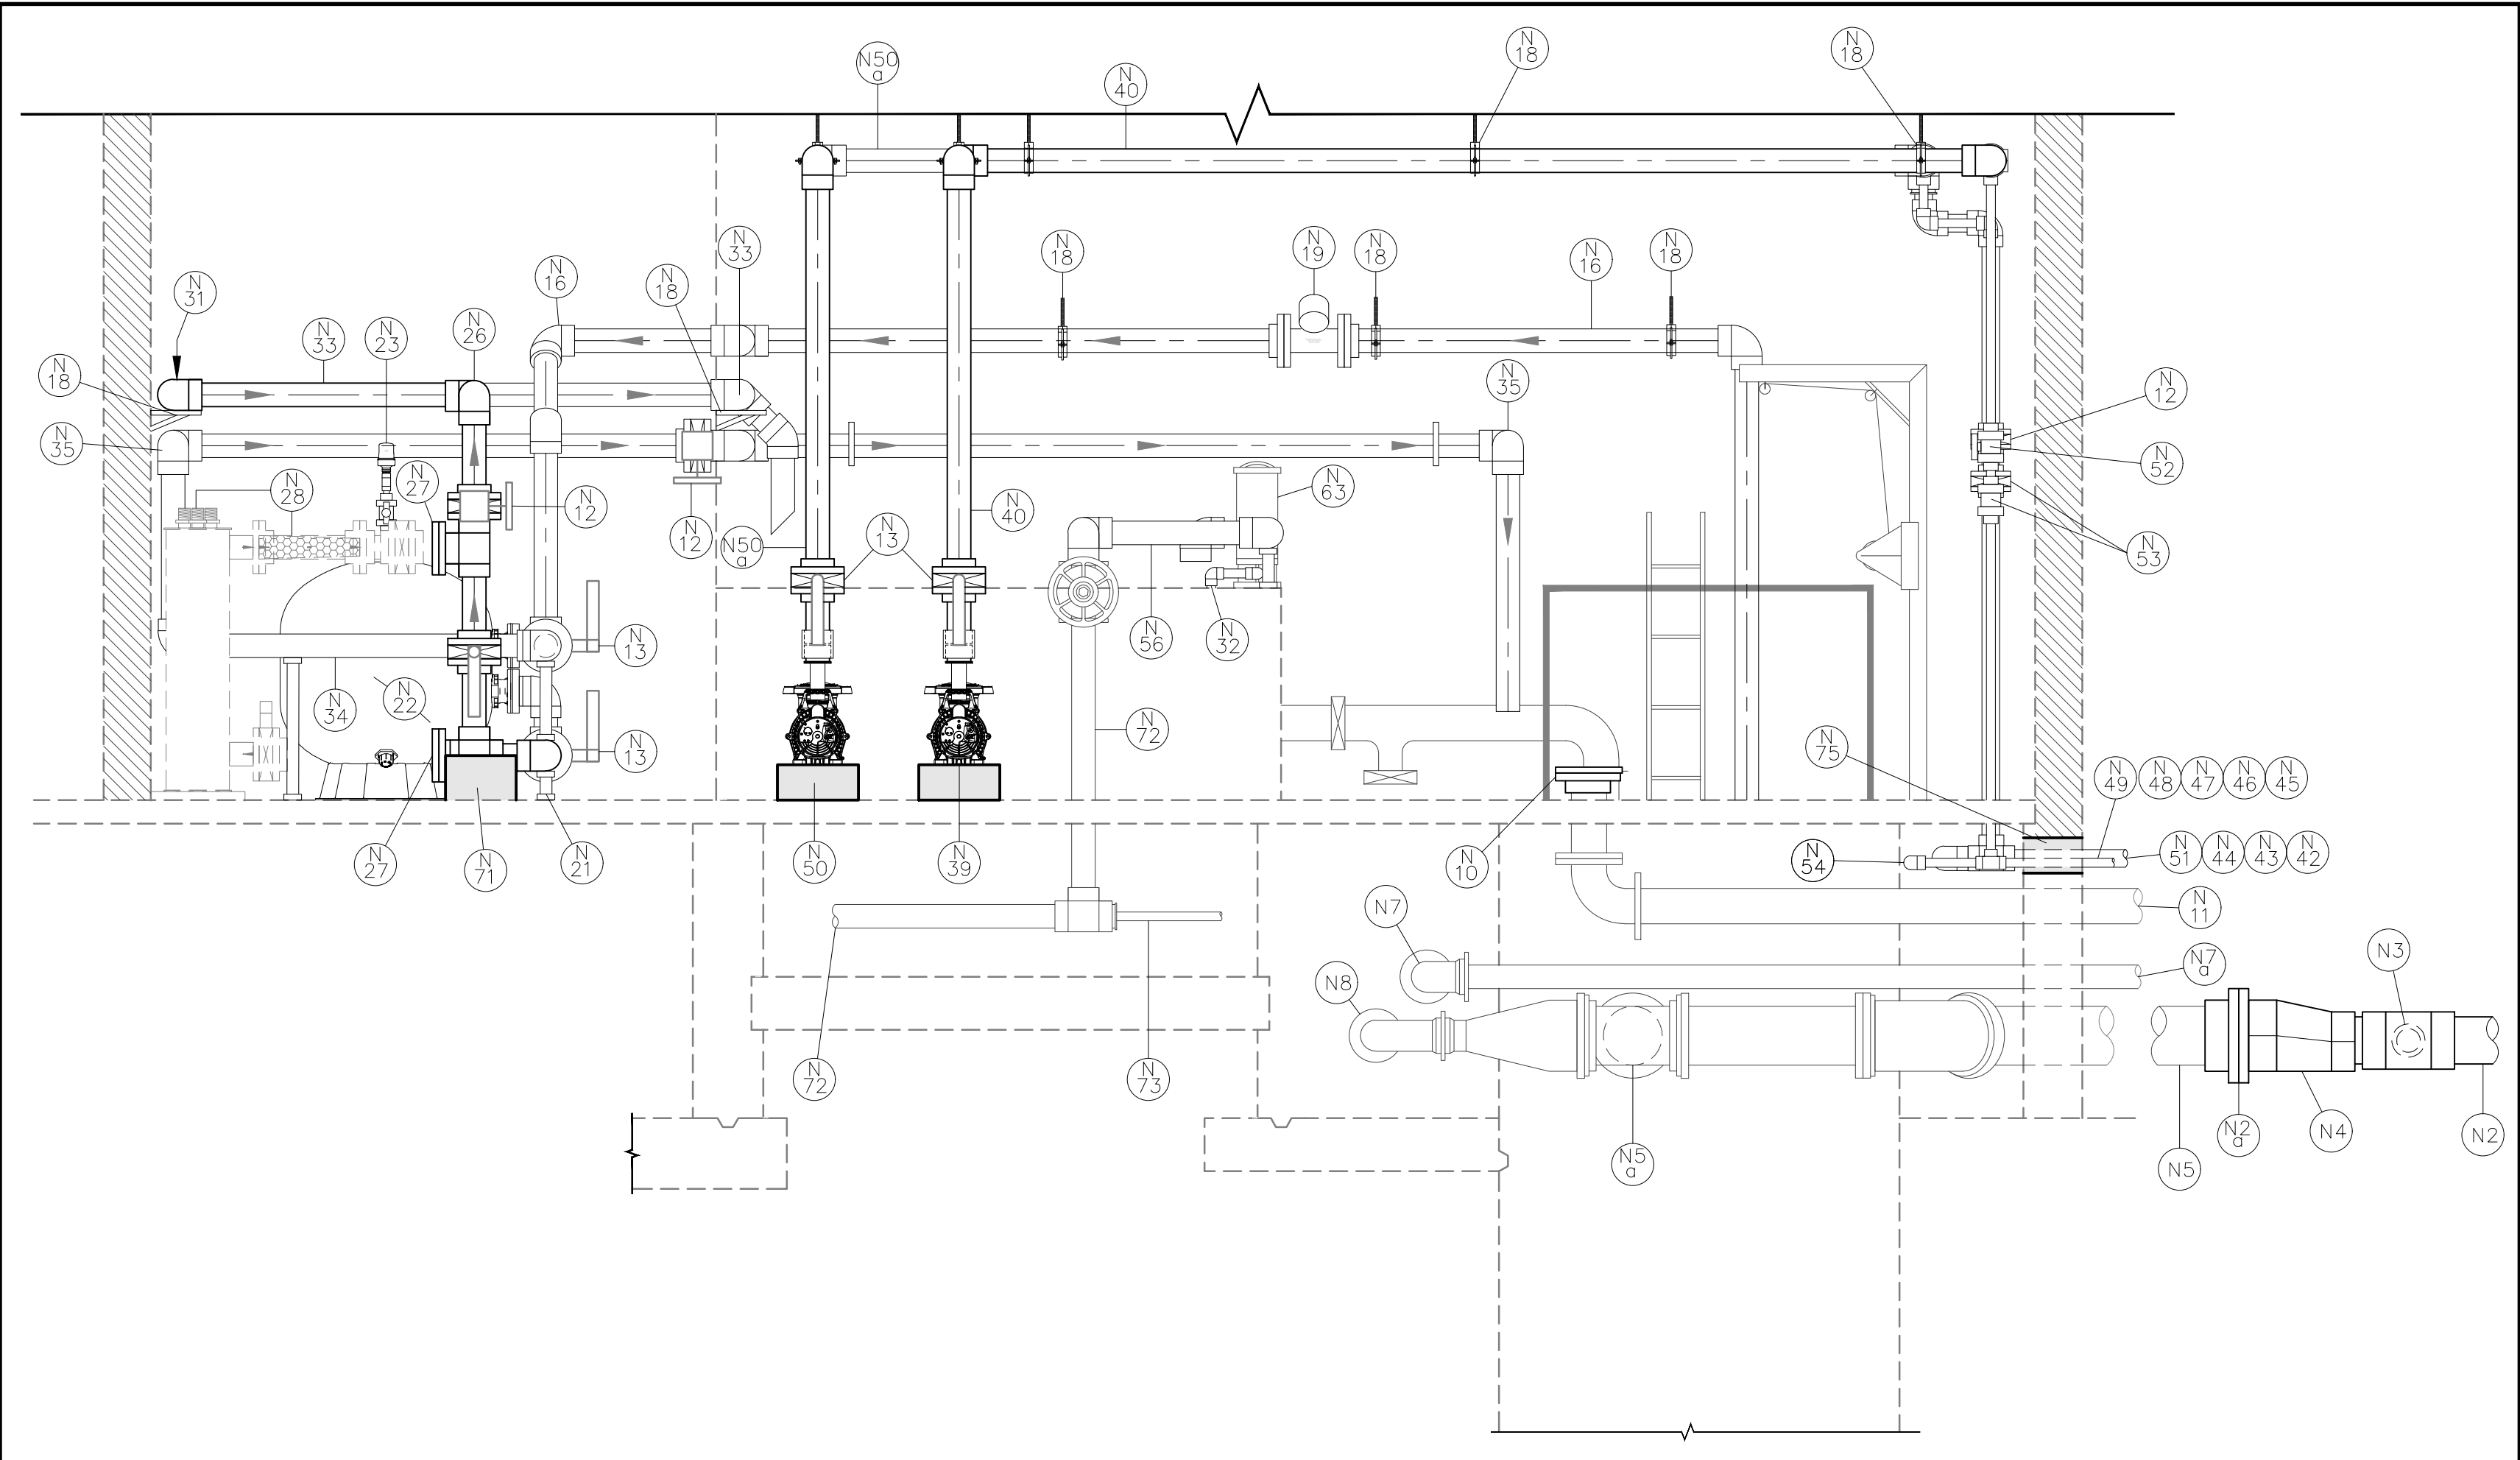

**B FILTER AREA IMPROVEMENT SECTION**  
Scale: 1/2"=1'-0"

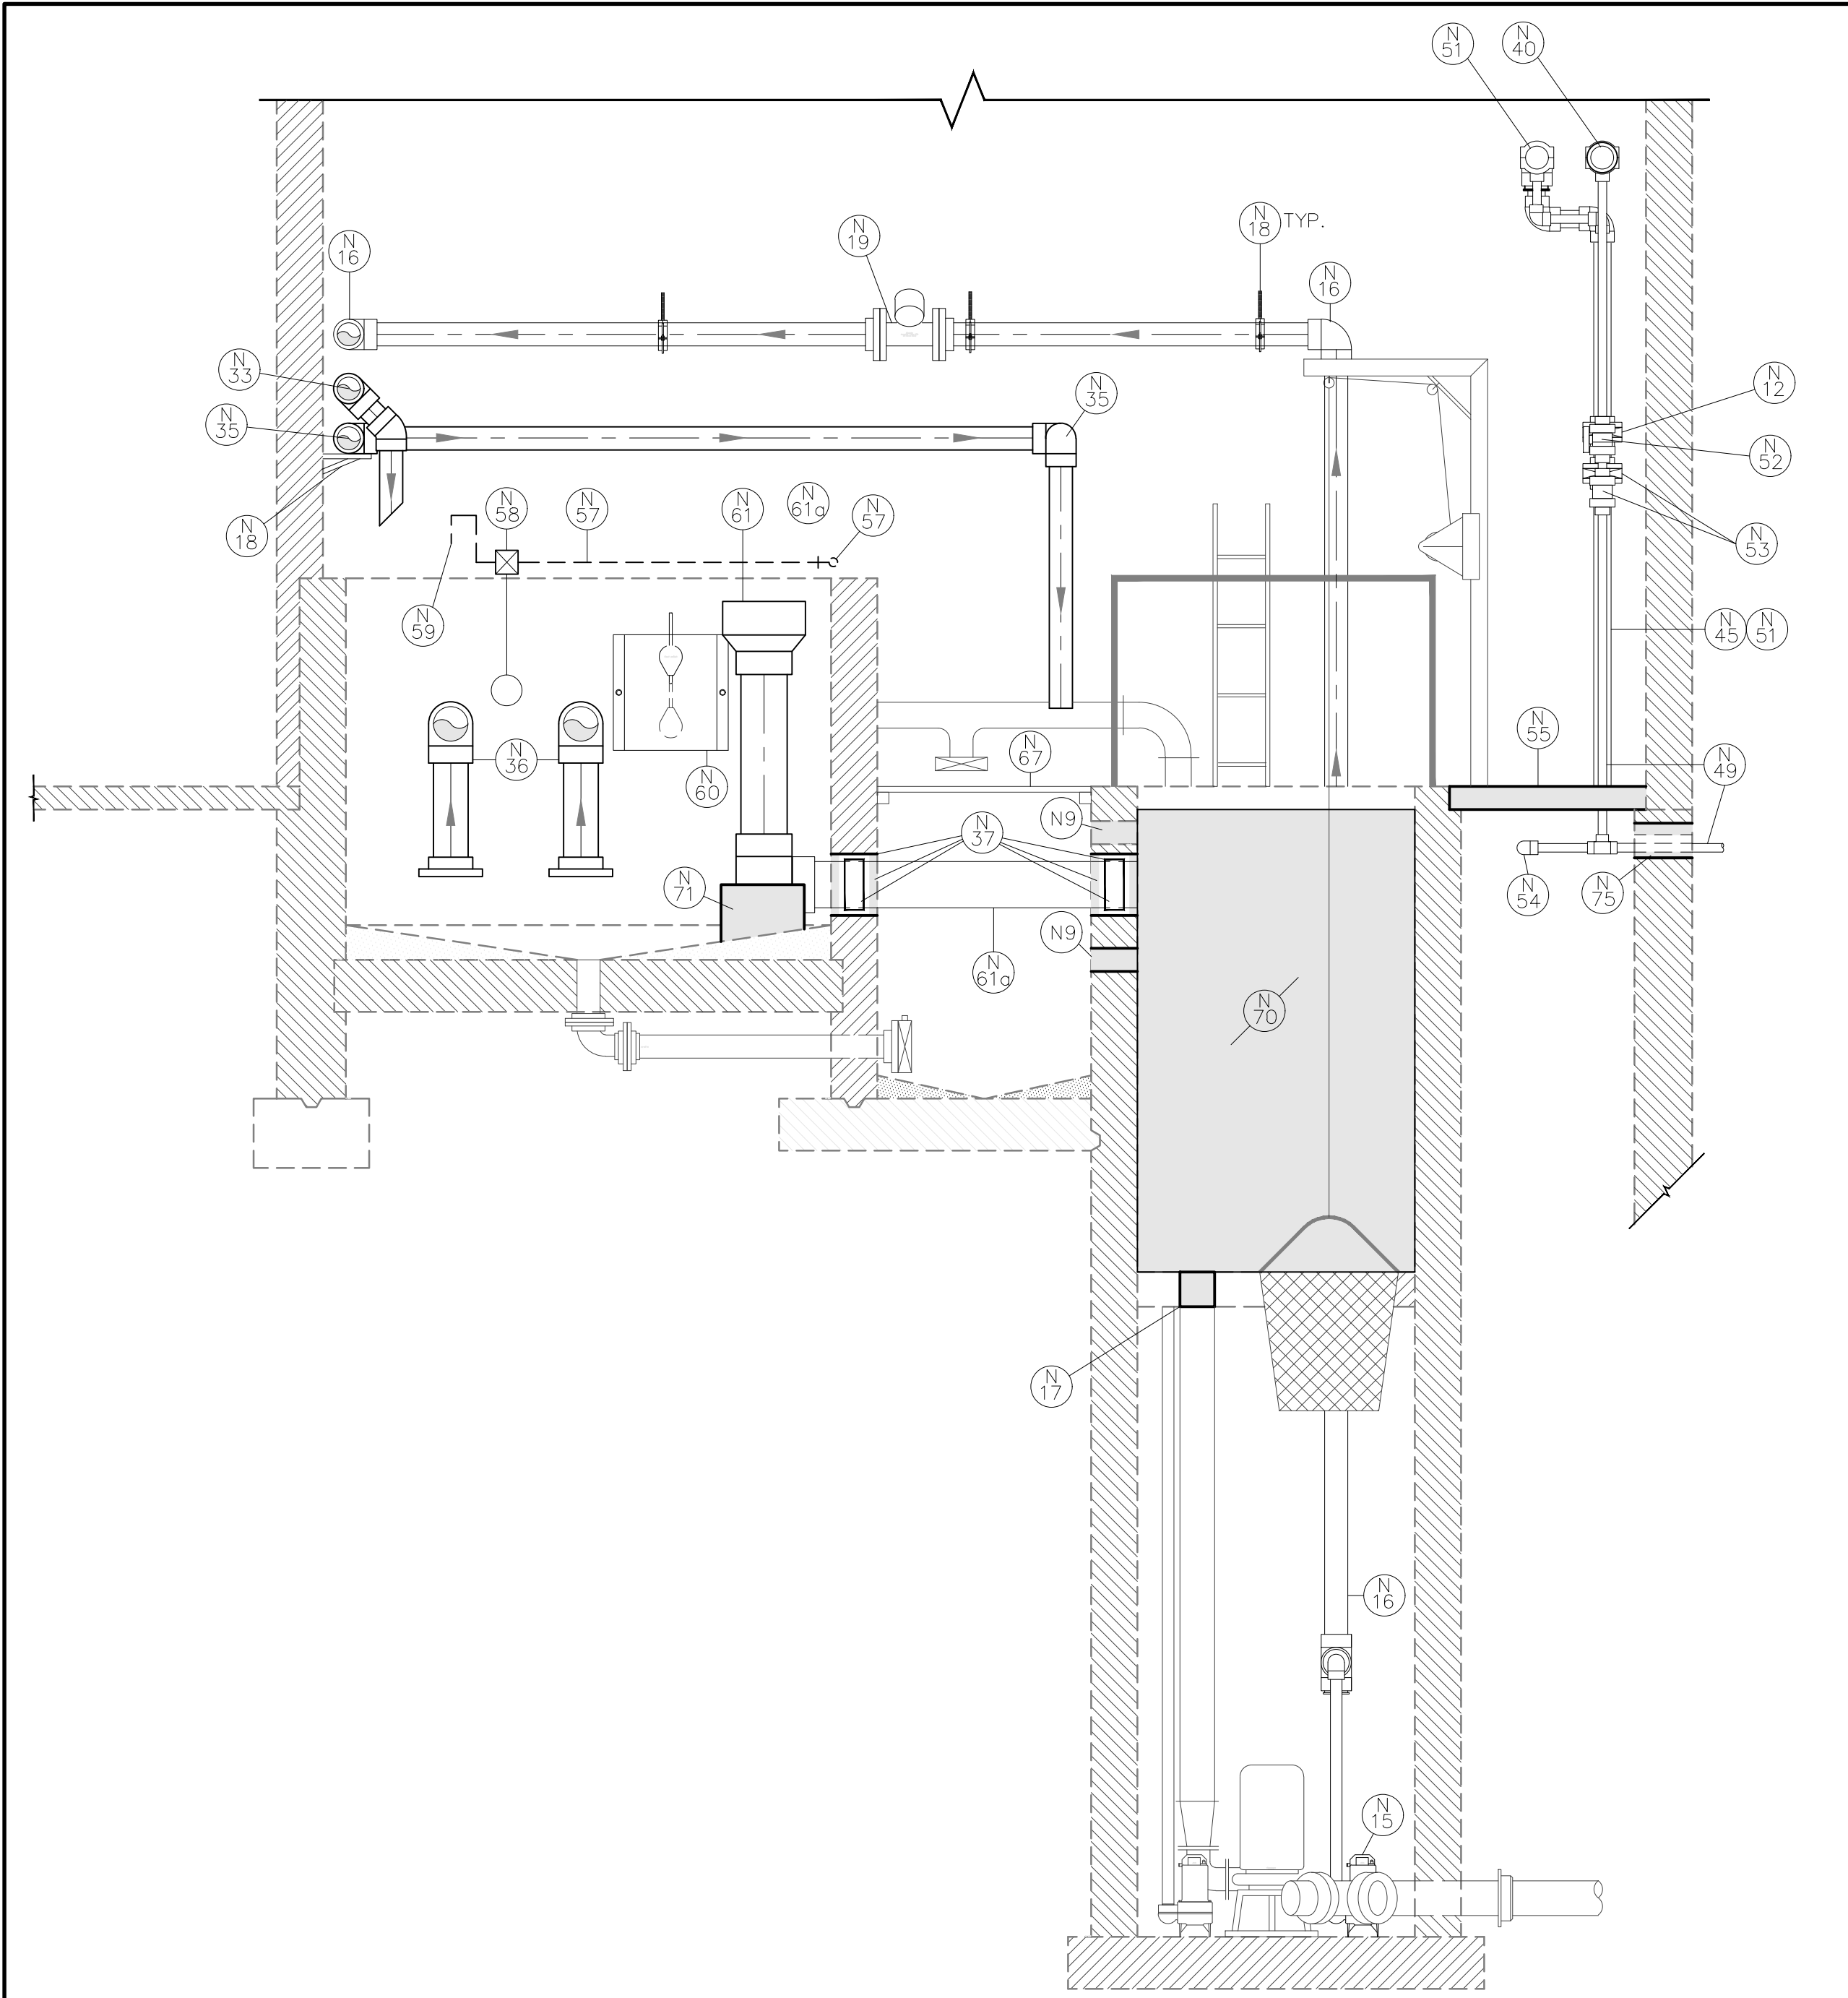

**C FILTER AREA IMPROVEMENT SECTION**  
Scale: 1/2"=1'-0"