


**PLAN LINE 1**



= TREE REMOVAL

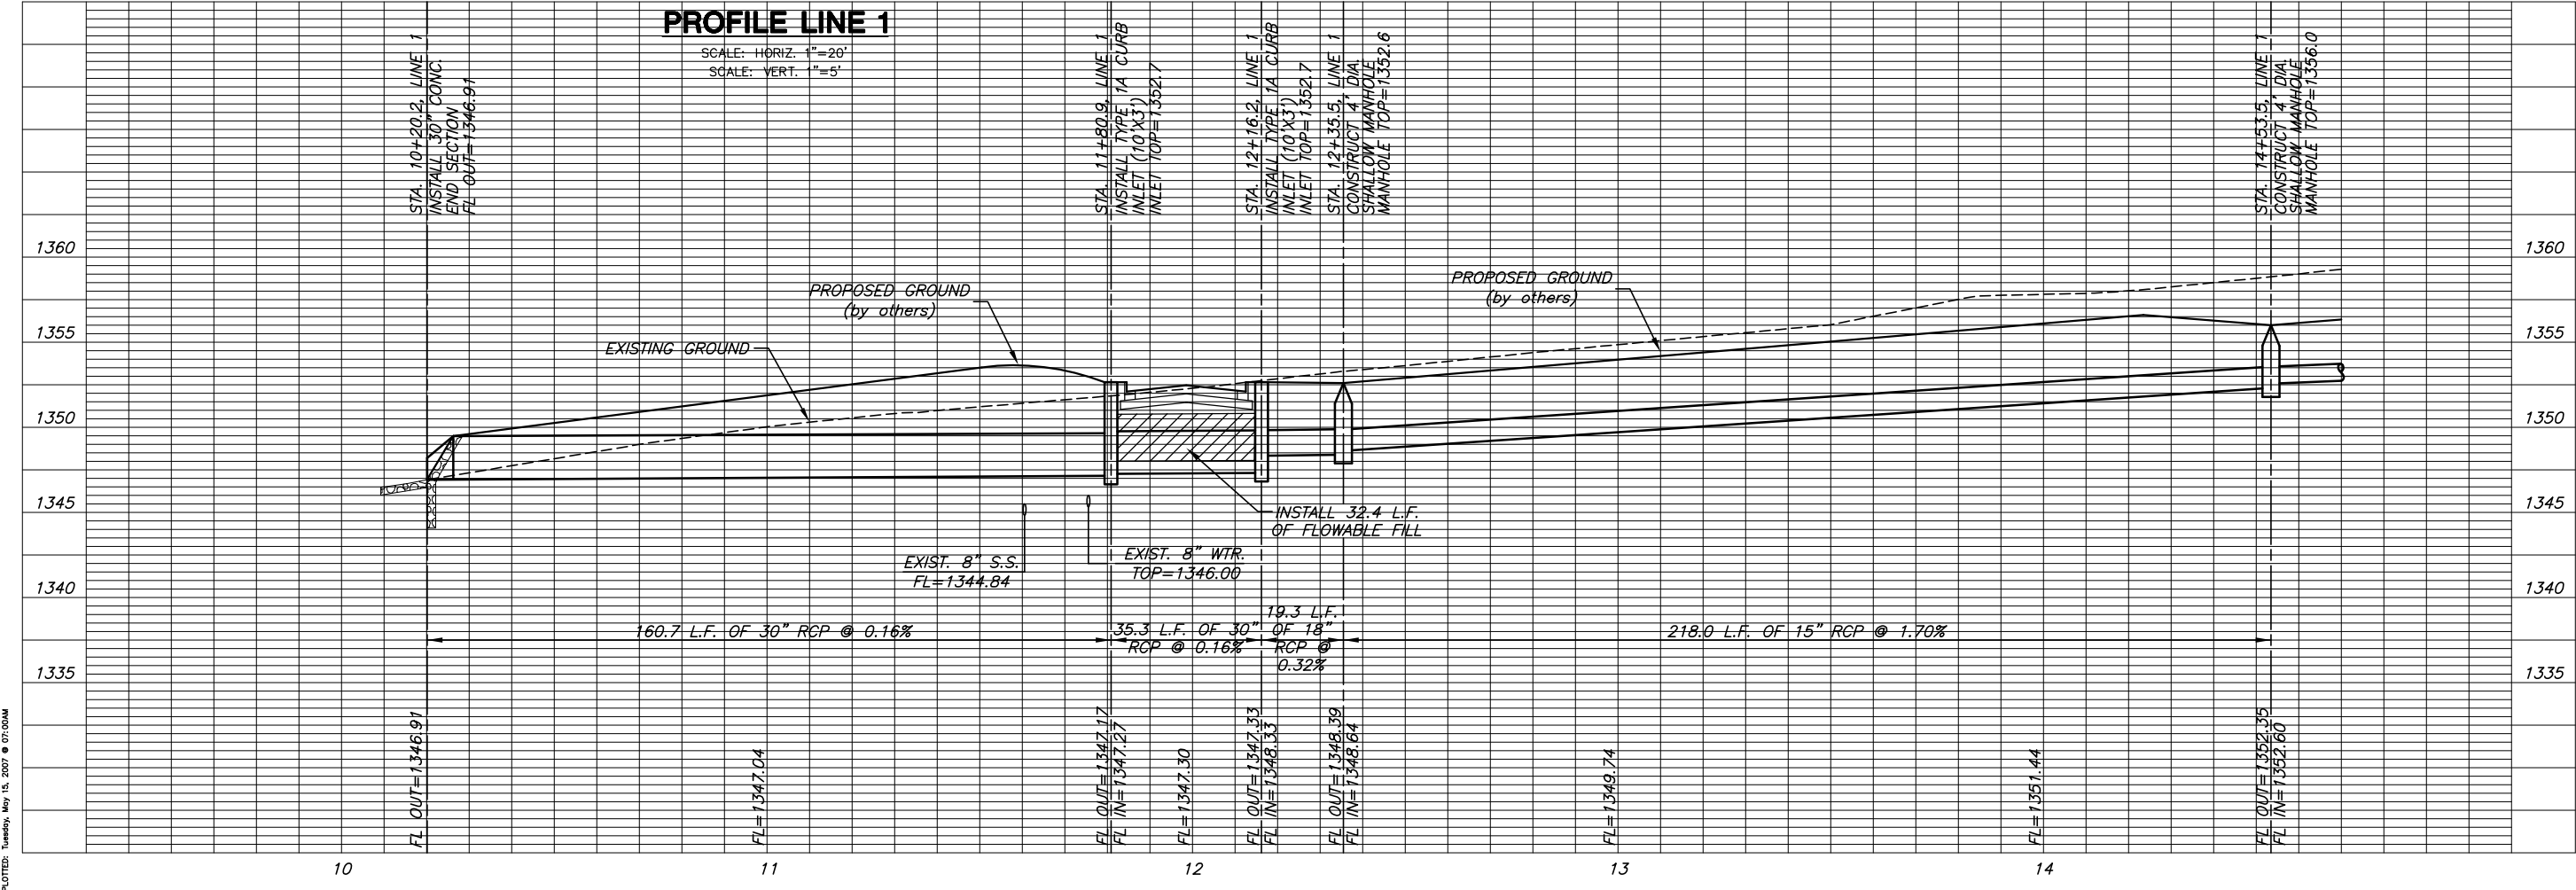

**PROFILE LINE 1**

SCALE: HORIZ. 1"=20'  
SCALE: VERT. 1"=5'

PLT07B; Tuesday, May 15, 2007 9:07:00AM

J:\CIVIL\05291\DWG\SW\SPH1\05291\_L01.DWG