


**STORM WATER SEWER PLANS**  
**KRUG SOUTH ADDITION**  
**PHASE 1**

**LINE 1**  
SHEET TITLE  
PROJECT NUMBER  
**468-84325**


DESIGN BY  
**DFL**  
DRAWN BY  
**SMS**  
CHECKED BY  
**GJA**

ISSUED  
**May 2007**  
REVISED

SHEET NO.  
**7 of 26**

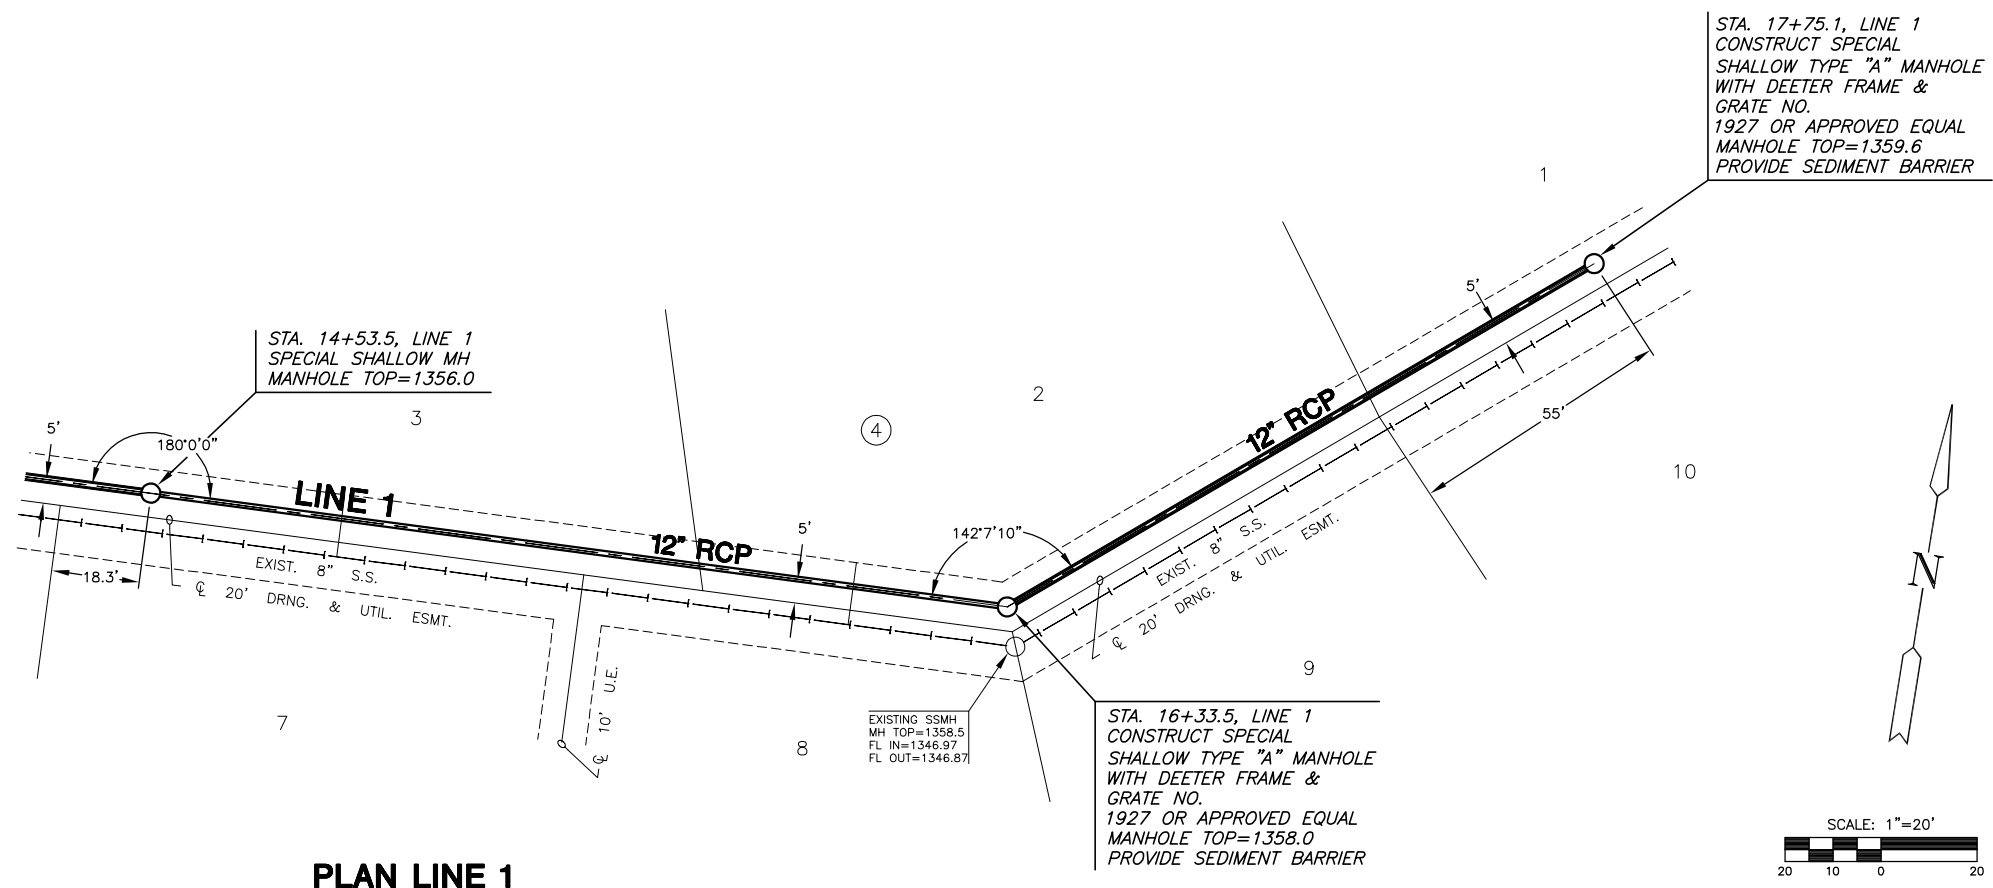

**PLAN LINE 1**

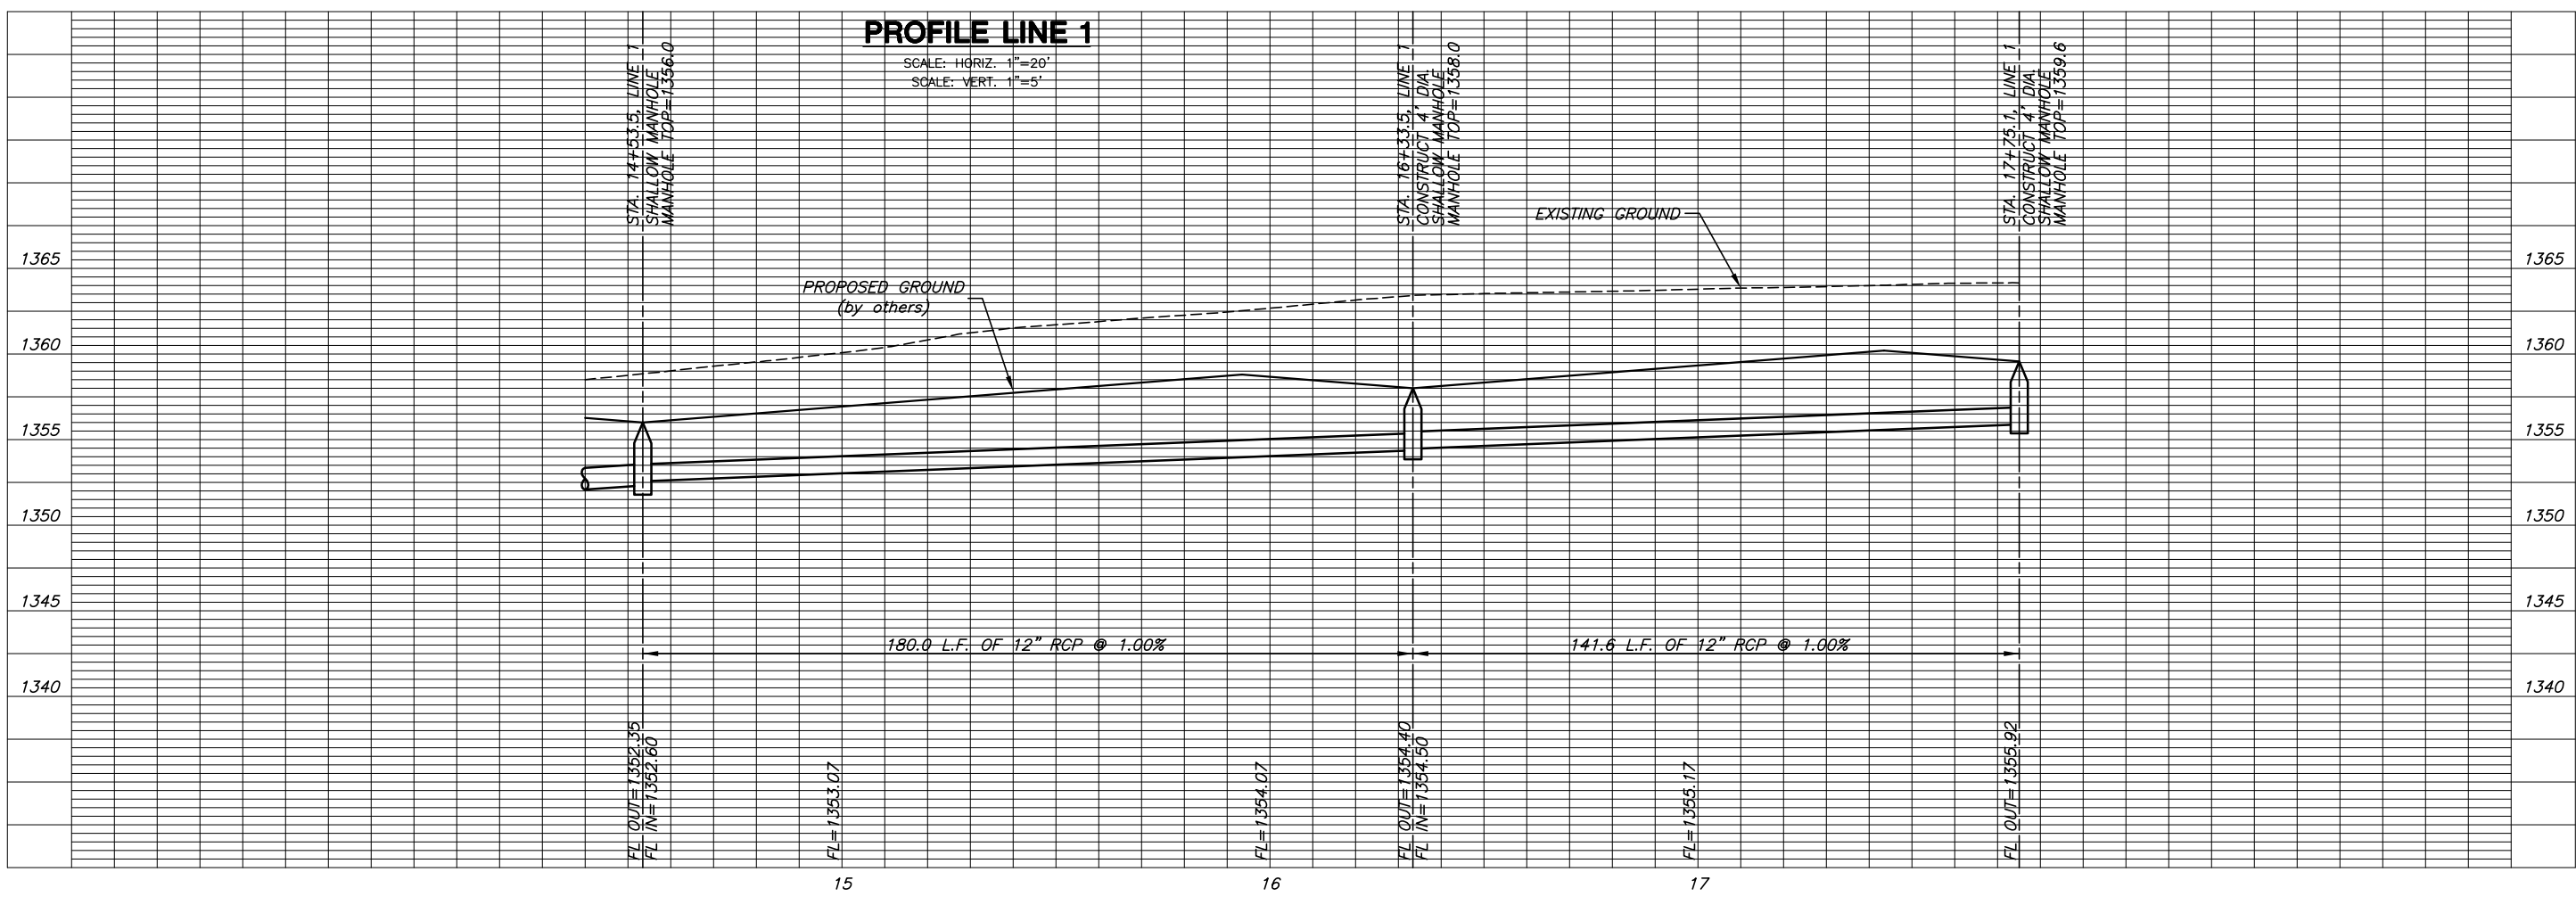

**PROFILE LINE 1**  
SCALE: HORIZ. 1"=20'  
SCALE: VERT. 1"=5'

PLOTTED: Tuesday, May 15, 2007 @ 07:06AM

J:\CIVIL\05291\DWG\SWS\PH1\05291\_L02.DWG