
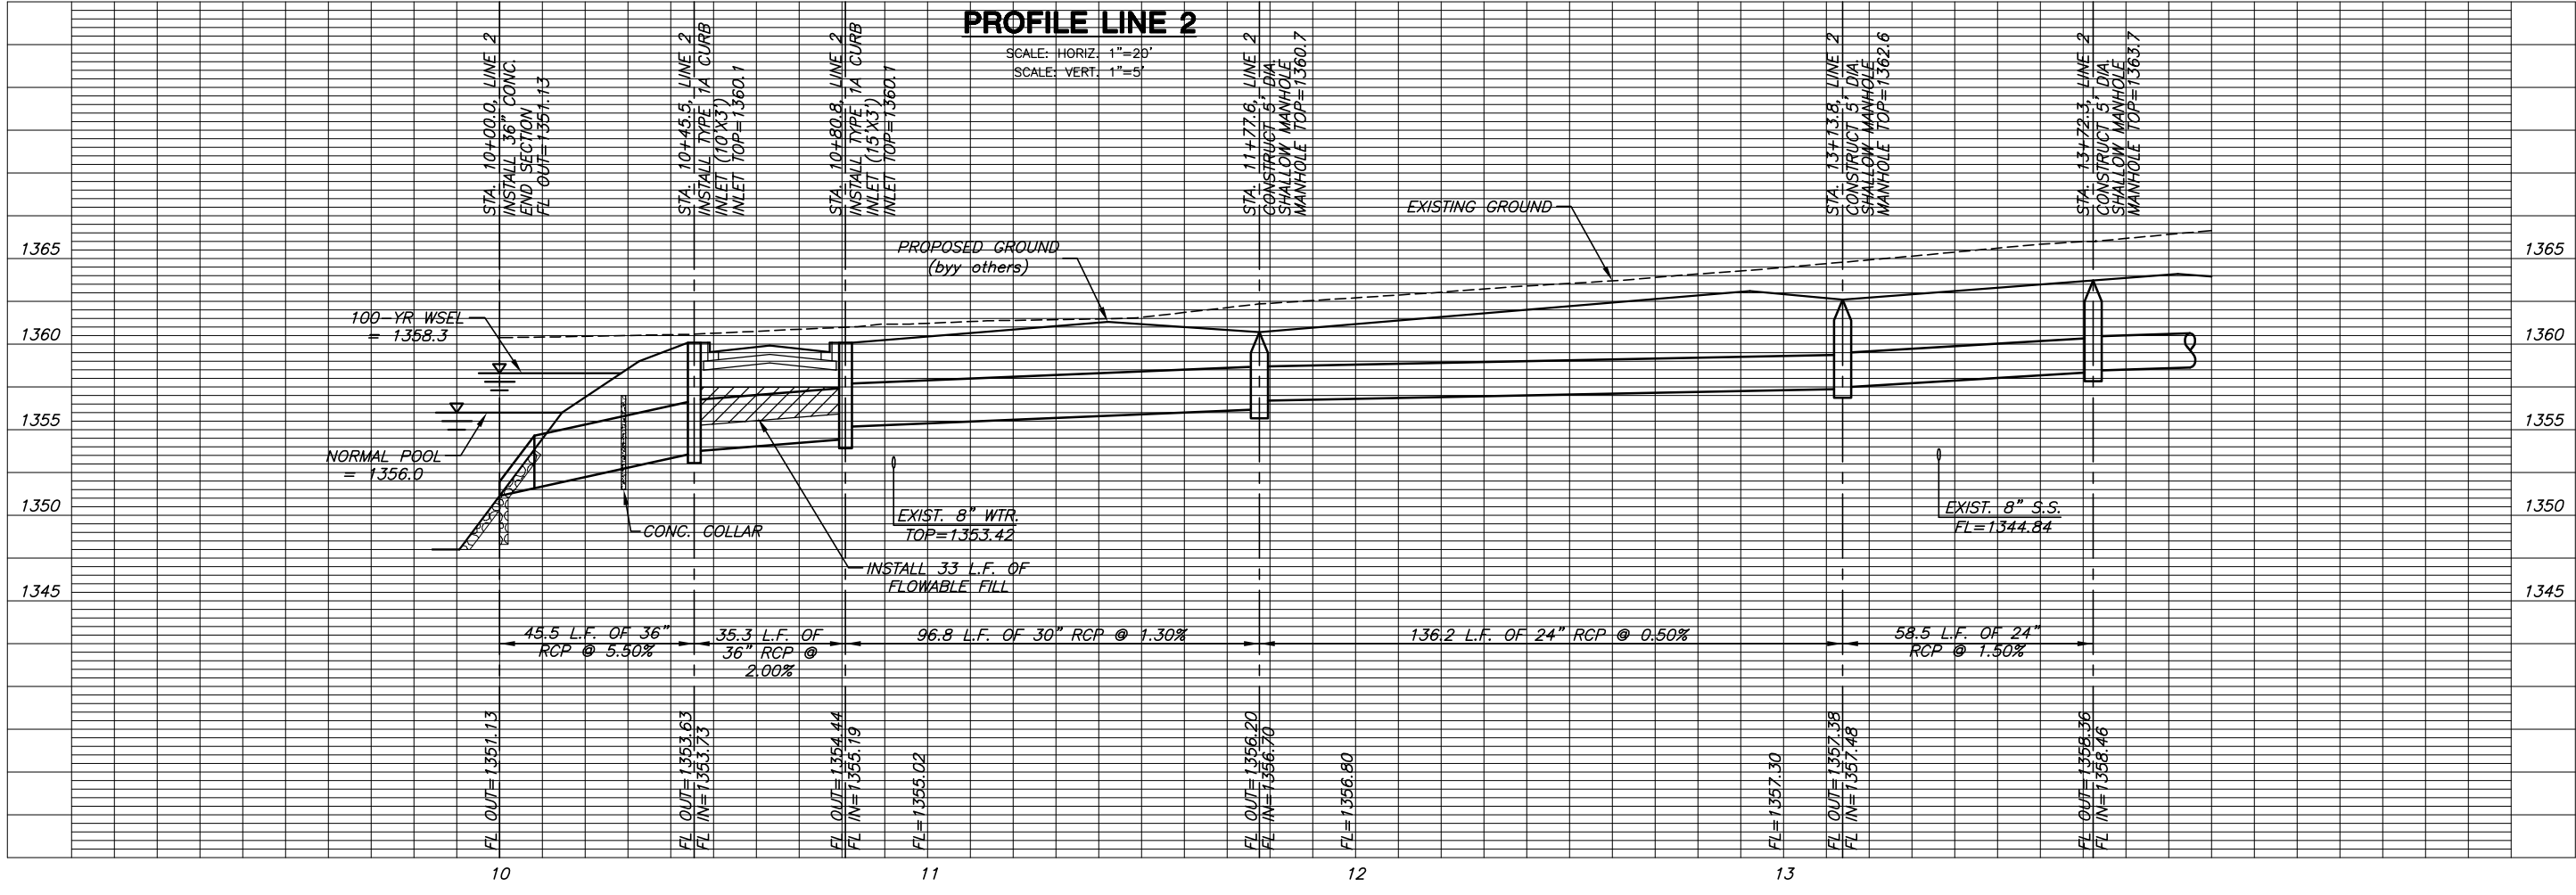


STORM WATER SEWER PLANS
KRUG SOUTH ADDITION
PHASE 1

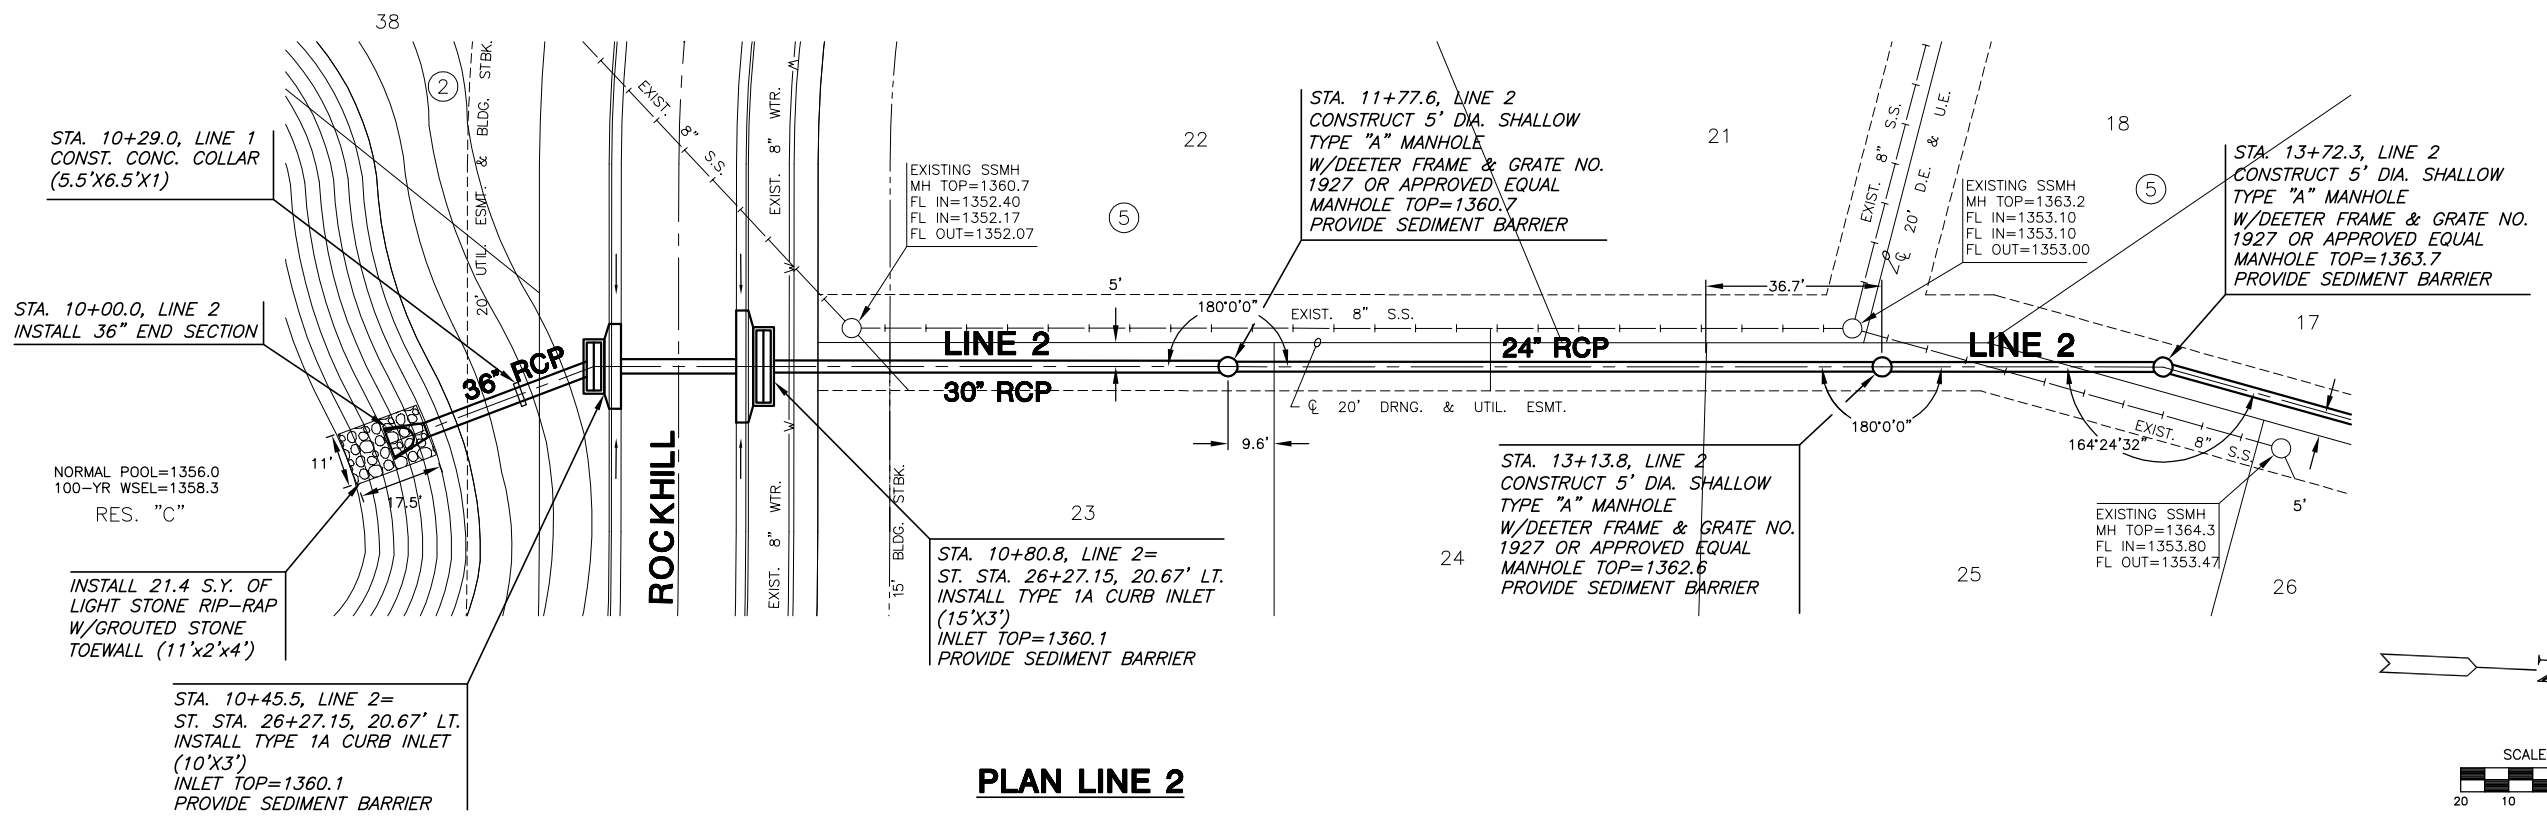

LINE 2
SHEET TITLE
PROJECT NUMBER
468-84325

DESIGN BY
DFL

DRAWN BY
SMS

CHECKED BY
GJA

ISSUED
May 2007

REVISED

SHEET NO.
8 of 26