

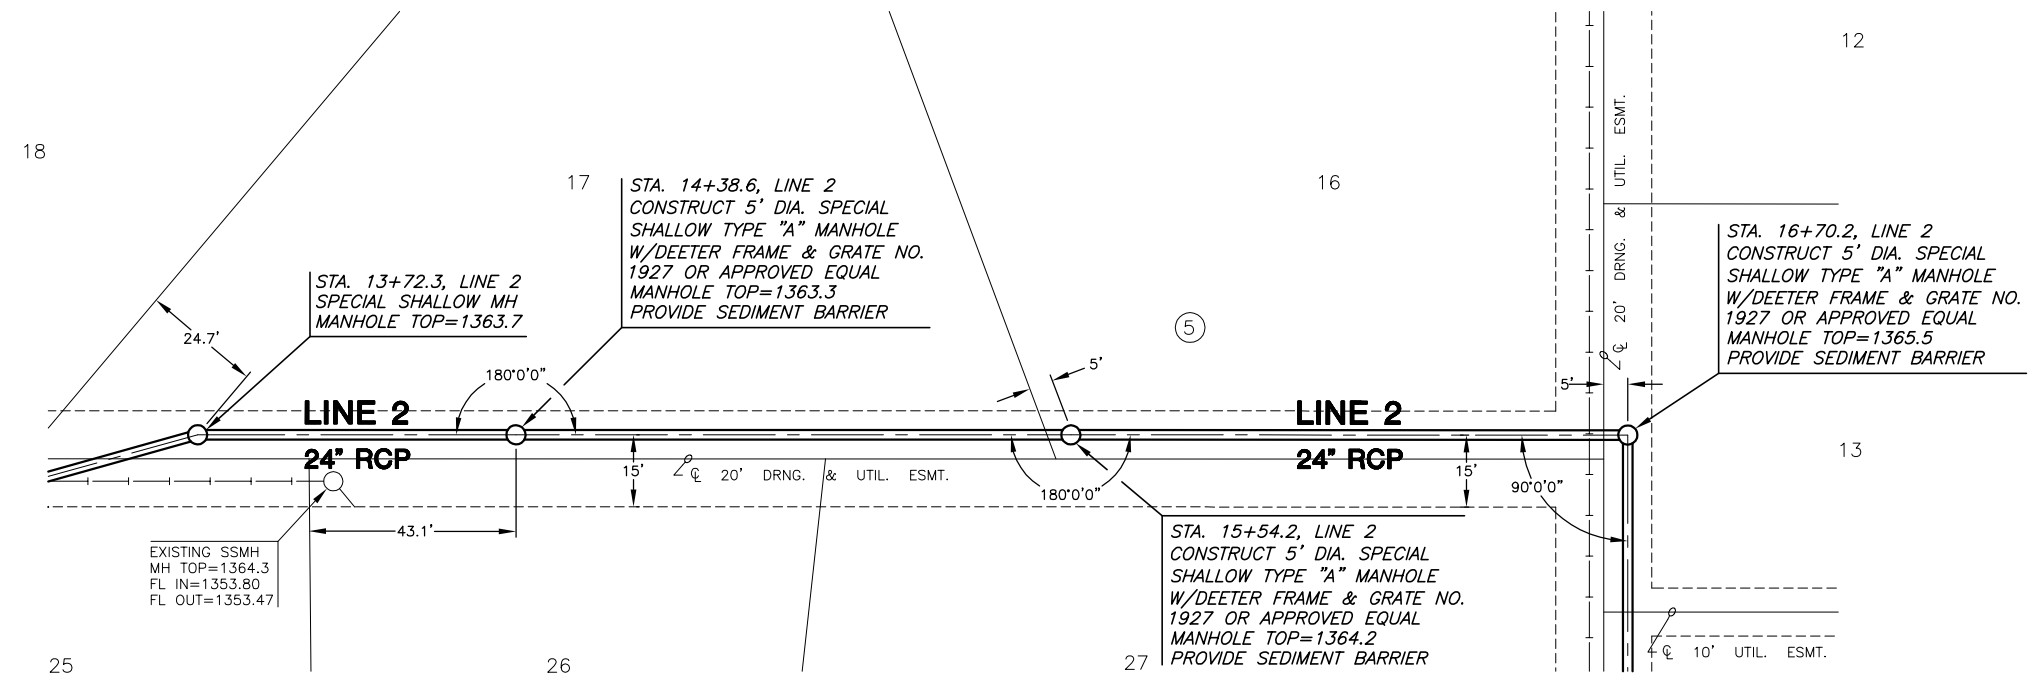


STORM WATER SEWER PLANS
KRUG SOUTH ADDITION
PHASE 1

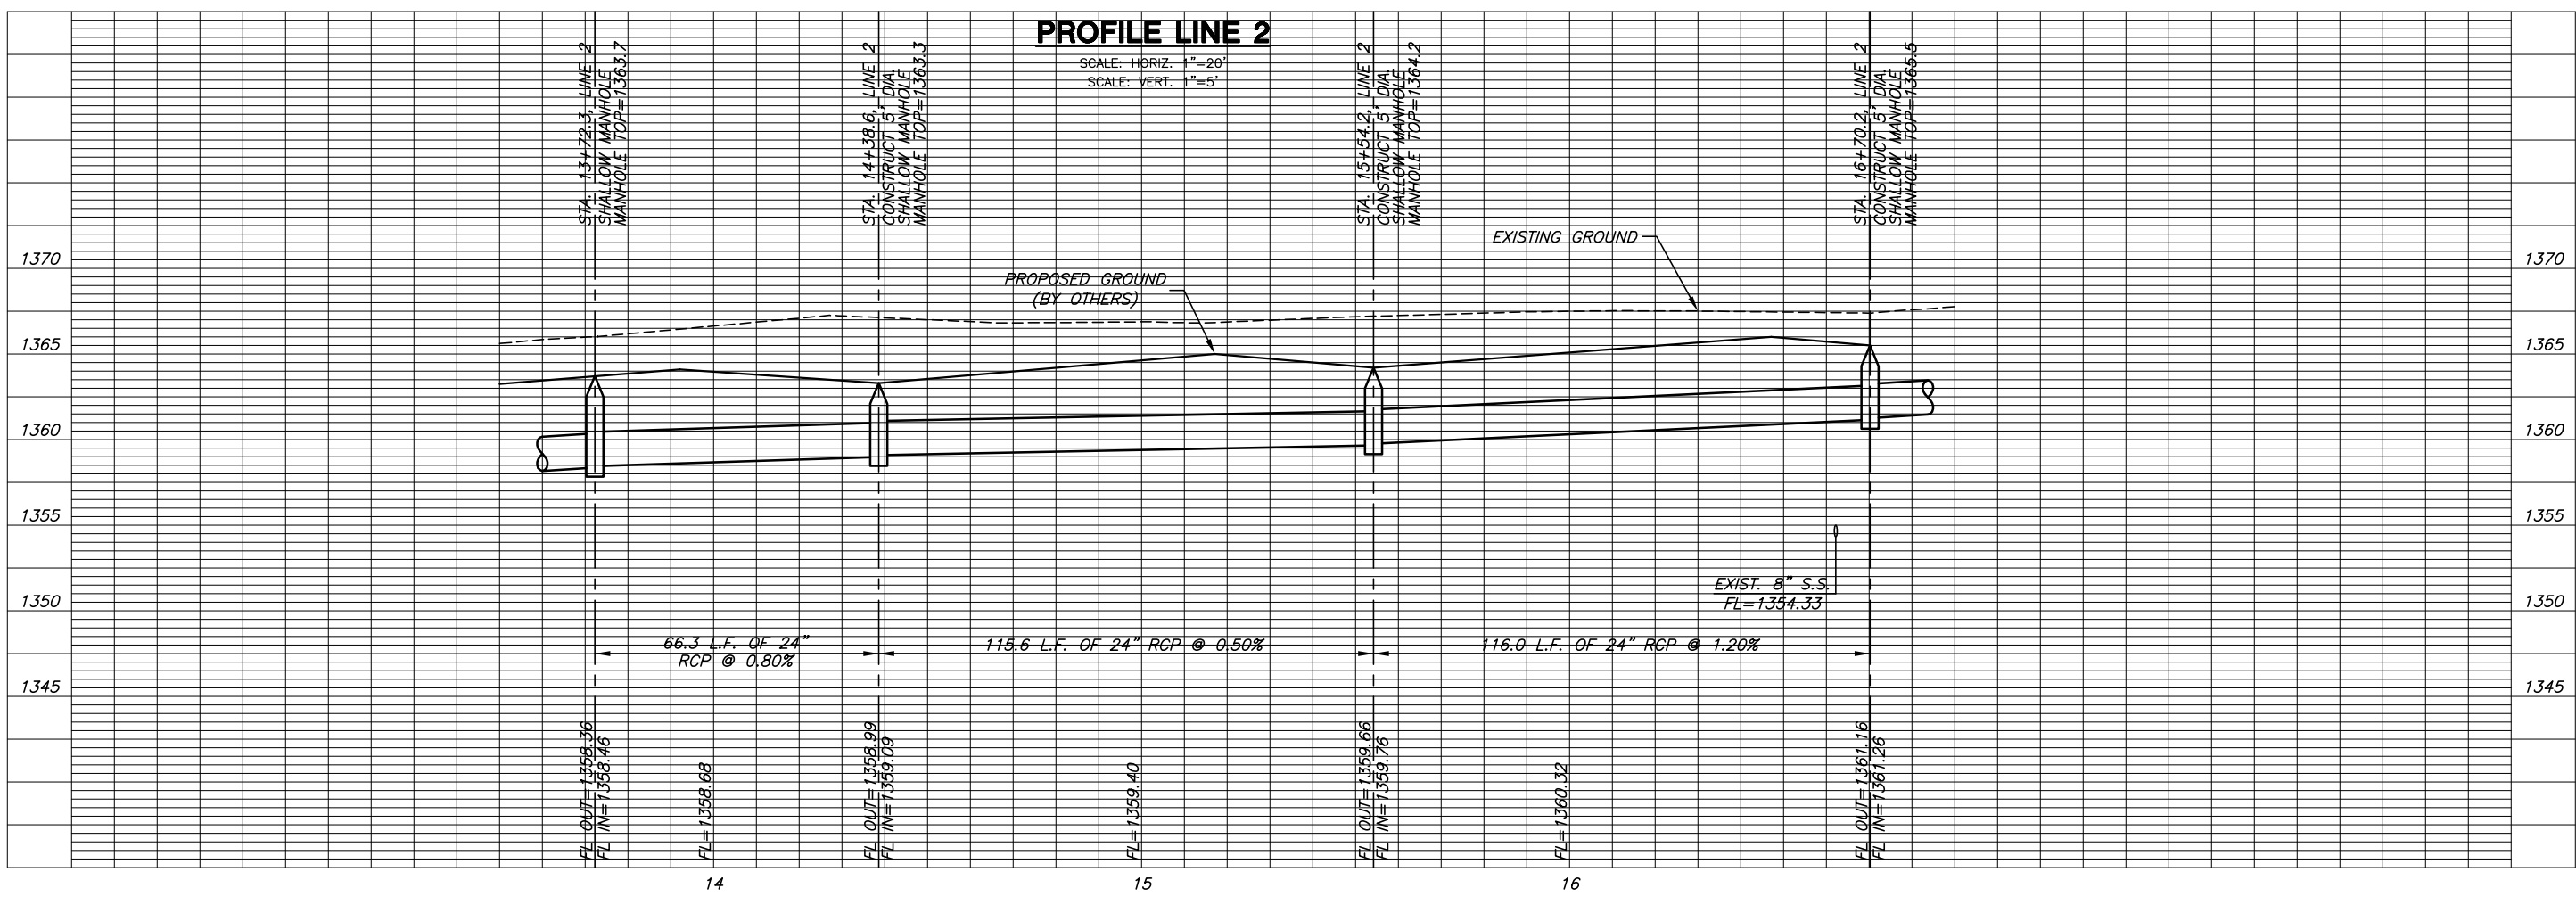

PLAN LINE 2

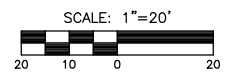

LINE 2
SHEET TITLE
468-84325
PROJECT NUMBER

DFL
DESIGN BY
SMS
DRAWN BY
GJA
CHECKED BY

ISSUED
May 2007
REVISED

SHEET NO.
9 of 26