




STORM WATER SEWER PLANS
KRUG SOUTH ADDITION
PHASE 1

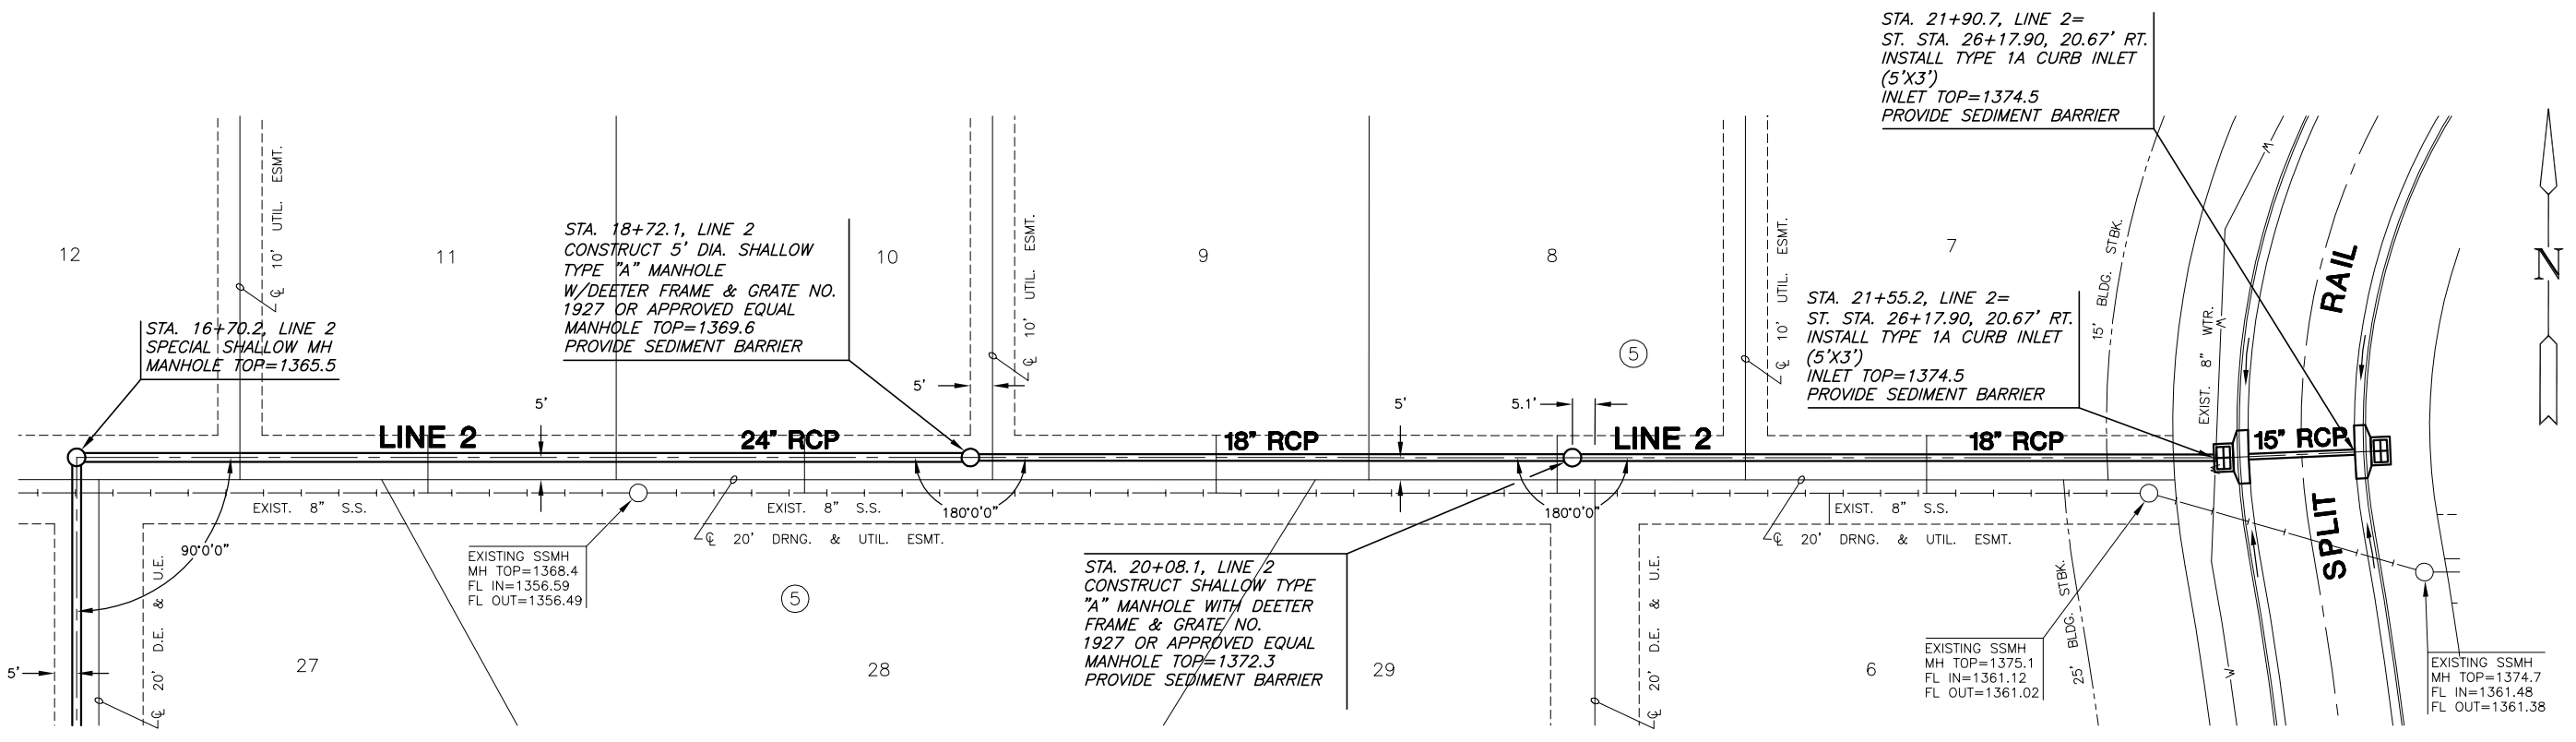

PLAN LINE 2

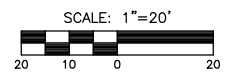

PROFILE LINE 2

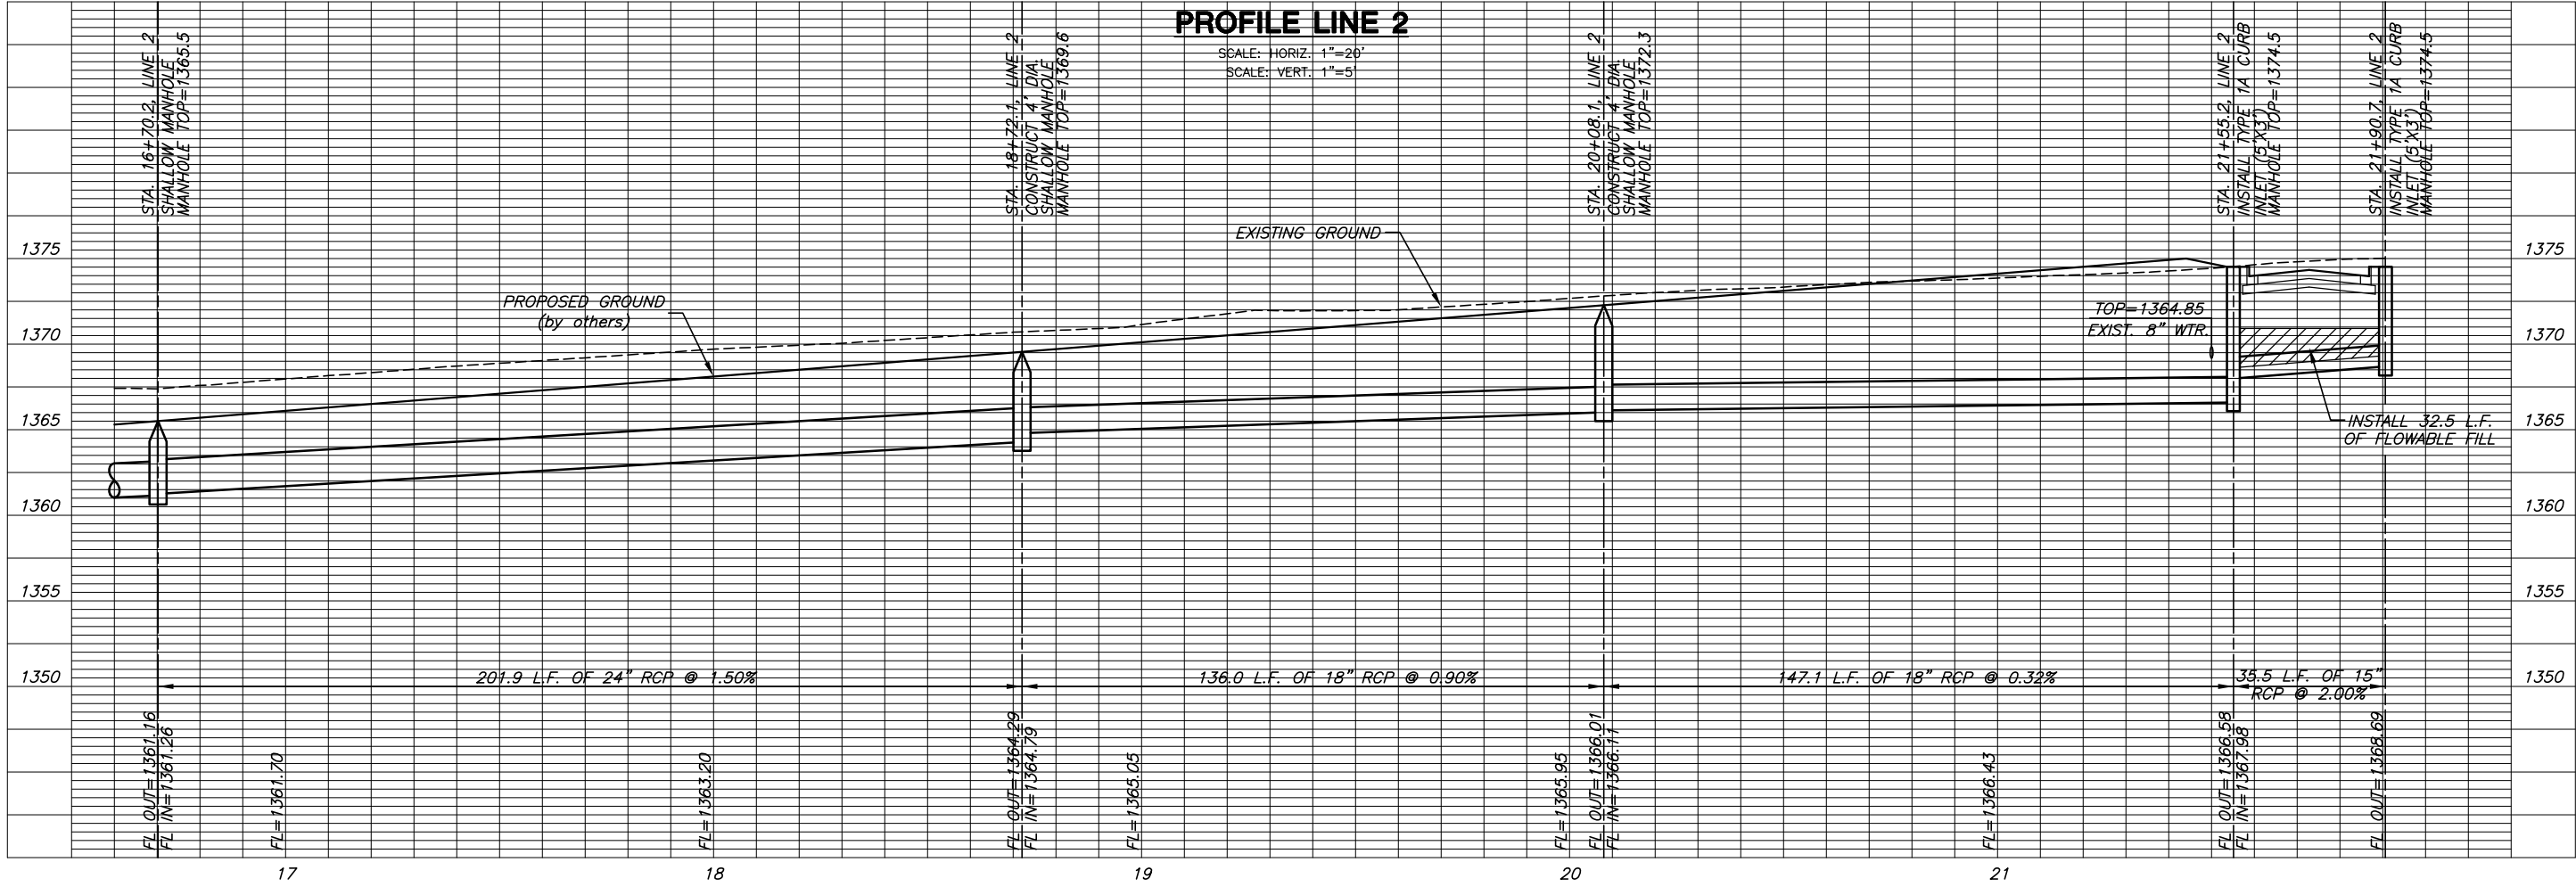

LINE 2
SHEET TITLE
468-84325
PROJECT NUMBER

DESIGN BY: DFL
DRAWN BY: SMS
CHECKED BY: GJA

ISSUED: May 2007
REVISED:

SHEET NO.
10 of 26

PLOTTED: Tuesday, May 15, 2007 9:07:14AM

J:\CIVIL\05291\DWG\SWS\PH1\05291_L05.DWG