
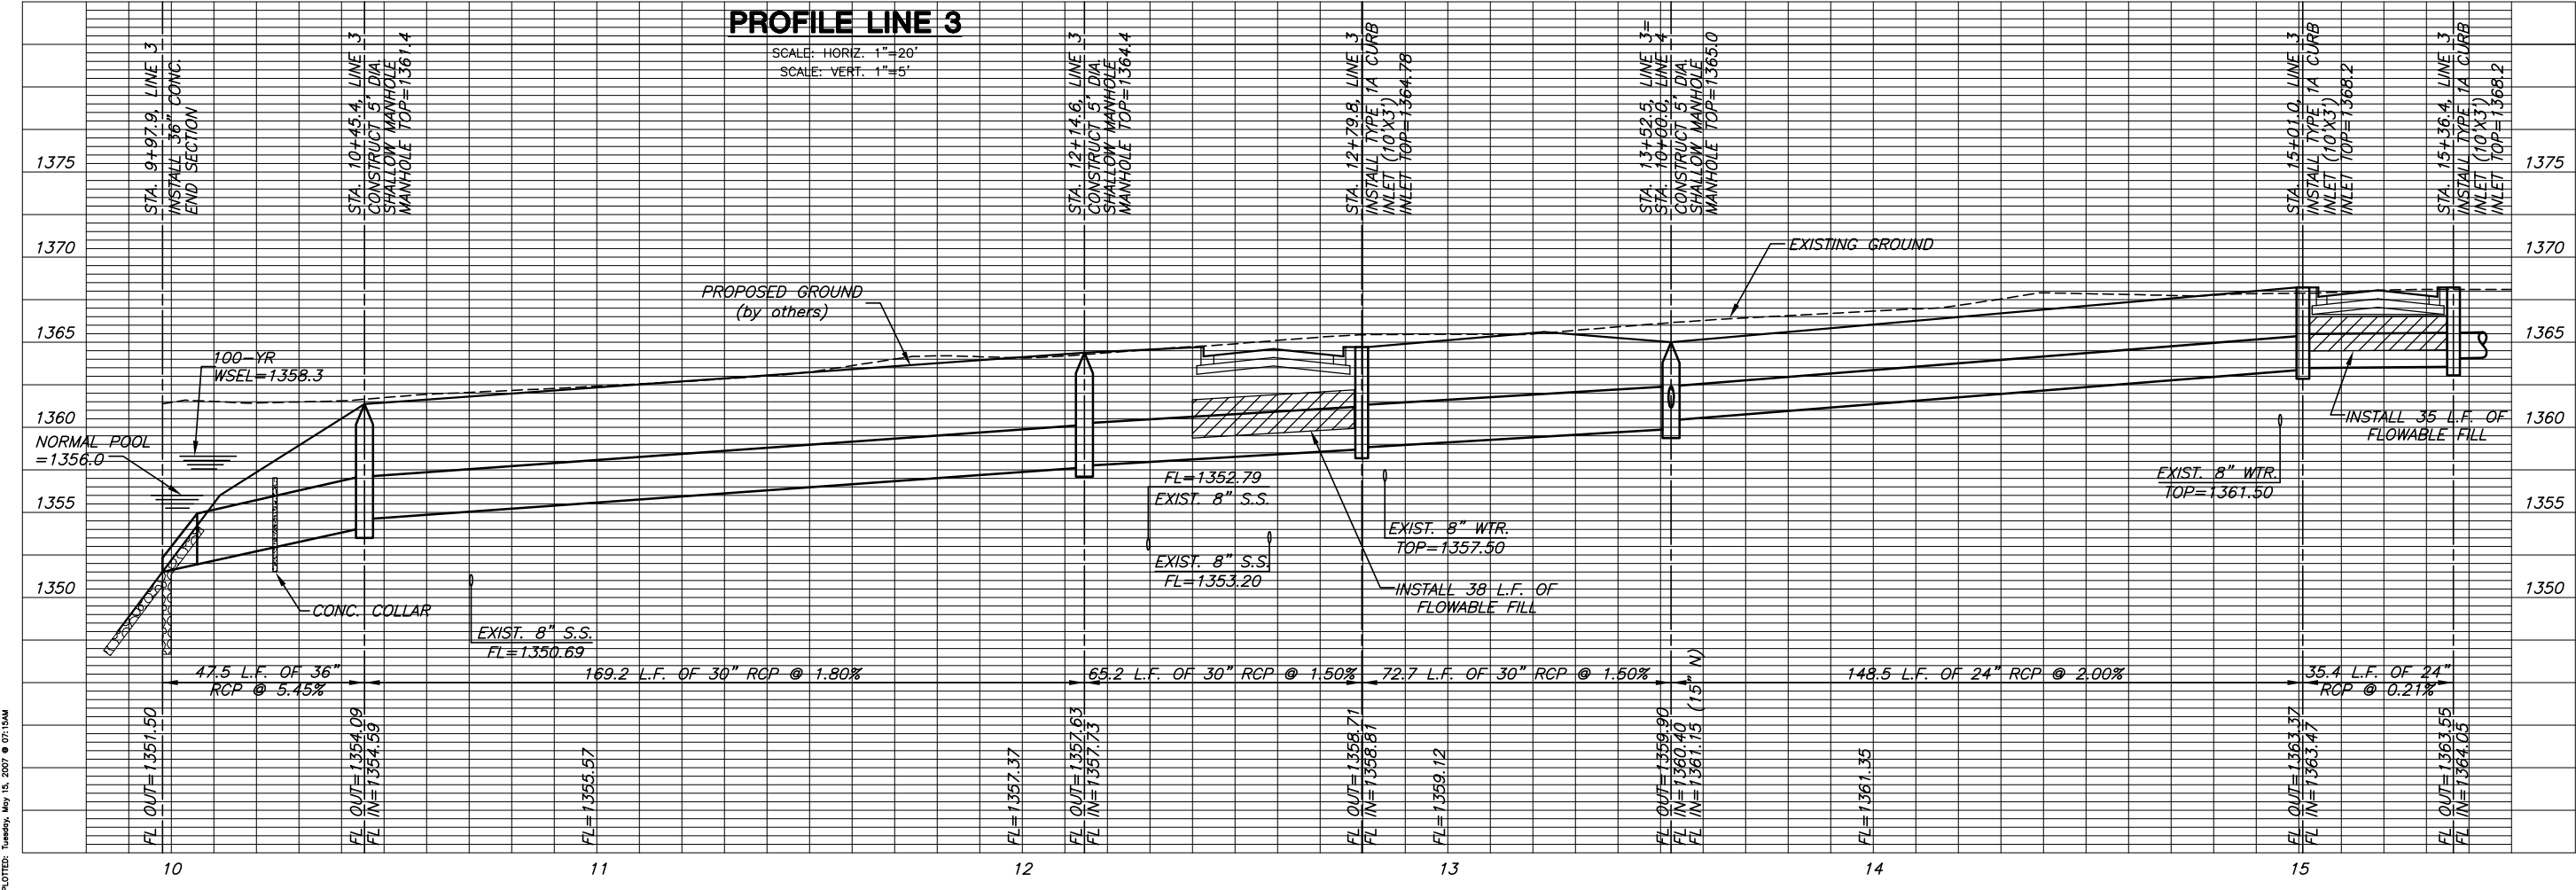


STORM WATER SEWER PLANS
KRUG SOUTH ADDITION
PHASE 1

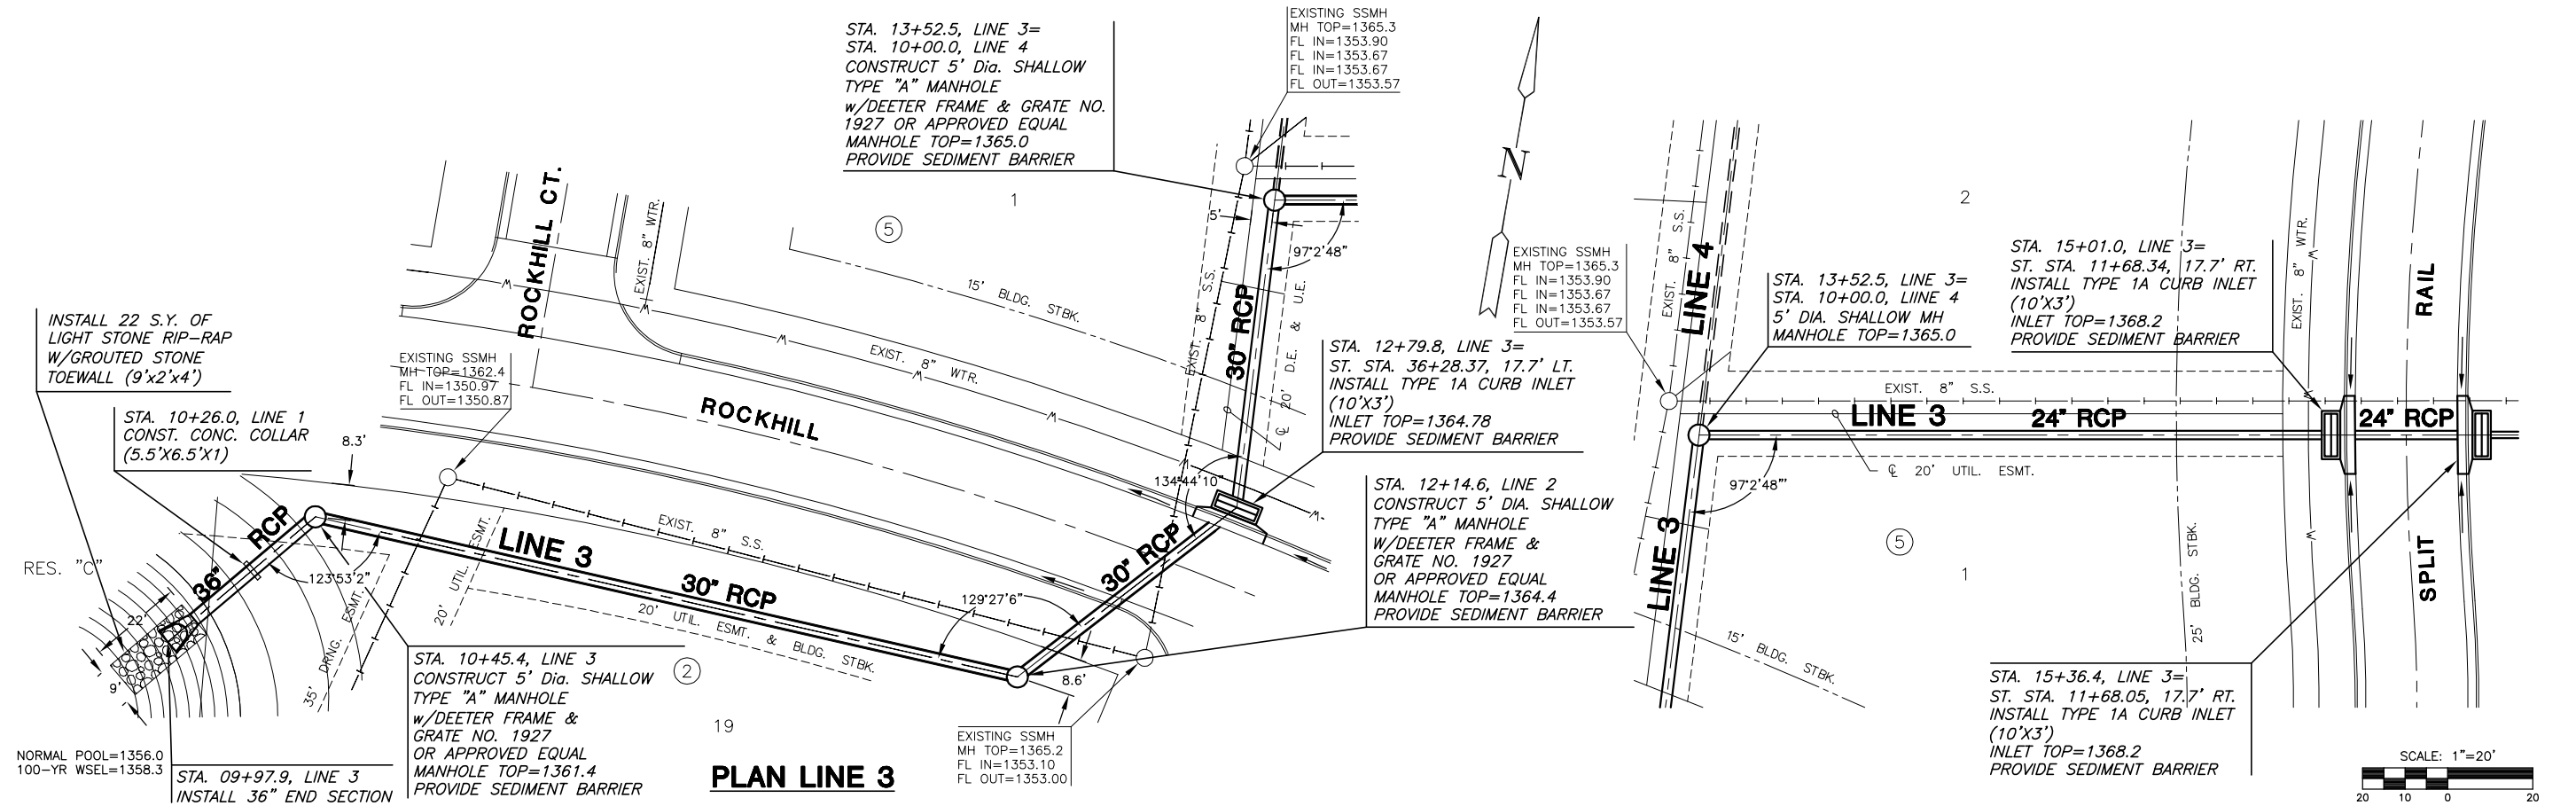

LINE 3
SHEET TITLE
468-84325
PROJECT NUMBER

DESIGN BY: DFL
DRAWN BY: SMS
CHECKED BY: GJA

ISSUED: May 2007
REVISED:

SHEET NO. 11 of 26

PLotted: Tuesday, May 15, 2007 @ 07:15AM

J:\CIVIL\05291\DWG\SWS\PH1\05291_L06.DWG