


LINE 3
SHEET TITLE
468-84325
PROJECT NUMBER



DFL
DESIGN BY
SMS
DRAWN BY
GJA
CHECKED BY

ISSUED
May 2007
REVISED

SHEET NO.
12 of 26

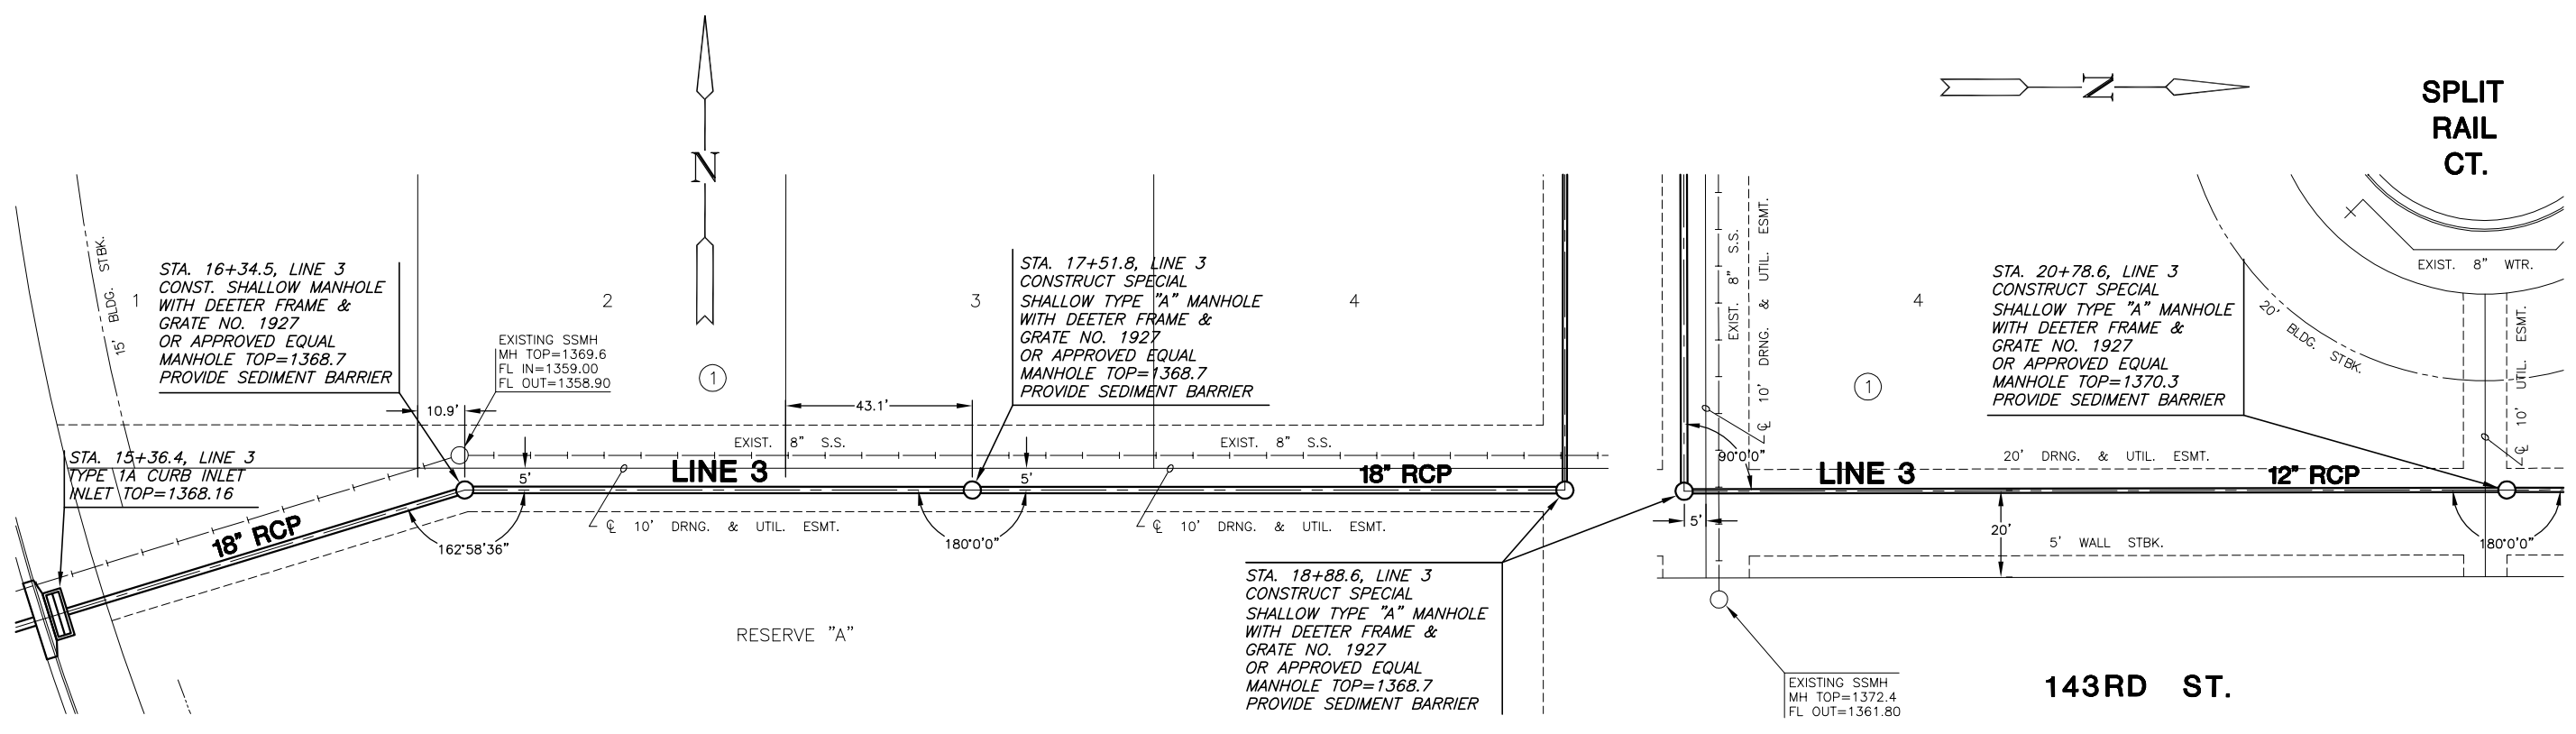

PLAN LINE 3

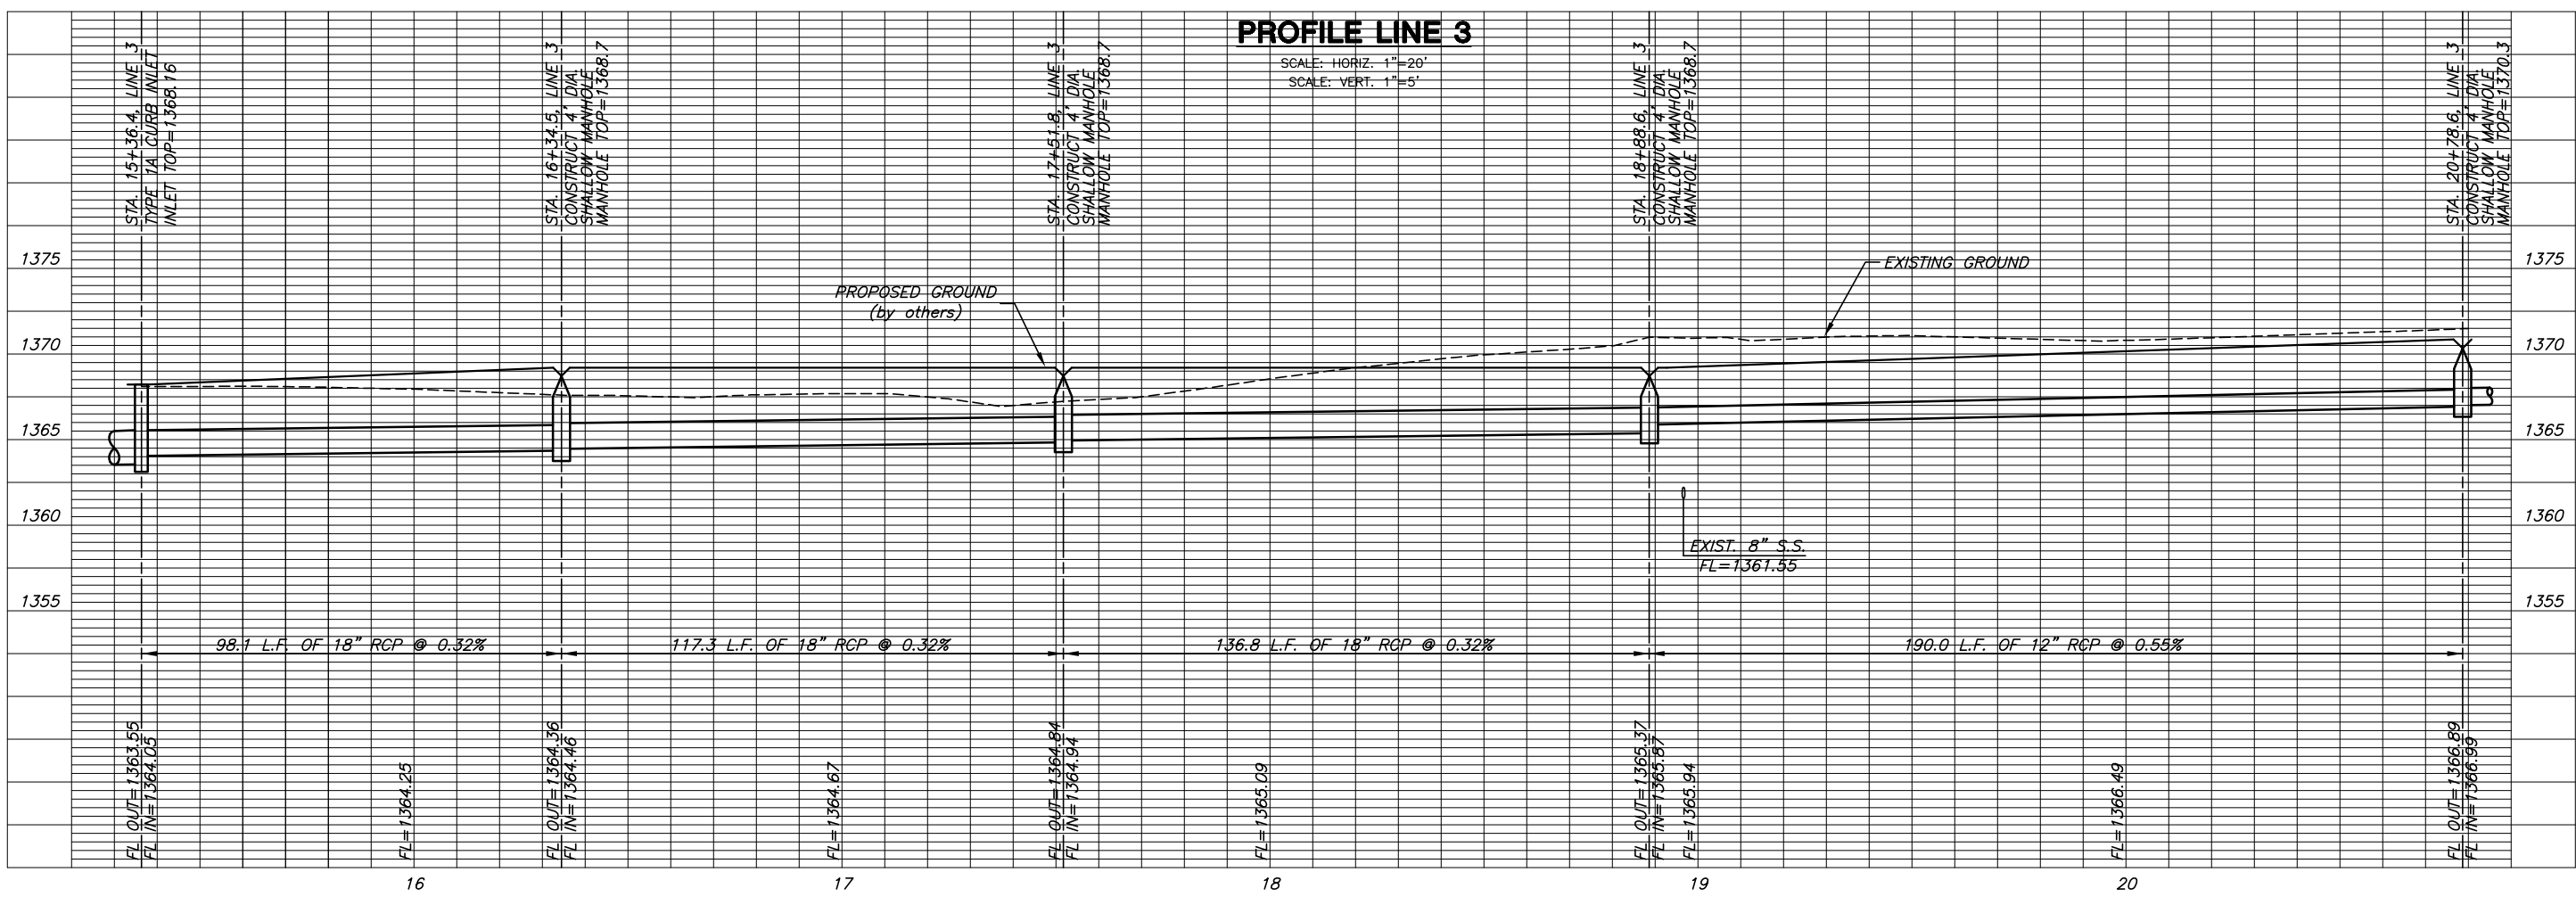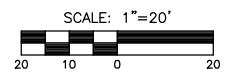

PROFILE LINE 3

SCALE: HORIZ. 1"=20'
SCALE: VERT. 1"=5'

PLOTTER: Tuesday, May 15, 2007 07:15AM

J:\CIVIL\05291\DWG\SWS\PH1\05291_L07.DWG