



NE 1/4, SEC. 29, T 26 S, R 1 E

SUBURBAN ACRES

ARK VALLEY

ADDITION

PARK ADDITION

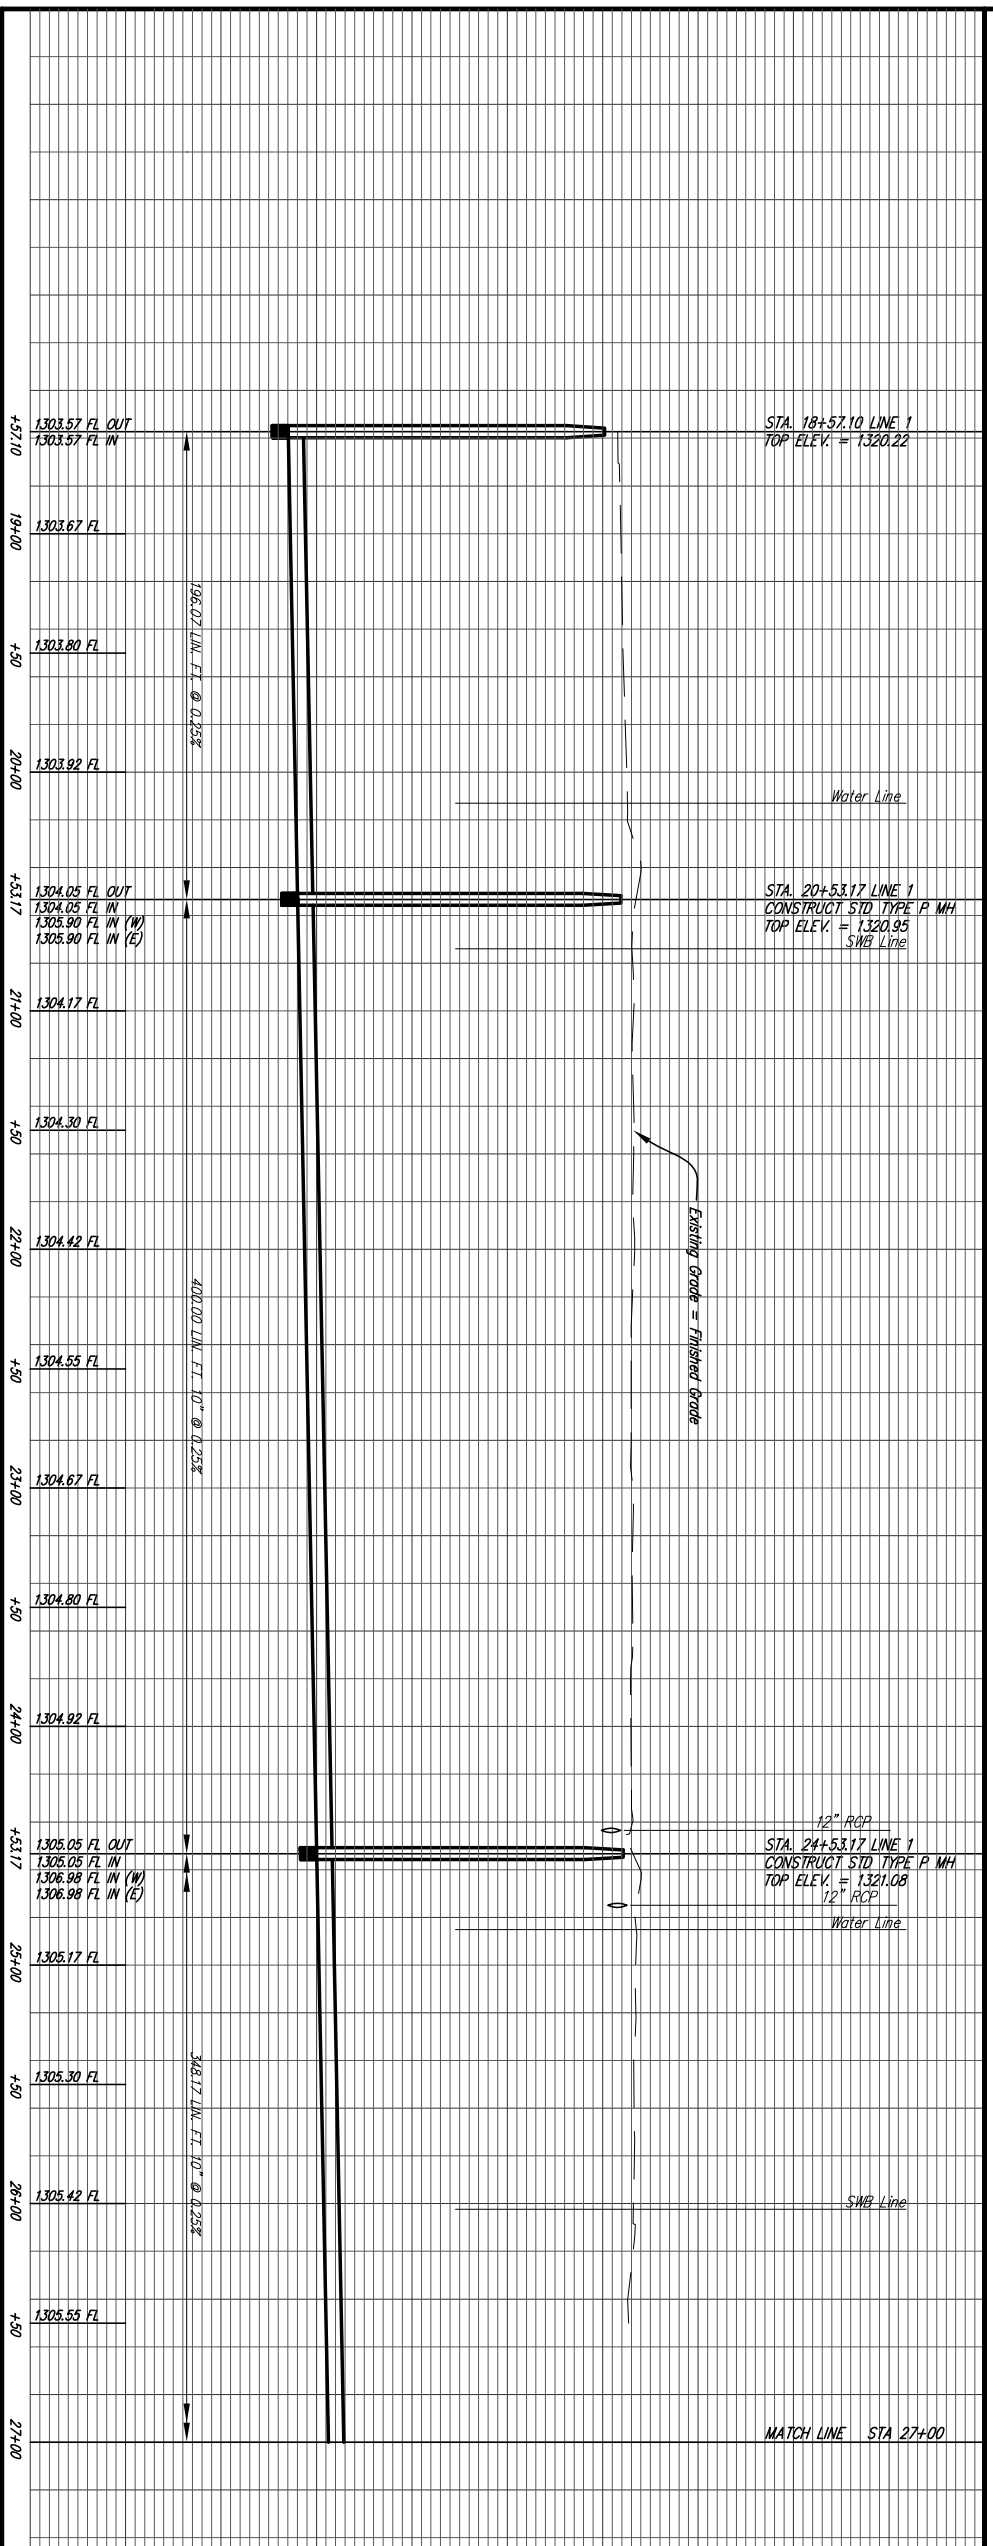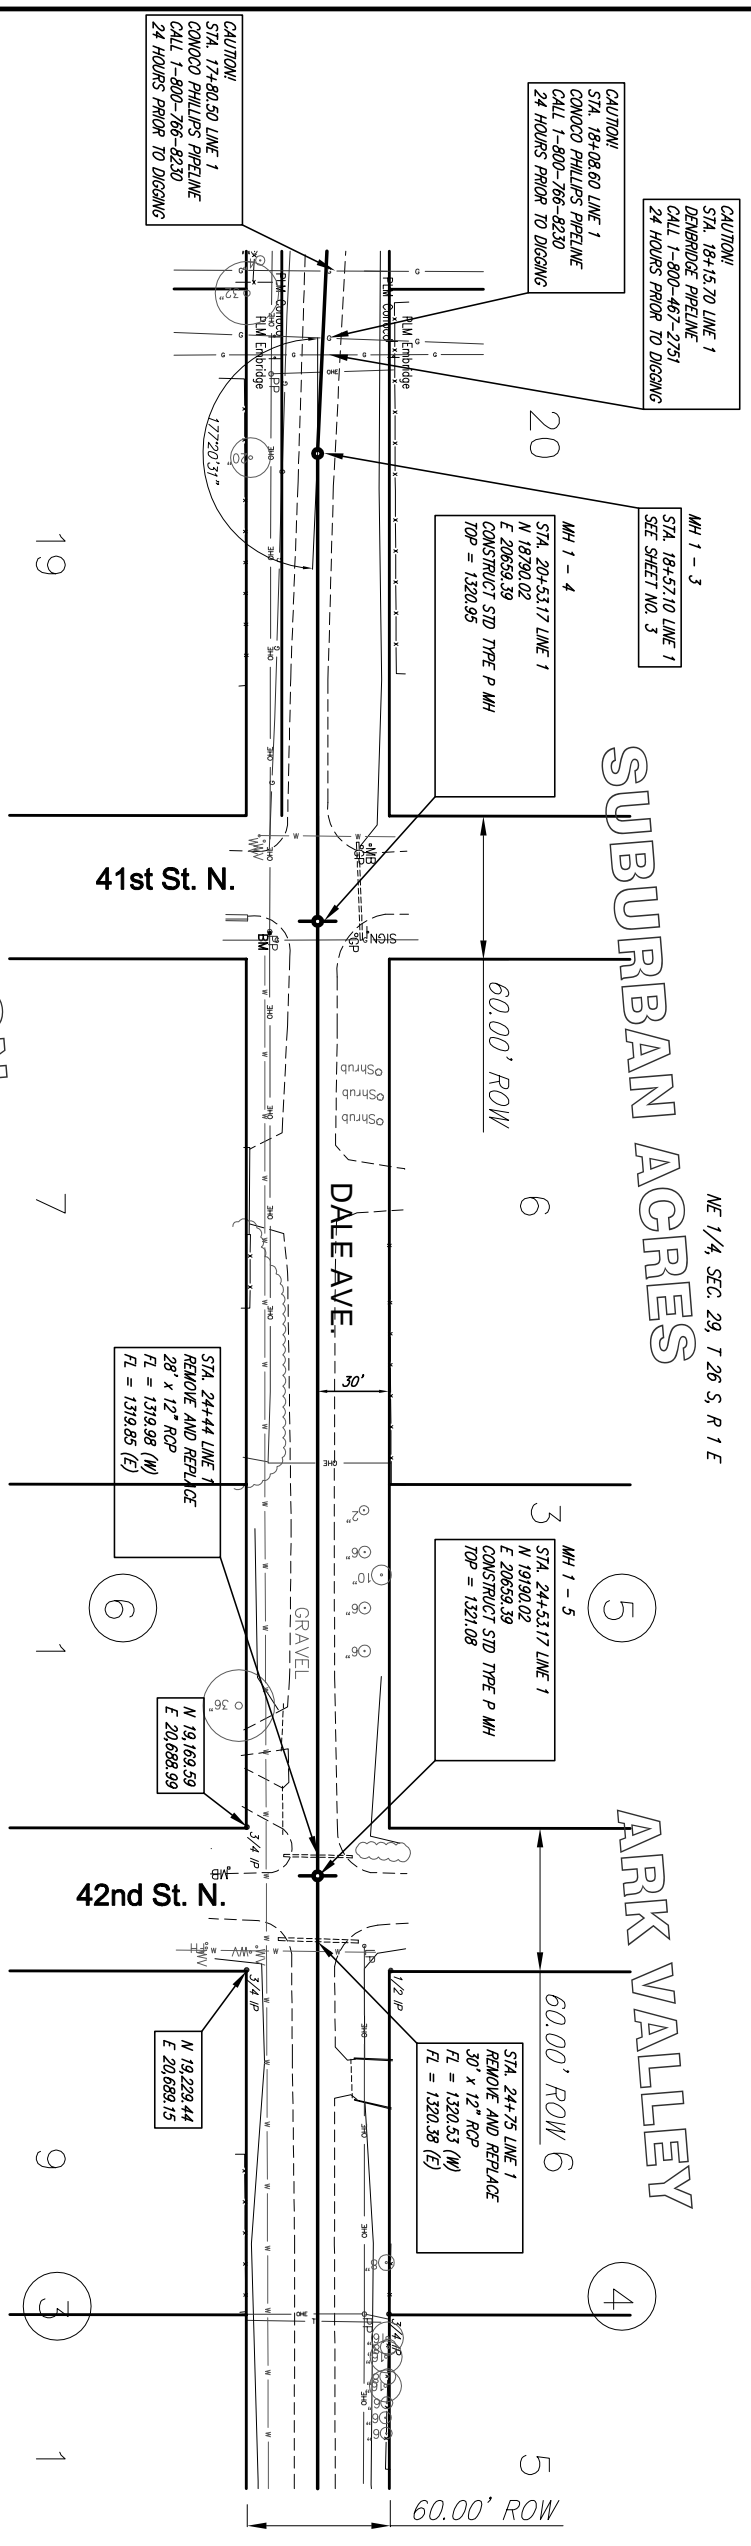

1300	1305	1310	1315	1320	1325
SANITARY SEWER MAIN LINE 1, MAIN 16, SS #23 WICHITA, KANSAS					
PROJECT NUMBER 468-83958		DESIGN PDC	DRAWN PDC	REVISED	
DRAWING FILE eng. base		UTILITY	DATE 4/14/05	REVIEW	

Rugles & Bohm, P.A.
Engineers, Surveying, Land Planning
924 North Main
Wichita, Kansas 67203
www.rbausa.com

010 264-6098
010 264-4027 fax
E-mail: info@rbausa.com

24
3
2688X