



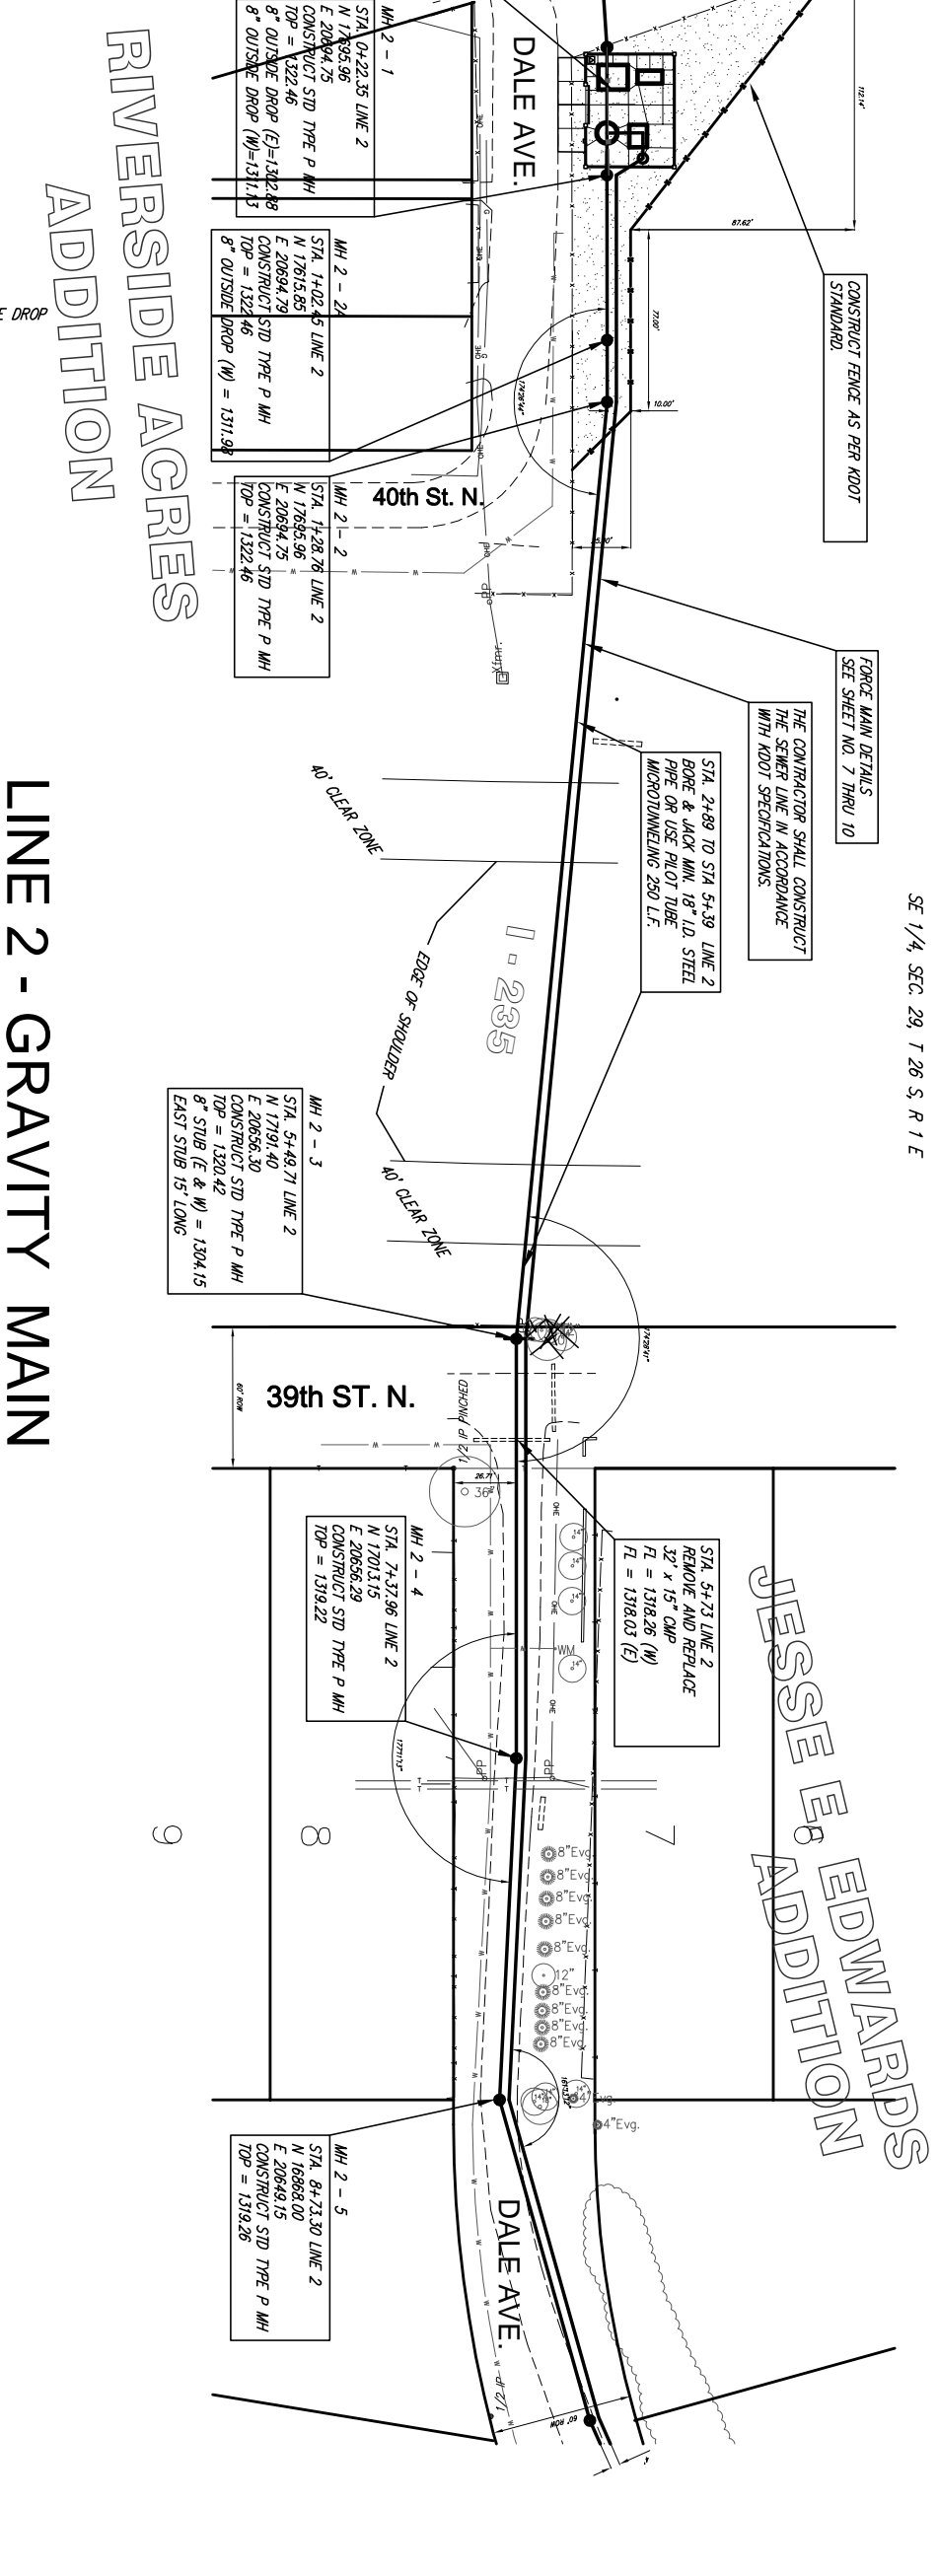


Scale 1" = 20' (HORIZ.)
1" = 5' (VERT.)

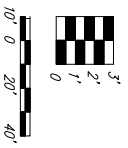

RIVERSIDE ACRES
ADDITION

JESSE E. EDWARDS
ADDITION

LINE 2 - GRAVITY MAIN

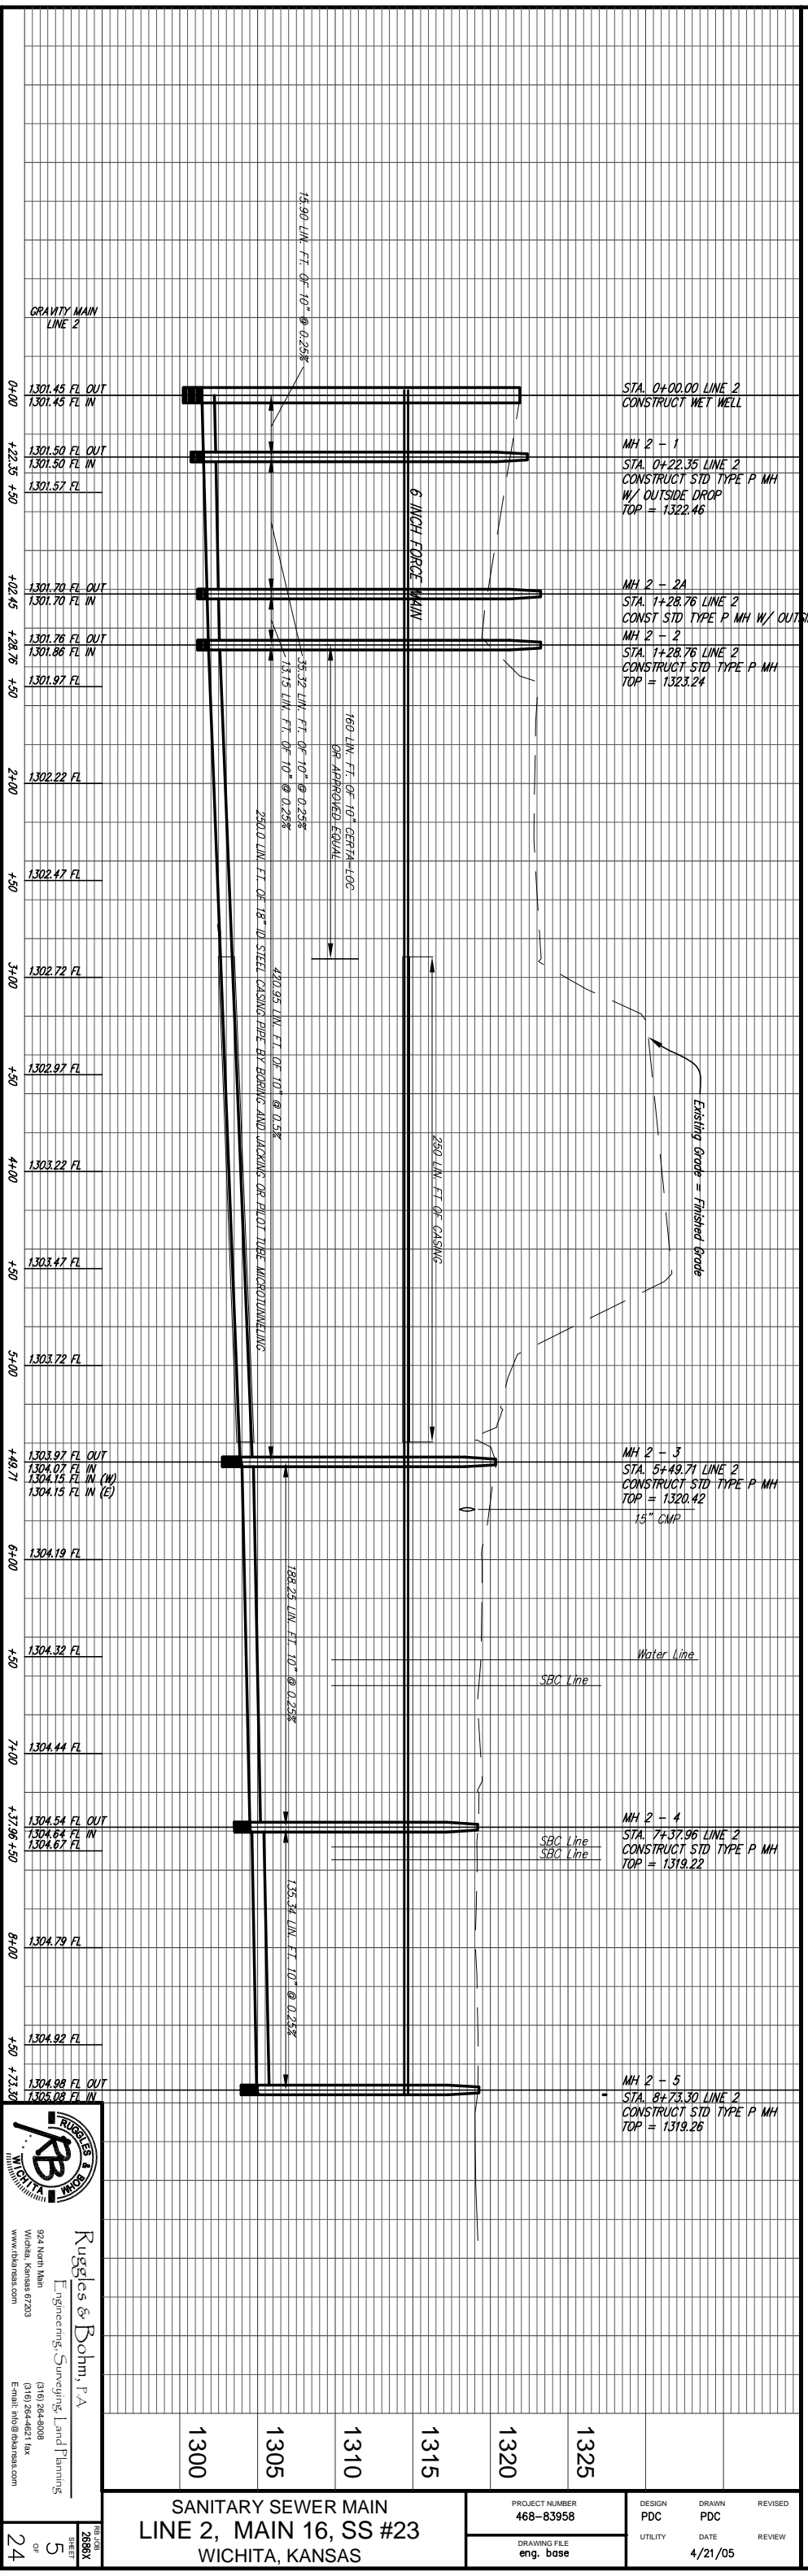

PROJECT NUMBER 468-83958	DESIGN PDC	DRAWN PDC	REVIEW
DRAWING FILE eng. base	UTILITY	DATE 4/21/05	REVIEW

Rugles & Bohm, P.A.
 Engineers, Surveying, Land Planning
 924 North Main
 Wichita, Kansas 67203
 www.rugles.com
 Phone: (316) 264-8098
 Fax: (316) 264-4021
 Email: info@rugles.com

RB
 RUGLES & BOHM
 ENGINEERS, SURVEYORS, LAND PLANNERS
 WICHITA, KANSAS

TOTAL SHEETS: 26/68
 SHEET: 5 OF 24

SANITARY SEWER MAIN
LINE 2, MAIN 16, SS #23
WICHITA, KANSAS