



PRWA REGION NO.	STATE	PROJECT NO.	FISCAL YEAR	SHEET NO.	TOTAL SHEETS
7	KANSAS	87N-0348-01	2007	4	135

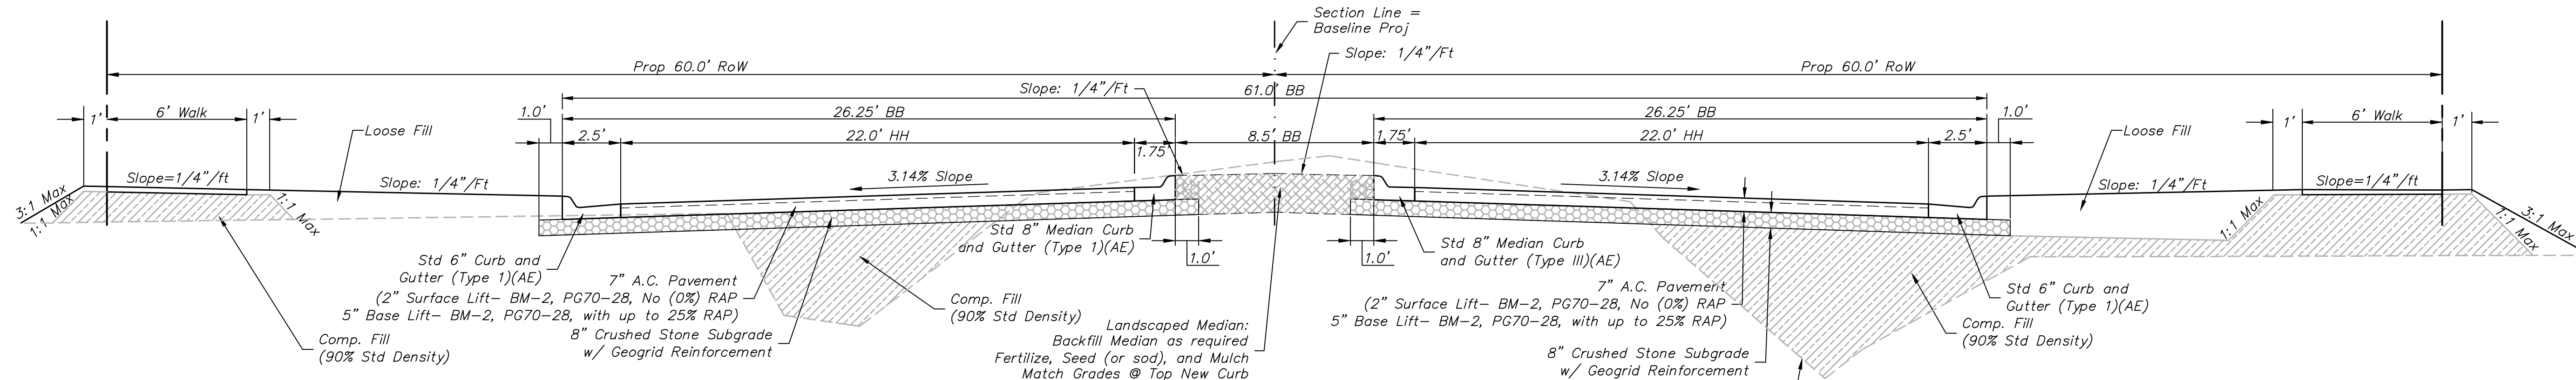




**29th STREET NORTH TYPICAL SECTION**

Sta. 21+00.00 to Sta. 26+50.00    Sta. 44+00.00 to Sta. 45+00.00  
 Sta. 30+75.00 to Sta. 33+75.00    Sta. 47+00.00 to Sta. 49+75.00  
 Sta. 37+10.82 to Sta. 40+10.82    Sta. 51+65.20 to Sta. 54+15.20

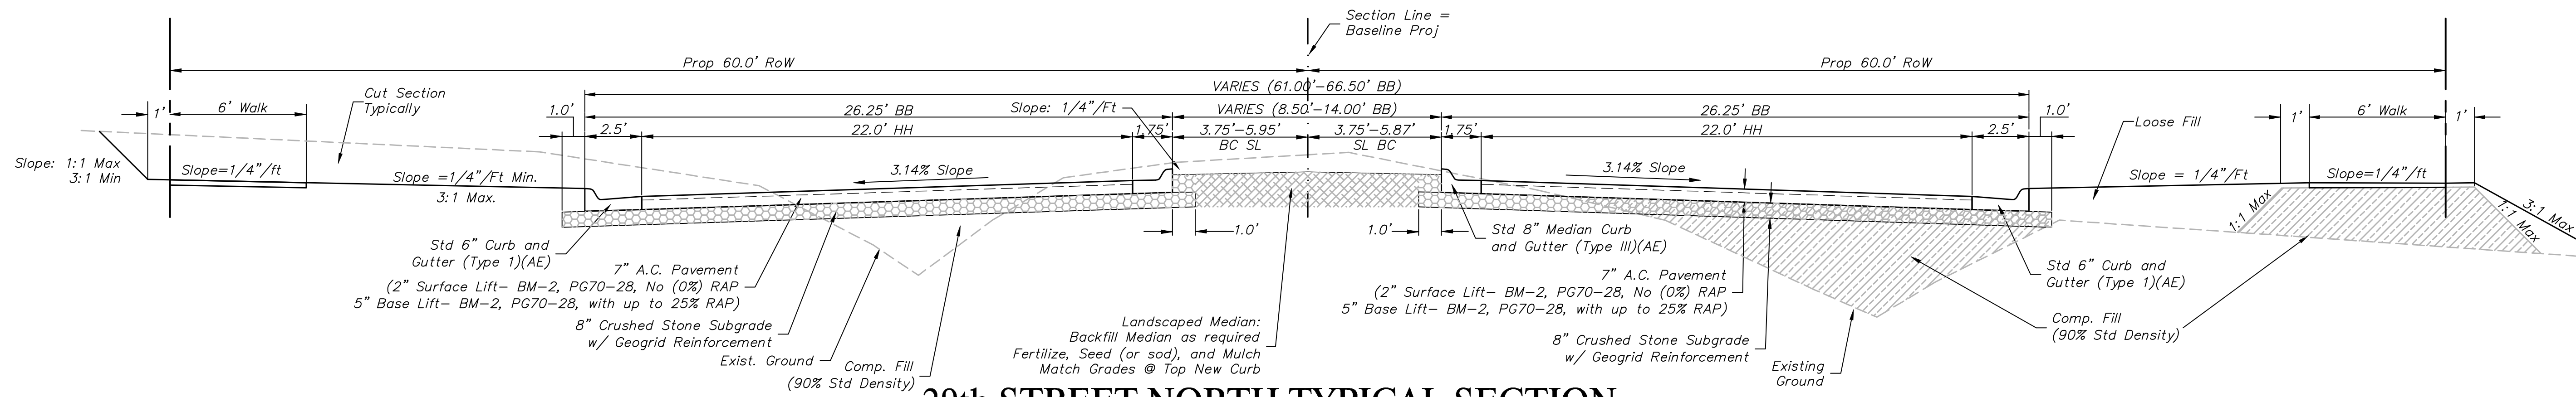

**29th STREET NORTH TYPICAL SECTION**

Sta. 13+00.00 to Sta. 13+84.33  
 Sta. 59+54.45 to Sta. 60+47.34

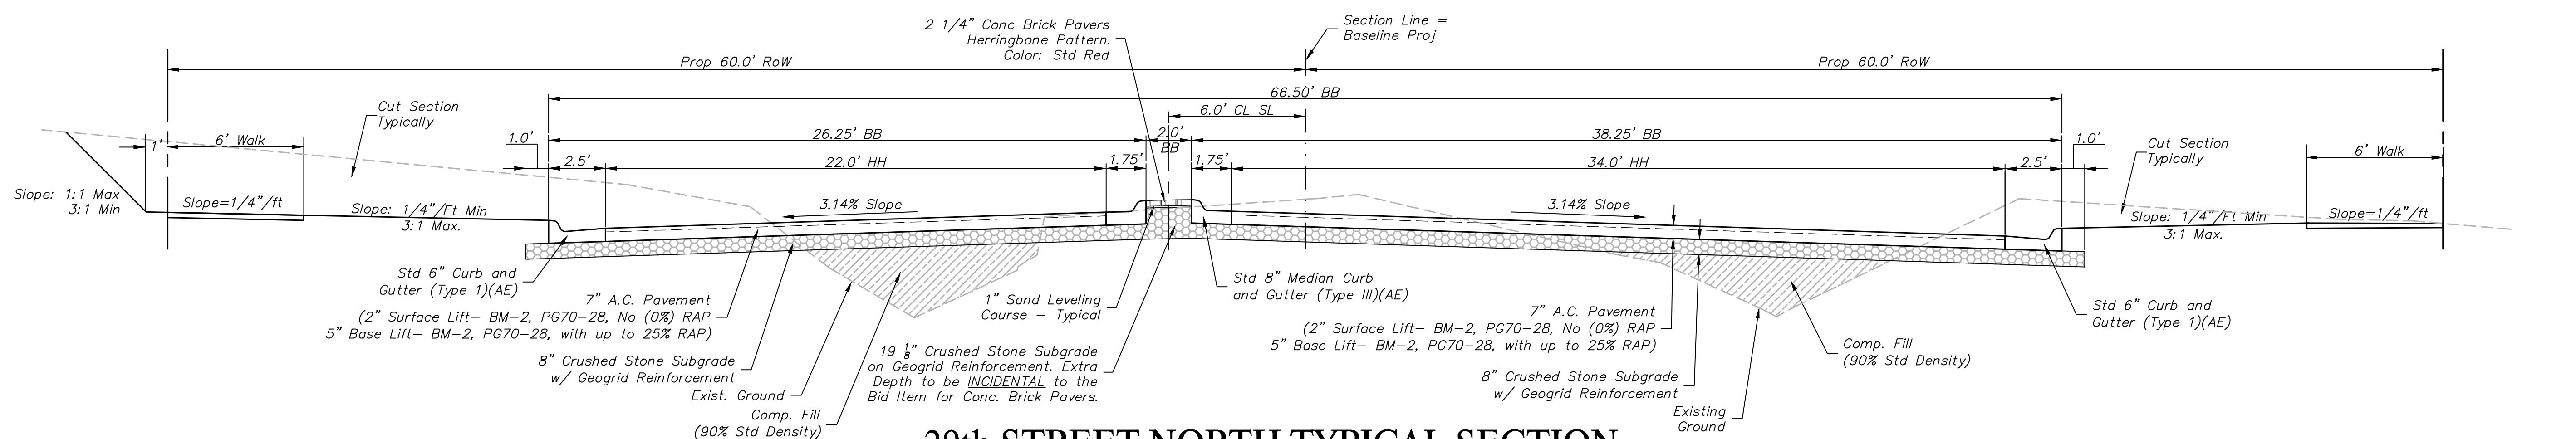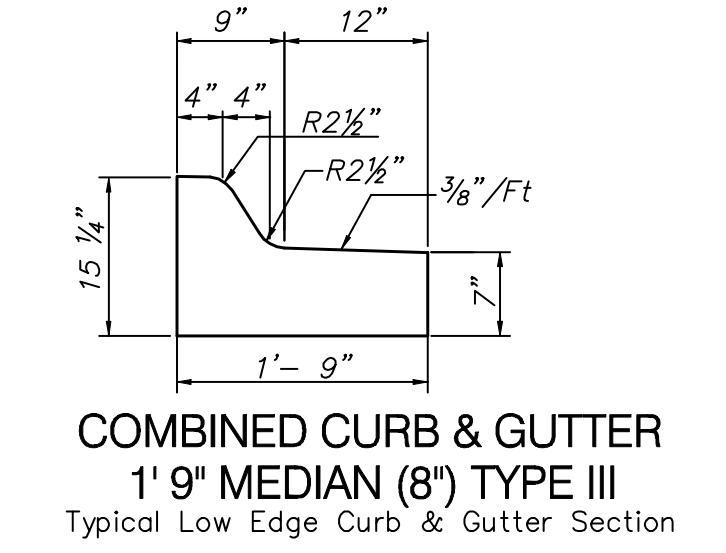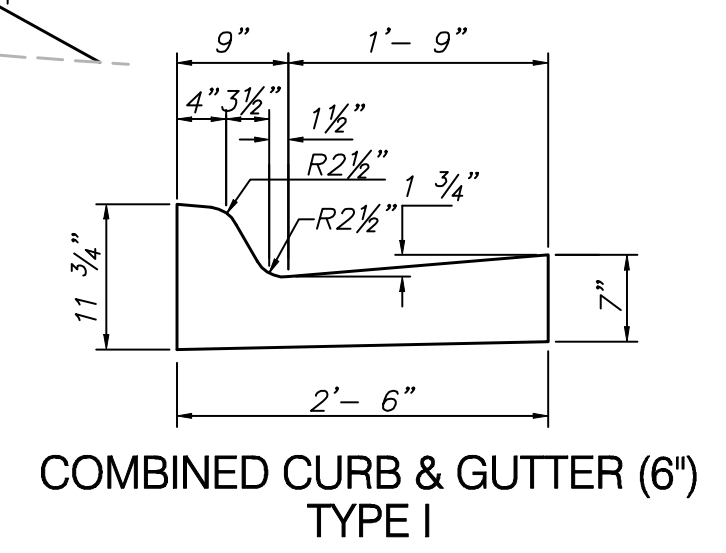

**29th STREET NORTH TYPICAL SECTION**

Sta. 7+86.65 to Sta. 9+15.16  
 Sta. 10+84.97 to Sta. 12+10.49  
 Sta. 61+30.28 to Sta. 62+36.90

**119th STREET WEST TYPICAL SECTION**

Sta. 13+00.00 to Sta. 14+15.13  
 Sta. 15+80.75 to Sta. 17+00.00

Topsoil in the Landscaped Medians shall be friable, dark, and loamy in nature, and free of gravel and/or rock material. New soil shall also be free of organic material, and shall be capable of sustaining plant growth. Contractor shall be responsible for evaluating existing soil conditions prior to bidding, as onsite soils may not be suitable for required Top Soil applications. New soil shall be inspected and approved by the Engineer or his designated representative prior to installation.

Drawing File: F:\eng\29th (Maize-119th)\Detail\Types01  
 Design: AZIERE    Project No. 0403-E828    CAPITAL IMPROVEMENT PROJECT  
 Drawn: SS  
 Approved: JFB  
 Scale: NOTED  
 29th Street Paving Project - Maize Road to 119th Street