



7	KANSAS	87N-0348-01	2007	110	135
REGION NO.	STATE	PROJECT NO.	YEAR	SHEET NO.	TOTAL SHEETS


SCALE: 1" = 10'

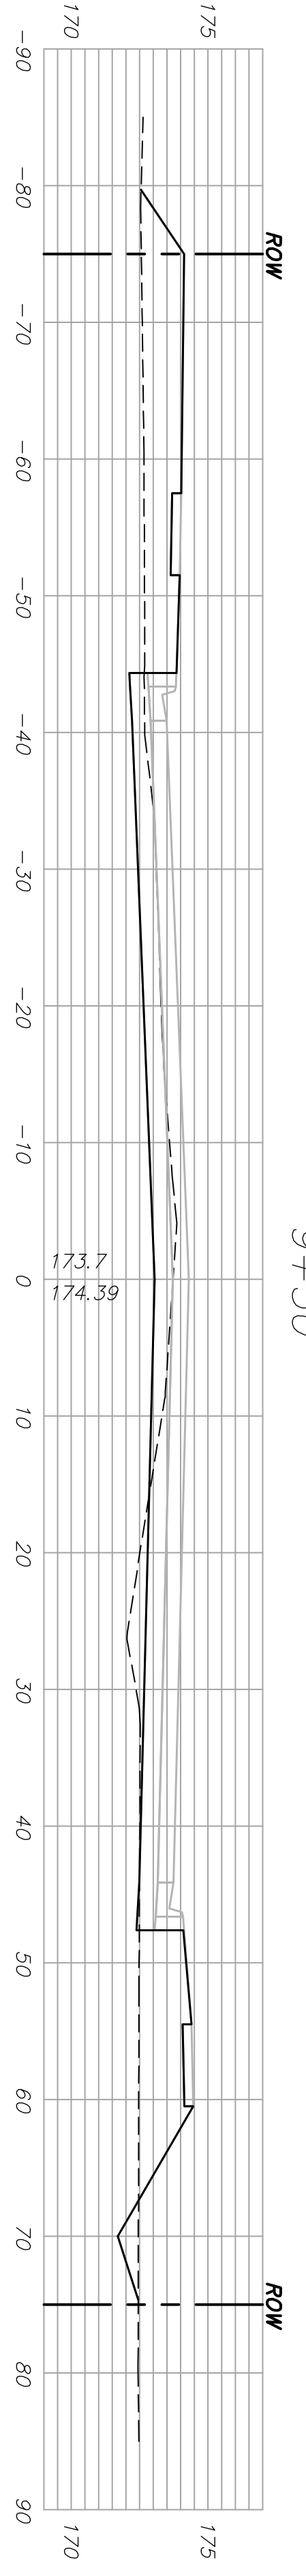


9+50.00

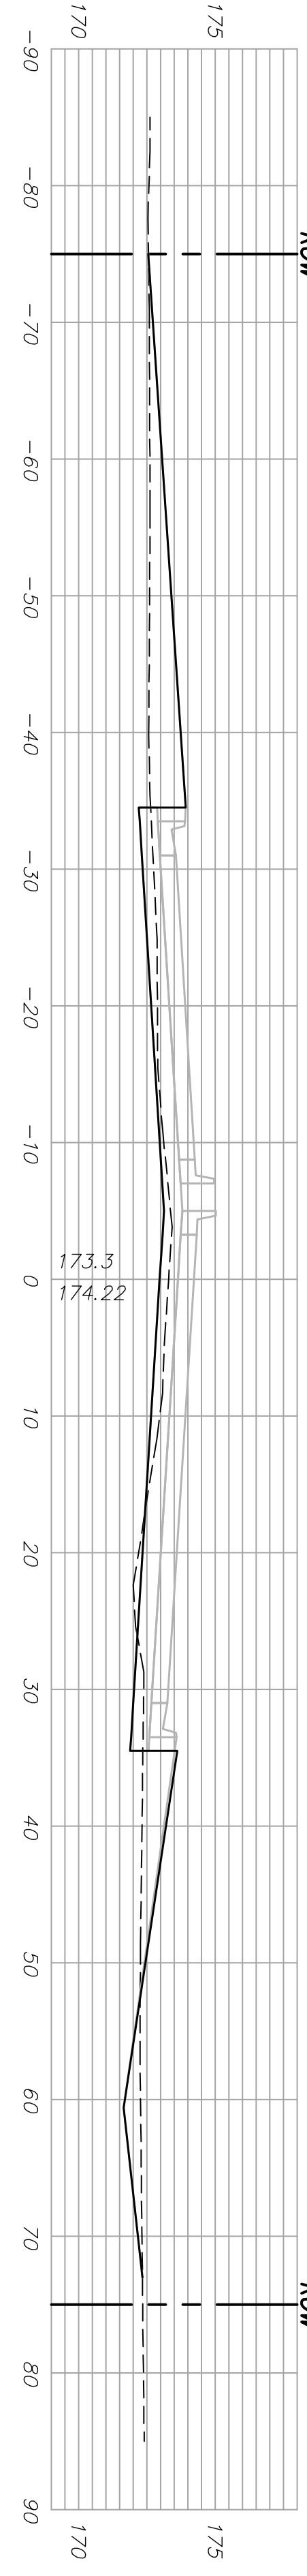


9+30.28

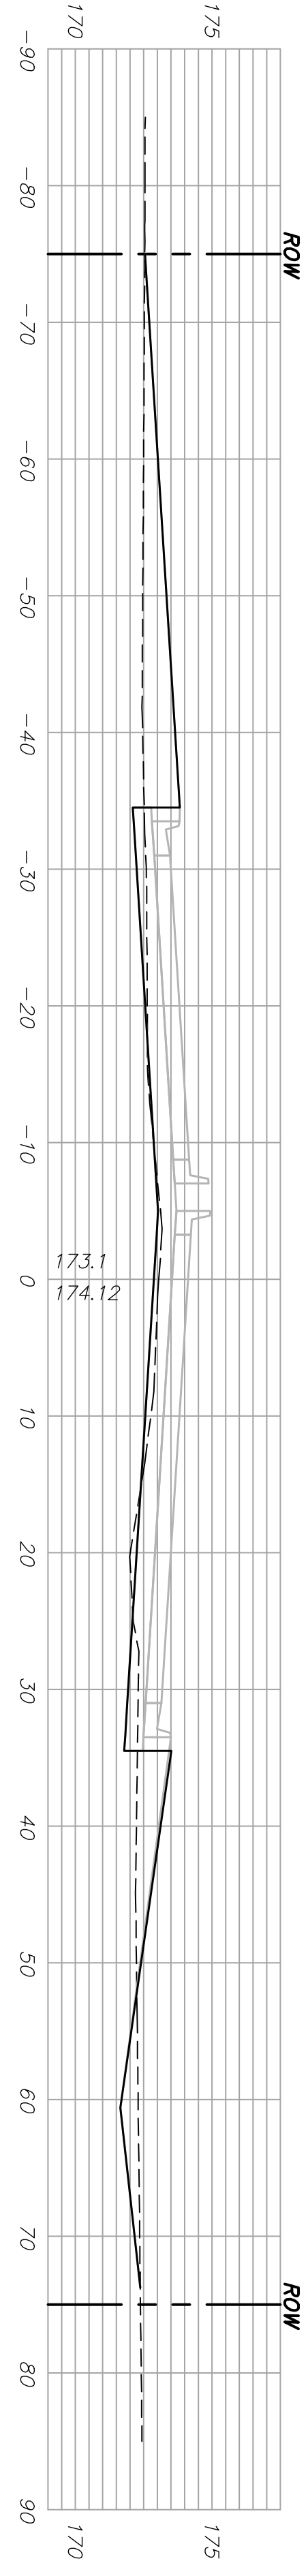


9+19.25

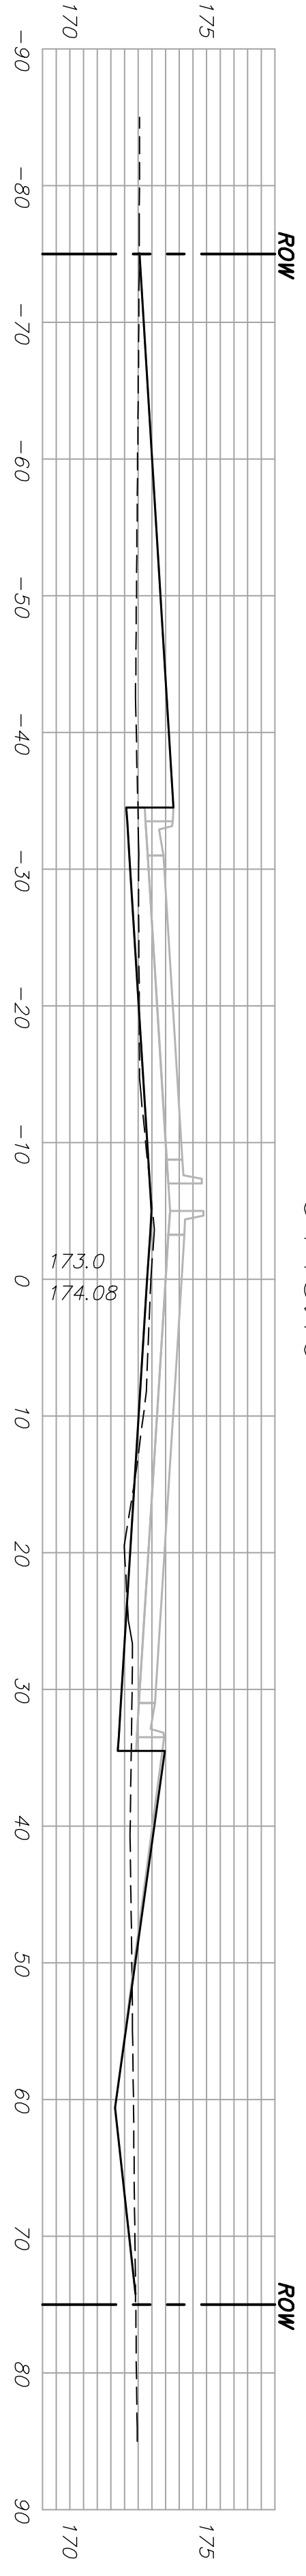


9+15.16

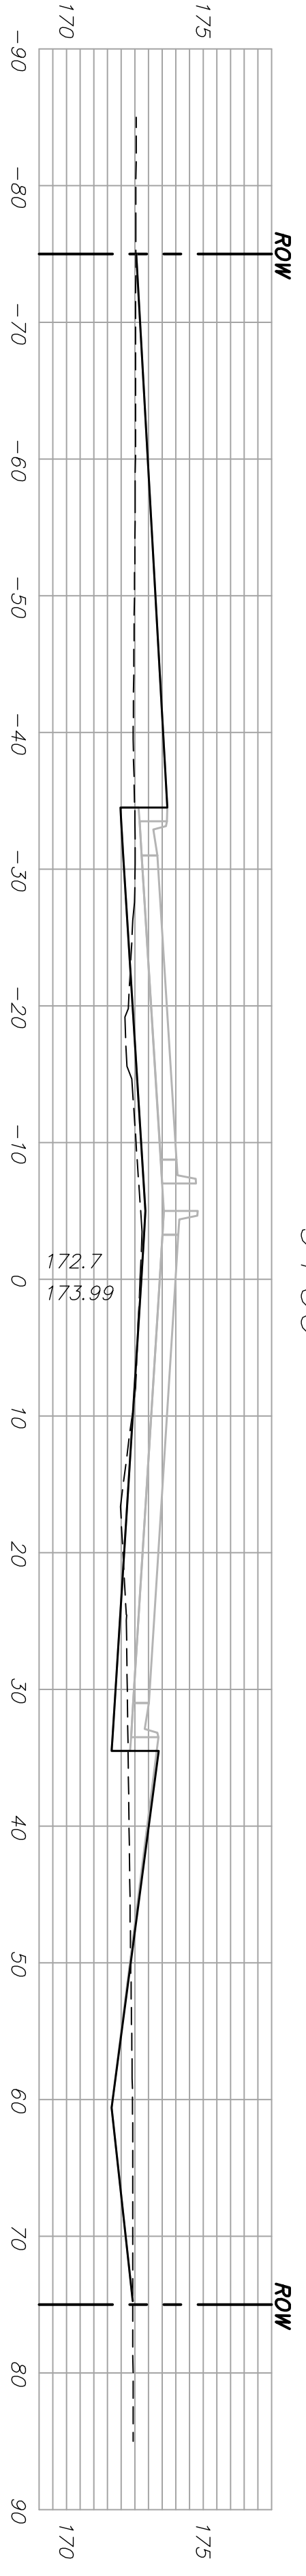


9+00.00

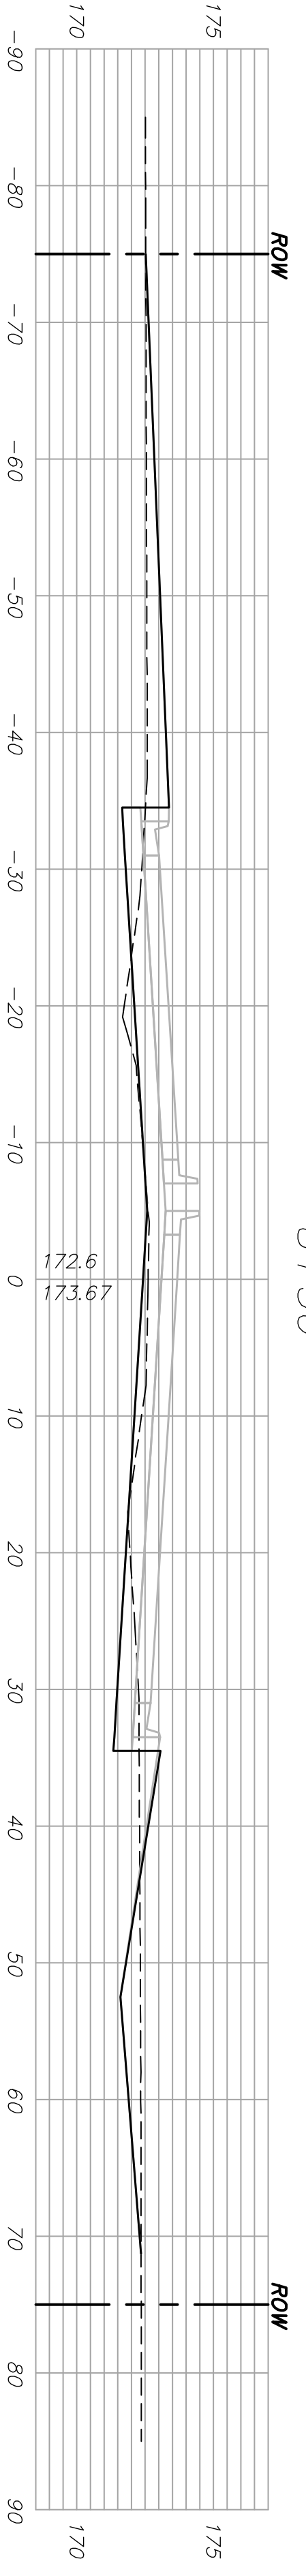


8+50.00

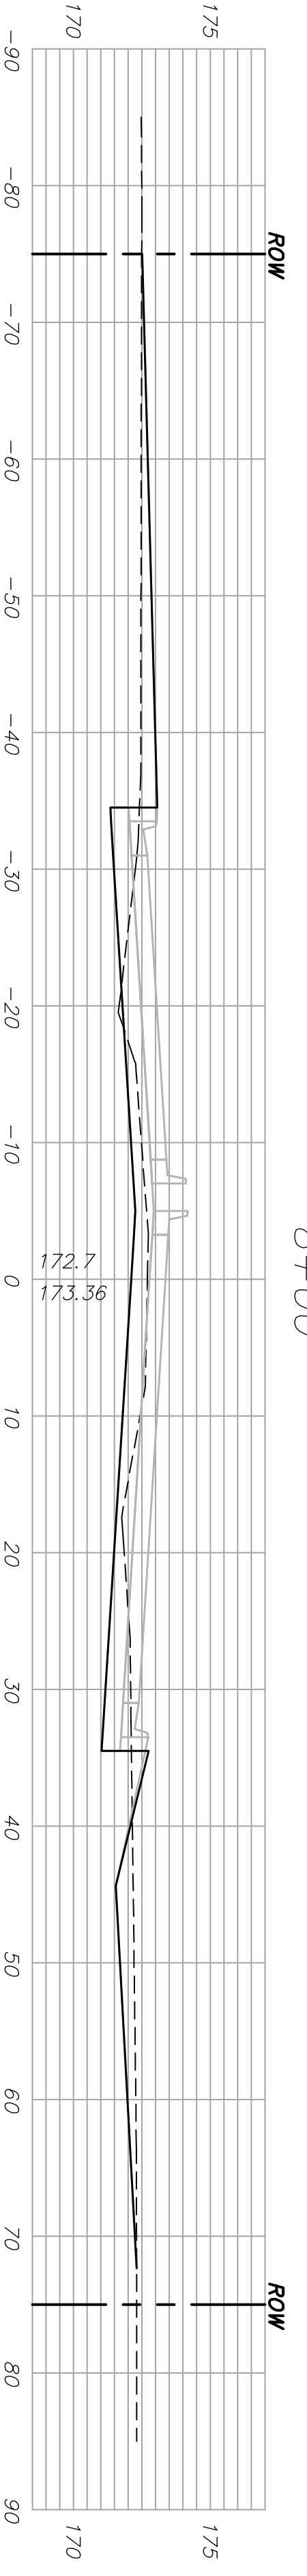

8+00.00

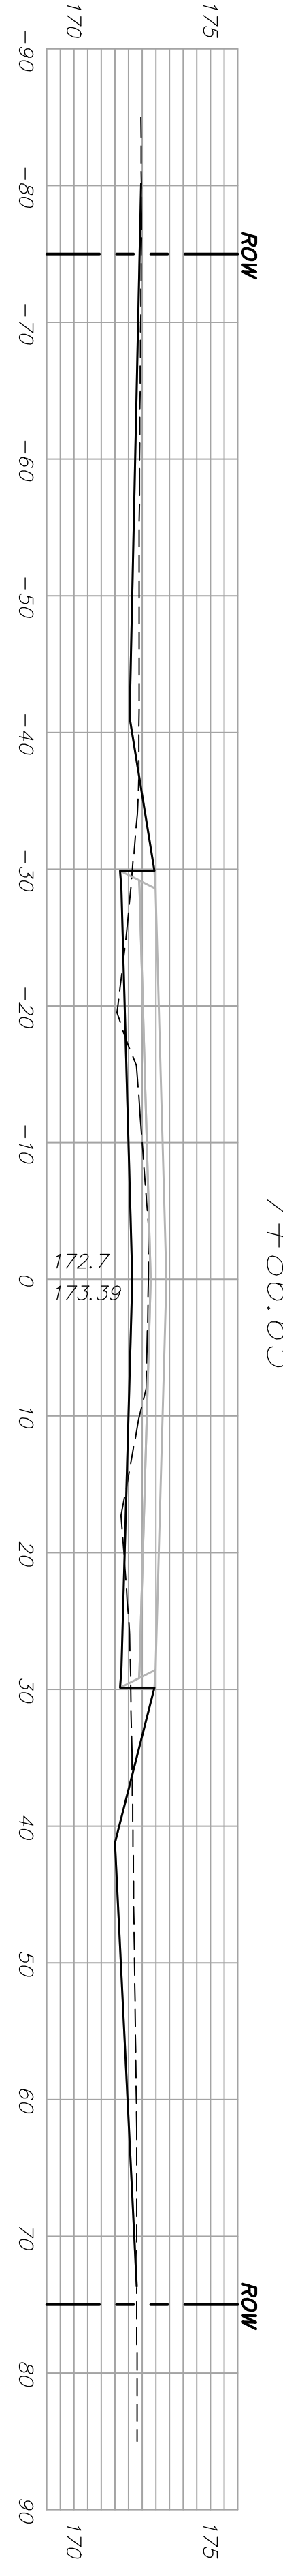

7+86.65

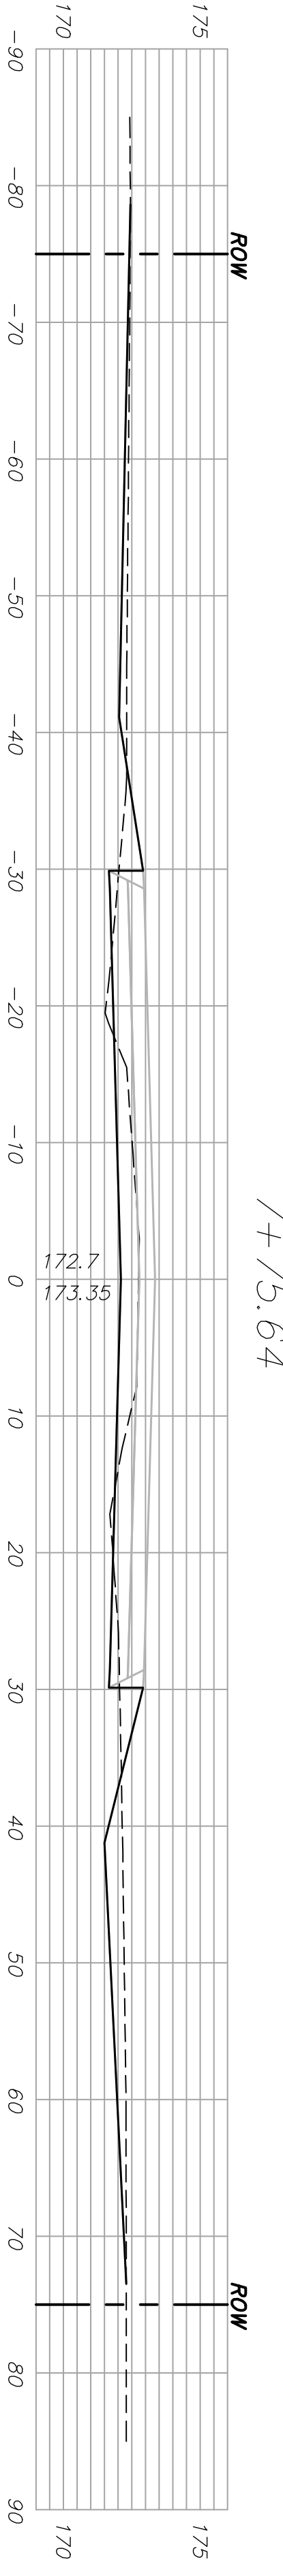

7+75.64

**Baughman**  
 315 Ellis St. Wichita, KS 67211 P 316-262-7271 F 316-262-0149  
 ENGINEERING | SURVEYING | PLANNING | LANDSCAPE ARCHITECTURE

**Baughman Company, P.A.**  
 CAPITAL IMPROVEMENT PROJECT  
 Project No. 04-03-8828  
 Drawing: AZERE  
 Designer: JFB  
 Approver: JFB  
 Scale: NOTED  
 Drawing File: F:\eng\29th\29th (Main-19th)\025

110 OF 135 SHEET  
 MARCH, 2007

29th Street Paving Project - Main Road to 19th Street