




TYPICAL SECTION (TYLER ROAD)  
STA. 98+04.02 to STA. 98+96.52

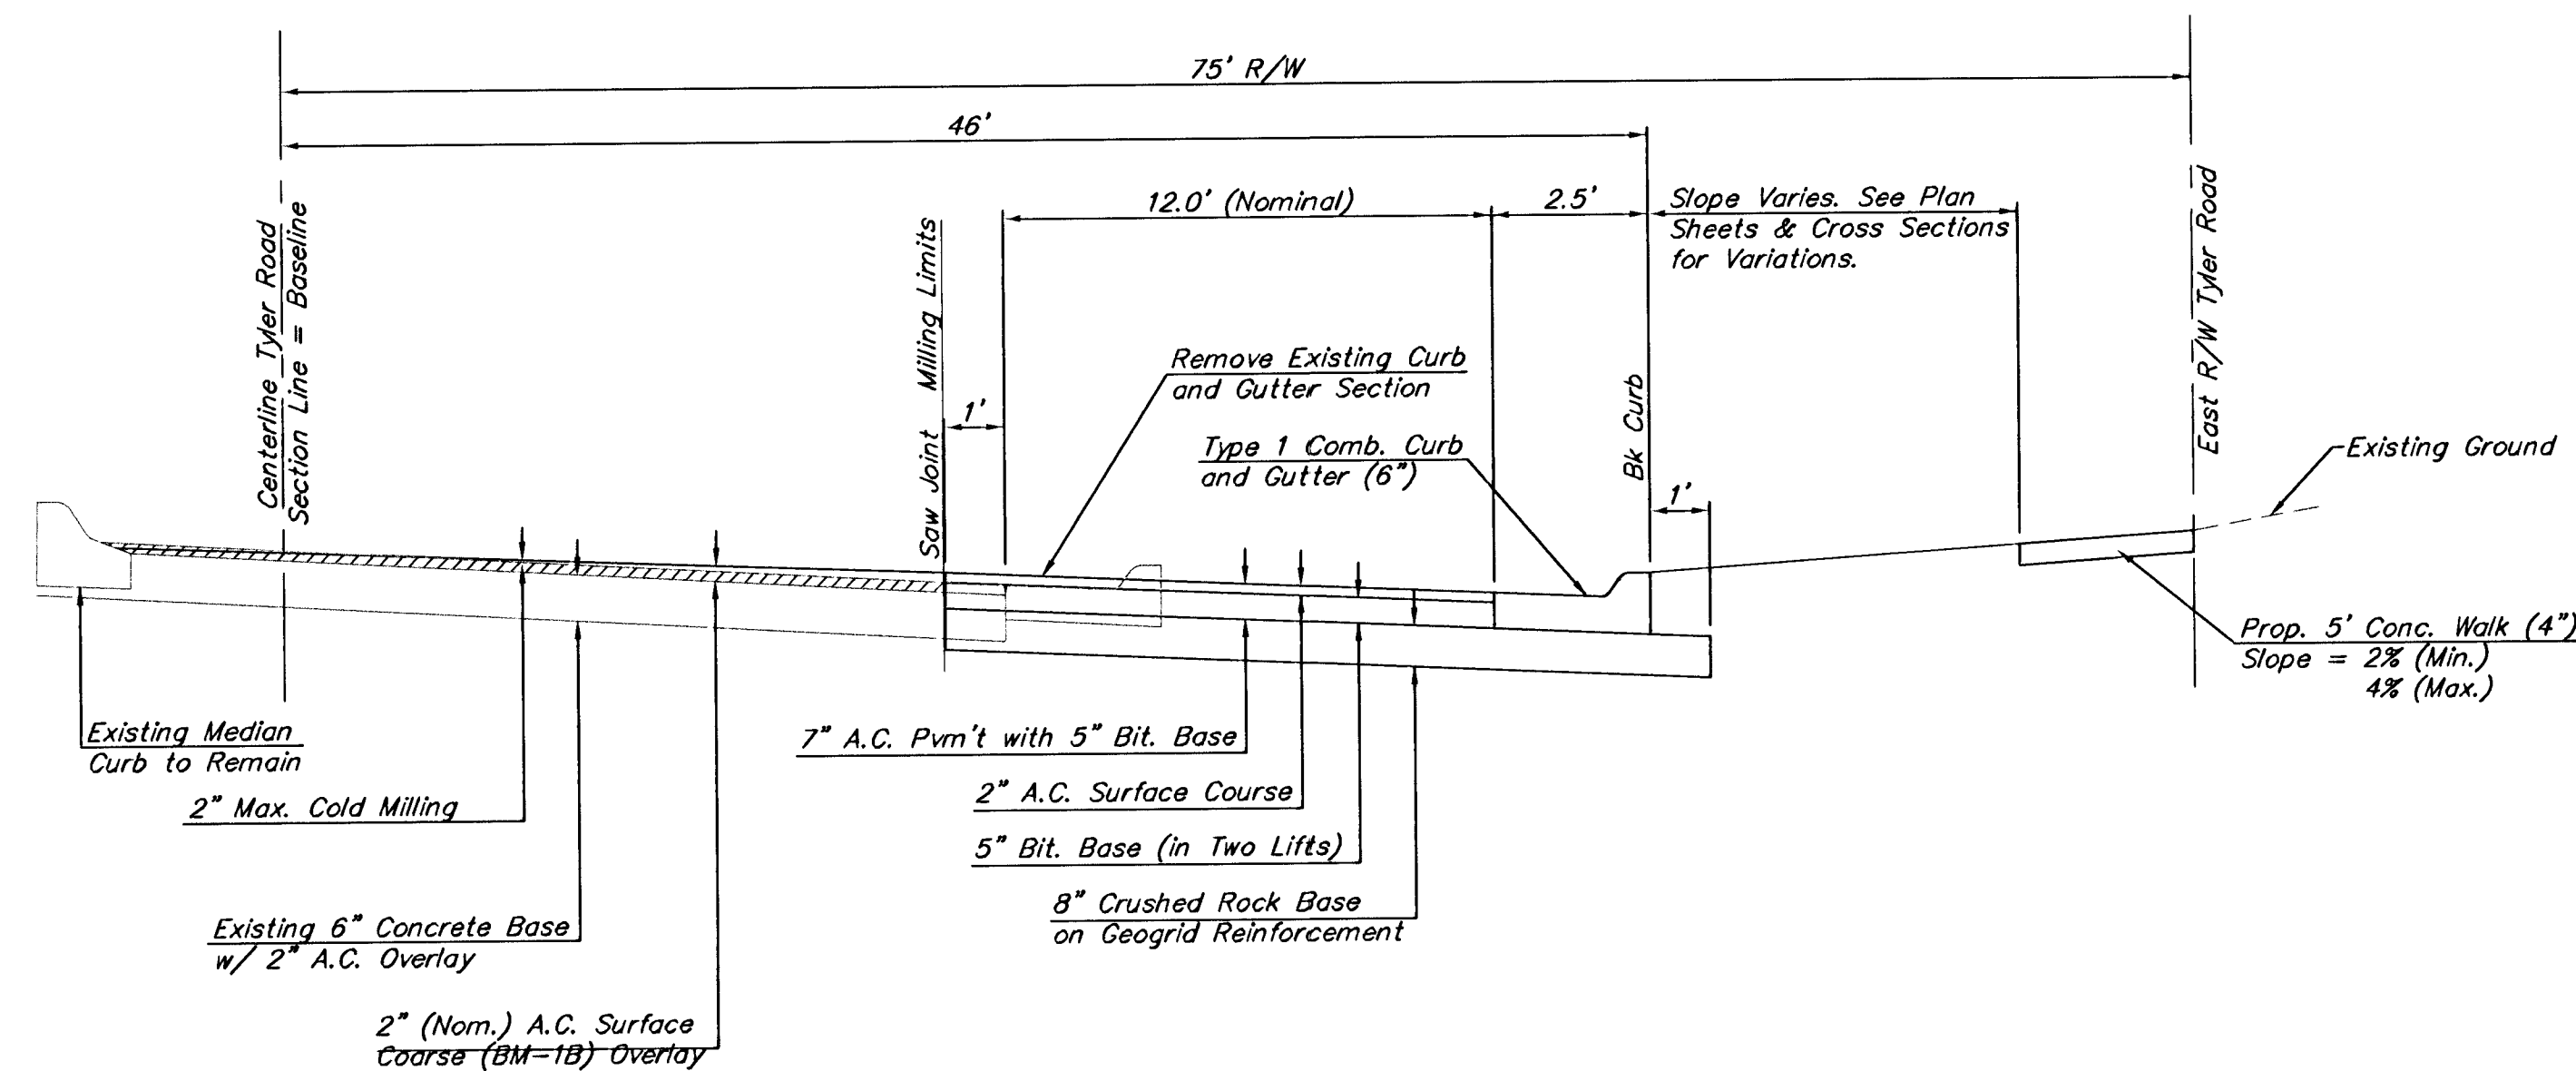


TYPICAL SECTION (CENTRAL AVENUE)  
STA. 11+04.49 to STA. 19+00.00

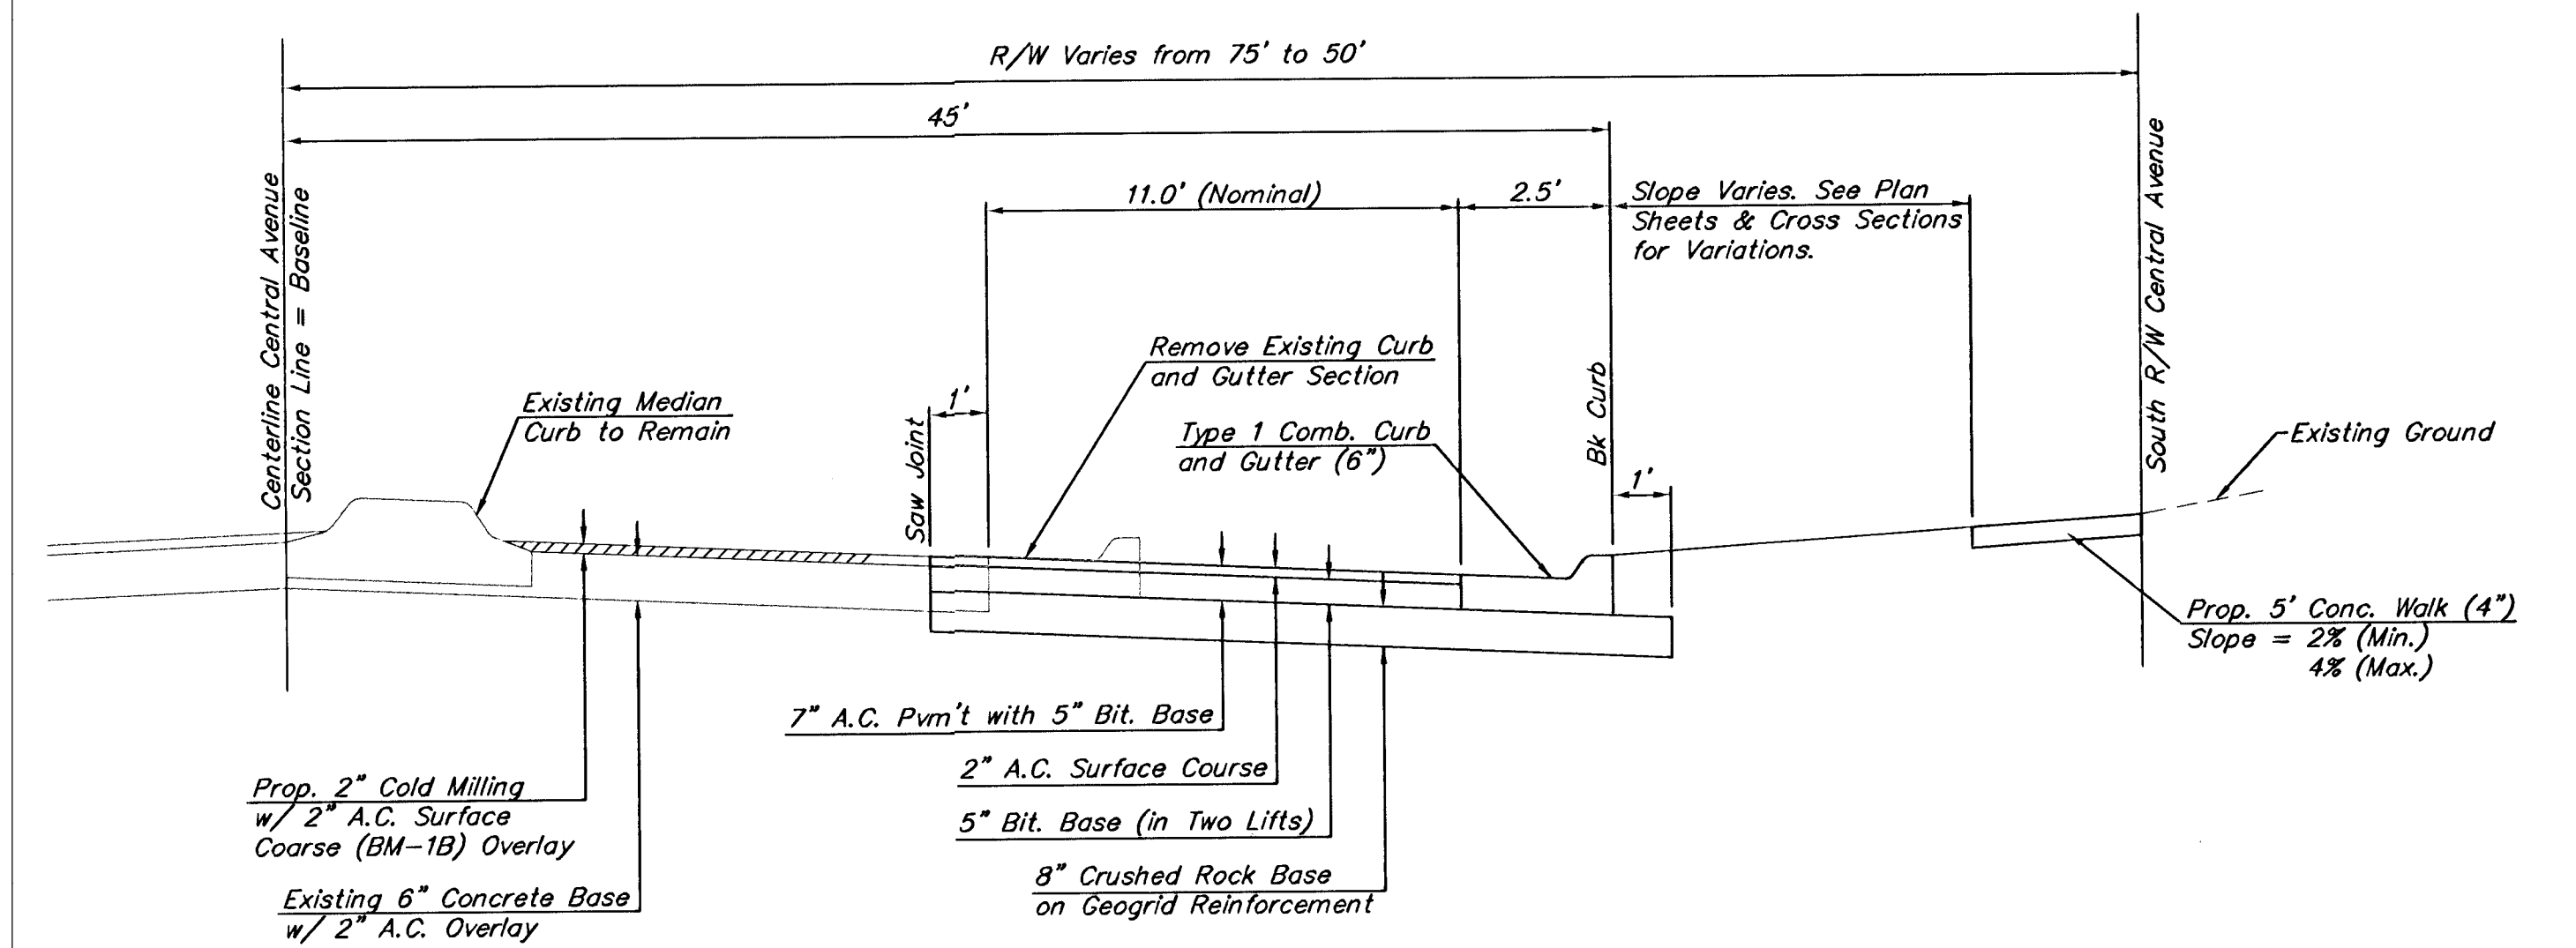

TYPICAL SECTION (CENTRAL AVENUE)  
STA. 19+00.00 to STA. 26+50.00

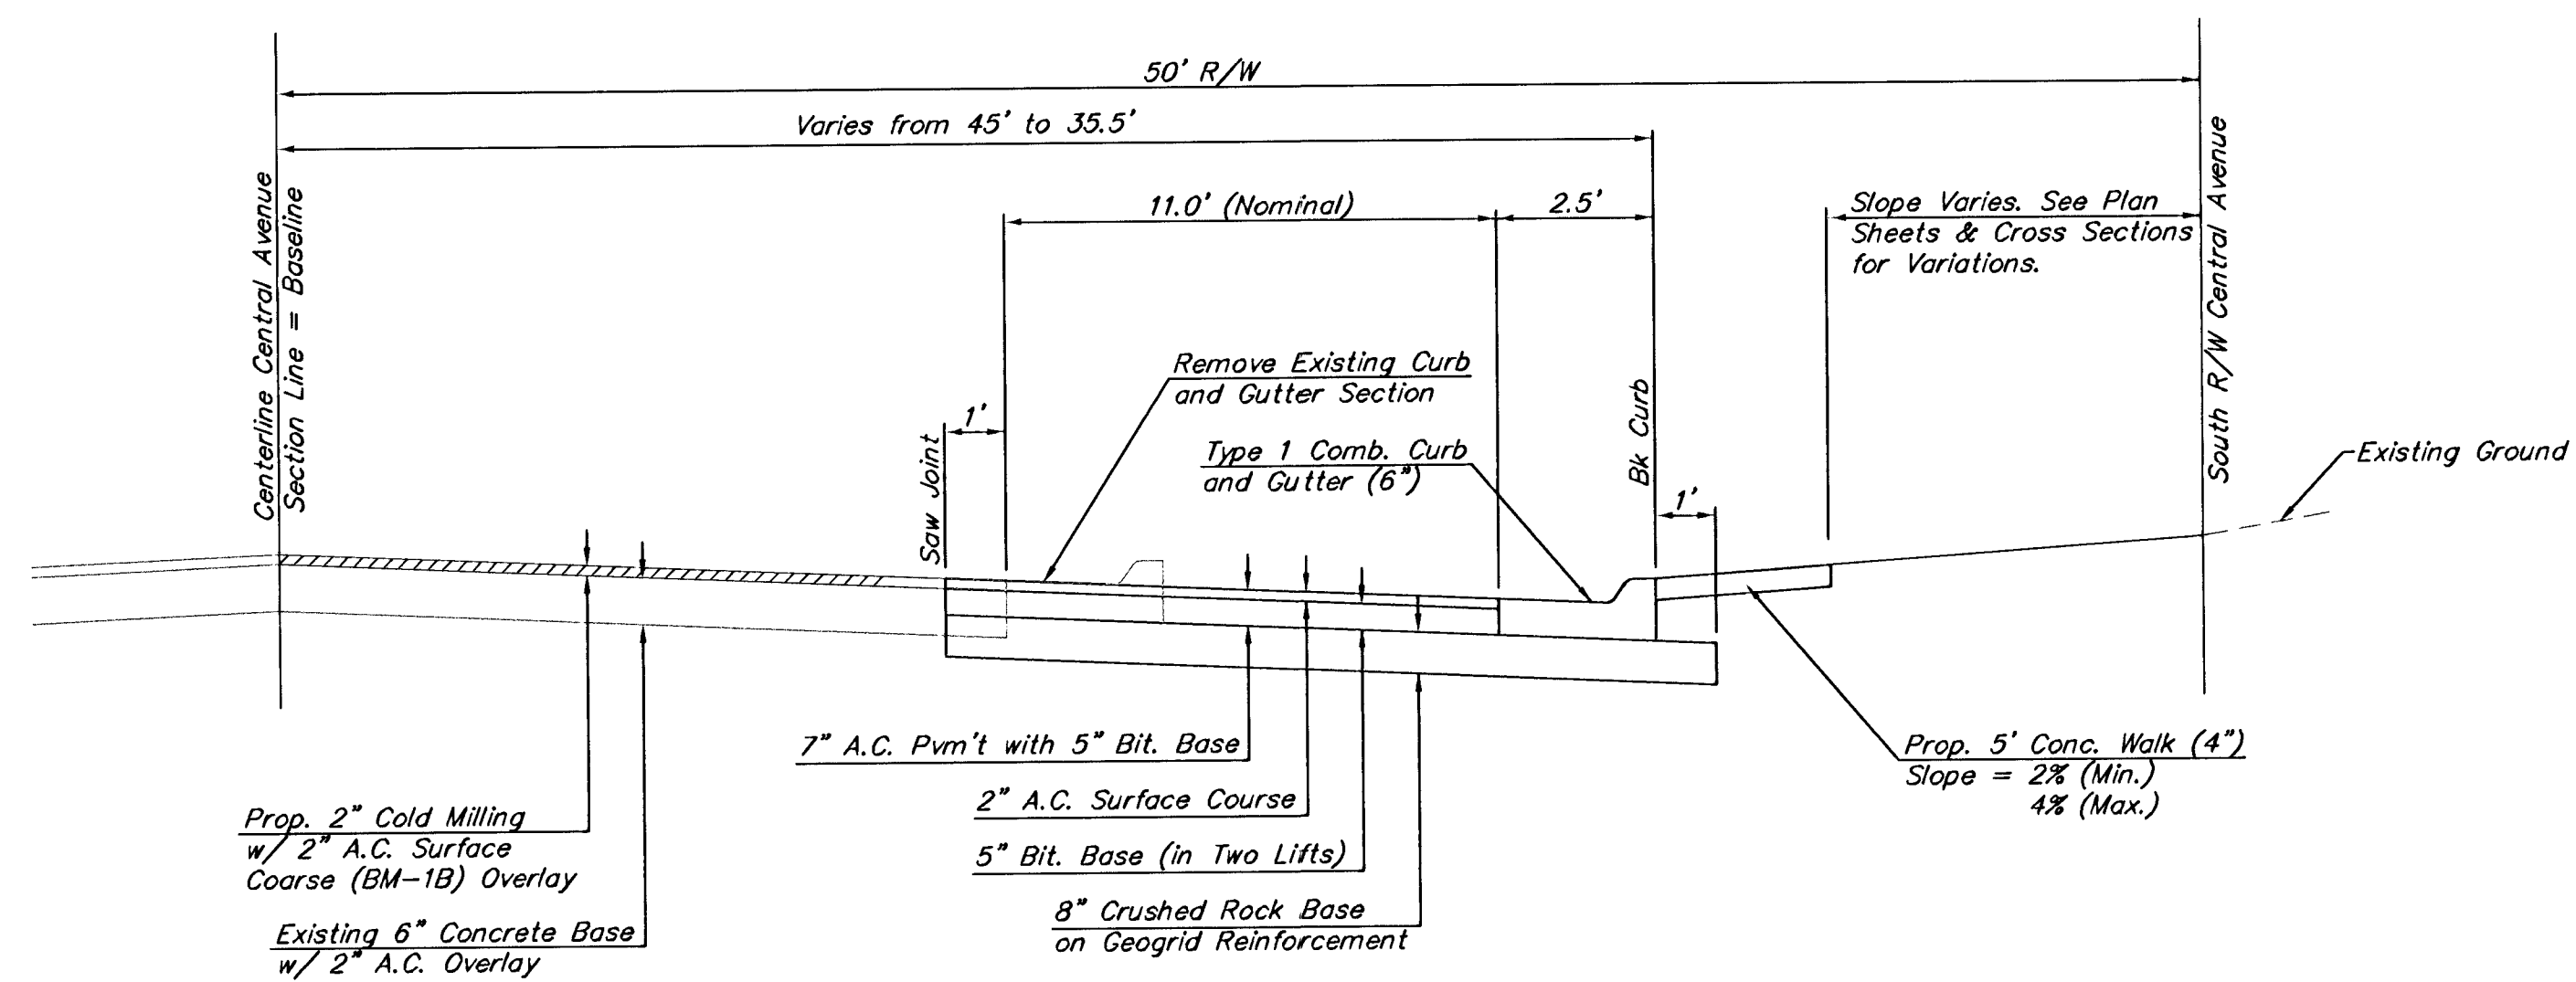

TYPICAL SECTION (CENTRAL AVENUE)  
STA. 26+50.00 to STA. 34+40.00

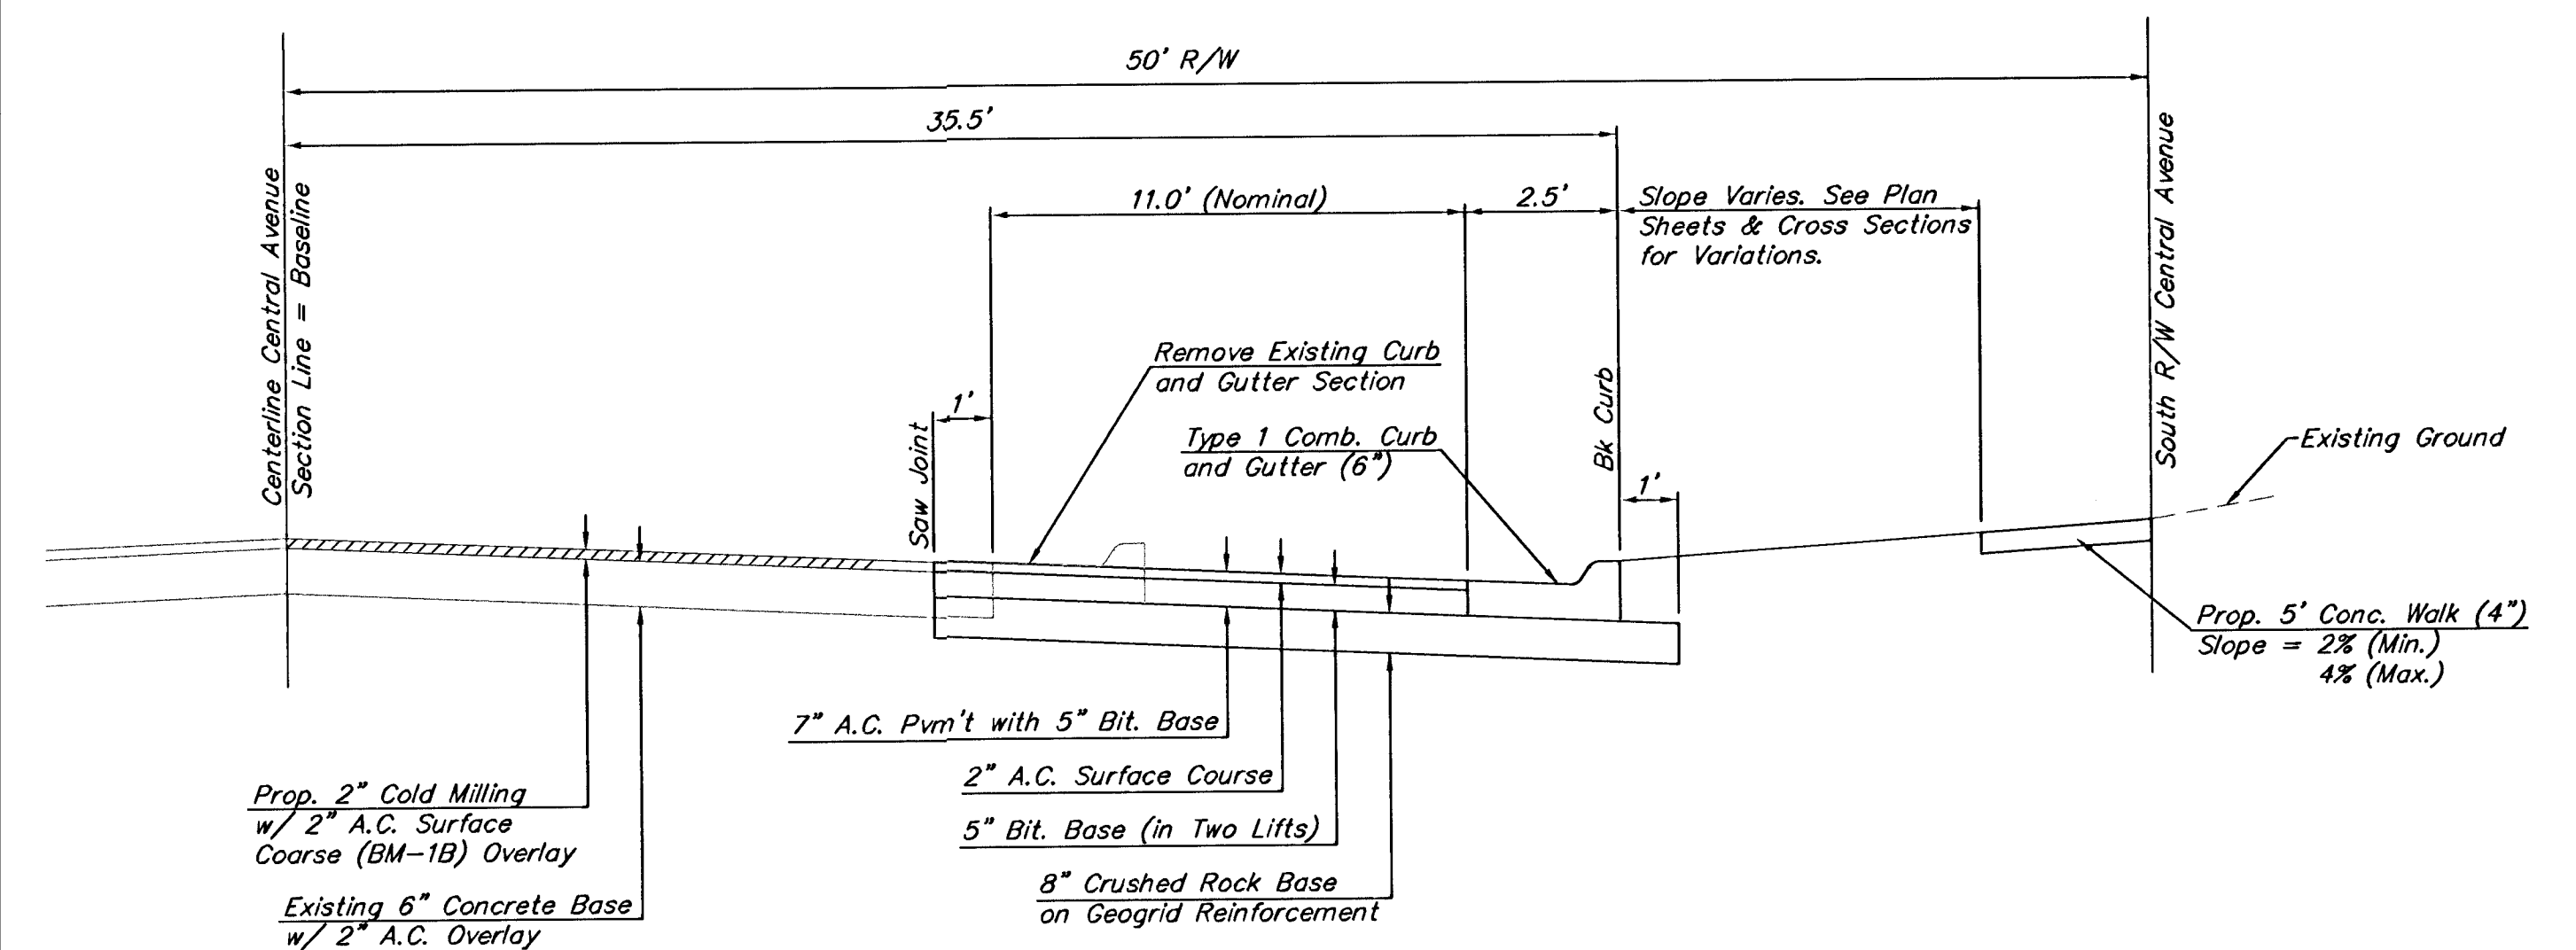

|                                   |                  |          |                      |               |                                     |  |
|-----------------------------------|------------------|----------|----------------------|---------------|-------------------------------------|--|
| PROJECT NUMBER<br>City of Wichita |                  |          | SHEET NAME<br>TYPSEC |               | ENGINEERING DIRECTORY<br>F:\CENTRAL |  |
| DESIGN<br>JFB/JMN                 | DRAWN<br>JMN/KWR | APPROVED | DATE<br>FEB 2002     | SCALE<br>NONE | BAUGHMAN NO<br>99-09-E463           |  |

CAPITAL IMPROVEMENT PROJECT  
**TYPICAL PAVEMENT SECTIONS**  
CENTRAL AVENUE - TYLER to WOODCHUCK

**BAUGHMAN COMPANY, P.A.**  
ENGINEERING, SURVEYING, & PLANNING  
316-262-7271 • 315 ELLIS • WICHITA, KANSAS 67211

SHEET  
3  
OF  
42