




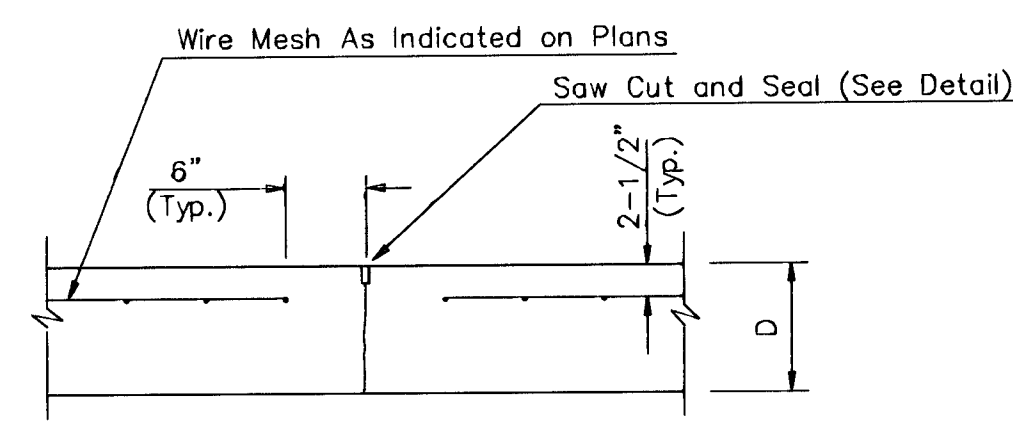


TRANSVERSE CONTRACTION JOINT DETAIL

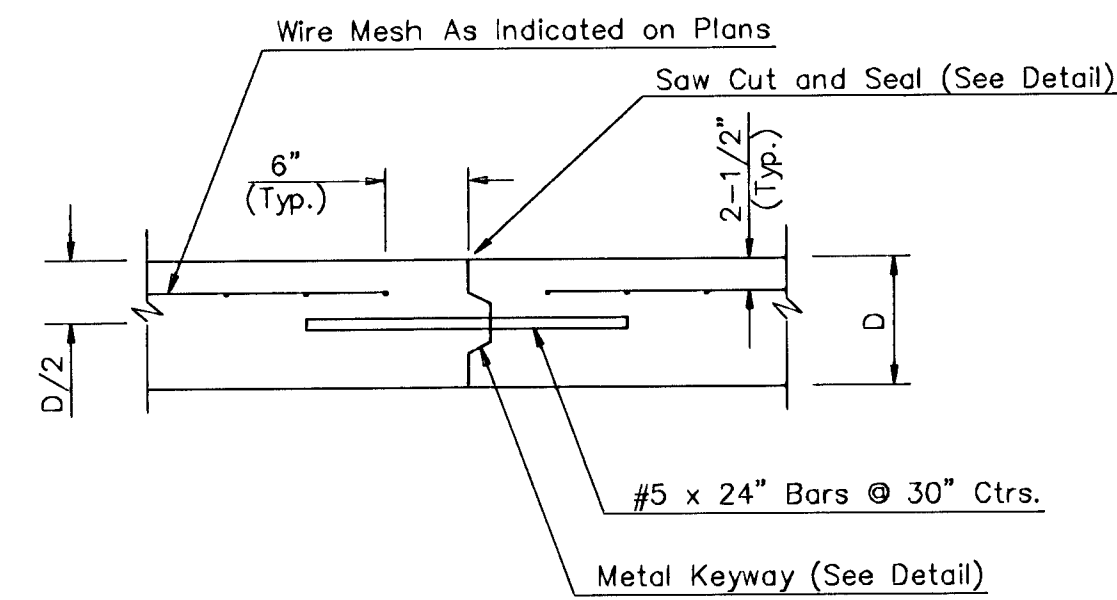


LONGITUDINAL CONSTRUCTION JOINT DETAIL

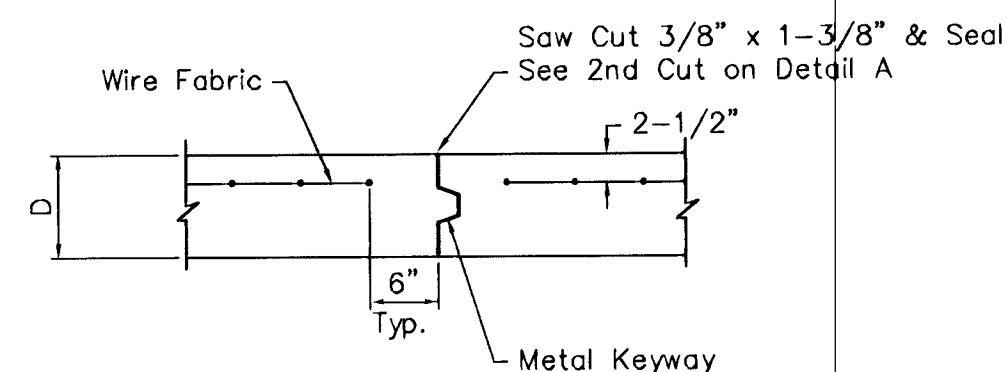


OPTIONAL CONTRACTION JOINT (CONSTRUCTION JOINT)

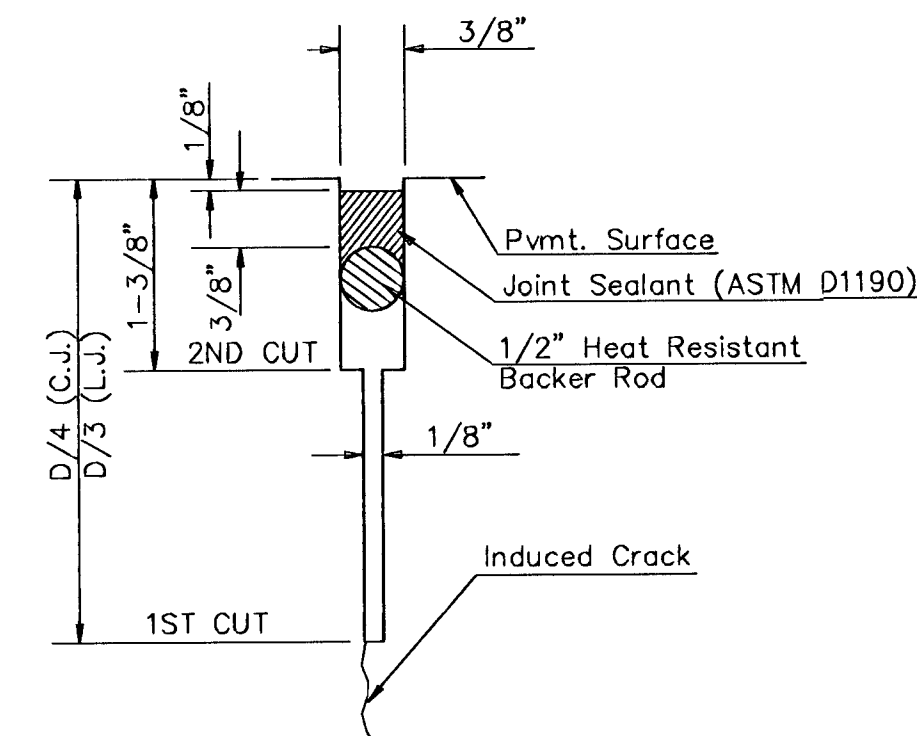


CUT AND SEAL SAW JOINT DETAIL

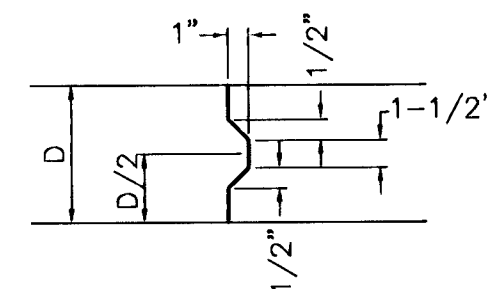


KEYWAY DETAIL

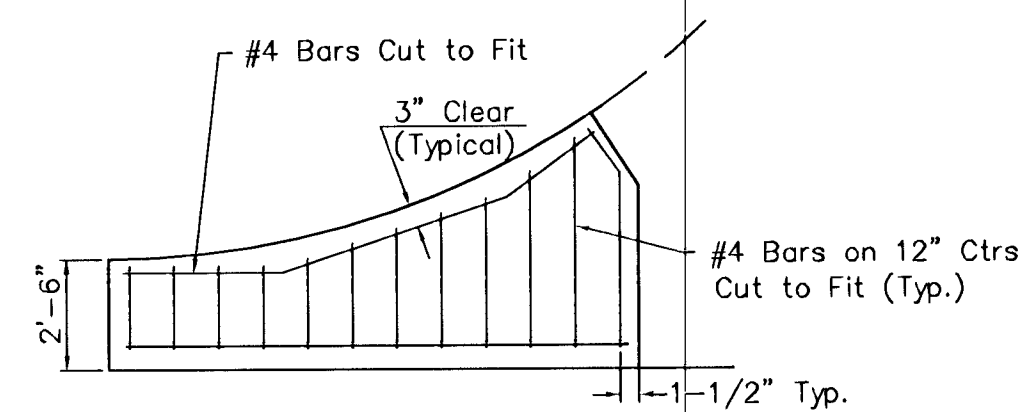

WING REINFORCING DETAIL

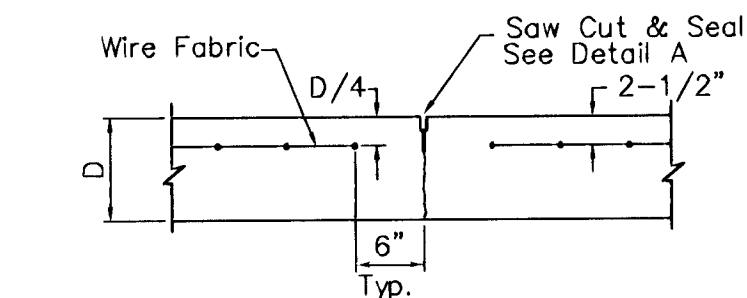


CONTRACTION JOINT DETAIL (C.J.)

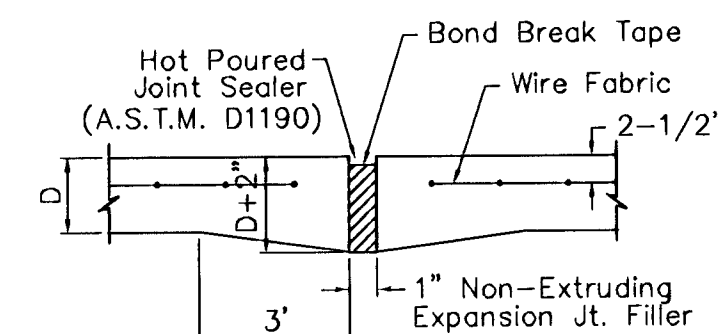



EXPANSION JOINT

NOTE: Extra Thickness to be Subsidiary to Price of Square Yards Pavement

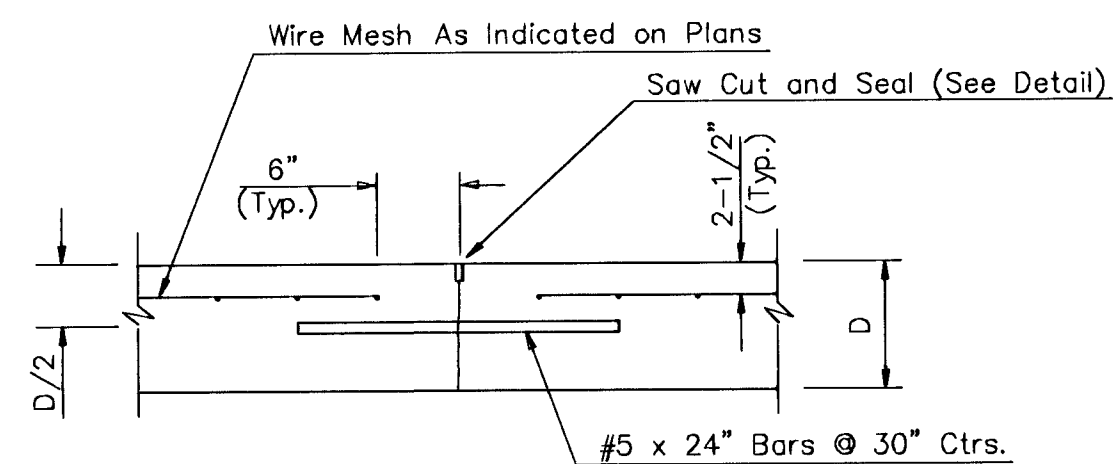


LONGITUDINAL JOINT DETAIL (OPTIONAL CONSTRUCTION)

NOTE: 6" X 12" W4XW4 Welded Wire Fabric Reinforcing Shall Be Placed So That The Wires With The 6" Spacing Will Run Parallel With The Longitudinal Joints.

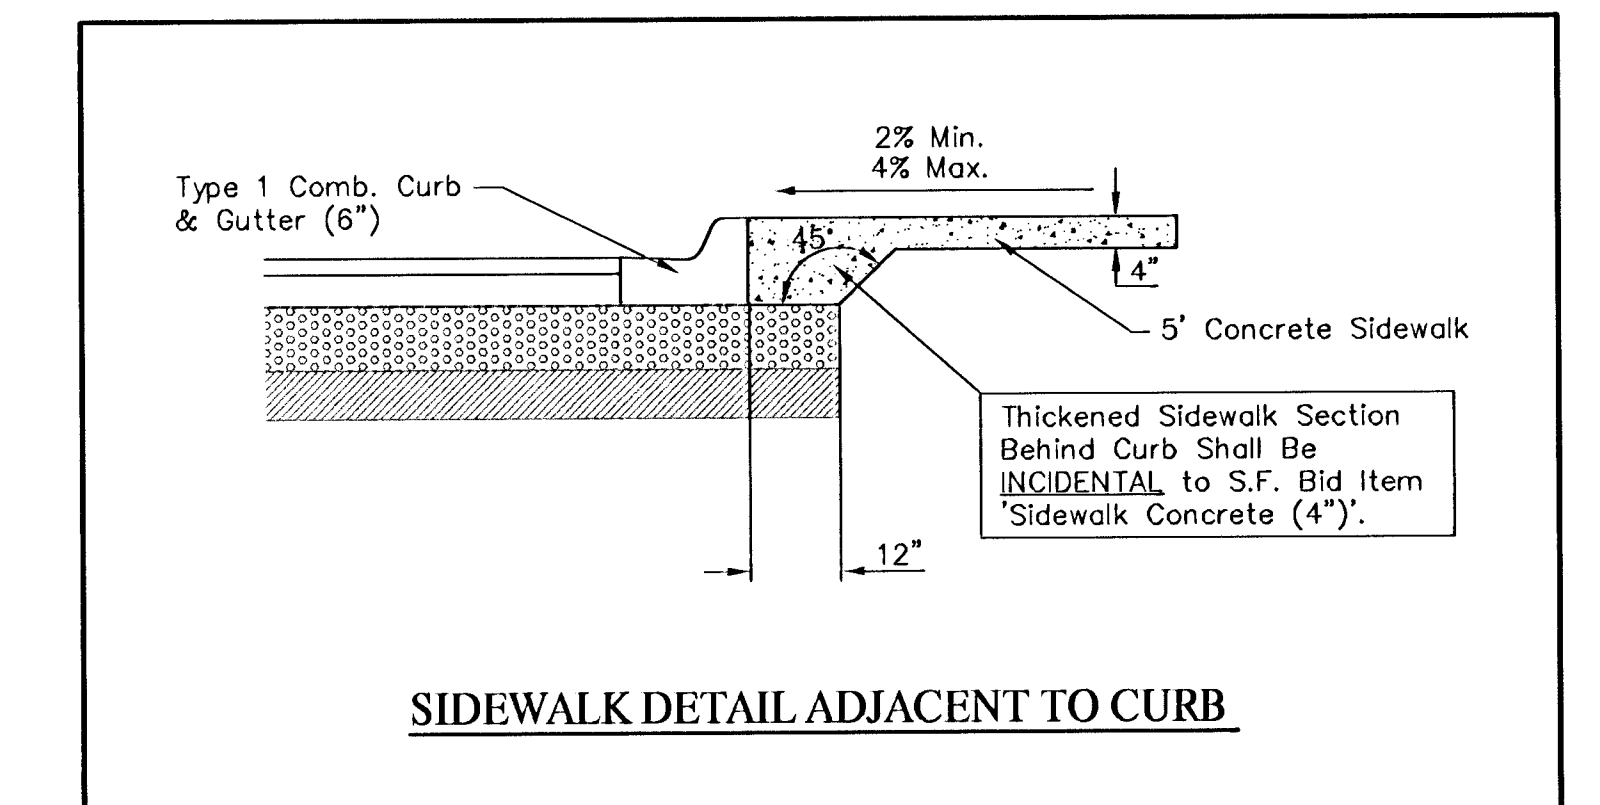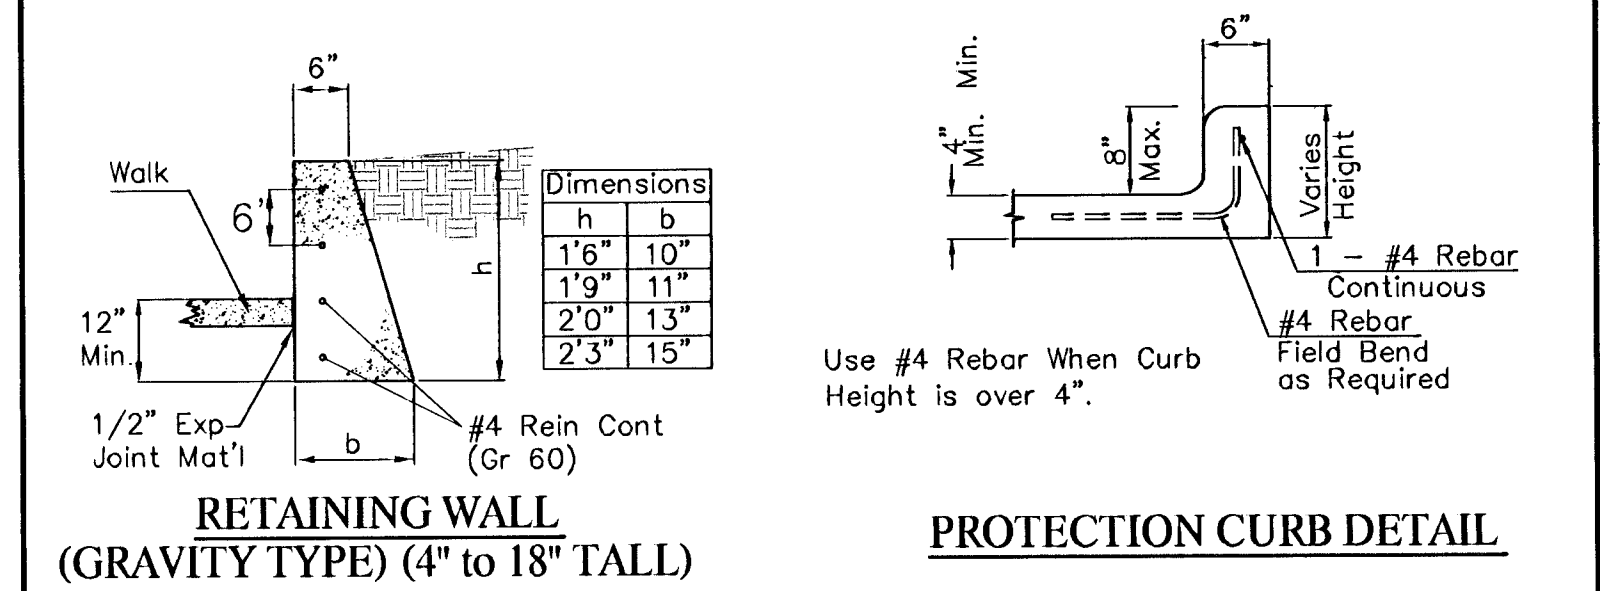

SIDEWALK DETAIL ADJACENT TO CURB

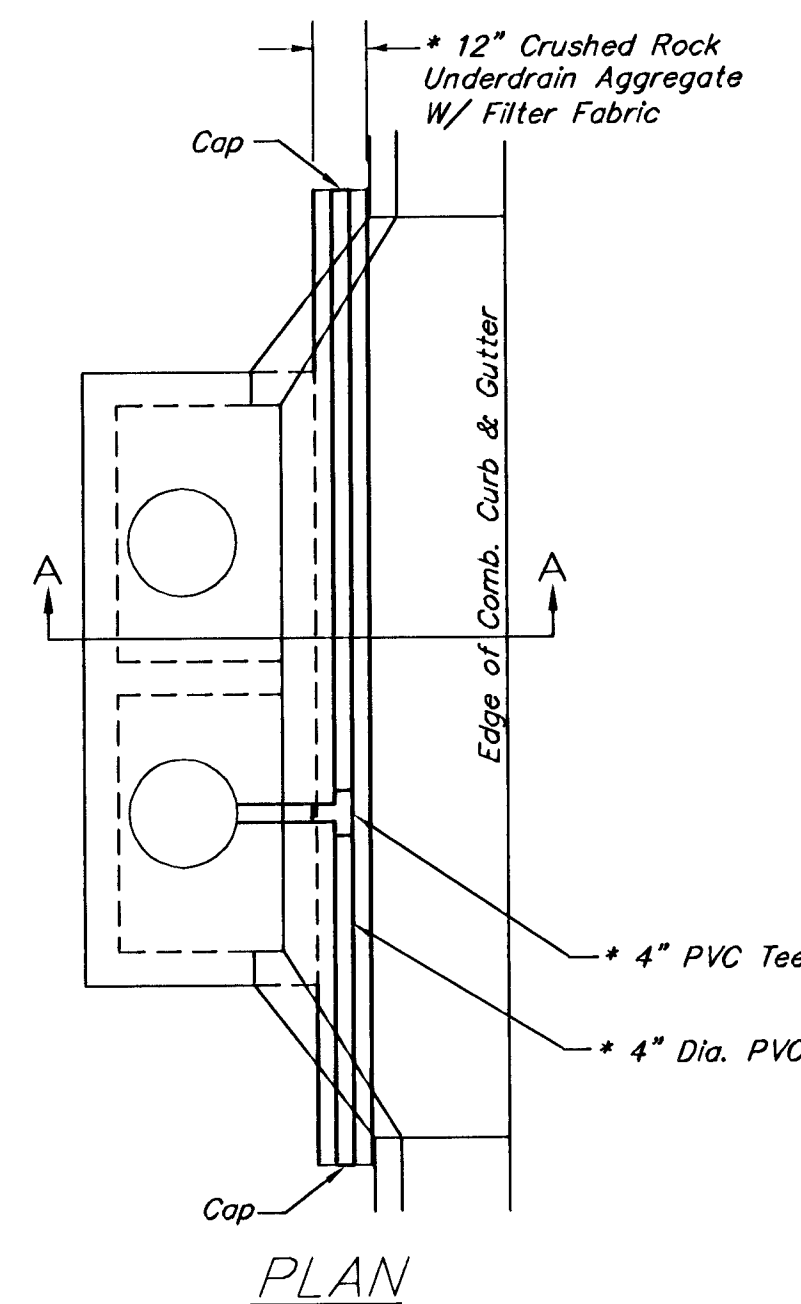


* UNDERDRAIN AGGREGATE
Percent of Aggregate Retained

1"	0
3/4"	0 to 10
3/8"	45 to 80
#4	90 to 100
#8	95 to 100


Rock Quality Shall Conform To The Requirements Specified By K.D.O.T. 1990 Edition Standard Specification Subsection 1102 For Durability Class I.

NOTE: Place 4" PVC Perforated Pipe at all drainage sump locations.
Cost of Underdrain System to be INCIDENTAL to the Reinforced Crushed Rock Subgrade.
Inlet Type May Vary From That Shown.


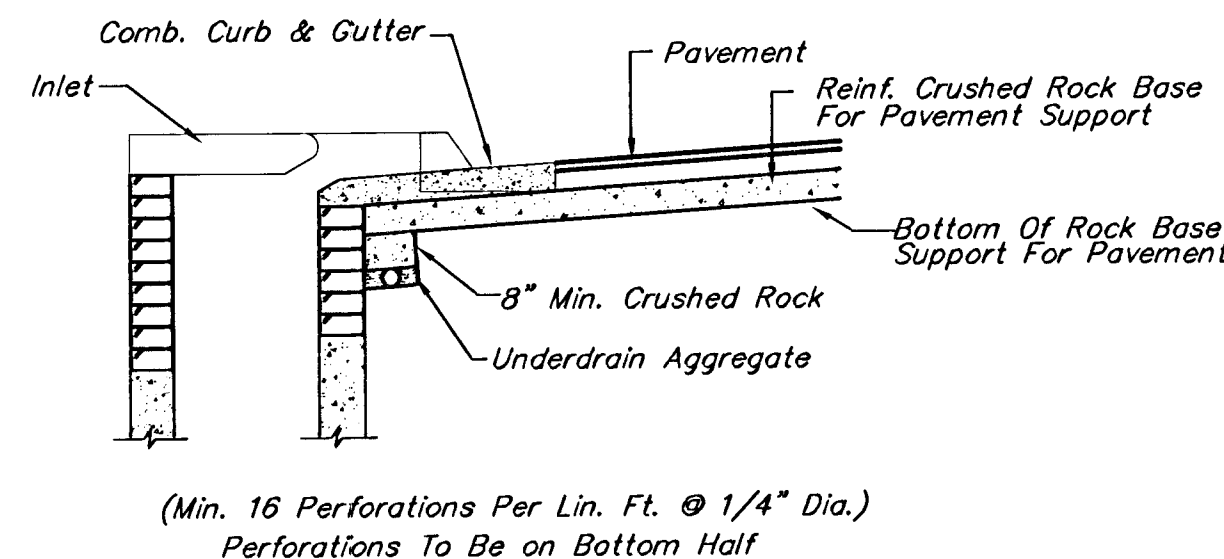


SECTION A-A

PAVEMENT UNDERDRAIN DETAIL
NOT TO SCALE

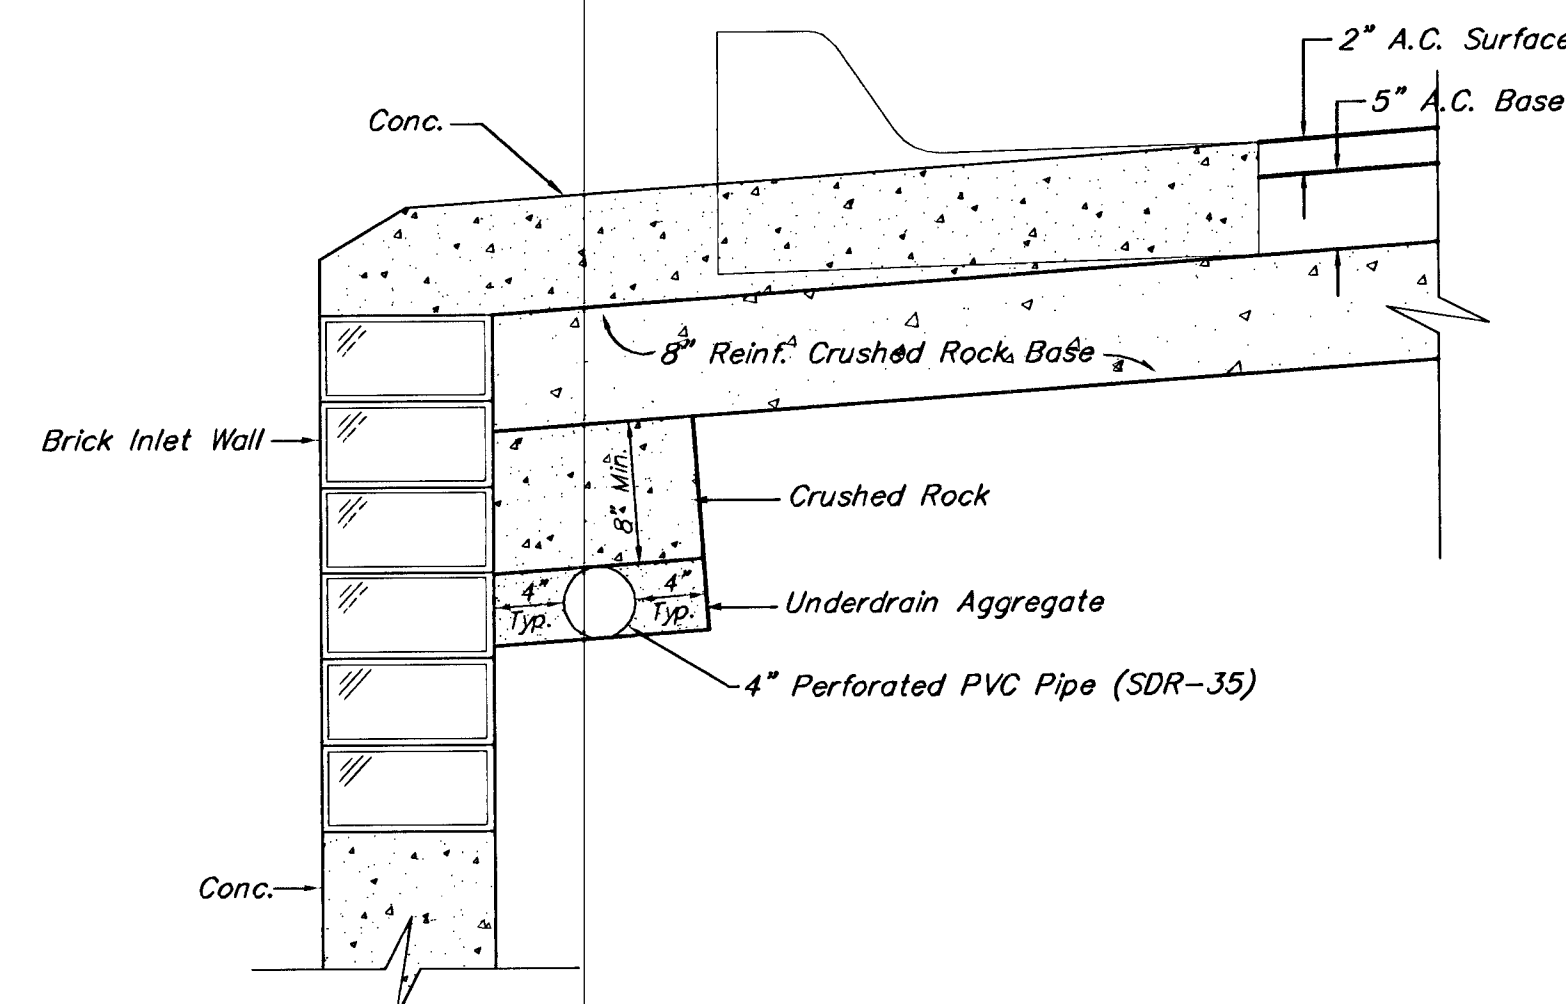

TRENCH DRAIN DETAIL
NOT TO SCALE

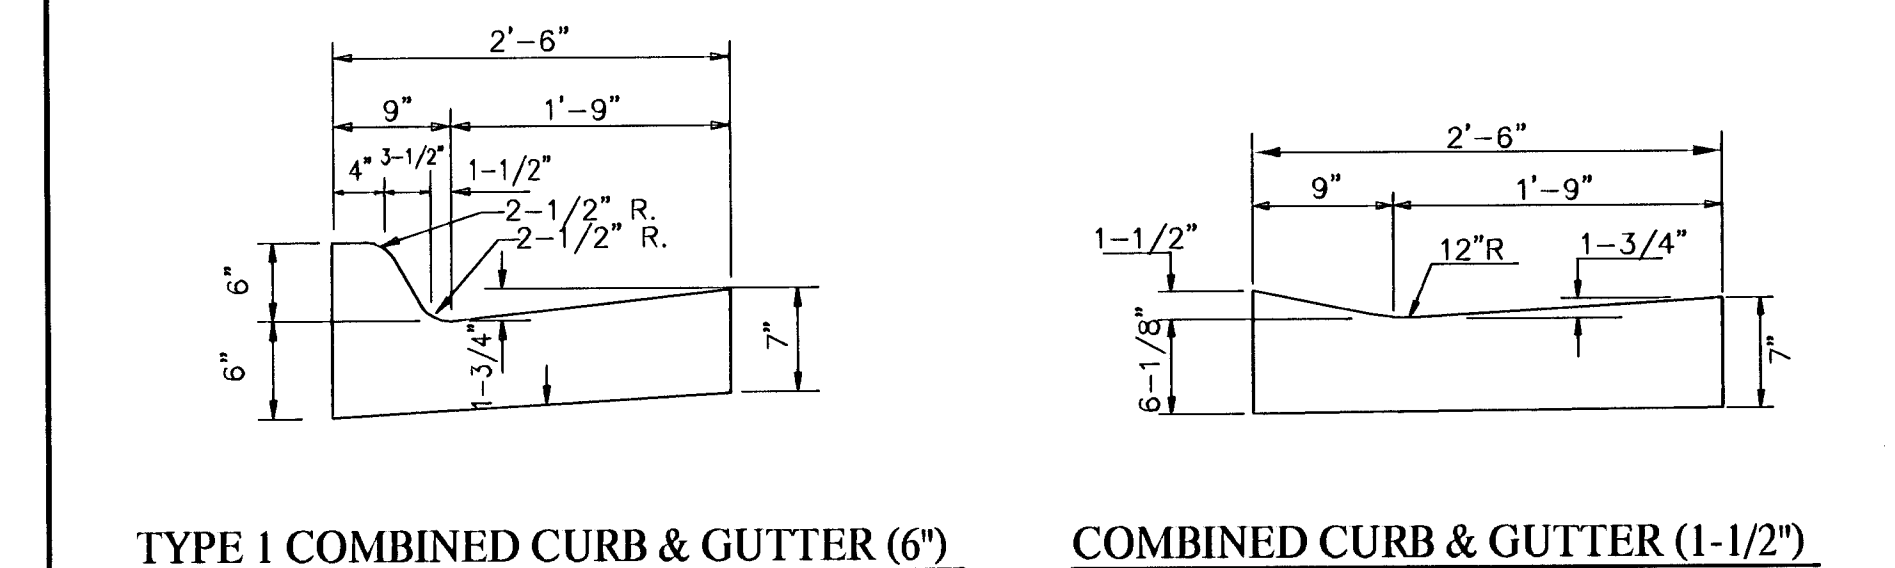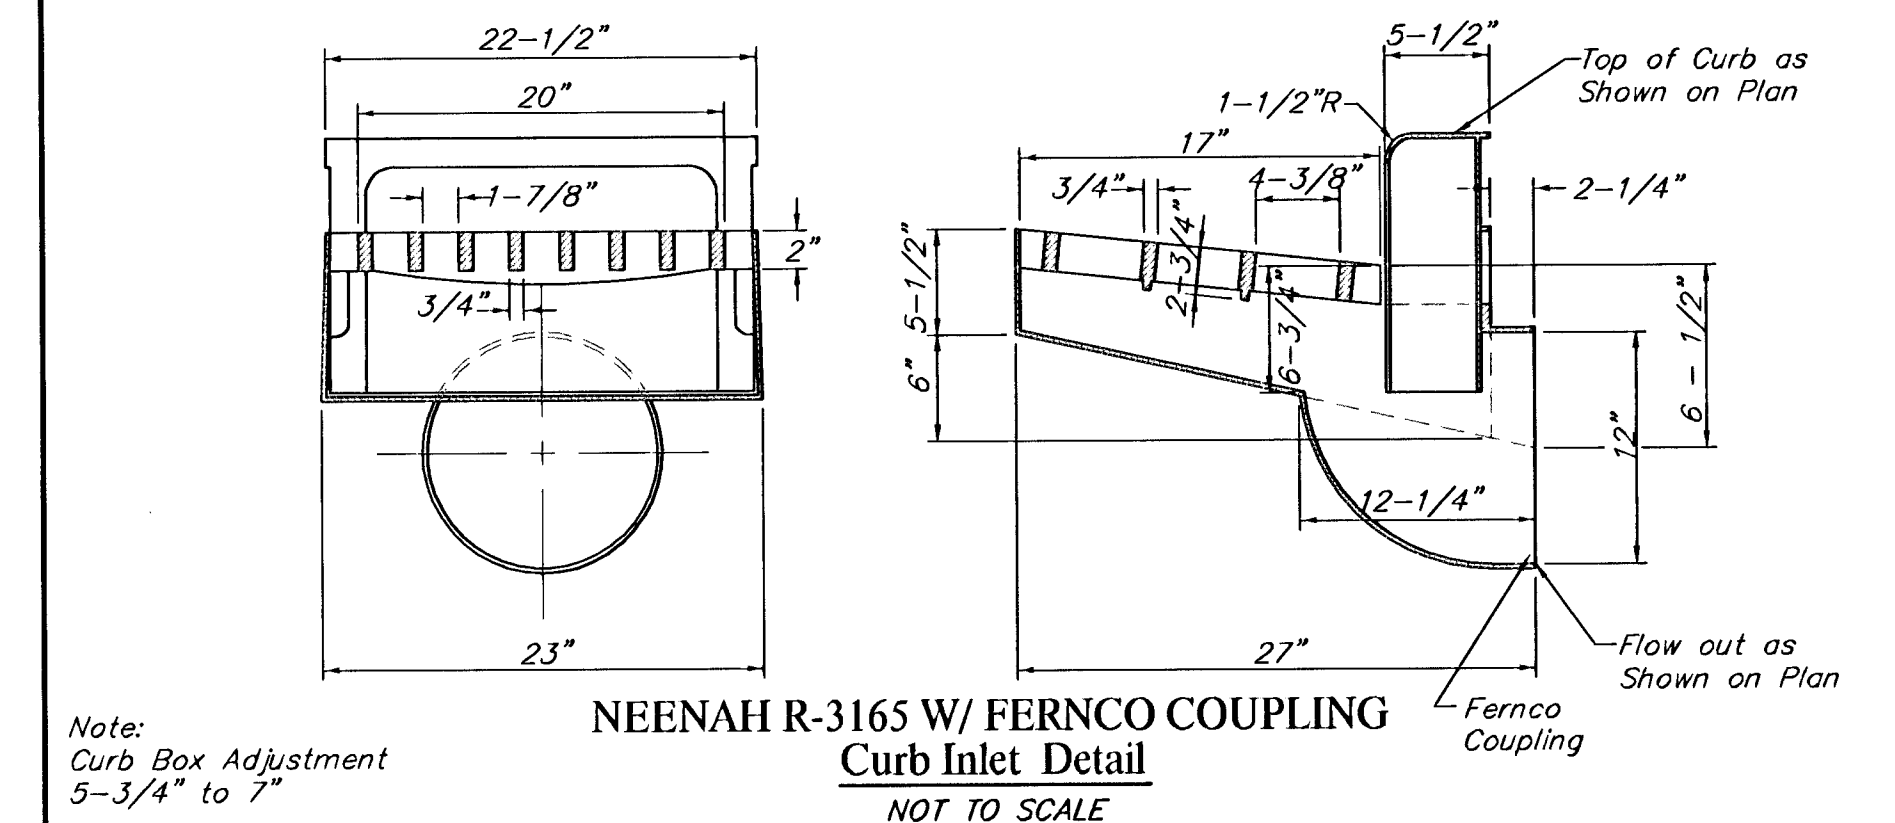

PROJECT NUMBER City Of Wichita	SHEET NAME PAVDETI	ENGINEERING DIRECTORY F:\CENTRAL\DETAILS
DESIGN JMN	DRAWN STAFF	APPROVED
DATE FEB 2002	SCALE NONE	BAUGHMAN NO 99-09-E463

CAPITAL IMPROVEMENT PROJECT
PAVEMENT DETAILS
CENTRAL AVENUE - TYLER to WOODCHUCK

BAUGHMAN COMPANY, P.A.
ENGINEERING, SURVEYING, & PLANNING
316-262-7271 • 315 ELLIS • WICHITA, KANSAS 67211

SHEET
4
OF
42