
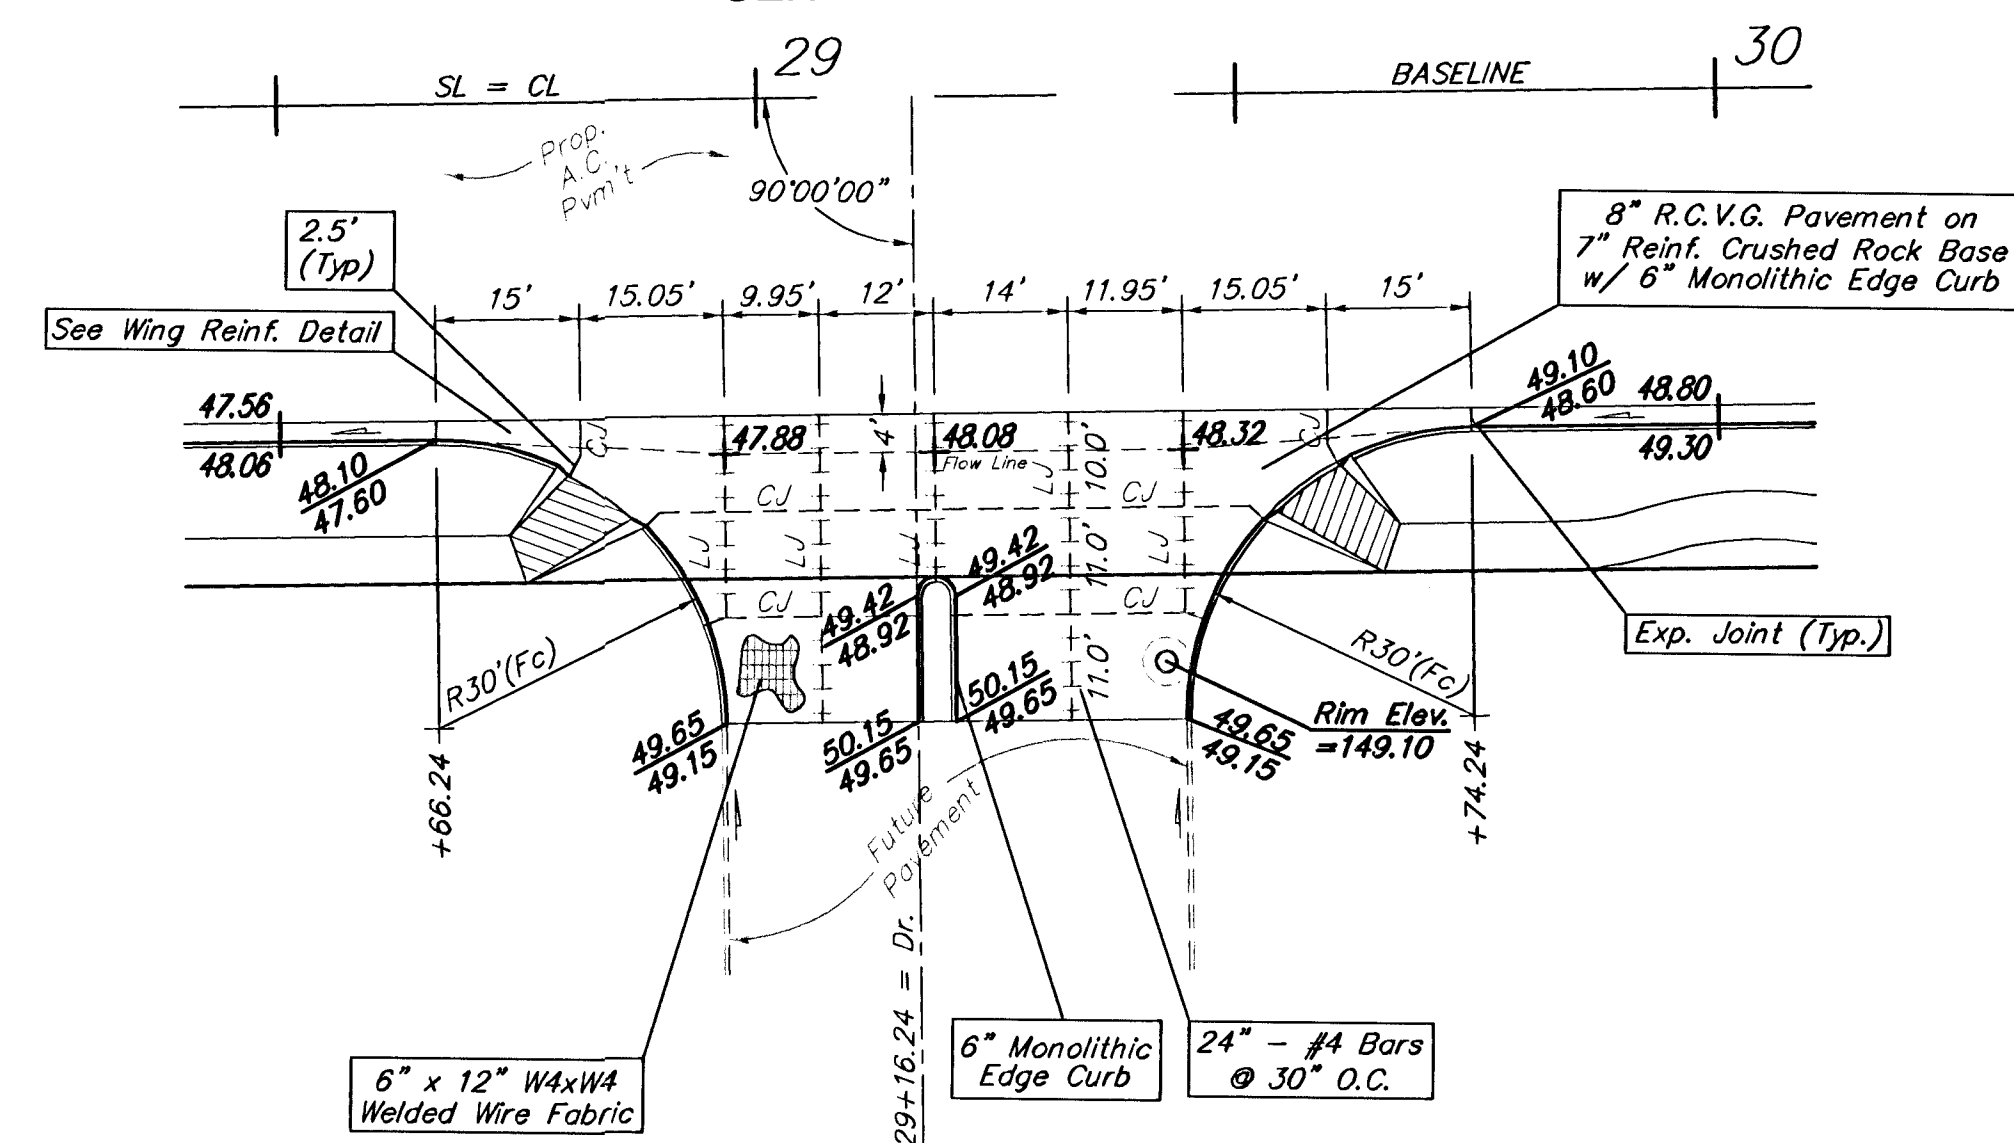
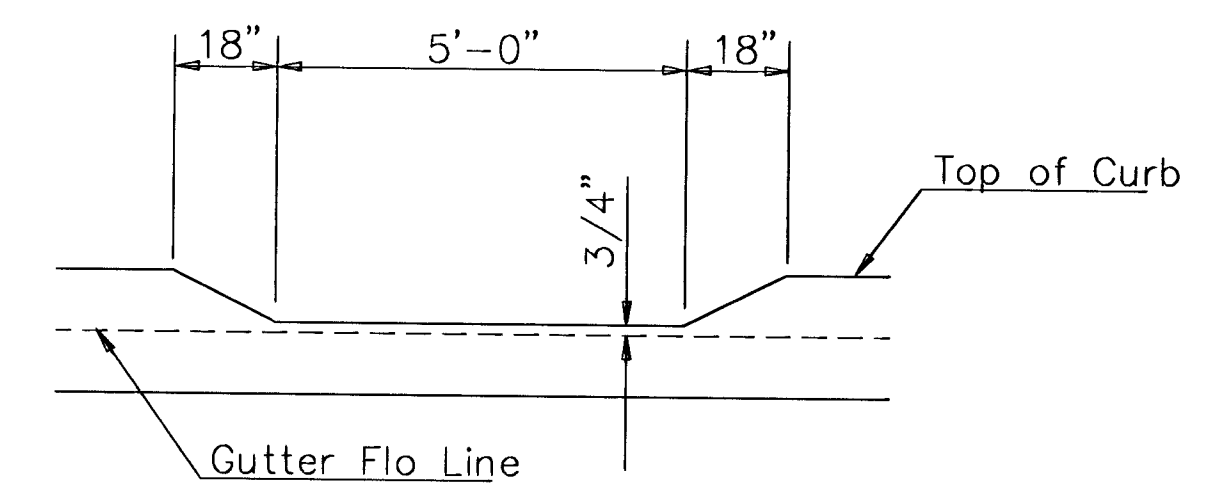
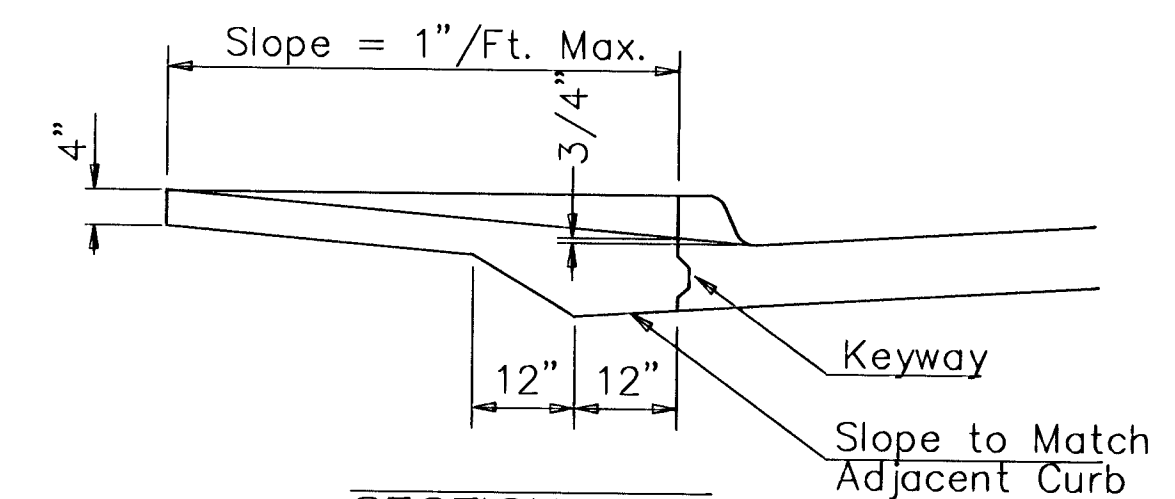
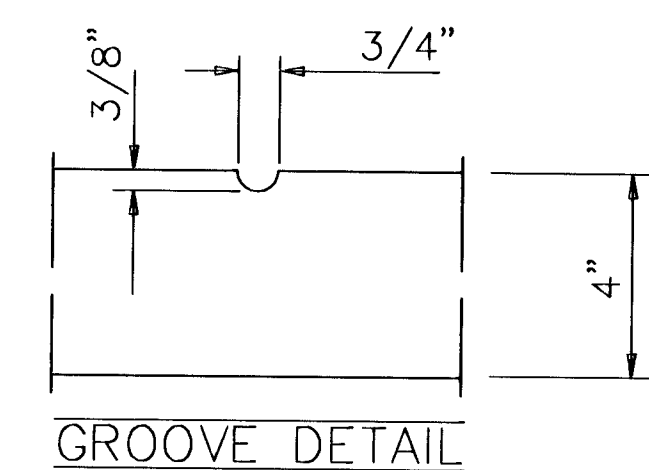
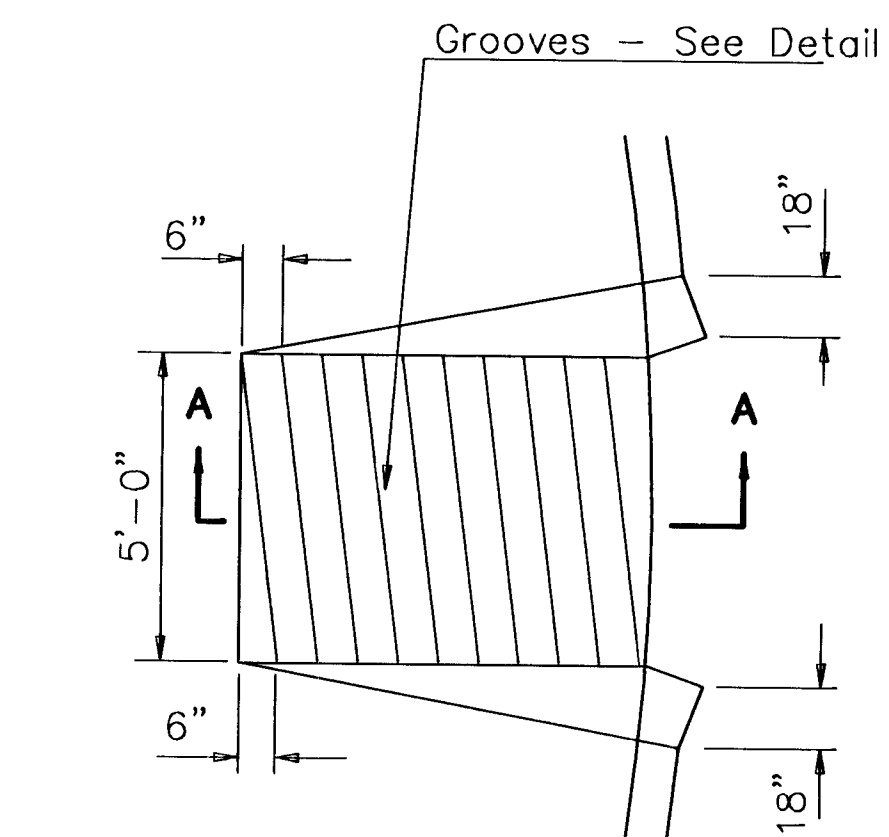


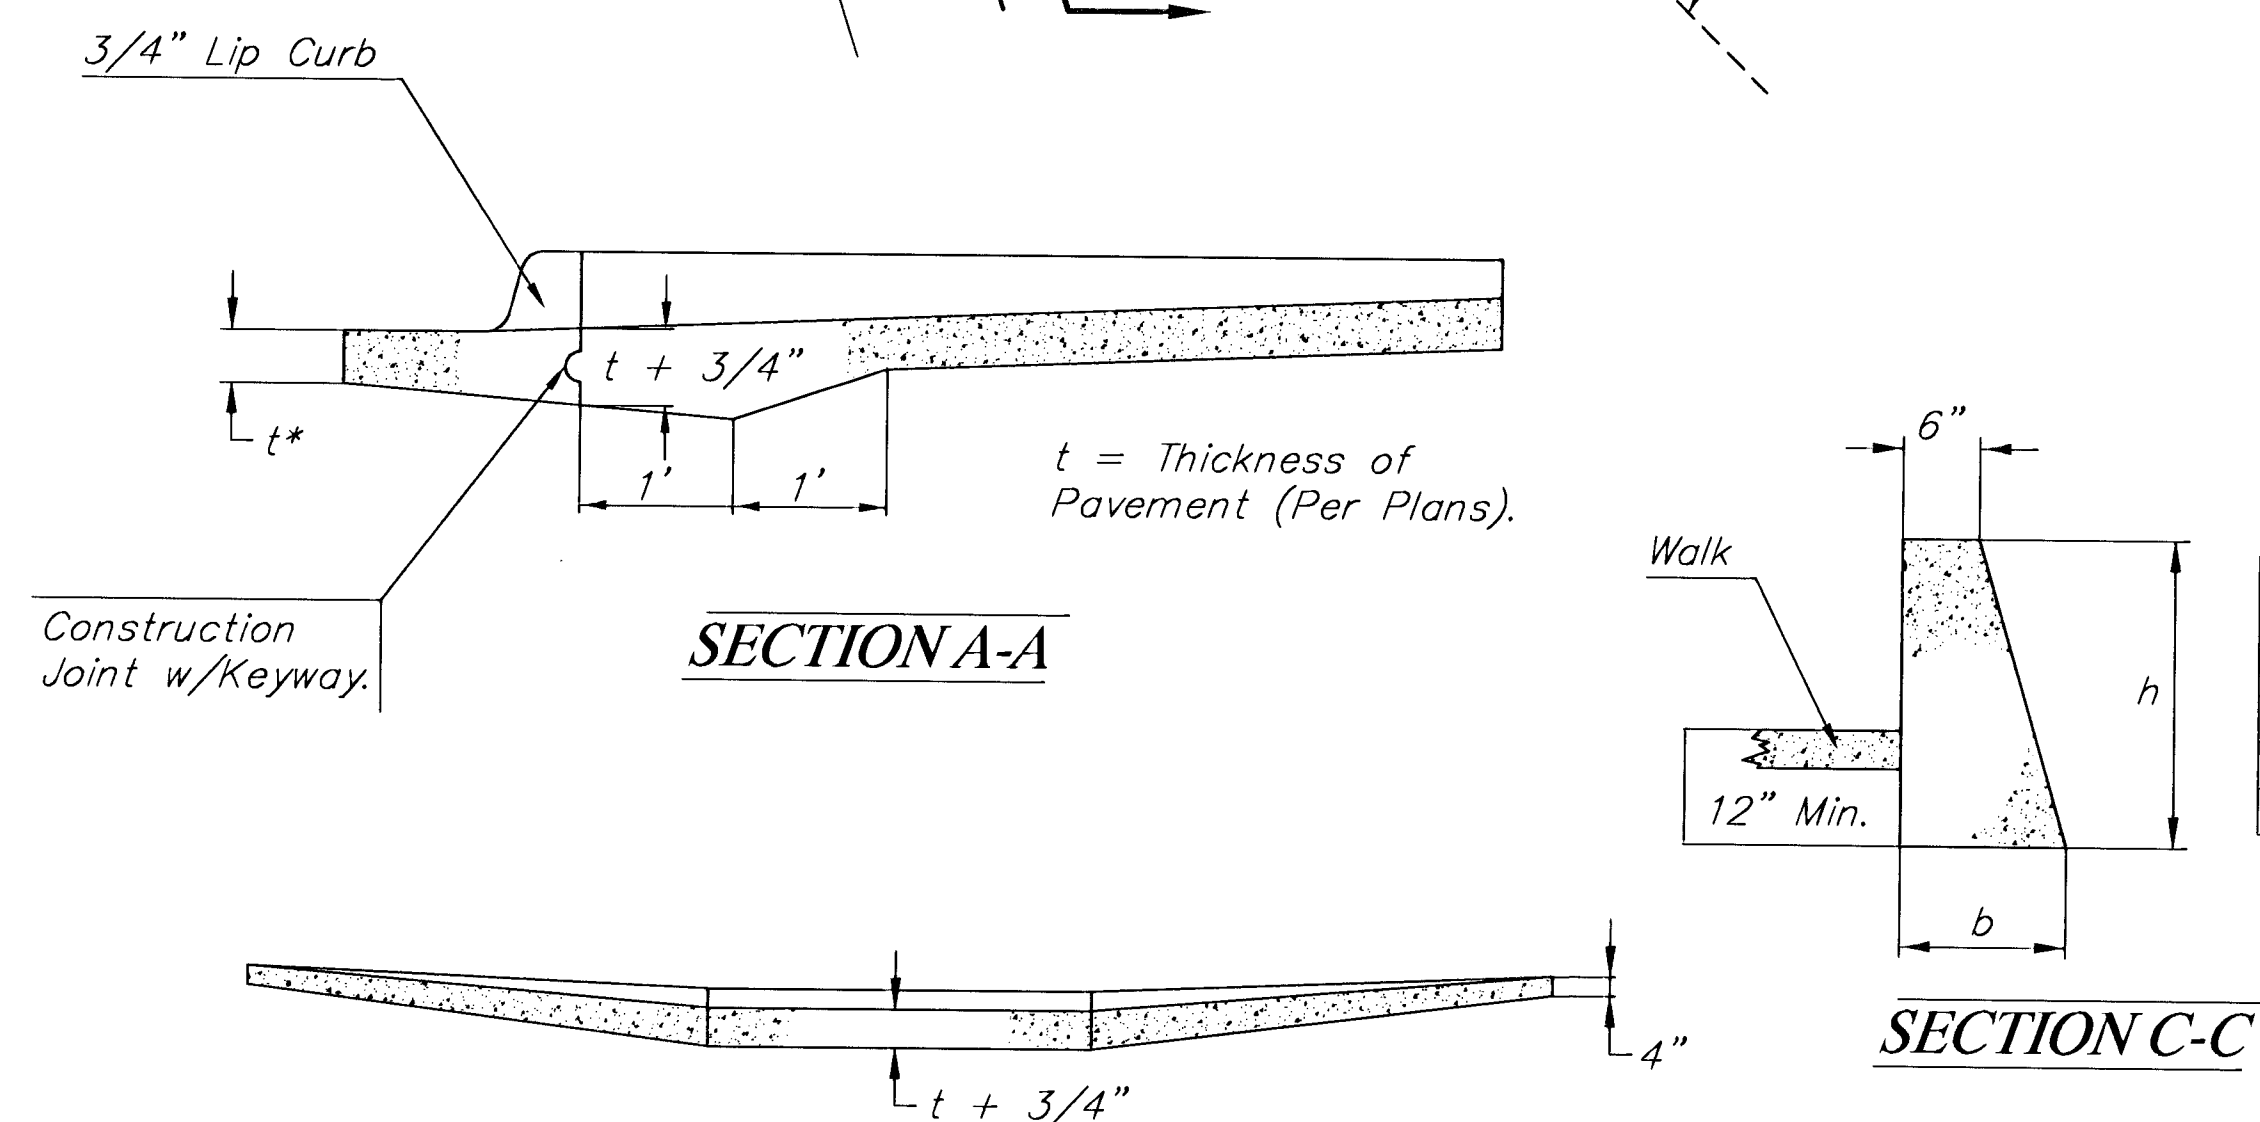

PROJECT NUMBER City Of Wichita			SHEET NAME PAVDET2		ENGINEERING DIRECTORY F:\CENTRAL\DETAILS	
DESIGN JMN	DRAWN KWR	APPROVED	DATE FEB 2002	SCALE NONE	BAUGHMAN NO 99-09-E463	

CAPITAL IMPROVEMENT PROJECT

PAVEMENT DETAILS

CENTRAL AVENUE - TYLER to WOODCHUCK

BAUGHMAN COMPANY, P.A.
ENGINEERING, SURVEYING, & PLANNING
316-262-7271 • 315 ELLIS • WICHITA KANSAS 67211

SHEET
5
—OF
42