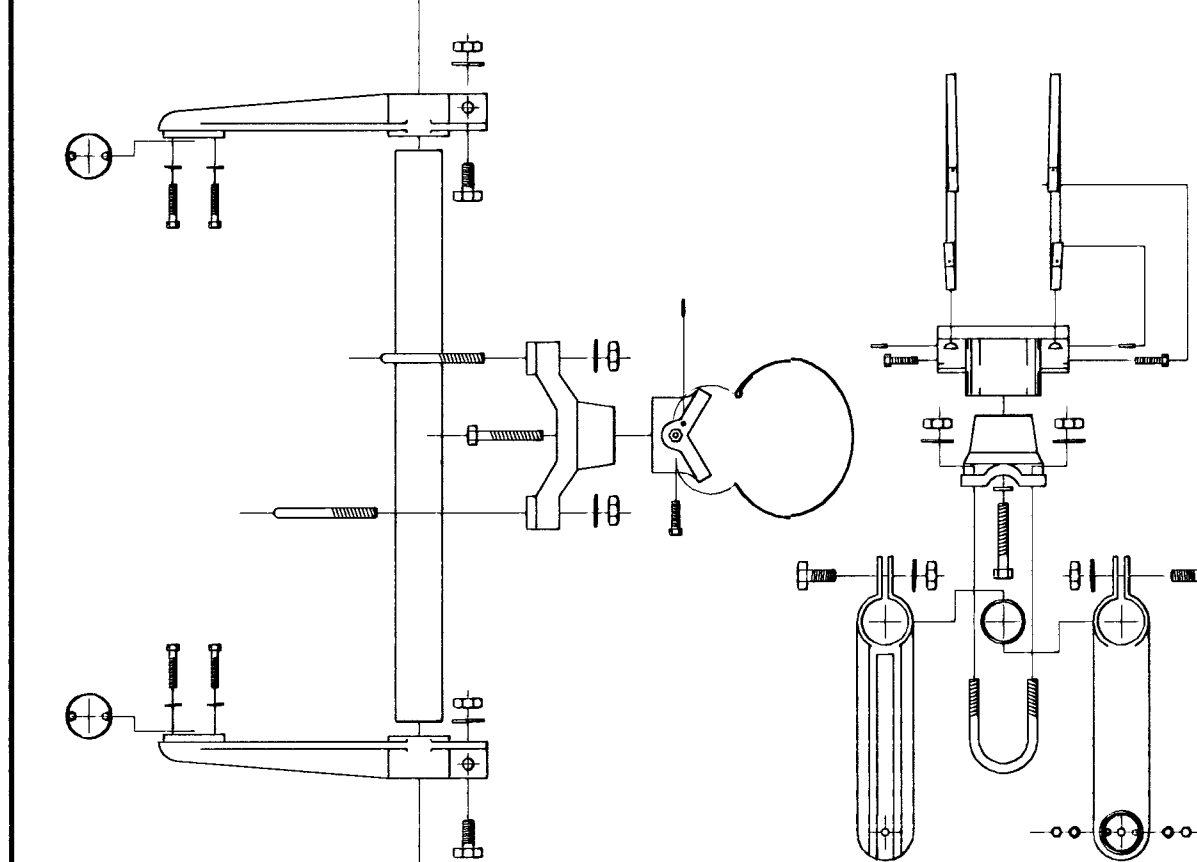
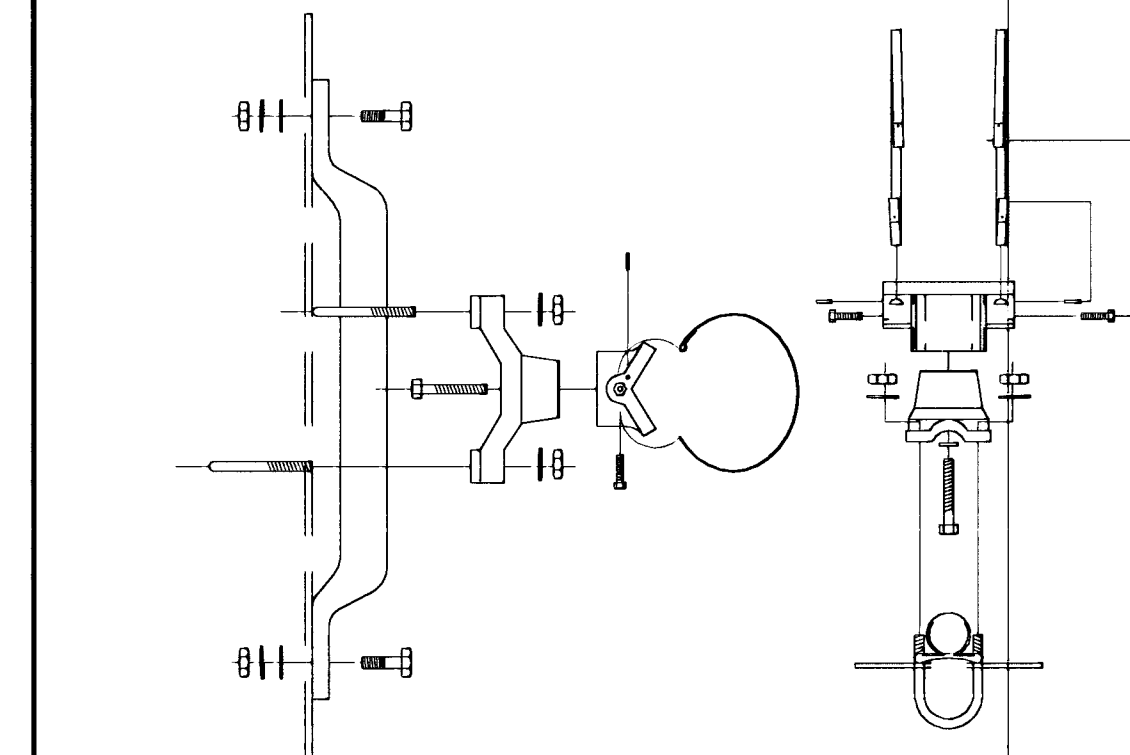
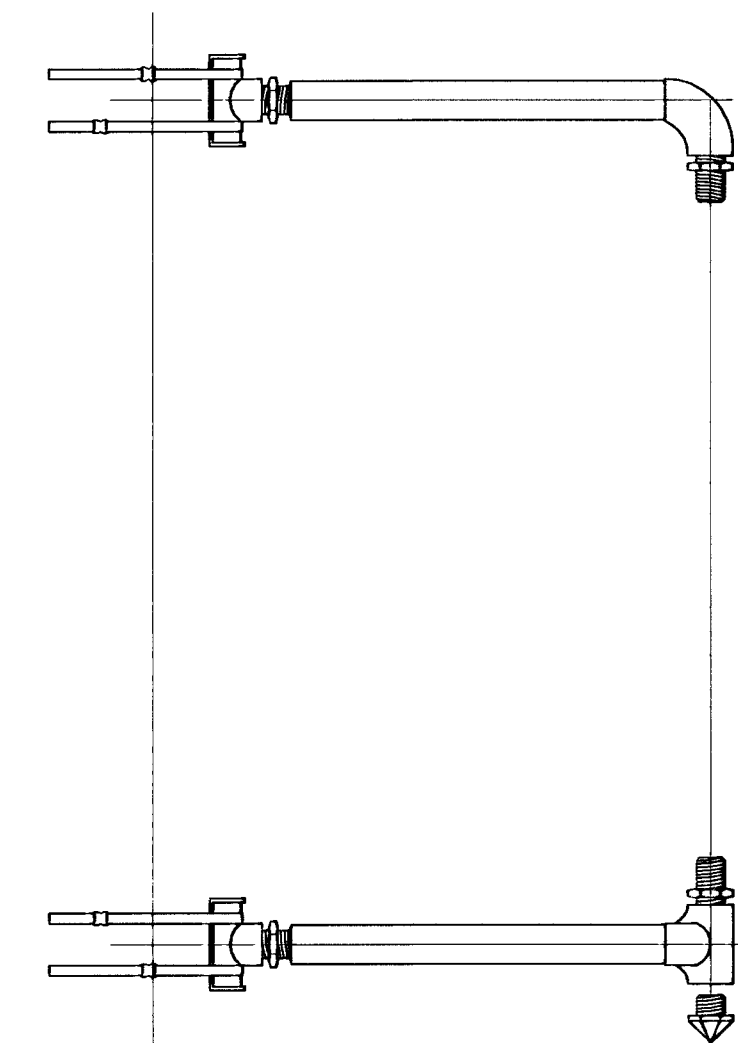
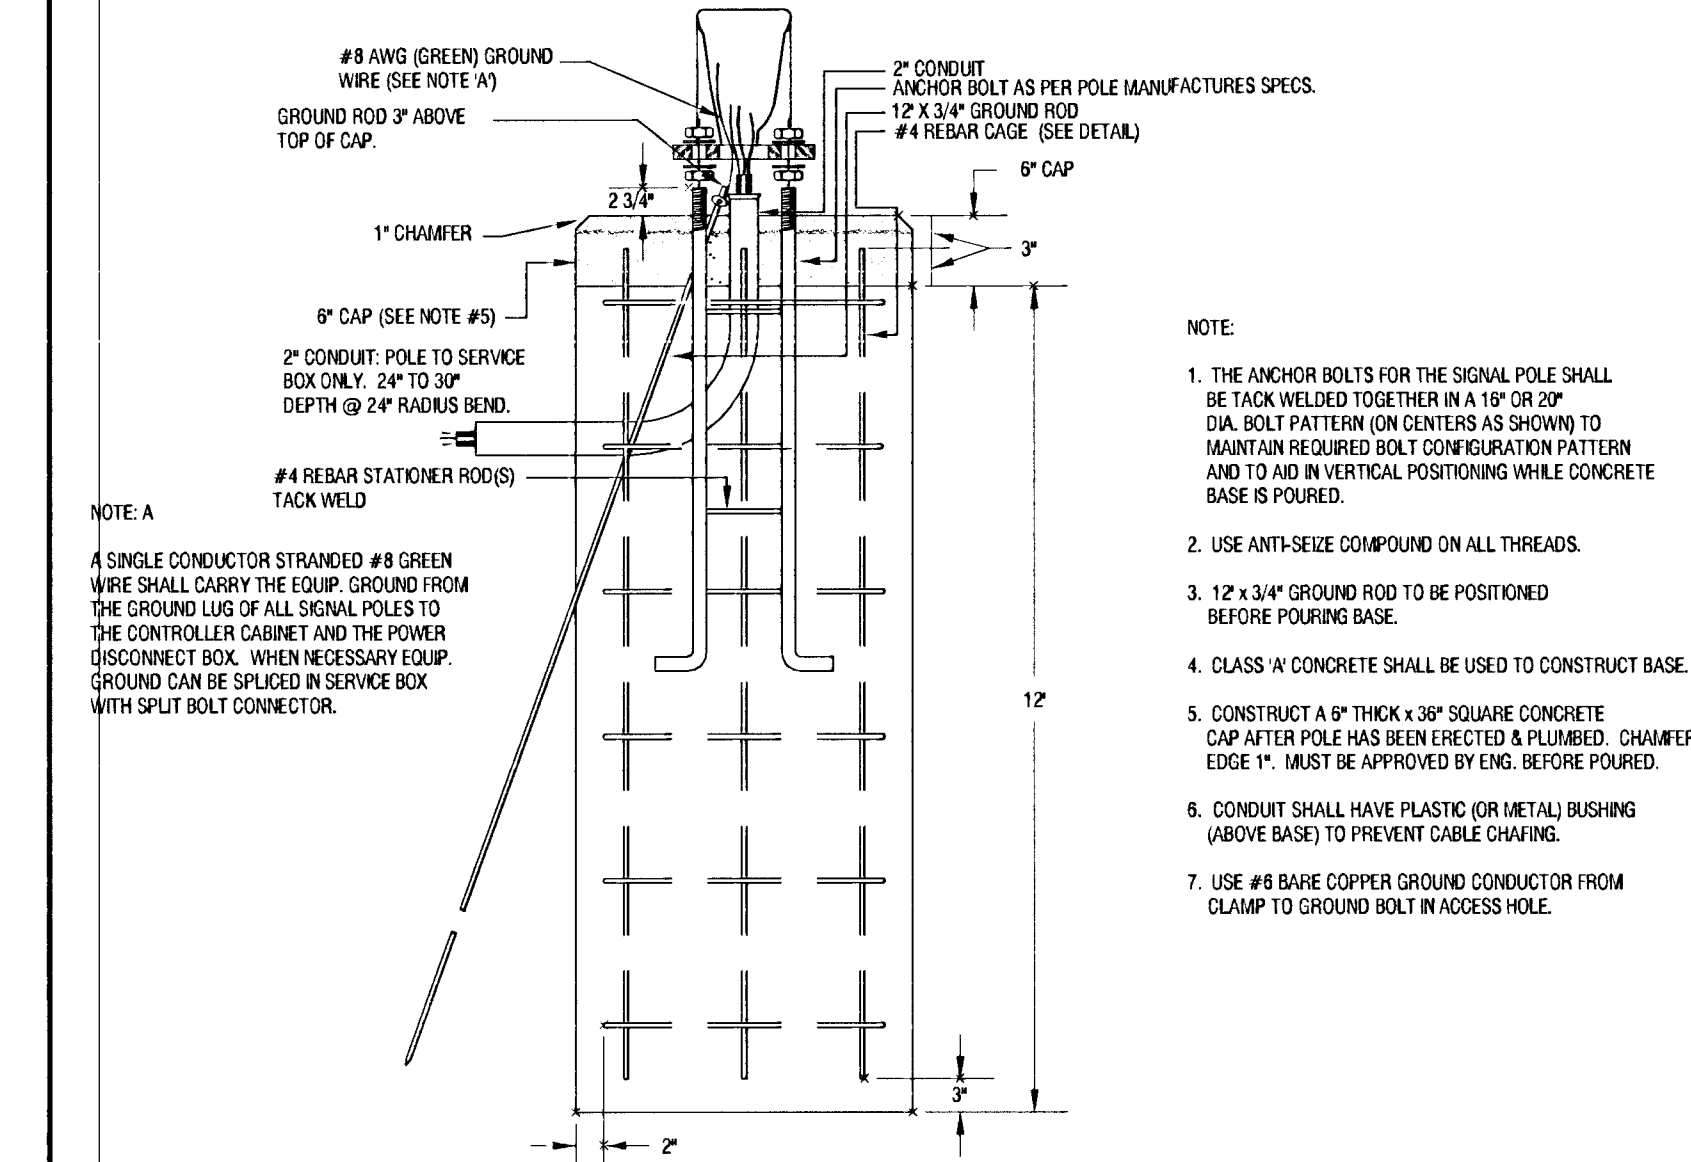
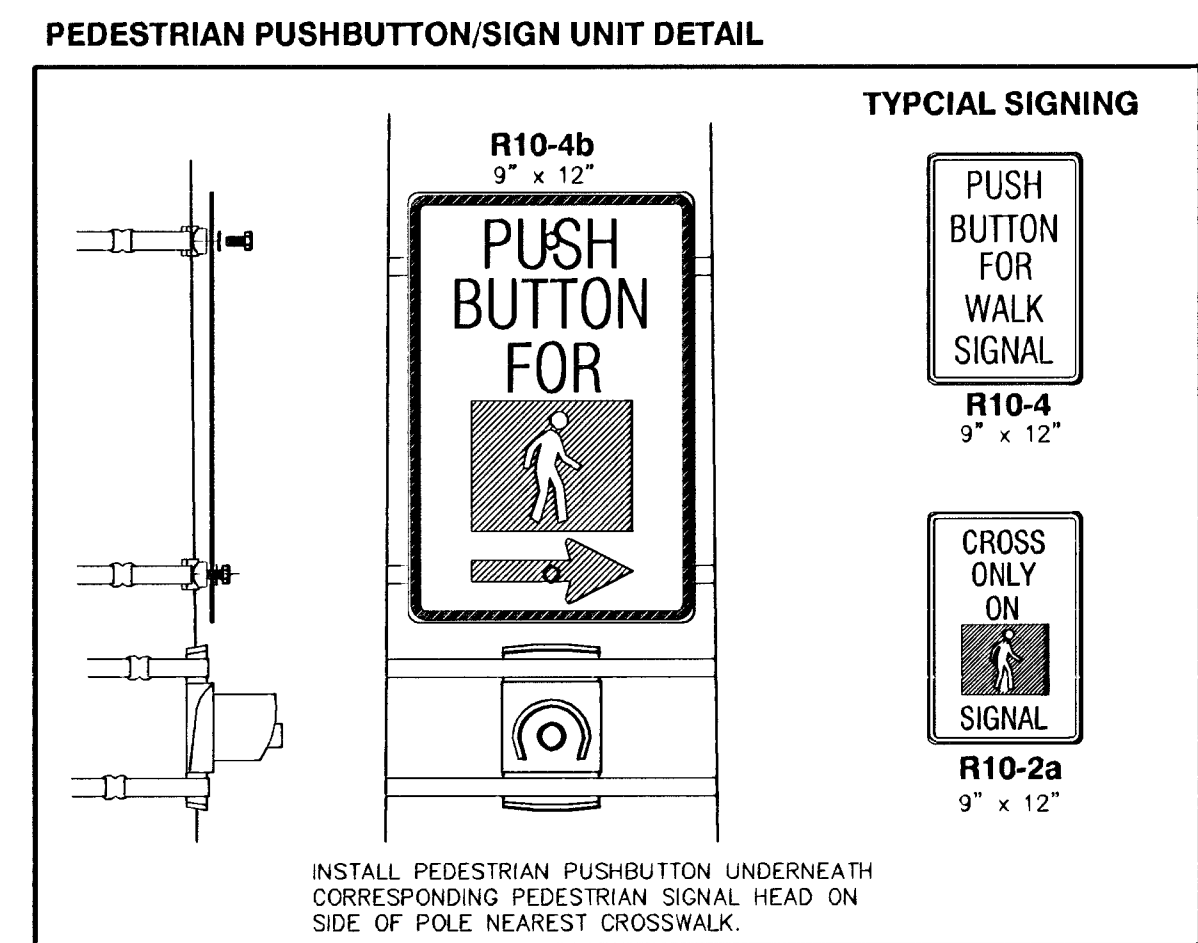


PROJECT NUMBER City Of Wichita		SHEET NAME SSP-DTL		ENGINEERING DIRECTORY F:\CENTRAL\TRAFF	
DESIGN SONNY	DRAWN STAFF	APPROVED	DATE FEB 2002	SCALE NONE	BAUGHMAN NO 99-09-E463

CAPITAL IMPROVEMENT PROJECT
**STEEL SIGNAL POLE
ASSEMBLY DETAILS**
CENTRAL AVENUE - TYLER to WOODCHUCK

BAUGHMAN COMPANY, P.A.
ENGINEERING, SURVEYING, & PLANNING
316-262-7271 • 315 ELLIS • WICHITA, KANSAS 67211