




1+28.67

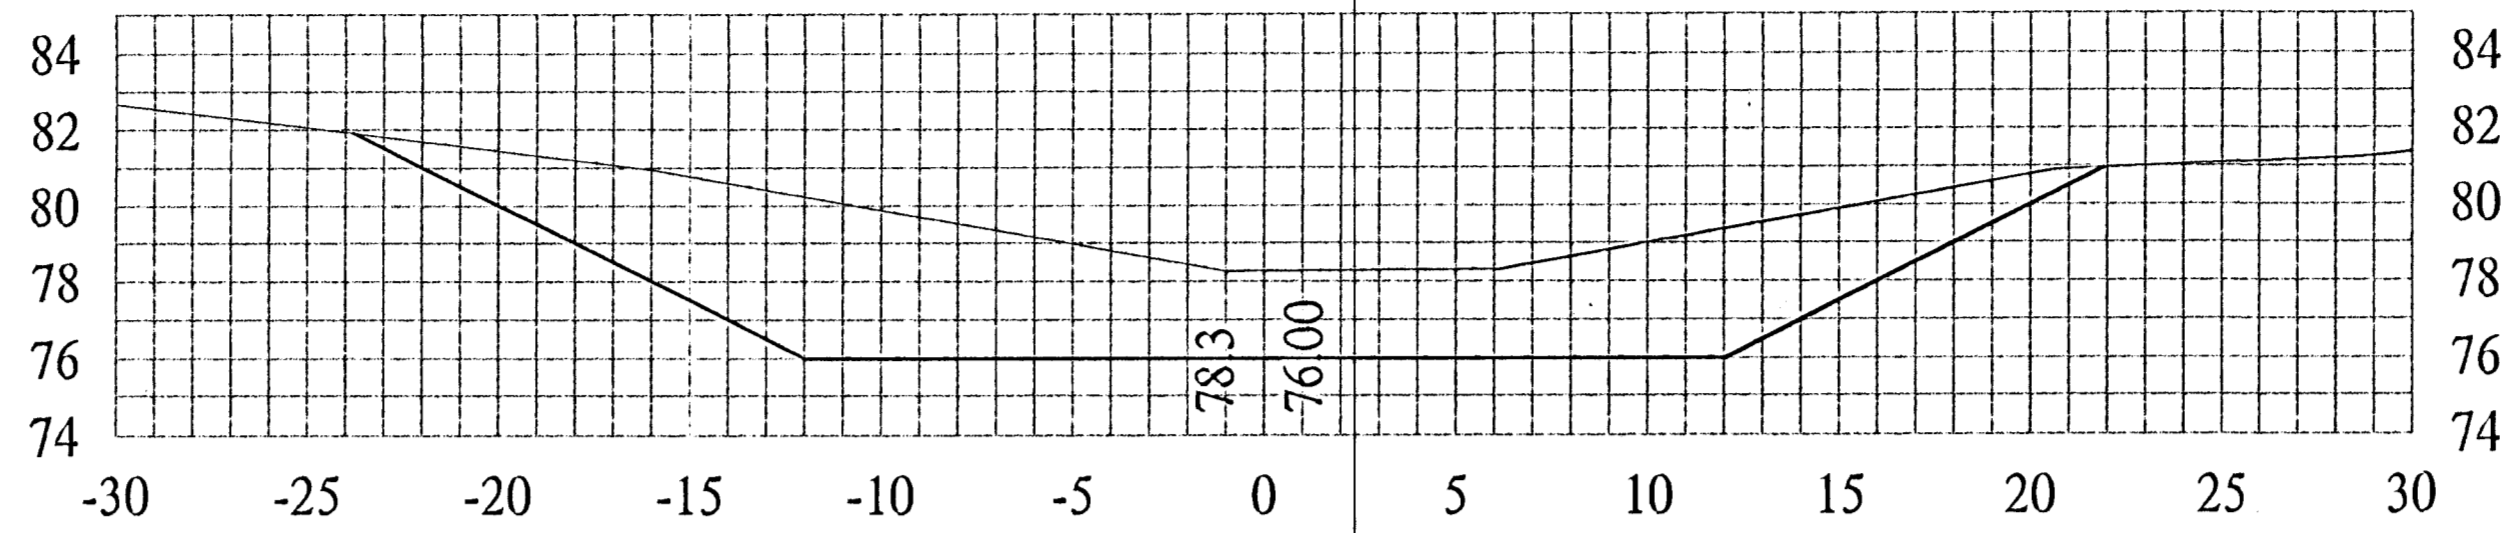


1+00

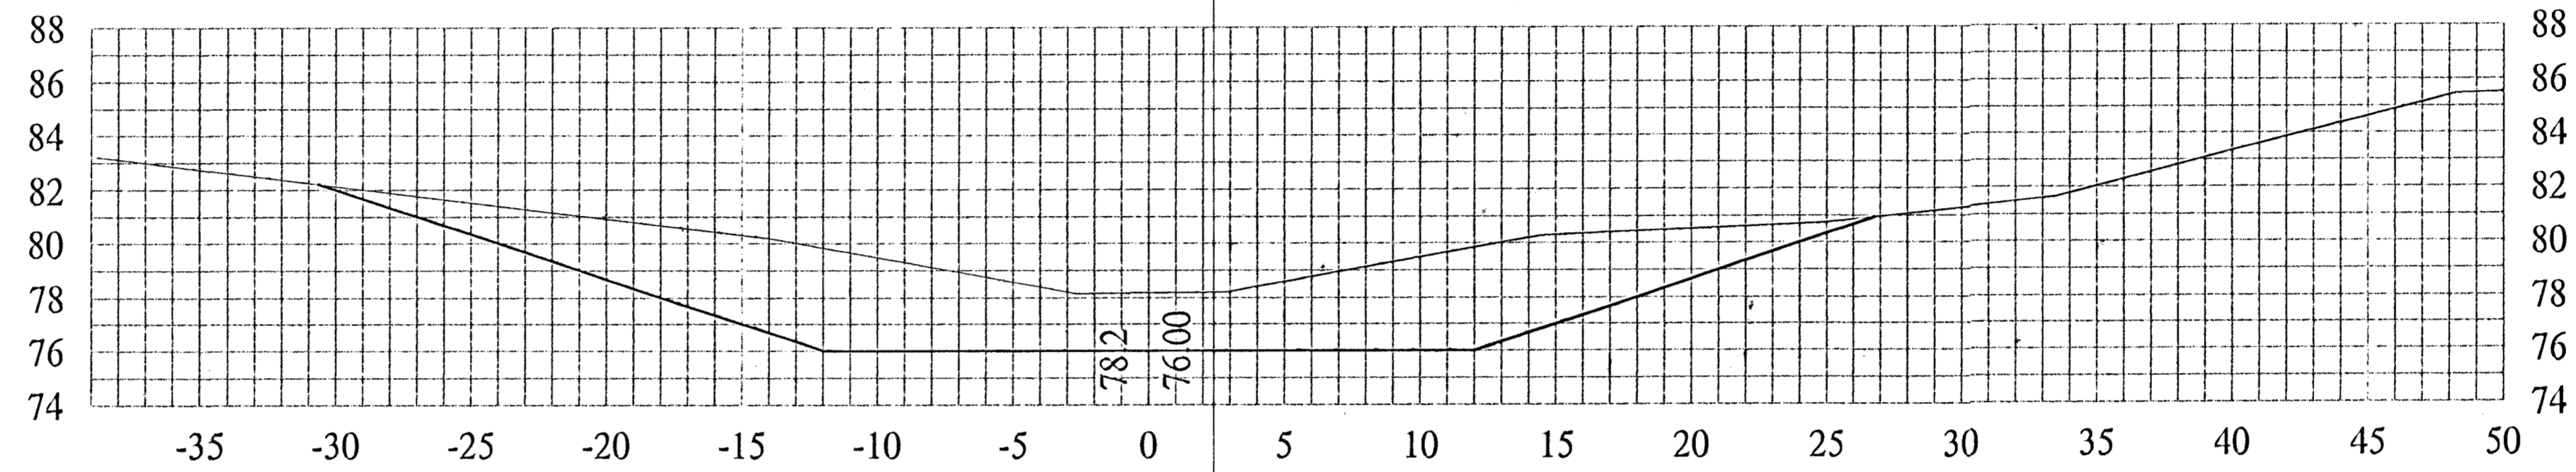

0+50

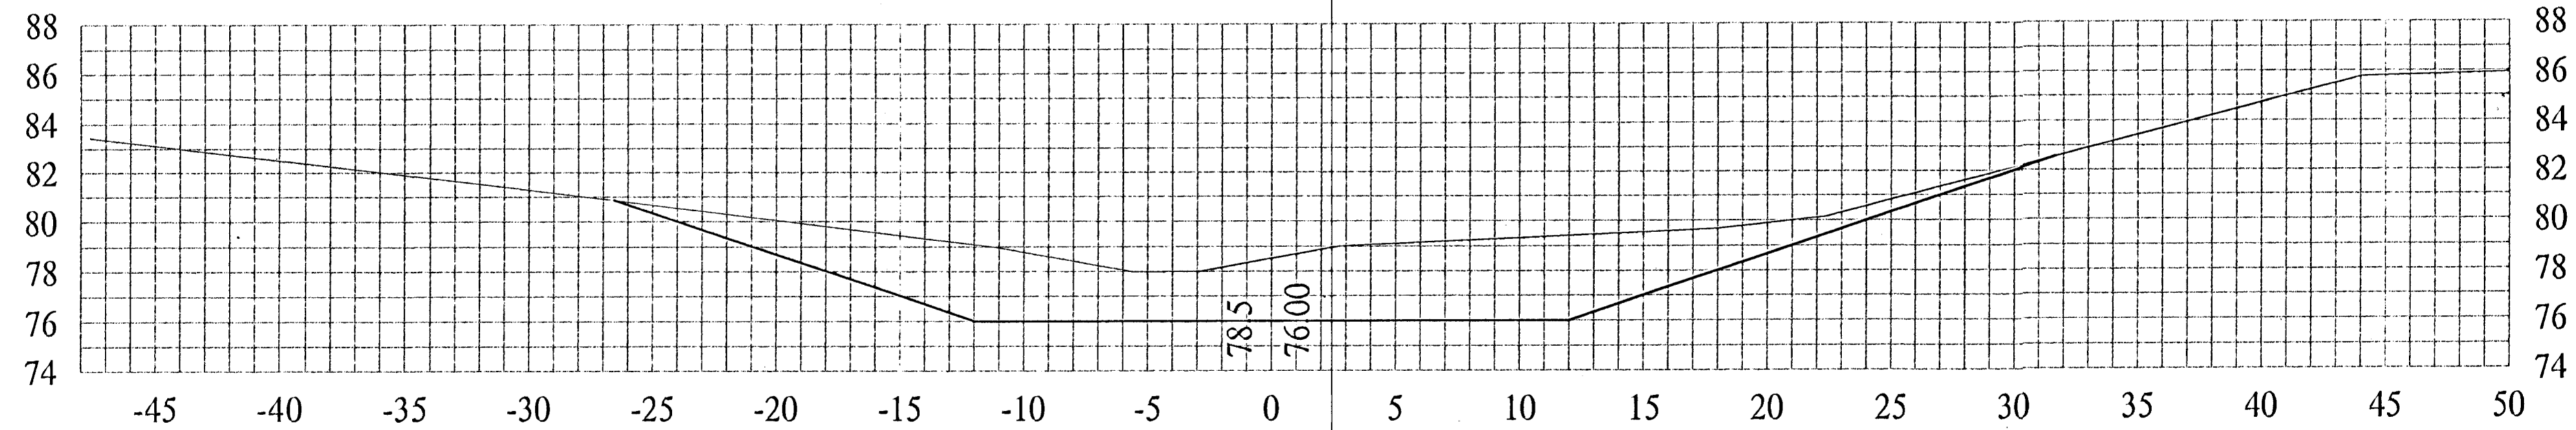

0+00

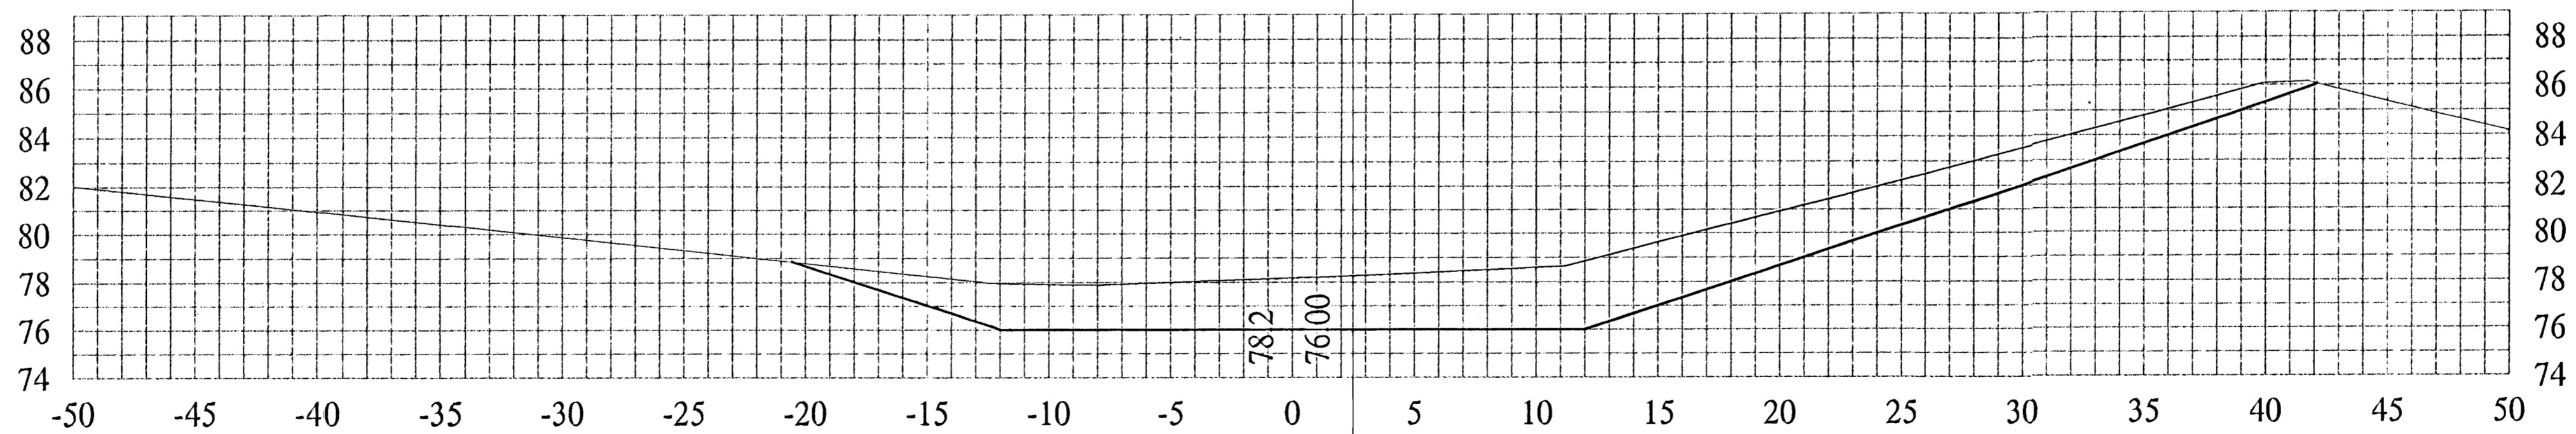

PROJECT NUMBER 472-76-245-83324		SHEET NAME XSEC		ENGINEERING DIRECTORY F:\Hydraulic\KTA	
DESIGN TPV	DRAWN TPV	APPROVED JFB	DATE FEB 2001	SCALE 1:5	BAUGHMAN NO 99-09-E453

CAPITAL IMPROVEMENT PROJECT  
**24' DRAINAGE CHANNEL  
 CROSS SECTIONS**  
 HYDRAULIC AVENUE PAVING - INCIDENTAL DRAINAGE IMPROVEMENTS - PHASE 1

**BAUGHMAN COMPANY, P.A.**  
 ENGINEERING, SURVEYING, & PLANNING  
 318-262-7271 • 315 ELLIS • WICHITA, KANSAS 67211

SHEET  
 33  
 OF  
 36