


| STATION | AREAS Square Feet | | VOLUMES Cubic Yards | | CUMULATIVE VOLUMES Cubic Yards | |
|----------|----------------------|------|------------------------|------|-----------------------------------|------|
| | CUT | FILL | CUT | FILL | CUT | FILL |
| 0+00 | 112.71 | 0.00 | | | | |
| 0+50 | 111.57 | 0.00 | 207.67 | 0.00 | 207.67 | 0.00 |
| 1+00 | 133.62 | 0.00 | 227.03 | 0.00 | 434.70 | 0.00 |
| 1+28.67 | 111.71 | 0.00 | 130.25 | 0.00 | 564.95 | 0.00 |
| 1+50 | 112.35 | 0.00 | 88.50 | 0.00 | 653.45 | 0.00 |
| 2+00 | 118.99 | 0.00 | 214.20 | 0.00 | 867.66 | 0.00 |
| 2+50 | 107.62 | 0.00 | 209.83 | 0.00 | 1077.48 | 0.00 |
| 3+00 | 69.66 | 0.00 | 164.15 | 0.00 | 1241.64 | 0.00 |
| 3+50 | 74.14 | 0.00 | 133.15 | 0.00 | 1374.78 | 0.00 |
| 4+00 | 75.37 | 0.00 | 138.44 | 0.00 | 1513.22 | 0.00 |
| 4+50 | 71.80 | 0.00 | 136.27 | 0.00 | 1649.50 | 0.00 |
| 5+00 | 71.11 | 0.00 | 132.33 | 0.00 | 1781.82 | 0.00 |
| 5+50 | 76.46 | 0.00 | 136.64 | 0.00 | 1918.47 | 0.00 |
| 6+00 | 82.96 | 0.00 | 147.62 | 0.00 | 2066.08 | 0.00 |
| 6+50 | 85.64 | 0.00 | 156.12 | 0.00 | 2222.20 | 0.00 |
| 7+00 | 91.95 | 0.00 | 164.43 | 0.00 | 2386.63 | 0.00 |
| 7+50 | 99.49 | 0.00 | 177.25 | 0.00 | 2563.88 | 0.00 |
| 8+00 | 100.36 | 0.00 | 185.04 | 0.00 | 2748.92 | 0.00 |
| 8+50 | 97.38 | 0.00 | 183.09 | 0.00 | 2932.01 | 0.00 |
| 9+00 | 105.98 | 0.00 | 188.30 | 0.00 | 3120.31 | 0.00 |
| 9+50 | 94.61 | 0.00 | 185.73 | 0.00 | 3306.04 | 0.00 |
| 10+00 | 73.01 | 0.00 | 155.20 | 0.00 | 3461.24 | 0.00 |
| 10+50 | 77.59 | 0.00 | 139.44 | 0.00 | 3600.69 | 0.00 |
| 11+00 | 71.99 | 0.00 | 138.50 | 0.00 | 3739.18 | 0.00 |
| 11+29.87 | 51.75 | 0.00 | 68.45 | 0.00 | 3807.63 | 0.00 |
| | | | 0.00 | 0.00 | 3807.63 | 0.00 |

11+29.87

For Information Only

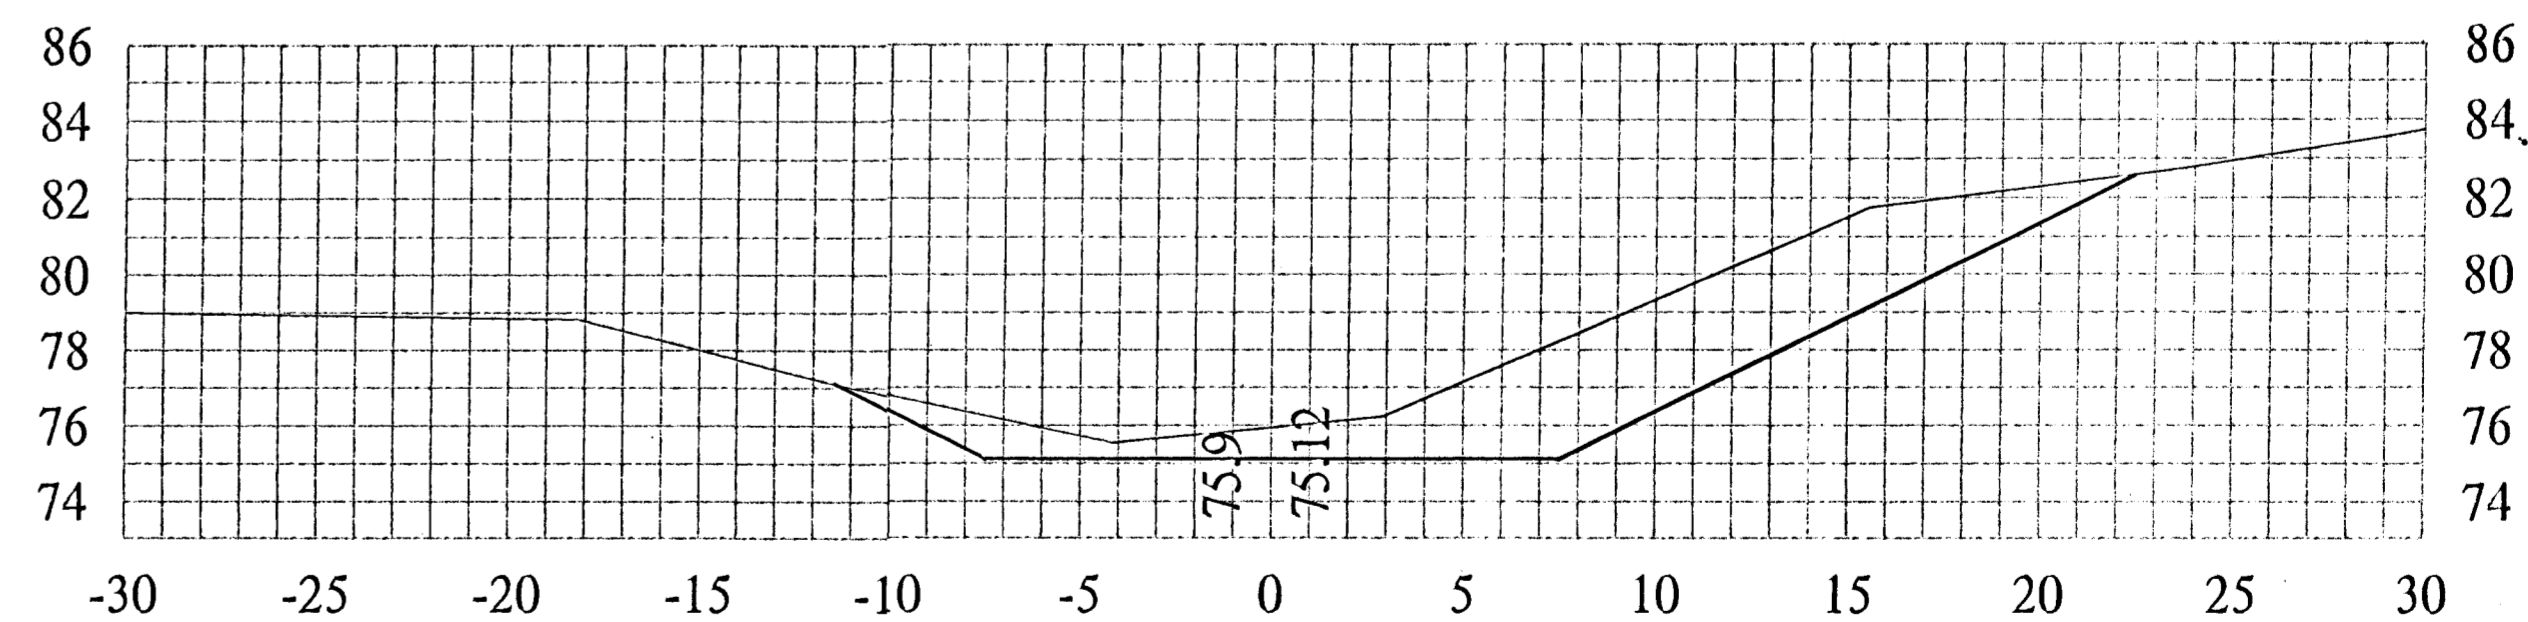

| | | | | | | | |
|------------------------------------|--------------|--------------------|---|--|---------------------------|---|-------------|
| PROJECT NUMBER 472-76-245-83324 | | SHEET NAME XSEC | ENGINEERING DIRECTORY F:\Hydraulic\KTA | CAPITAL IMPROVEMENT PROJECT 24' DRAINAGE CHANNEL CROSS SECTIONS <small>HYDRAULIC AVENUE PAVING - INCIDENTAL DRAINAGE IMPROVEMENTS - PHASE 1</small> | | MD BAUGHMAN COMPANY, P.A. ENGINEERING, SURVEYING, & PLANNING <small>318-262-7271 • 315 ELLIS • WICHITA, KANSAS 67211</small> | SHEET 36 |
| DESIGN TPV | DRAWN TPV | APPROVED JFB | DATE FEB 2001 | SCALE 1:5 | BAUGHMAN NO 99-09-E453 | | OF 36 |