



**TYPICAL SHEET PILING LINED CHANNEL SECTION**

\*Anchor Systems Not Required in All Locations See Plan Sheets for Locations.

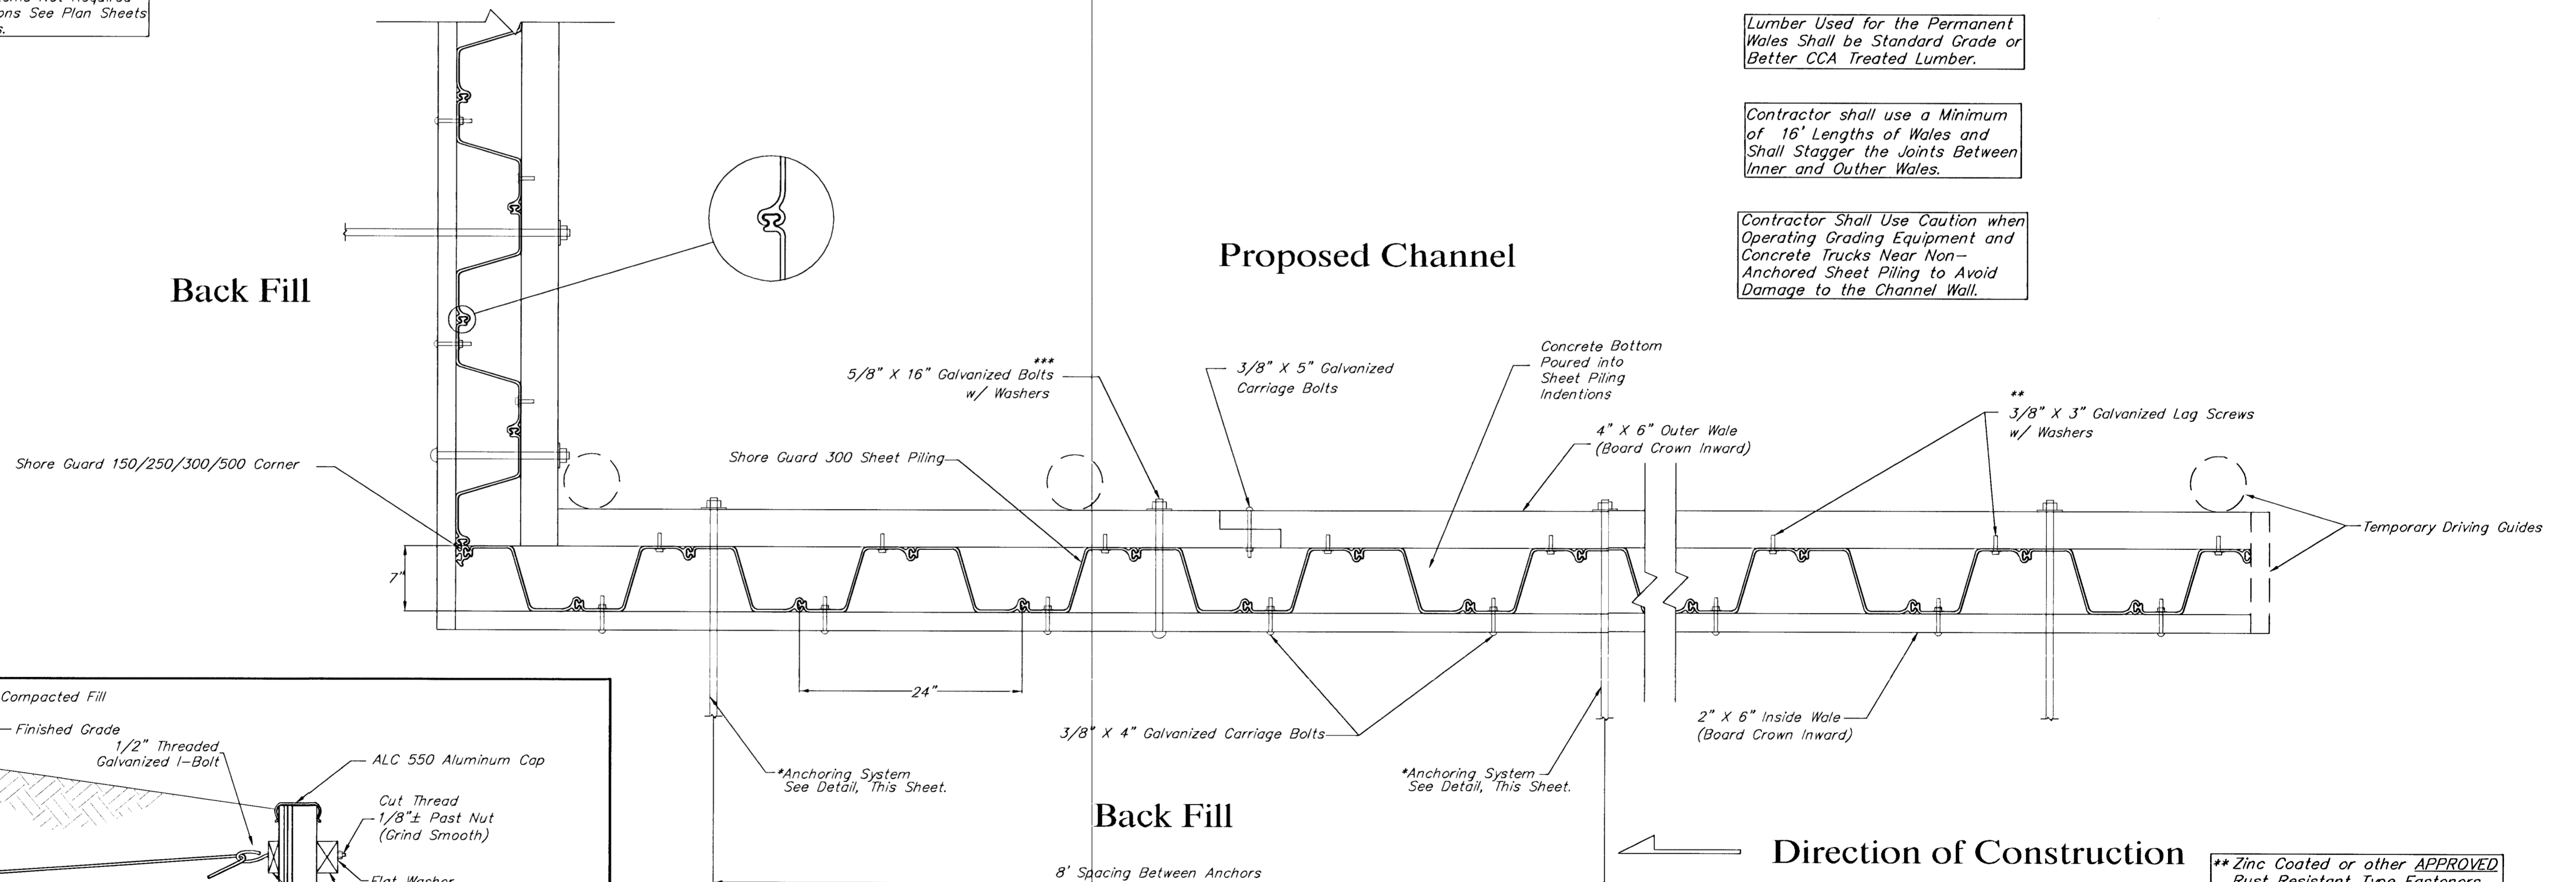

NOTE: Plan View is Shown Without the Aluminum Cap to Show Detail

**ANCHOR DETAIL**

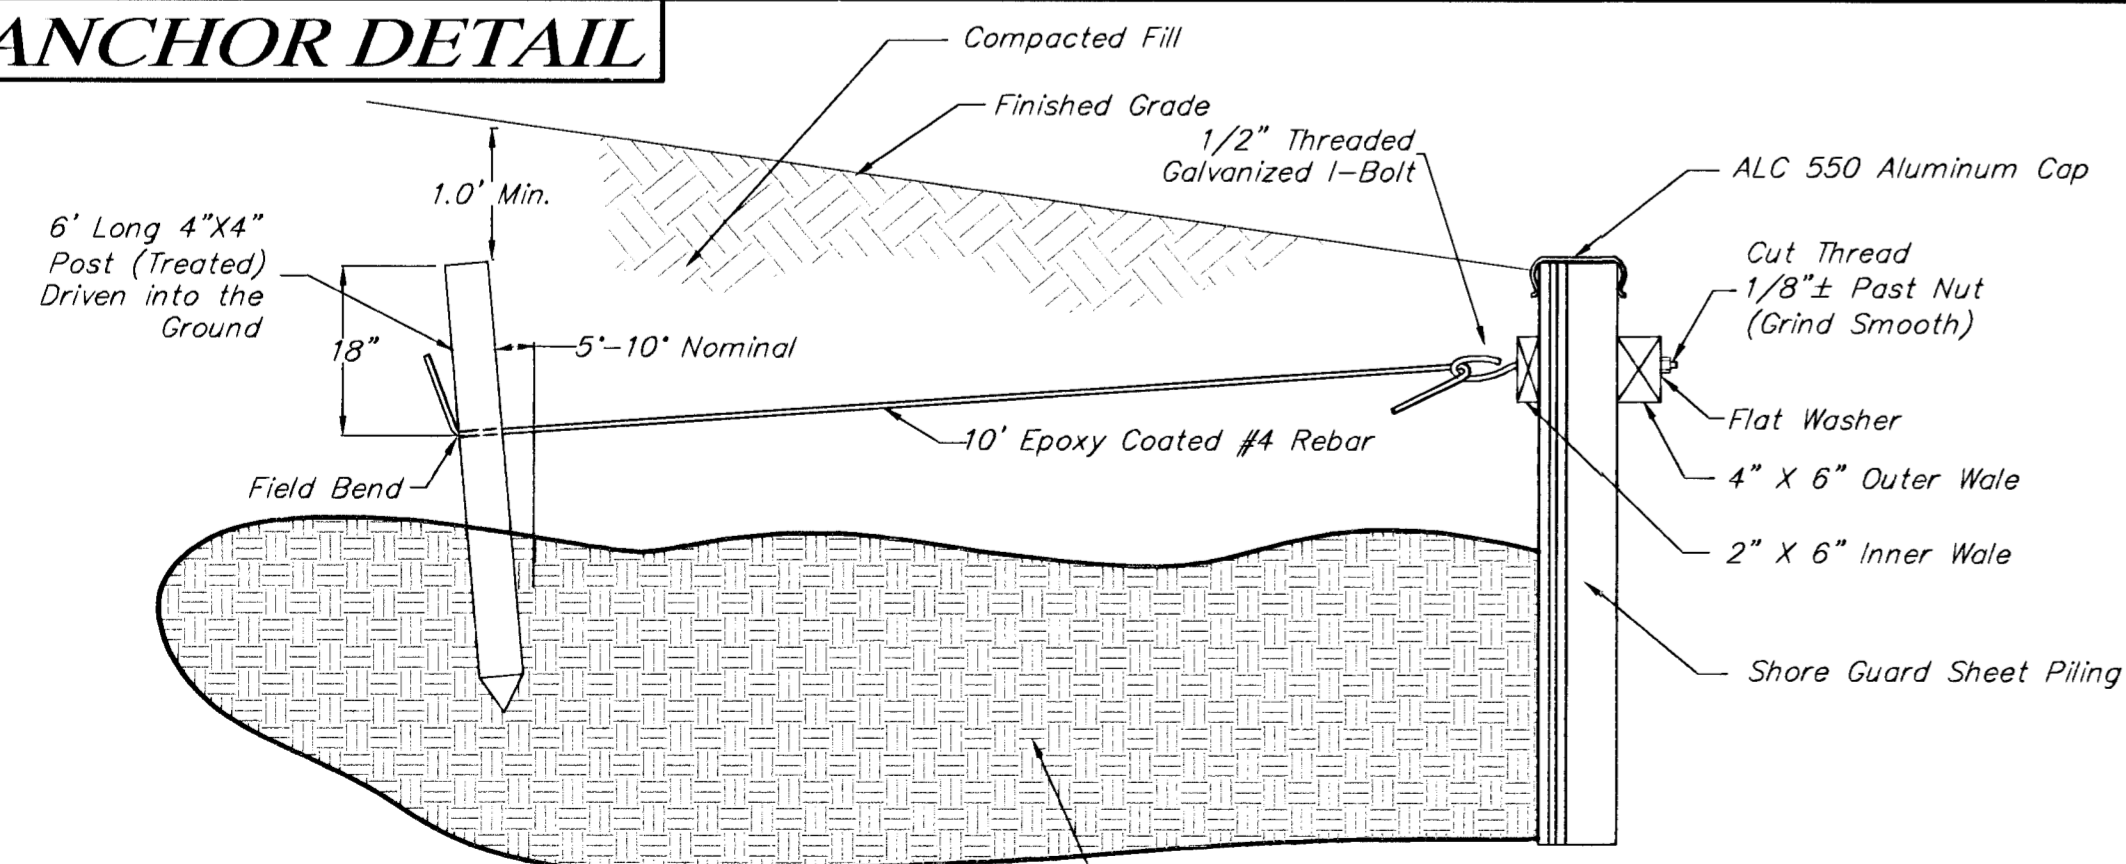

North Sheetpiling Wall - Sta. 21+37.58 to 26+50.00

PROJECT NUMBER 472-76-245-83324		SHEET NAME ChDetail		ENGINEERING DIRECTORY E:\Hydraulic\Pond	
DESIGN TPV/JFB	DRAWN TPV	APPROVED JFB	DATE Sept 2001	SCALE NONE	BAUGHMAN NO 99-09-E453

CAPITAL IMPROVEMENT PROJECT  
**CHANNEL TYPICAL SECTION and SHEET PILING DETAIL**  
HYDRAULIC AVENUE PAVING - INCIDENTAL DRAINAGE PROJECT - PHASE 2

**BAUGHMAN COMPANY, P.A.**  
ENGINEERING, SURVEYING, & PLANNING  
316-262-7271 • 315 ELLIS • WICHITA, KANSAS 67211

SHEET  
OF  
6  
47