



FHWA REGION NO	STATE	PROJECT NO	FISCAL YEAR	TOTAL SHEETS
7	KANSAS	87TB 0157-01	2000	2
F.A. NO. 87TE0157-01 TEA 0157(01)				




412-03258 O.C.A. 792332

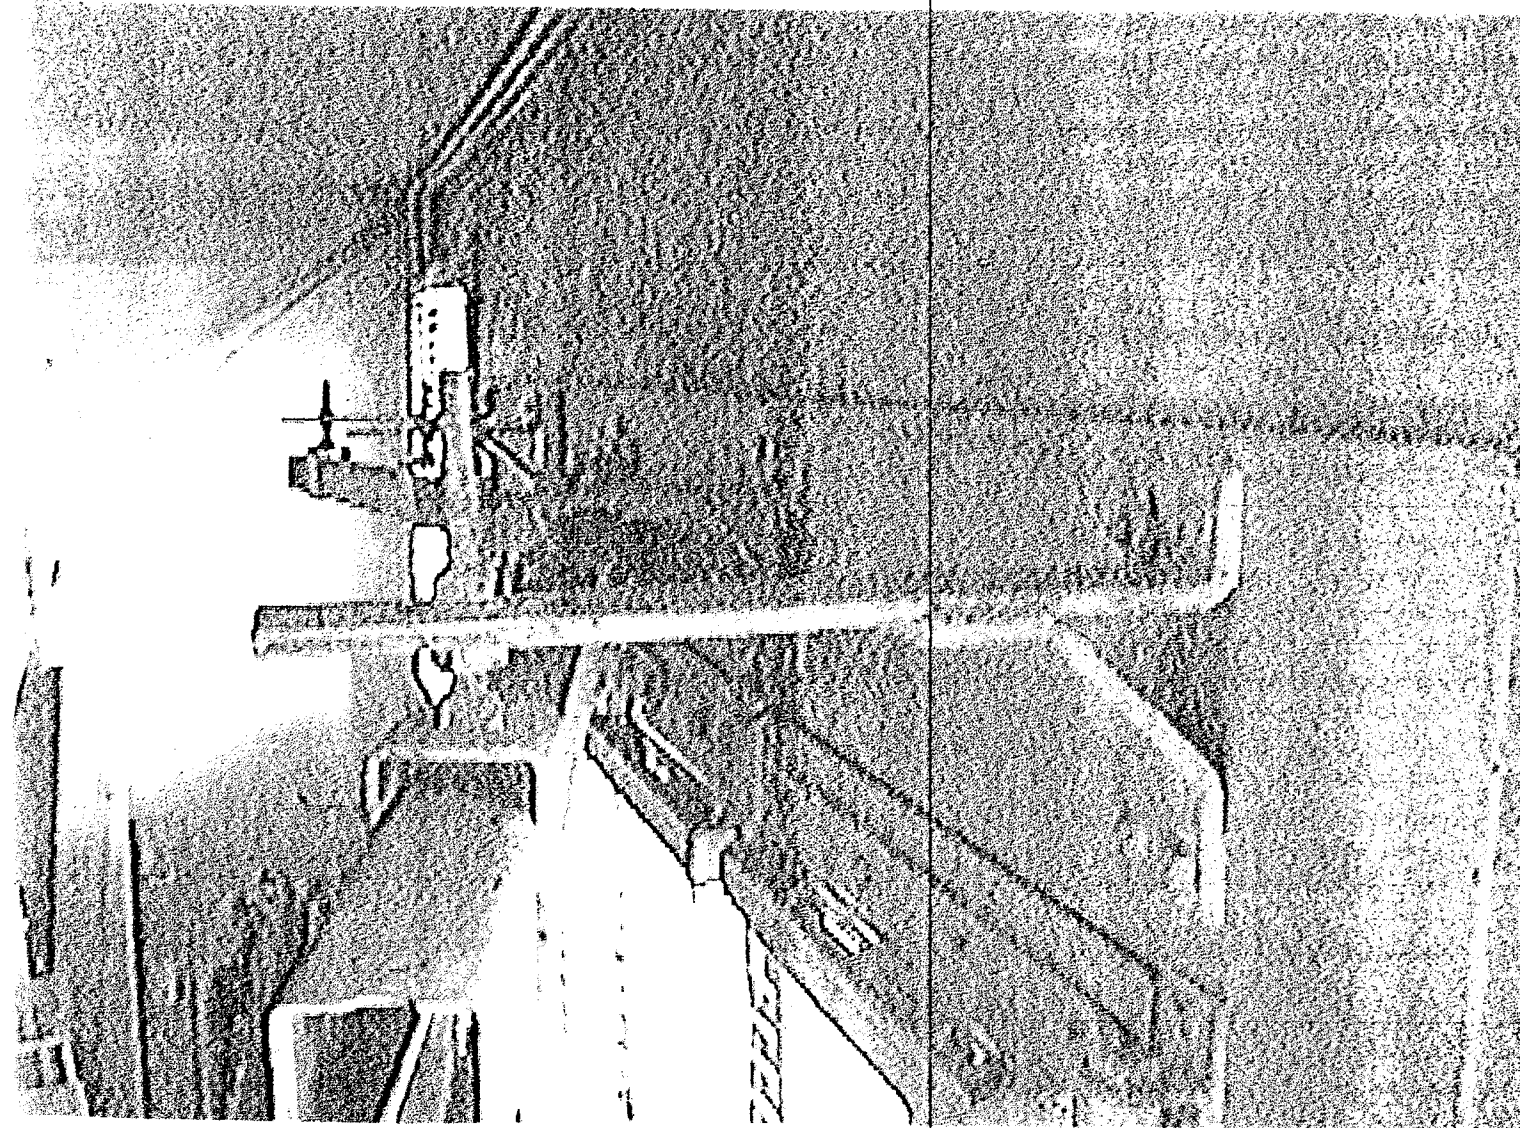


VIEW OF HEAD TRACK & HWD.

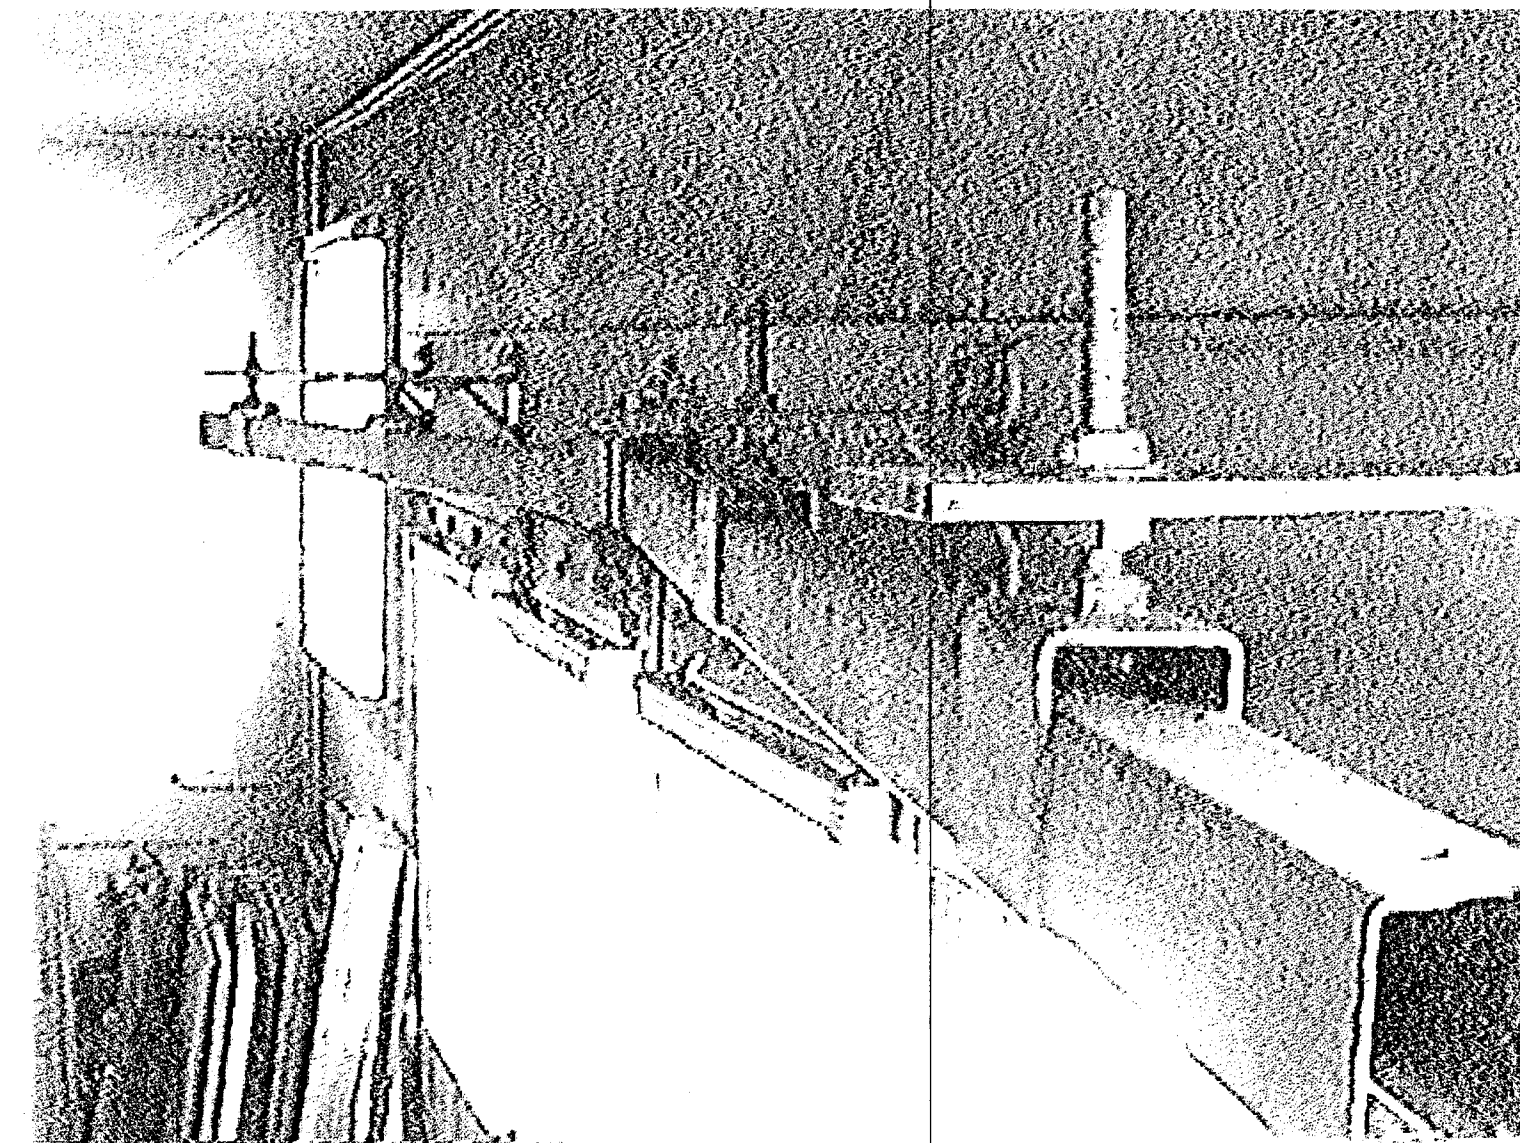


VIEW OF HEAD TRACK & HWD.

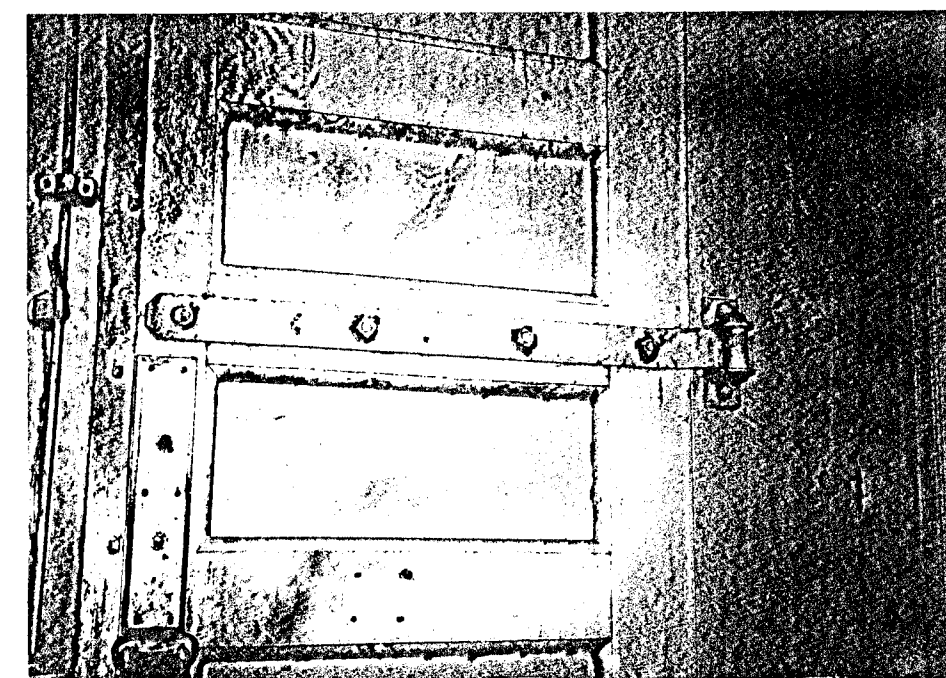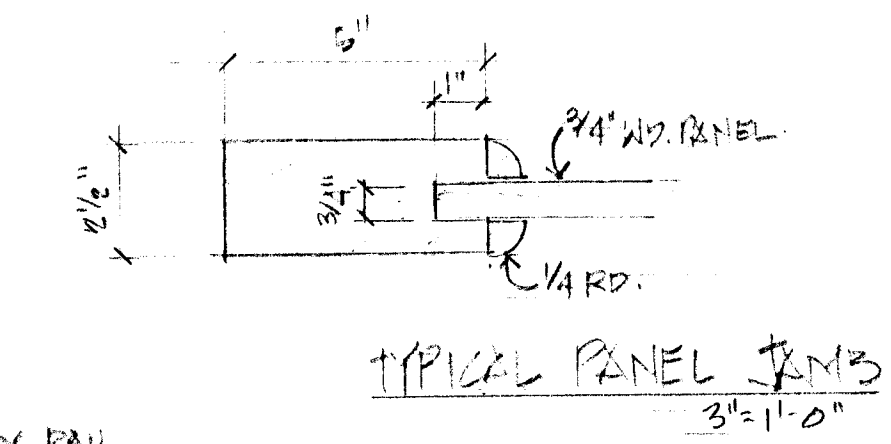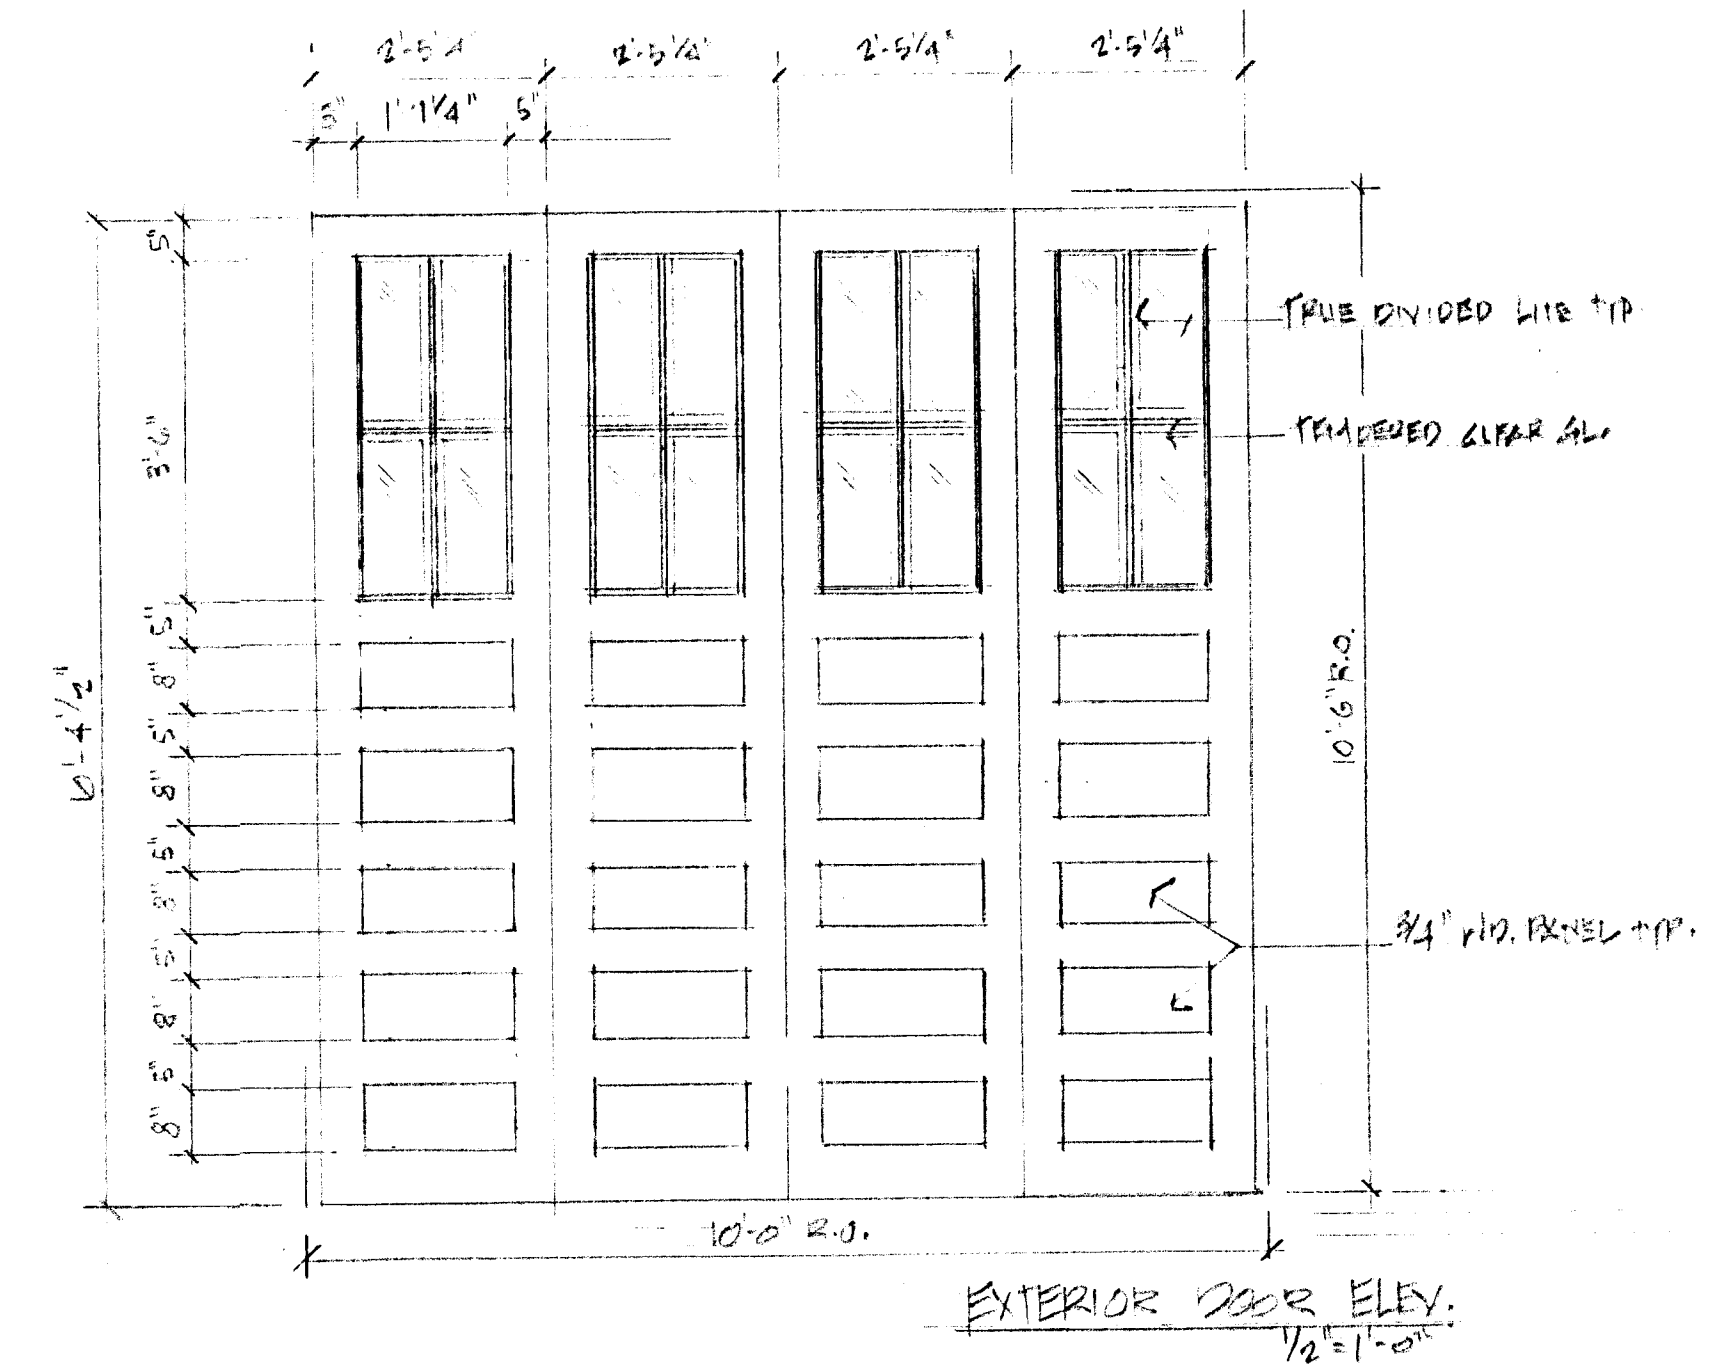


INTERIOR STRAP HINGE

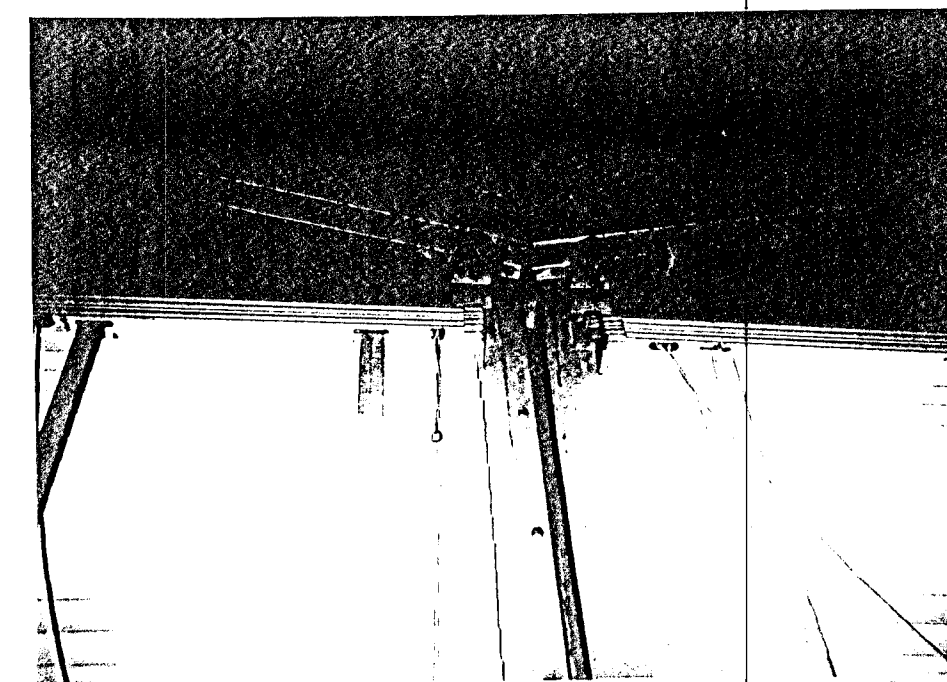

HEAD HARDWARE INTERIOR

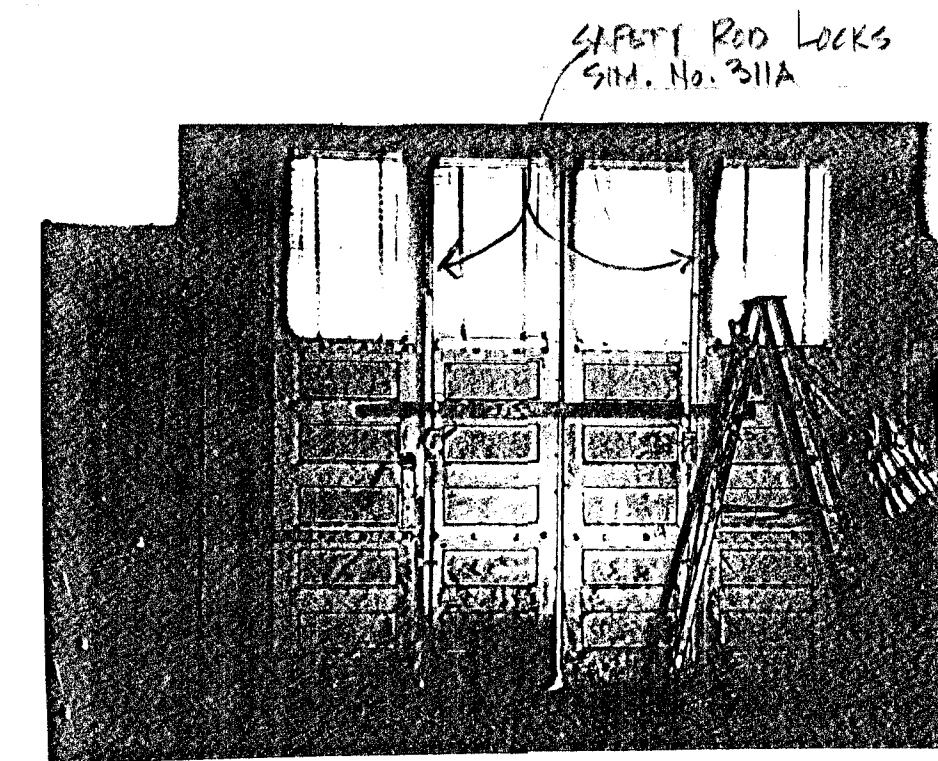


INTERIOR VIEW

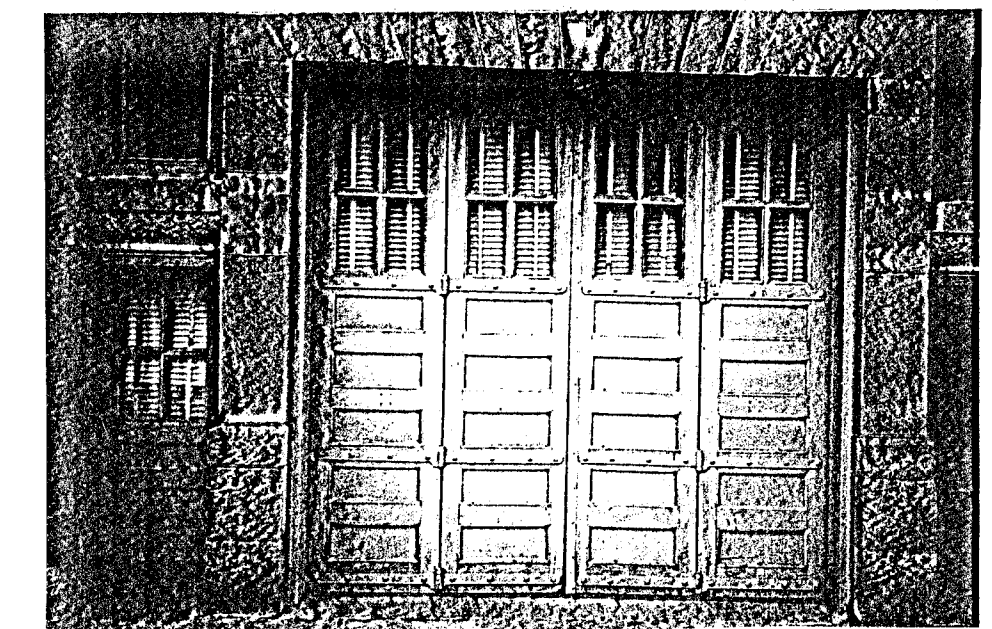

EXTERIOR VIEW

ALL PICTURES TAKEN @ FIRE STATION #4
124 SOUTH SENECA, WICHITA. DOORS & HARDWARE
TO MATCH STATION #4 AS CLOSE AS POSSIBLE

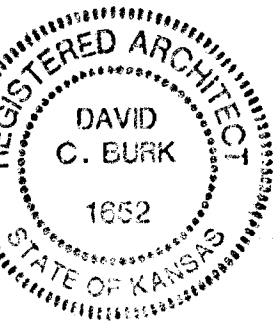

RESTORATION OF
ENGINE HOUSE NO. 6
1300 SOUTH WOODROW
WICHITA, KANSAS

9.1.99

18-13-04-15

2 OF 2