


STREET CLOSURE DETAIL

NO SCALE

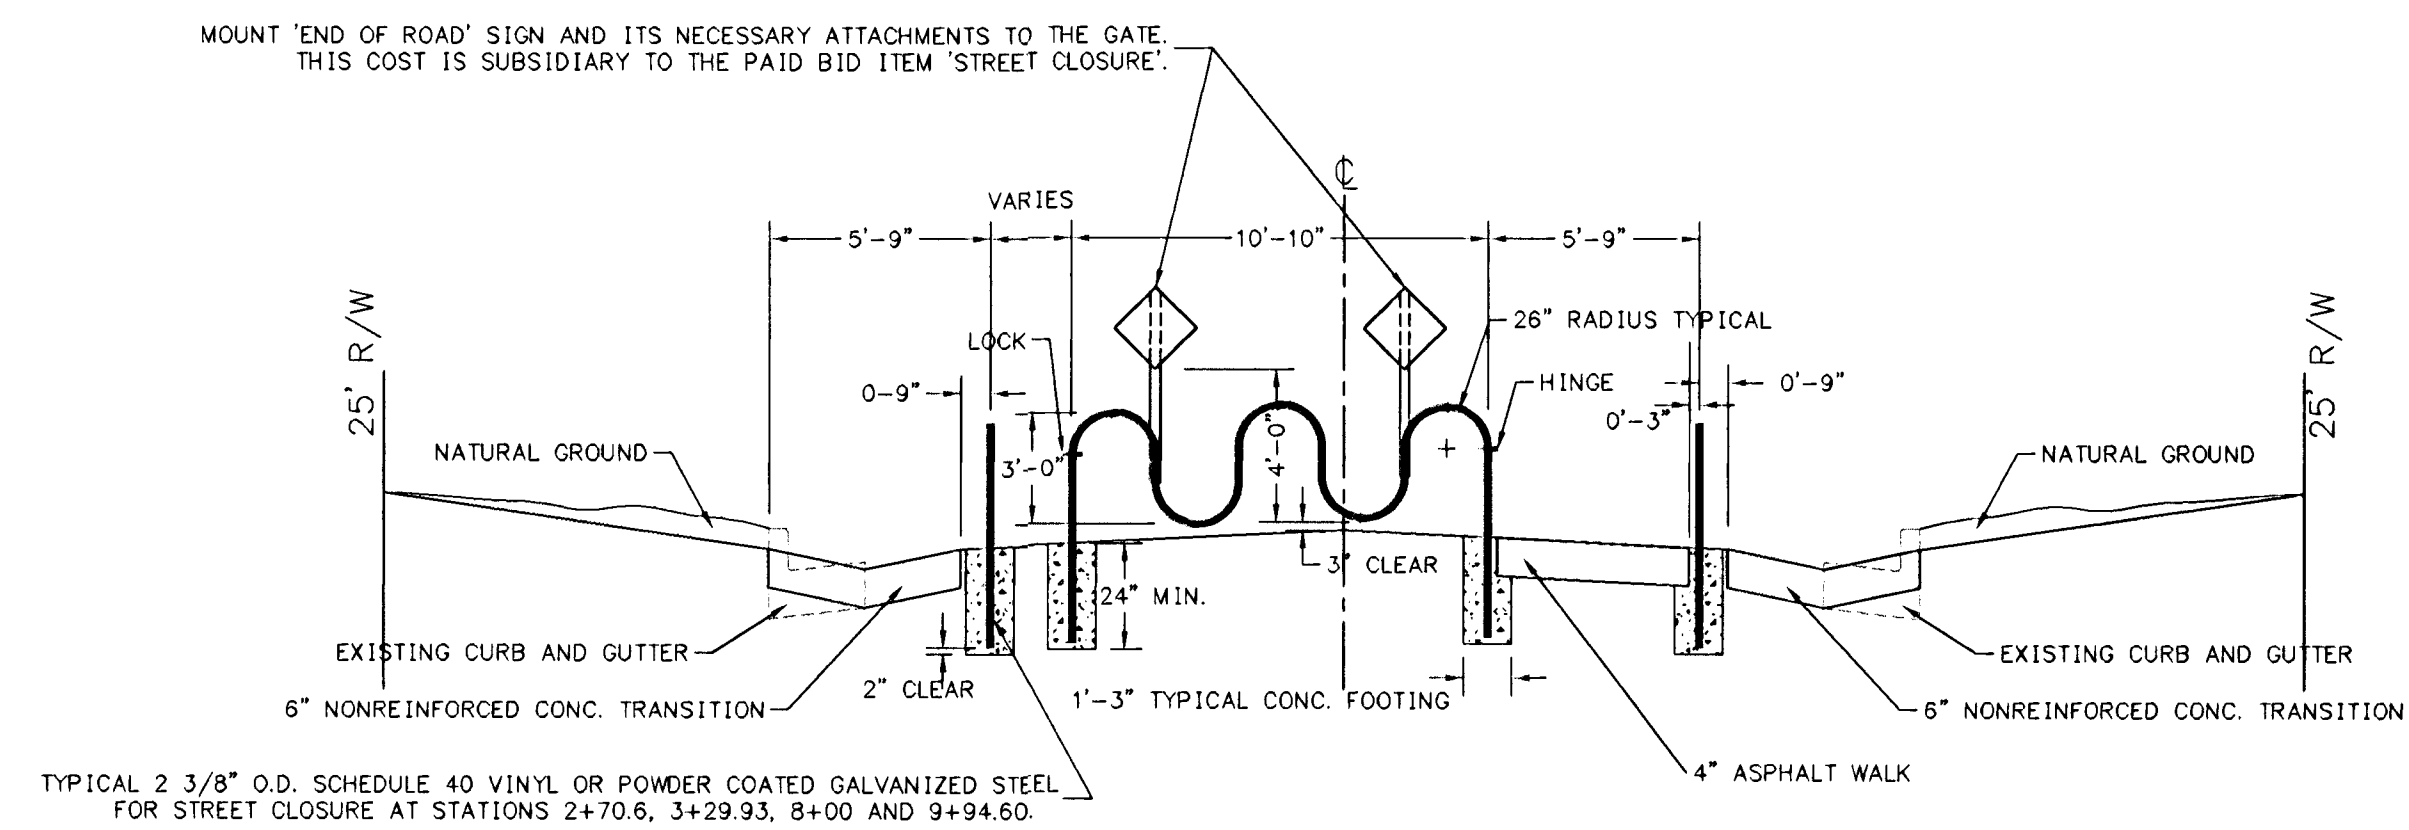

STREET CLOSURE DETAIL

NO SCALE

GETTO ST. CLOSURE
CONSTRUCTION PLANS
INDEX # 617555
SHEET 6 OF 11
DRAWN: B.R. & R.D.L. DESIGN: B.R.