


Scale: 1" = 50'

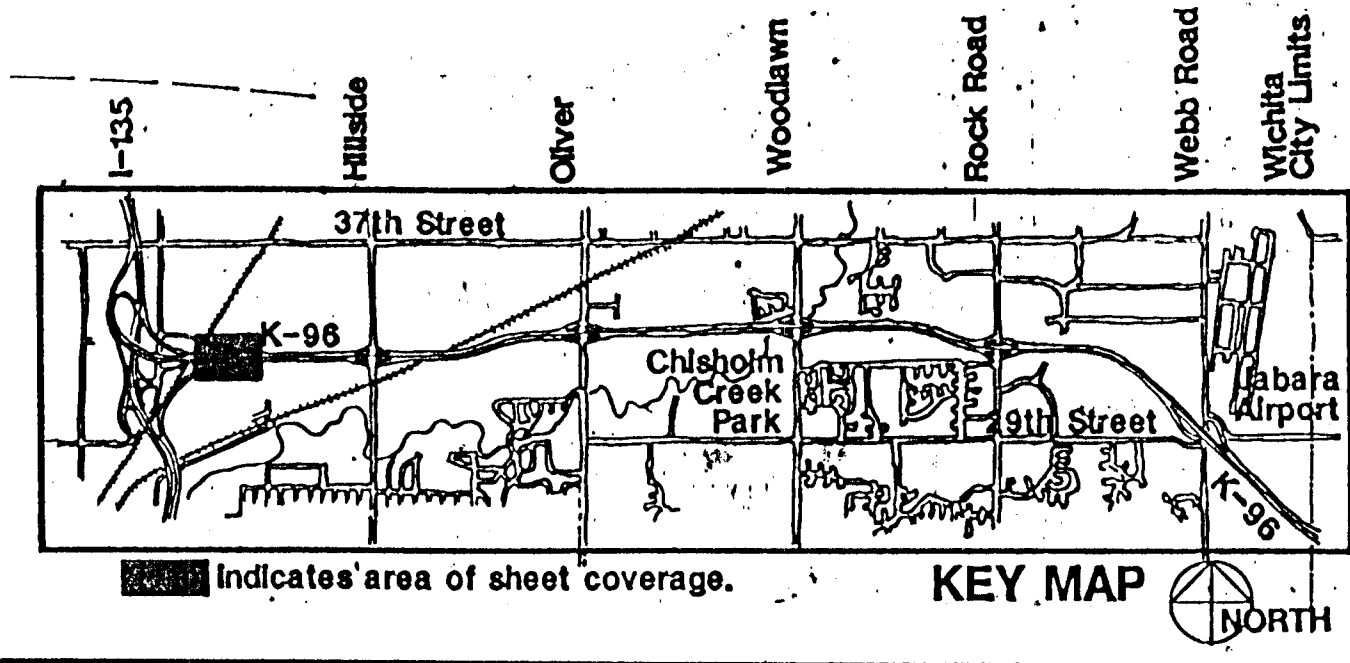

**LEGEND**

	PLANTING BED LOCATION		INDICATES PIPE SLEEVING LOCATIONS
	MAIN LINE		WATER METER
	MANUAL DRAIN VALVE		REMOTE CONTROL VALVE
	GATE VALVE		ZONE NUMBERS
	QUICK-COUPLER		CIRCUIT LINE
	BACKFLOW PREVENTER		SPRAY HEADS (SHRUB SPRAY IN BEDS, POP-UP SPRAY IN LAWNS)
	TAP ON CITY WATER MAIN		30' STREAM ROTARY HEAD
			40' STREAM ROTARY HEAD

 <b>DESIGN GROUP</b> Wichita, Kansas	ENGINEERING DIVISION	CITY OF WICHITA
	<b>K-96 LANDSCAPING/BEAUTIFICATION IMPROVEMENTS</b> STA. 134+00 TO STA. 149+00 K-96 BYPASS 1-135 TO CITY LIMITS	
	<b>PROFESSIONAL ENGINEERING CONSULTANTS, P.A.</b> ENGINEERS WICHITA, KANSAS	
Designed by <b>SMP</b>	Checked by	Date <b>4/12/89</b>
Drawn by		Job No. <b>3064</b>
		Rev. <b>07/10/89</b>