


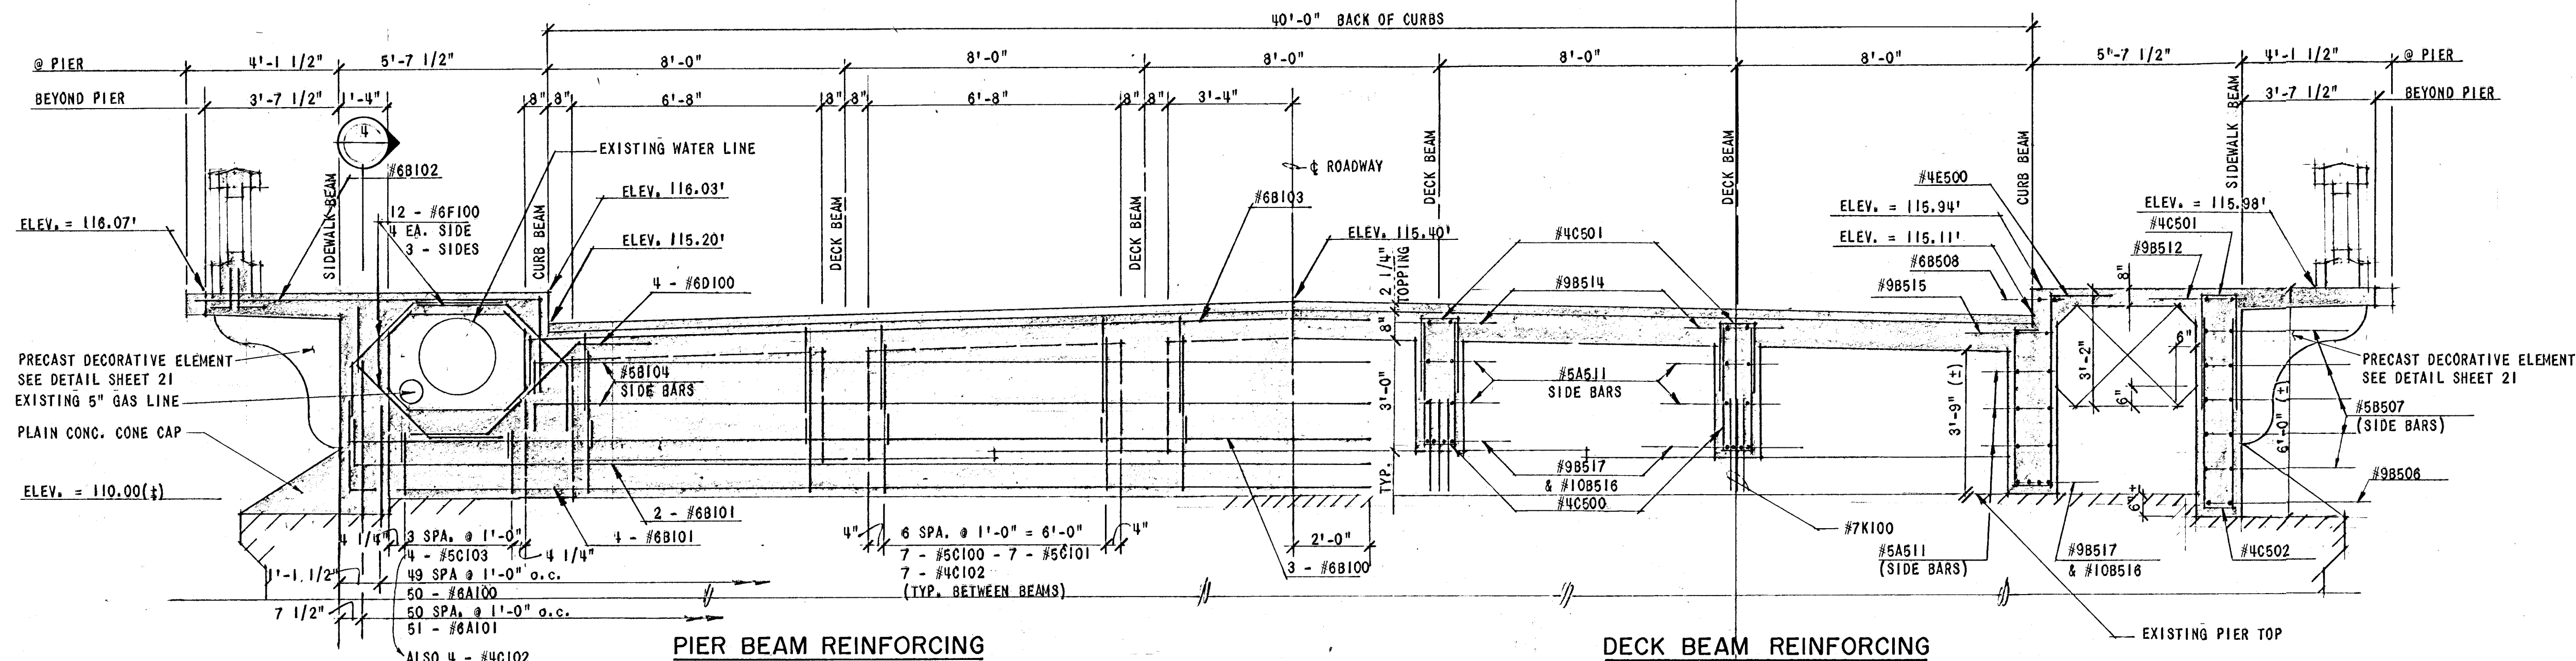


PIER BEAM REINFORCING

DECK BEAM REINFORCING

BRIDGE CROSS-SECTION AT PIER

3/8" = 1'-0"

17

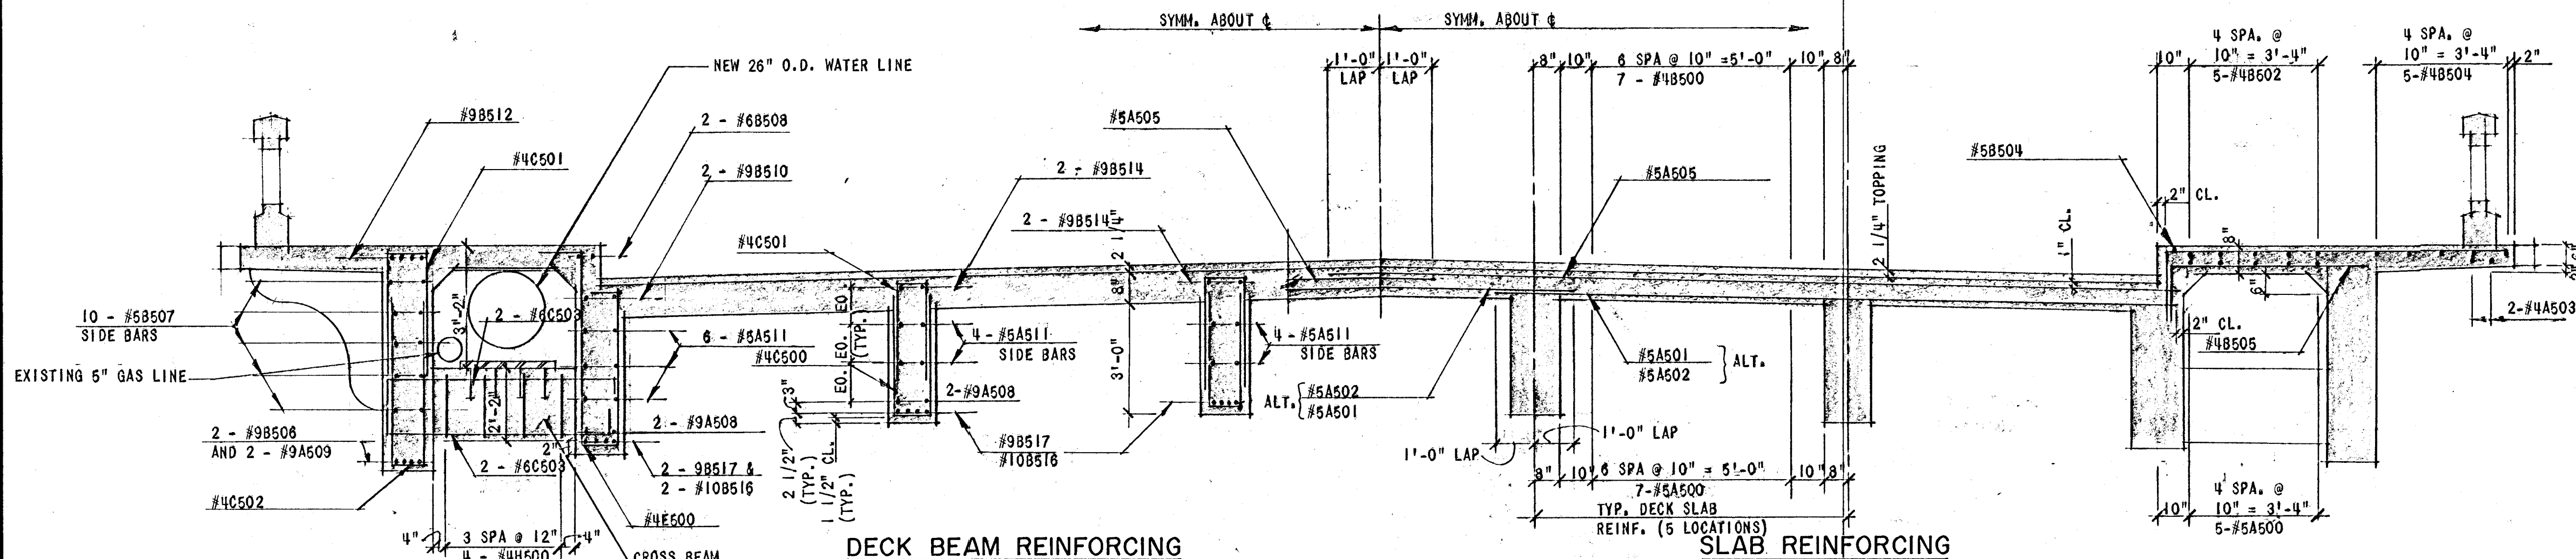


DECK BEAM REINFORCING

SLAB REINFORCING


BRIDGE CROSS-SECTION AT MID-SPAN

17

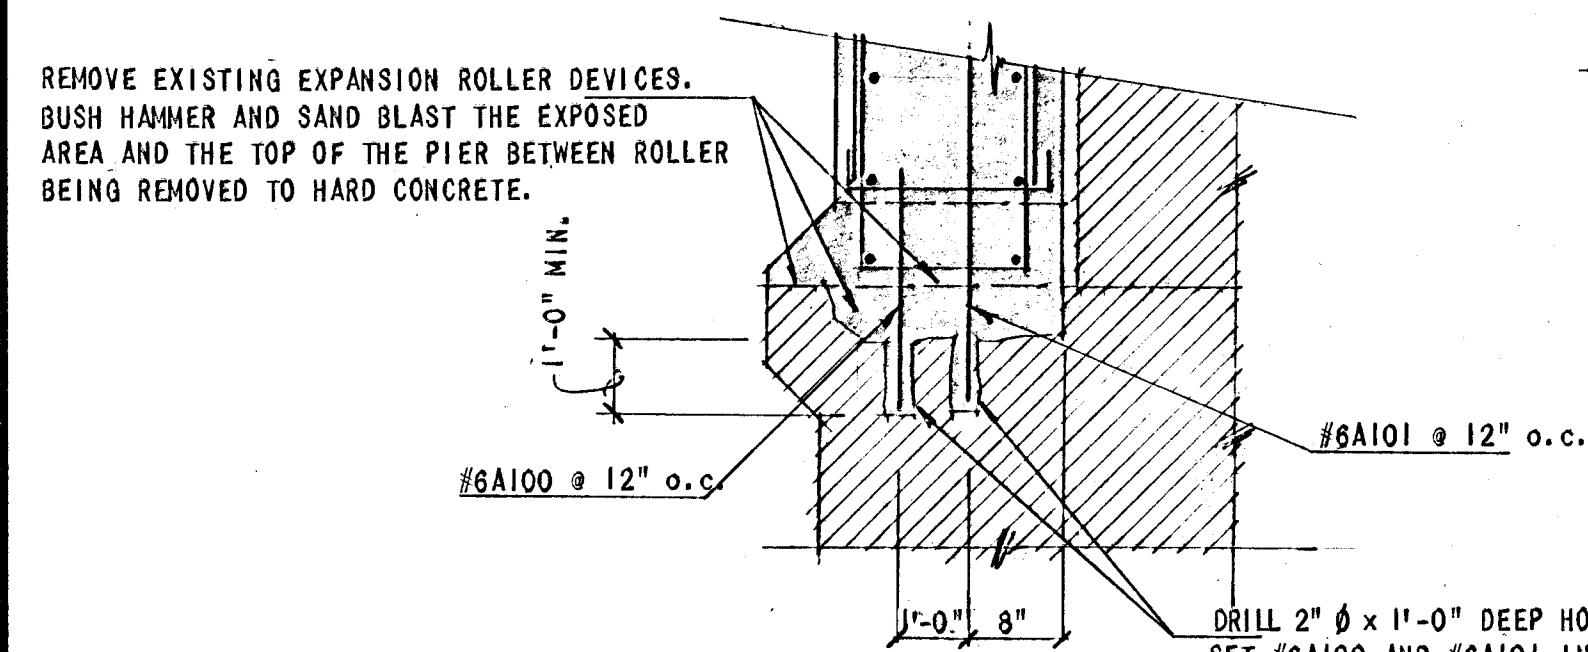


NEW PIER BEAM TO EXISTING PIER

3

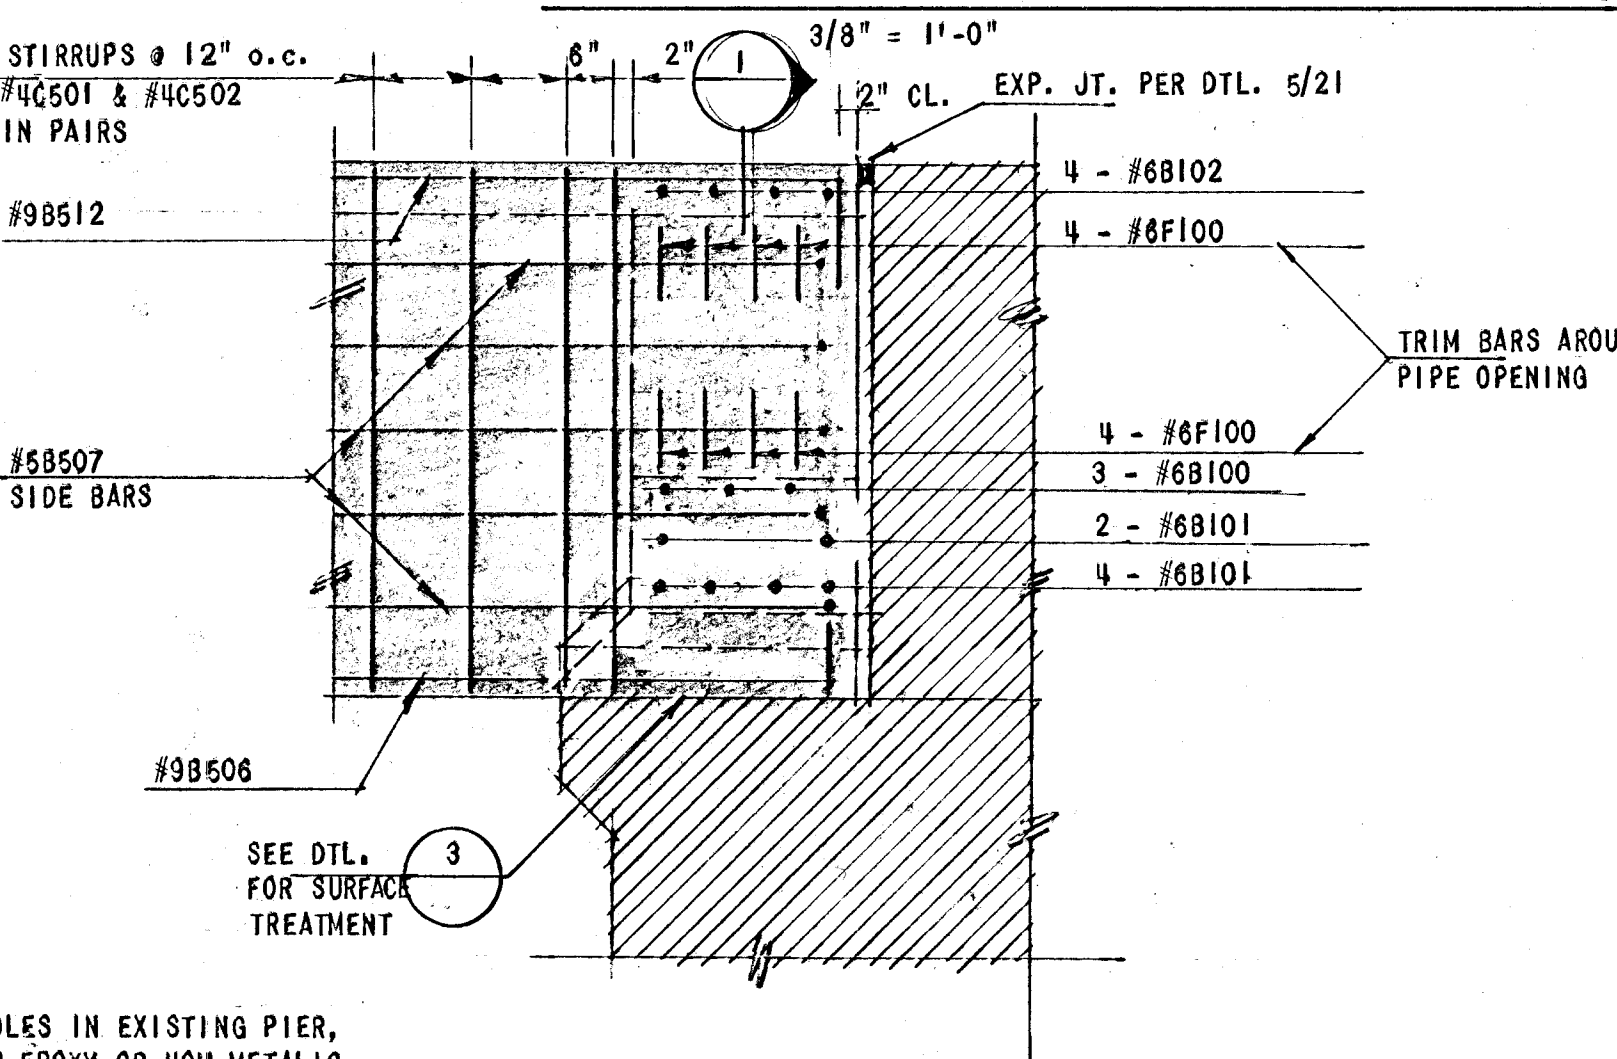

PIER BEAM AT SIDEWALK BEAM


4

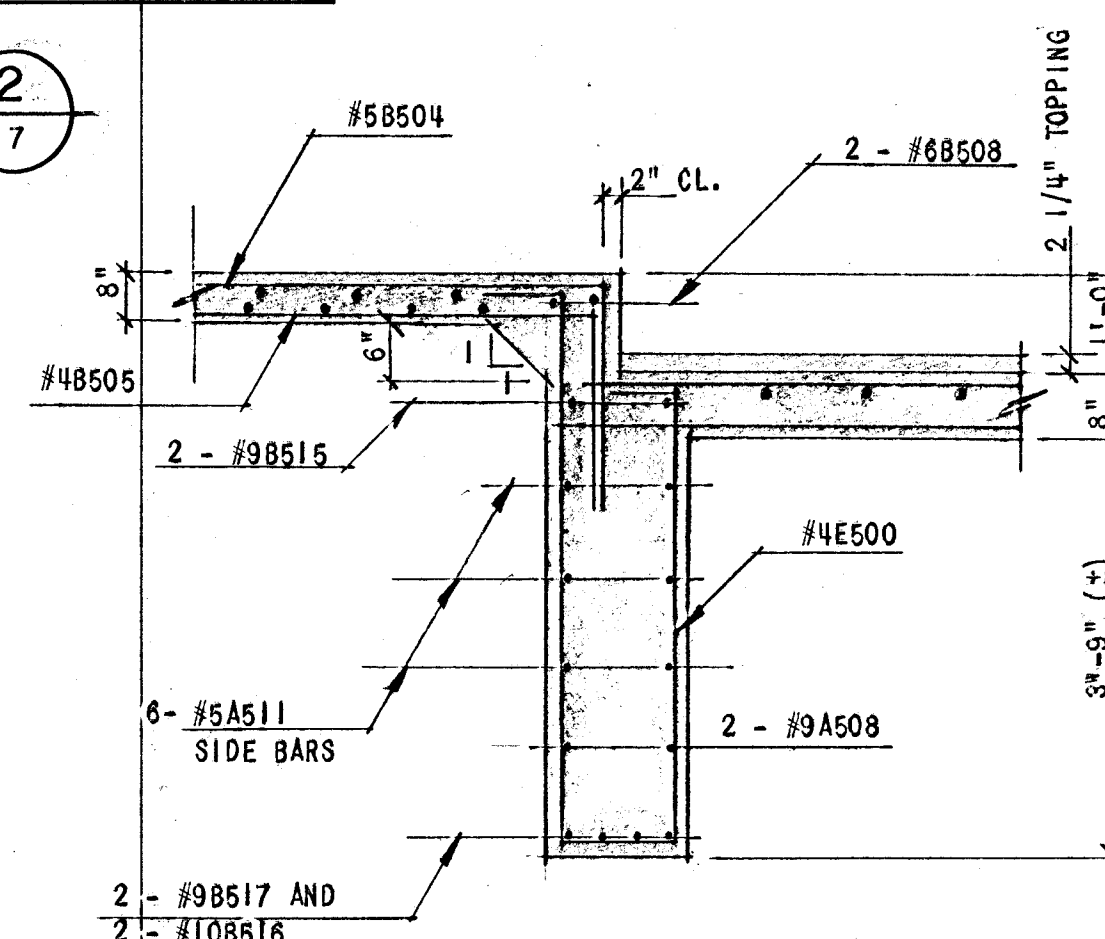

BEAM SECTION AT CURB


1/2" = 1'-0"

5

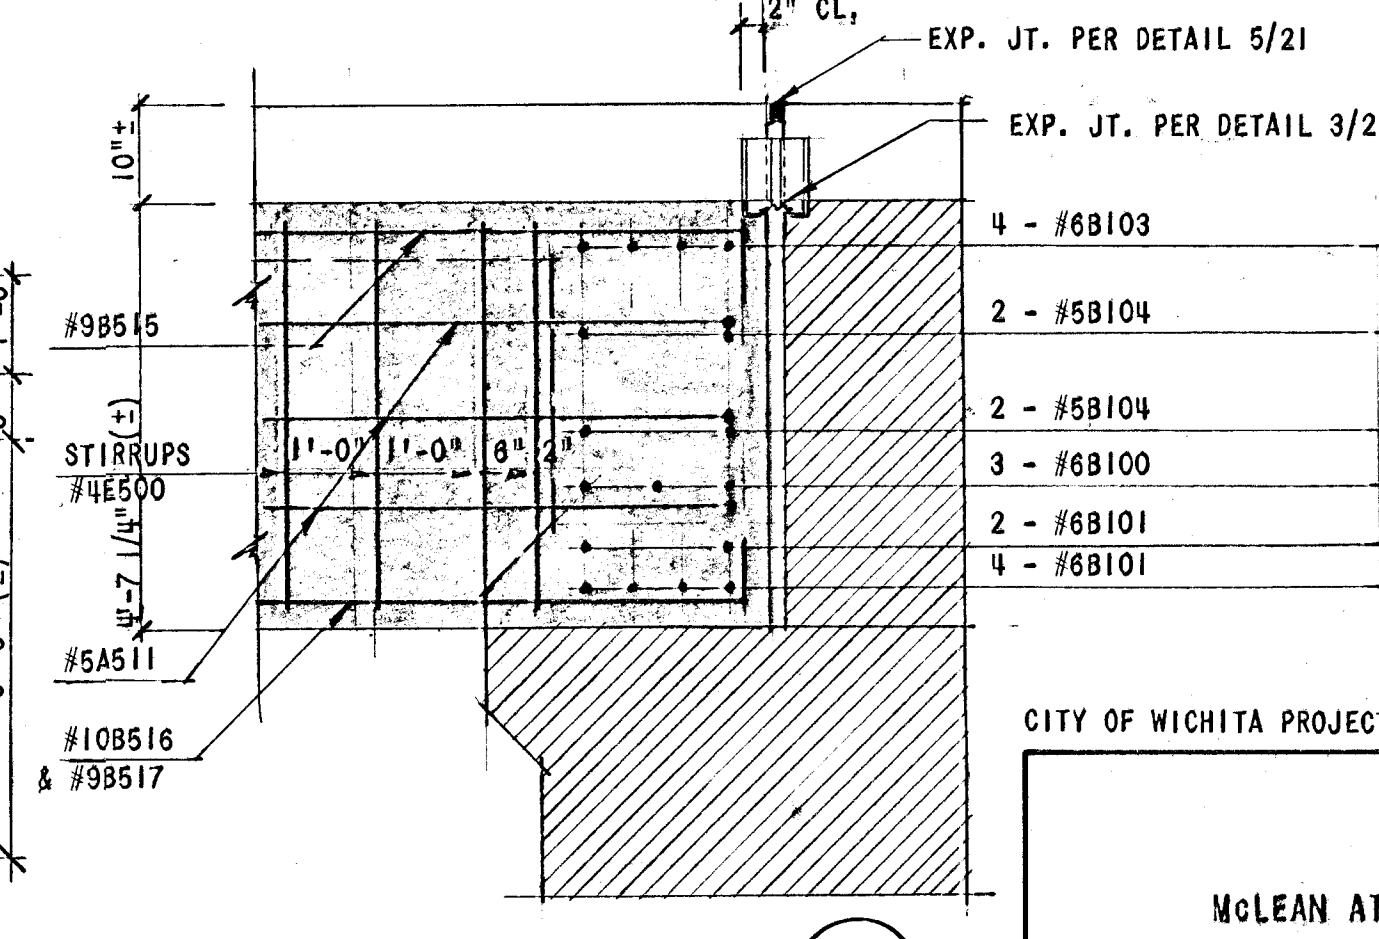


PIER BEAM AT CURB BEAM

6

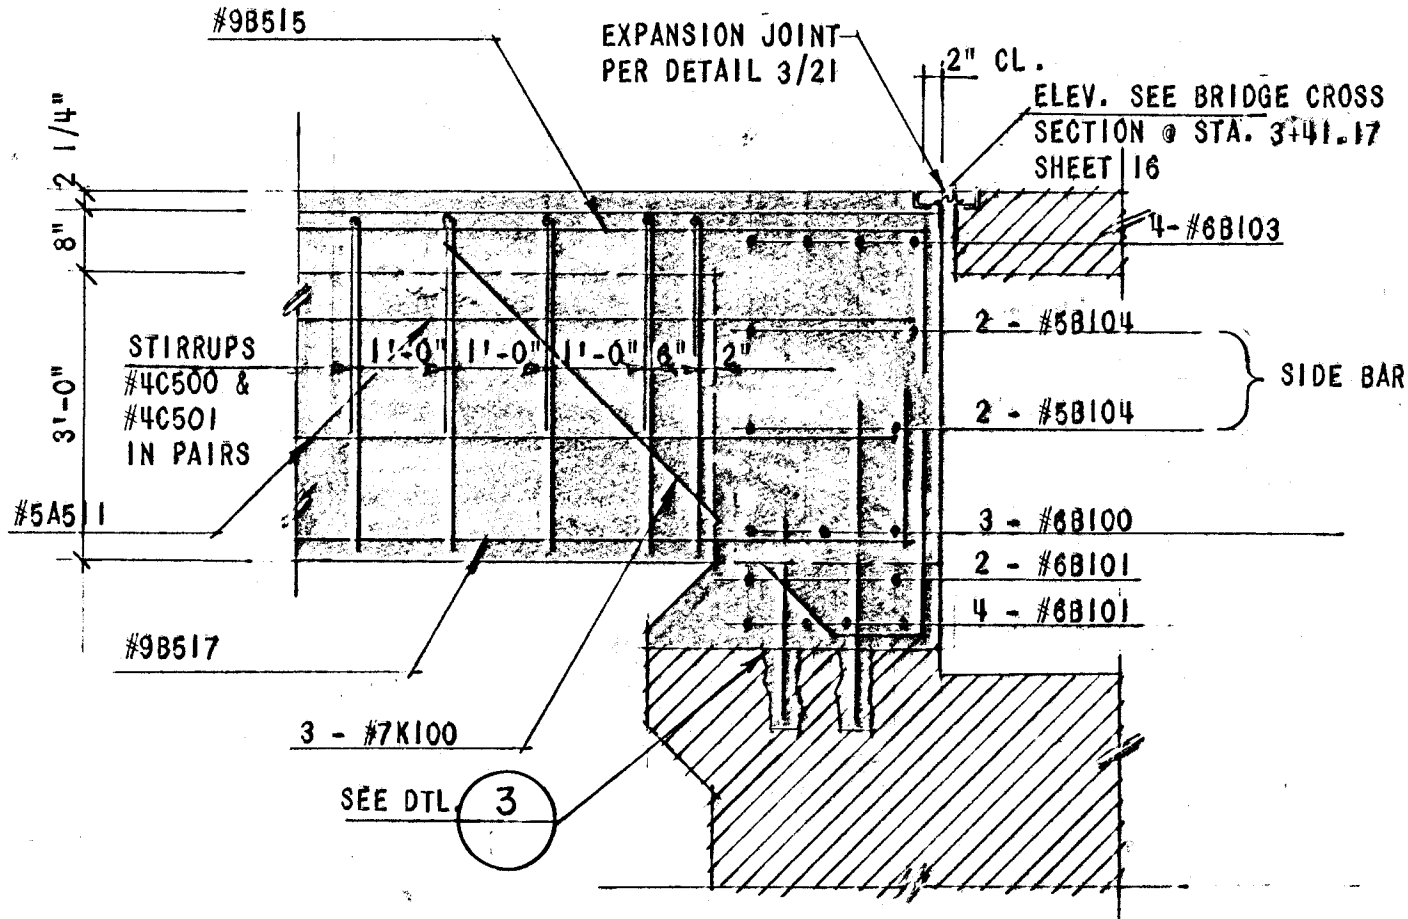

PIER BEAM AT DECK SLAB

7

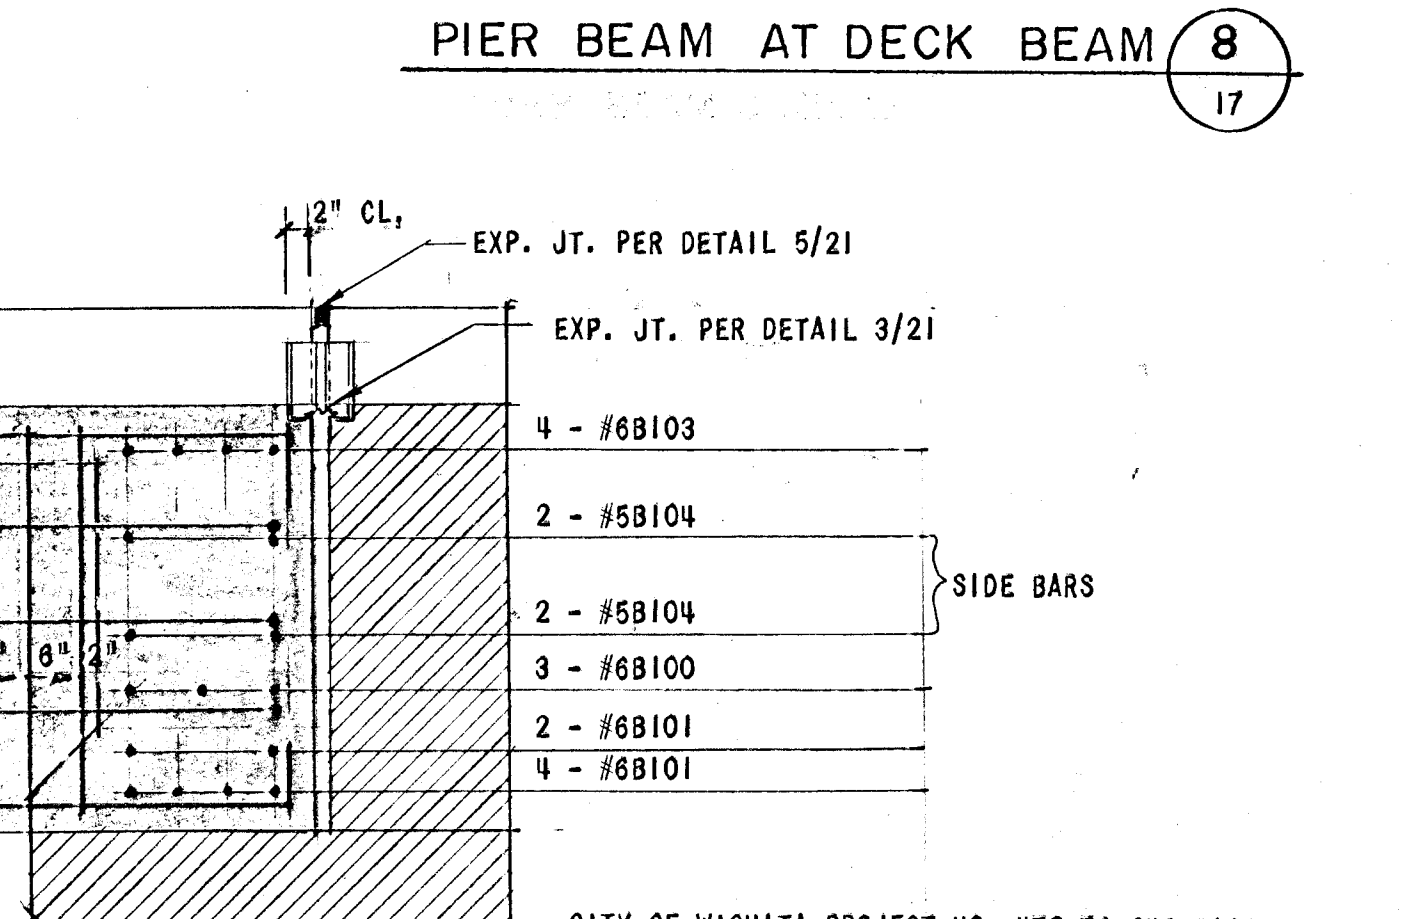


PIER BEAM AT DECK BEAM

8

CITY OF WICHITA PROJECT NO. 472-76-245-81199-000-000-001

WICHITA, KANSAS  
MCLEAN AT SENECA INTERSECTION IMPROVEMENTS  
BRIDGE CROSS SECTIONS AND BEAM DETAILS

|                     |                 |                   |
|---------------------|-----------------|-------------------|
| DESIGN<br>GWJ       | DRAWN<br>RDS    | DATE<br>OCT. 1983 |
| FILE NO.<br>82-324A | SHEET NO.<br>18 | OF<br>37          |

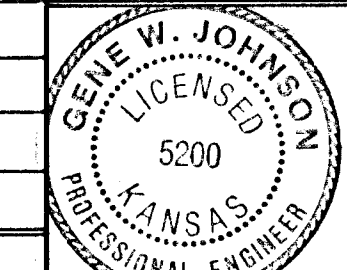

**WILSON & COMPANY**  
ENGINEERS & ARCHITECTS  
WICHITA - KANSAS