



**RETAINING WALL ELEVATION**  
WEST SIDE (LOOKING EAST)

SCALE:  
1/4" = 1'-0"

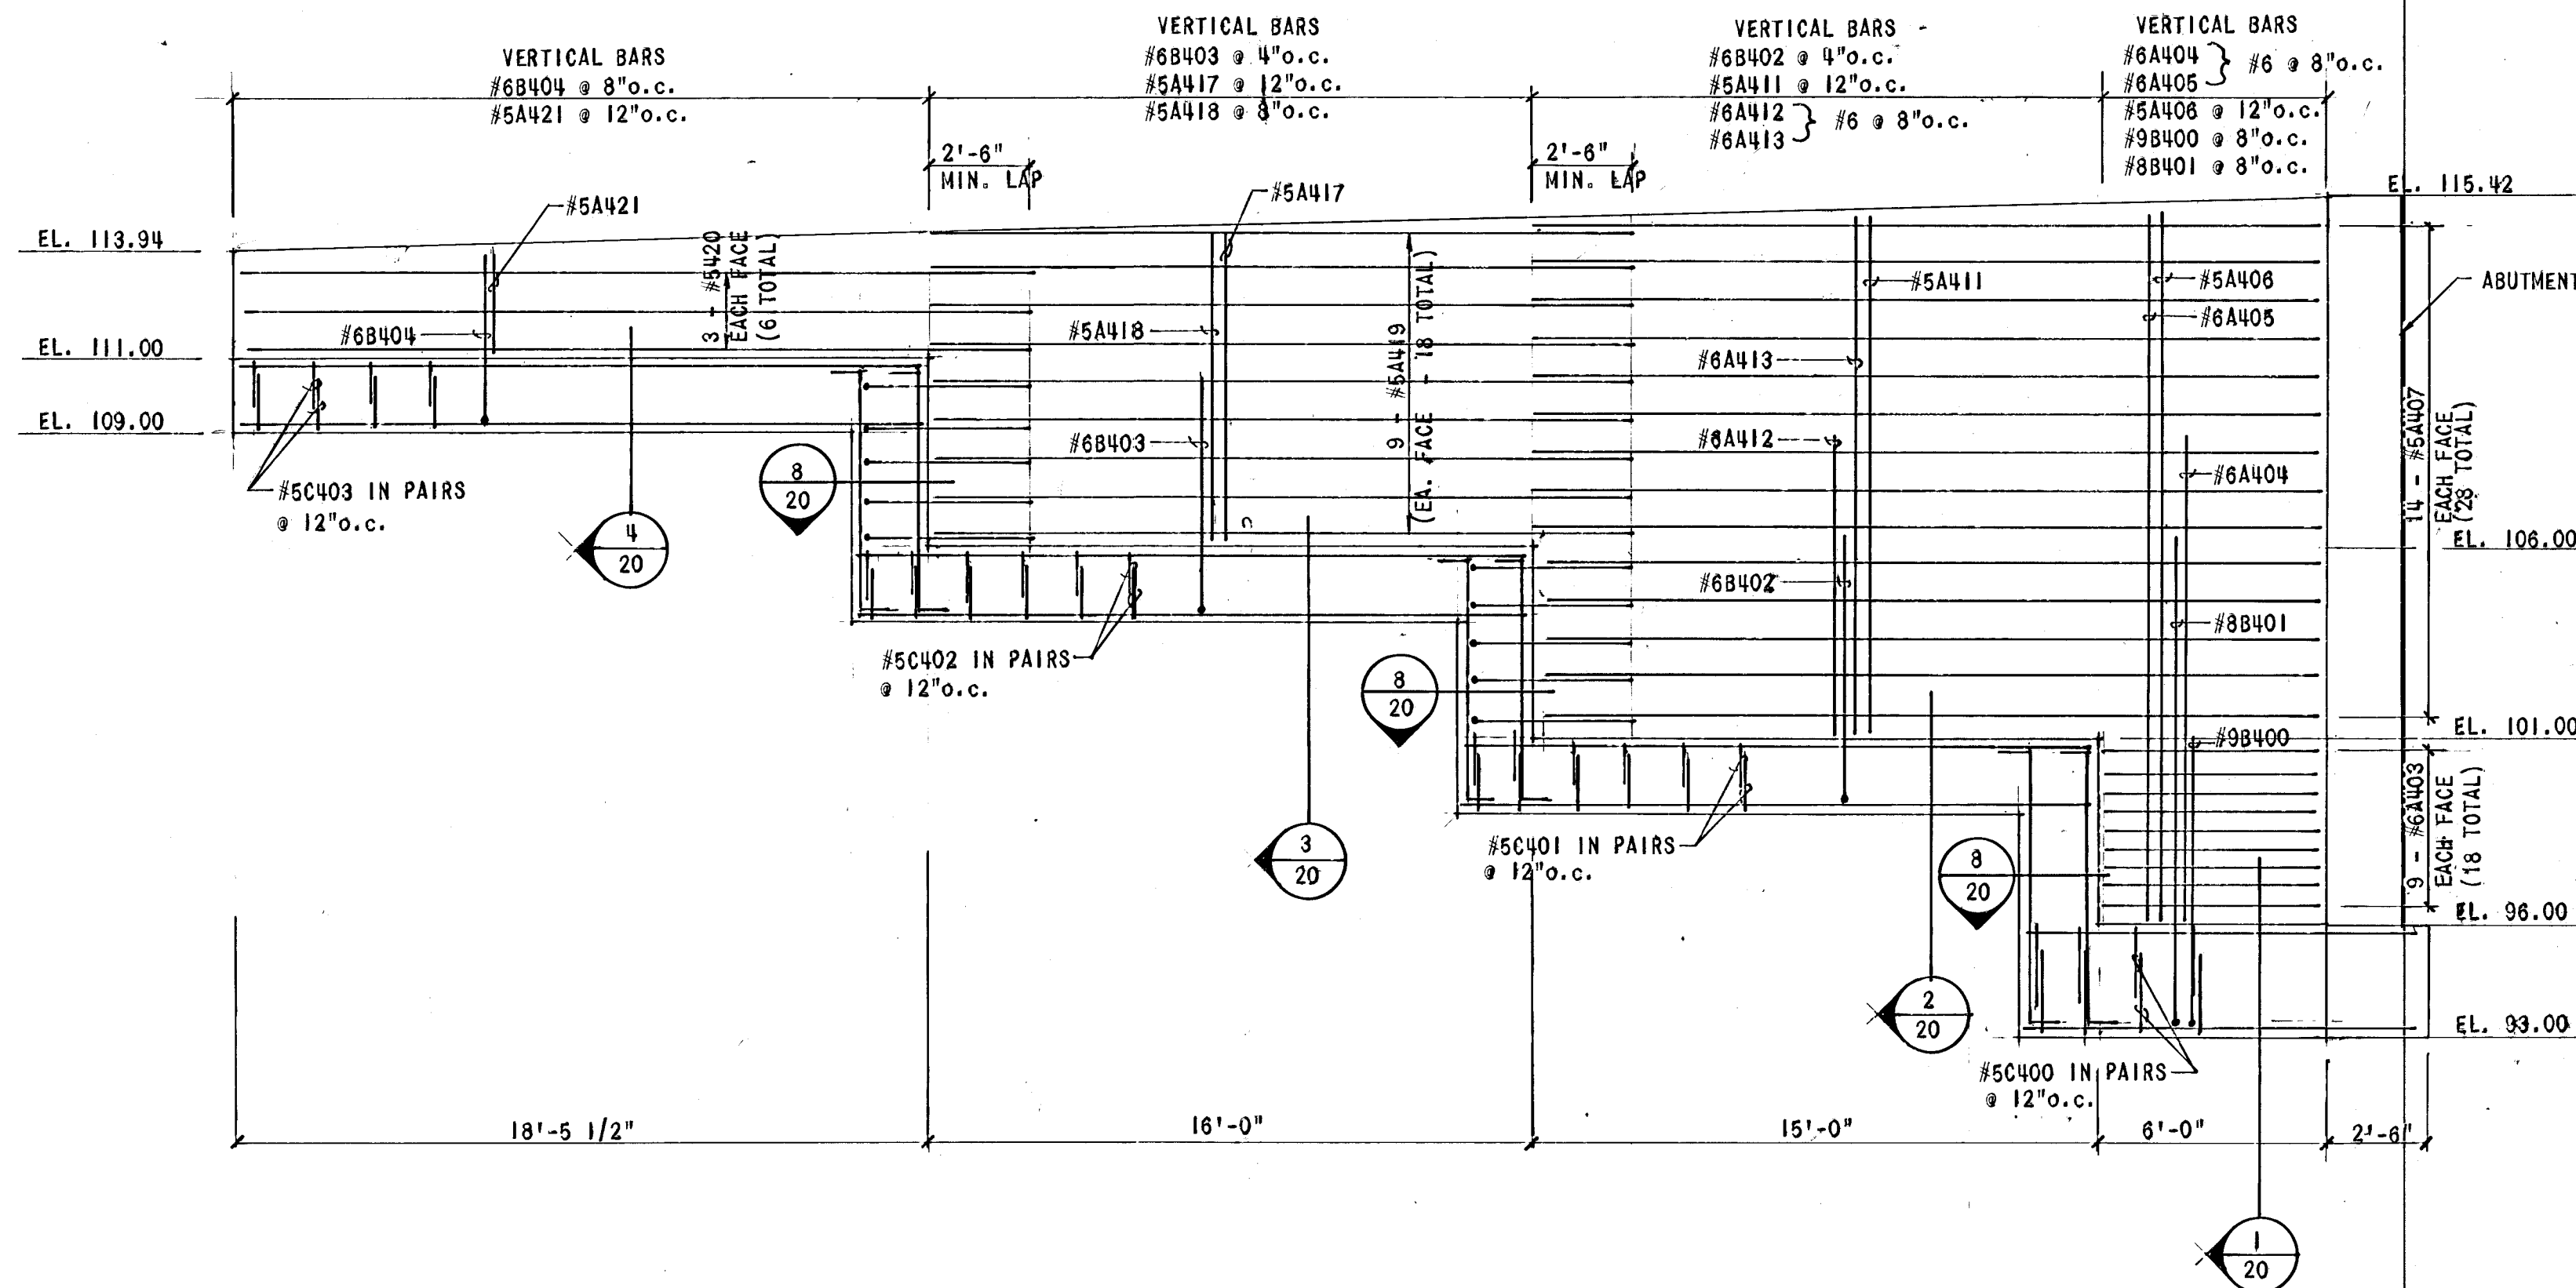


**RETAINING WALL ELEVATION**  
EAST SIDE (LOOKING WEST)

SCALE:  
1/4" = 1'-0"

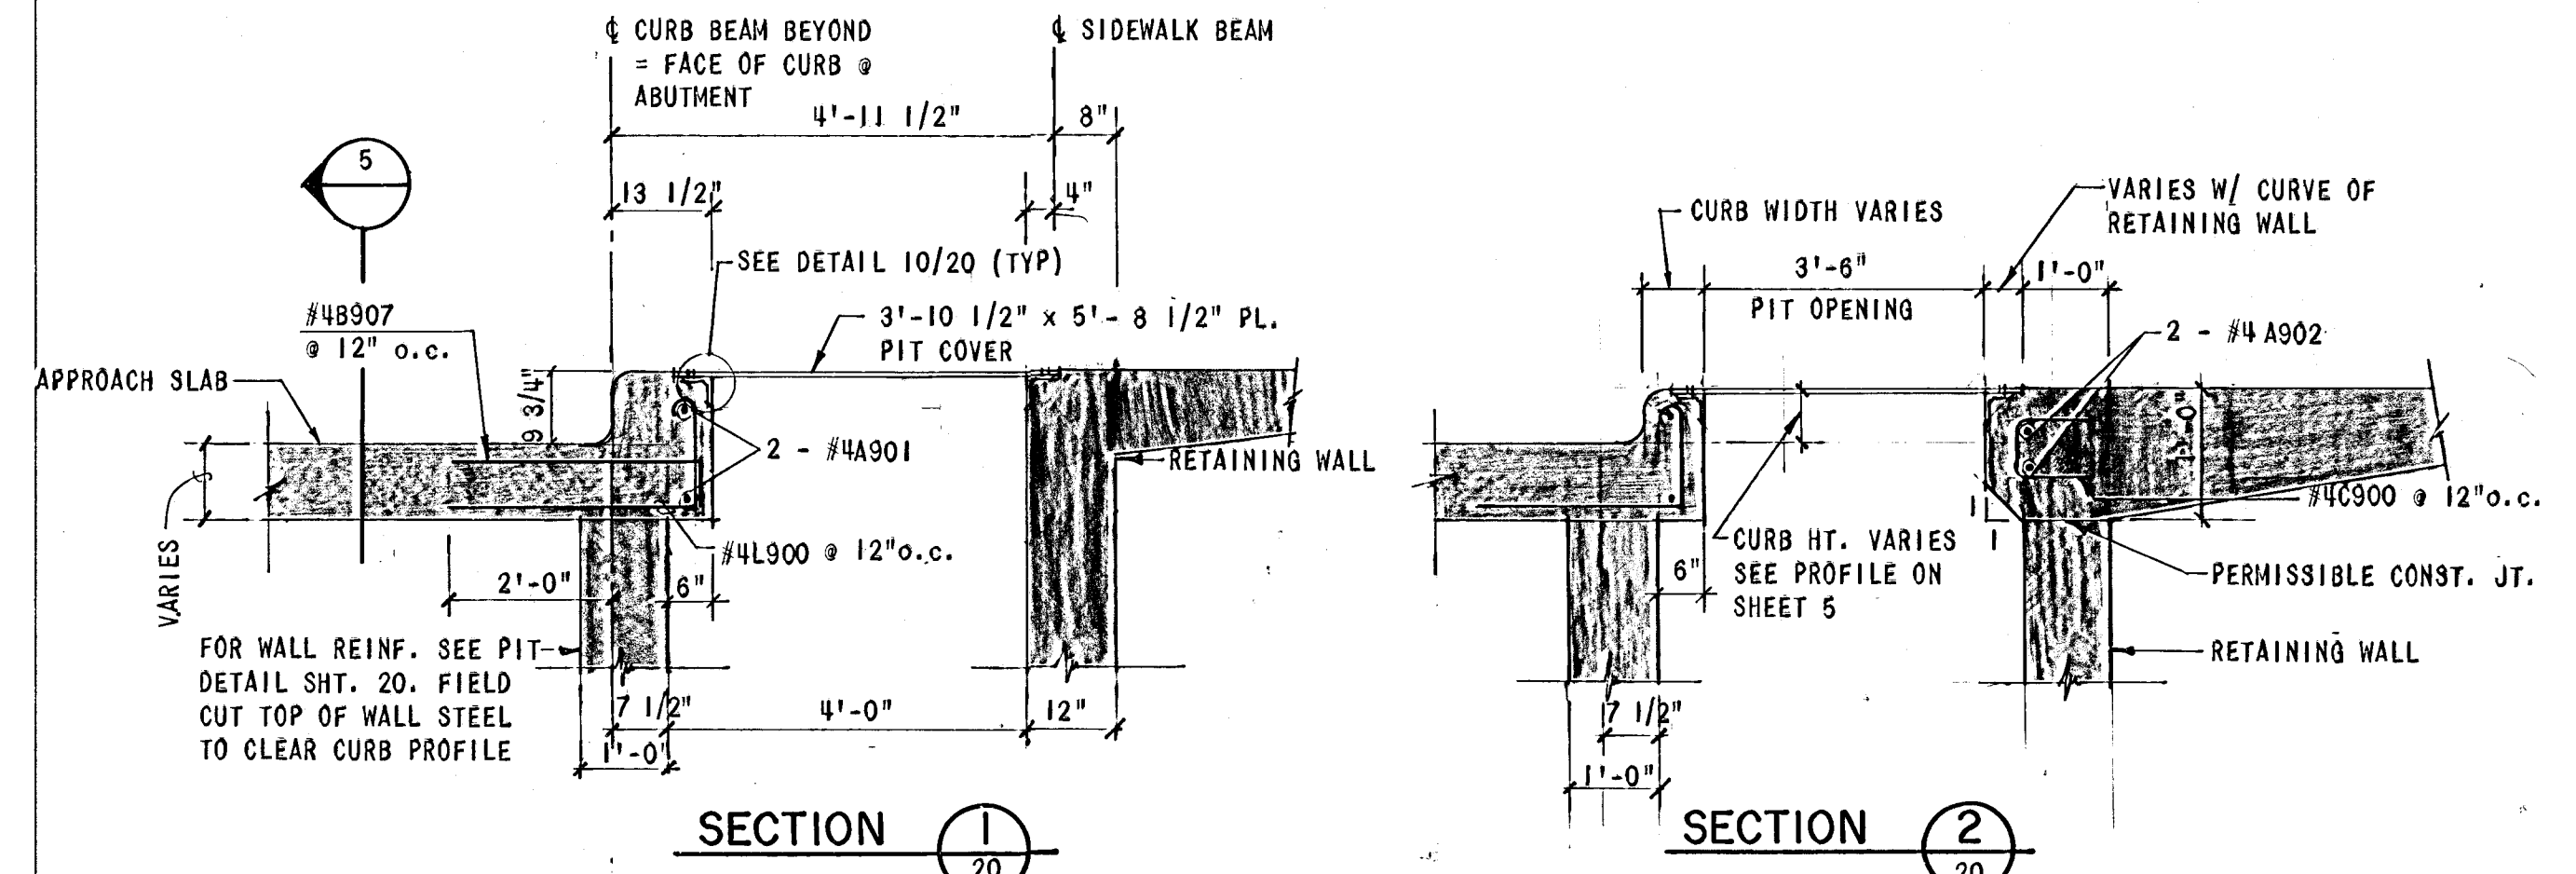


**SECTION 1**  
20

**SECTION 2**  
20

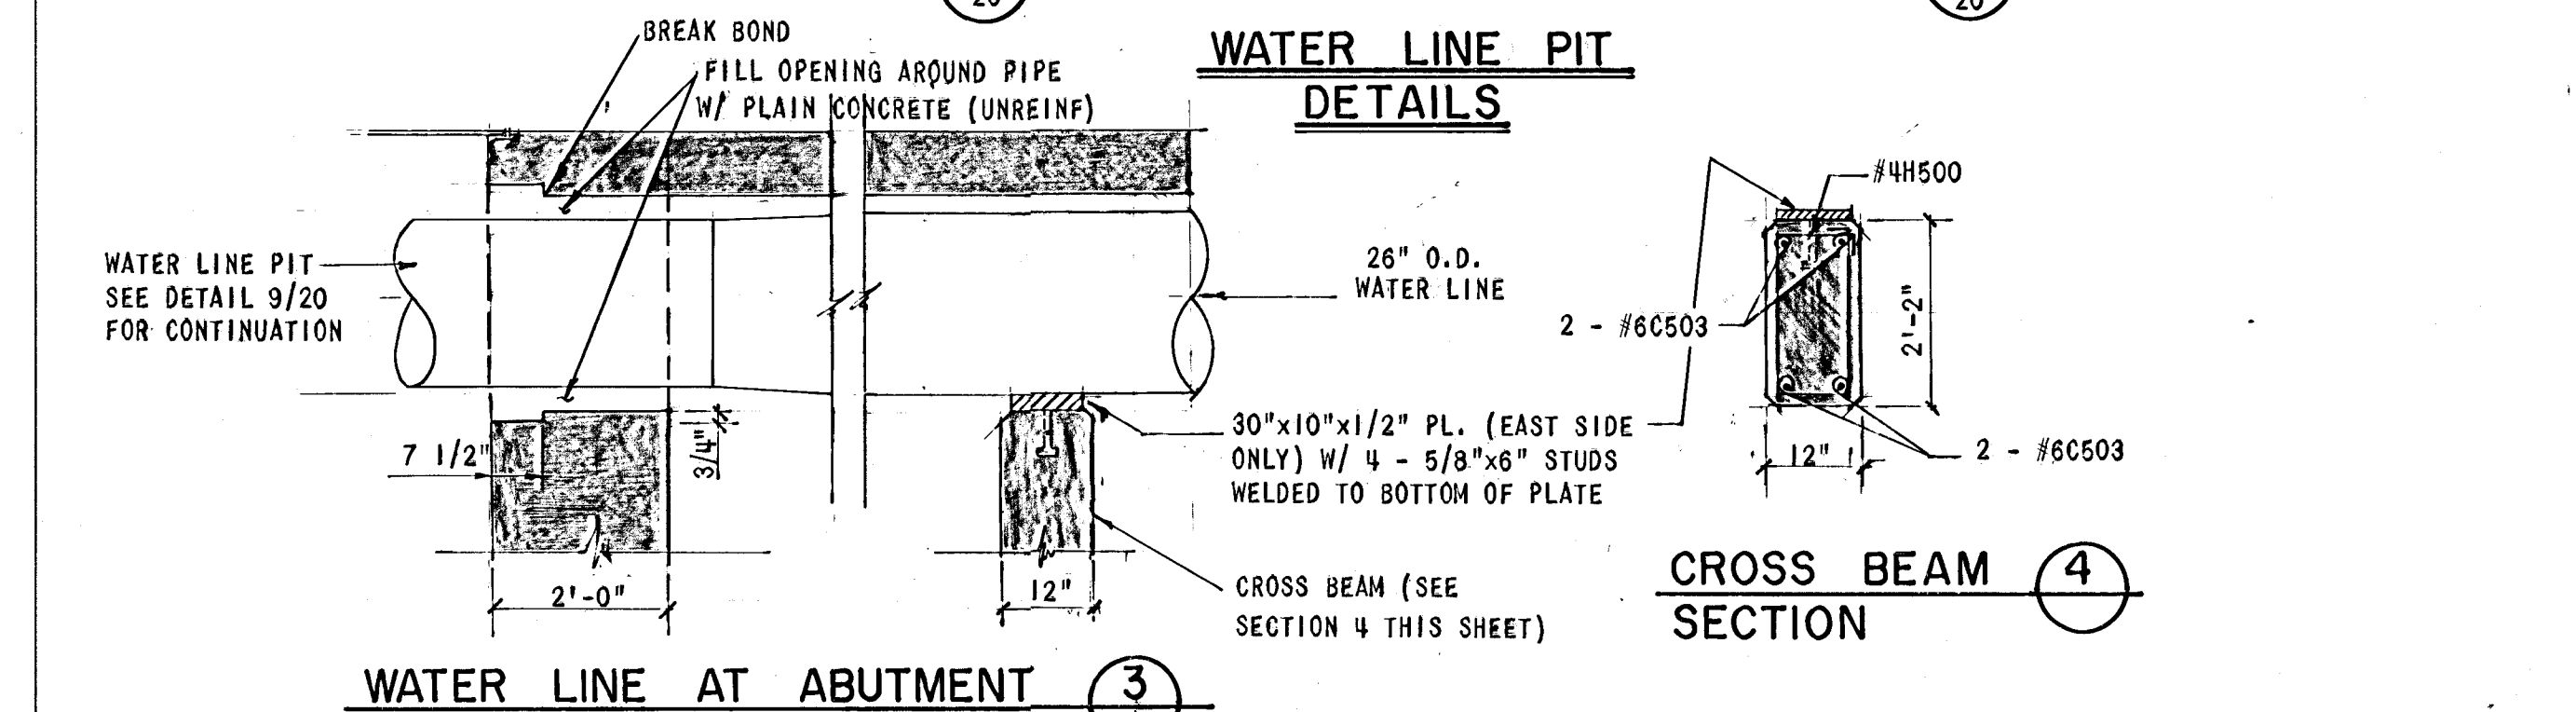


**WATER LINE AT ABUTMENT**  
19

**CROSS BEAM SECTION**  
20

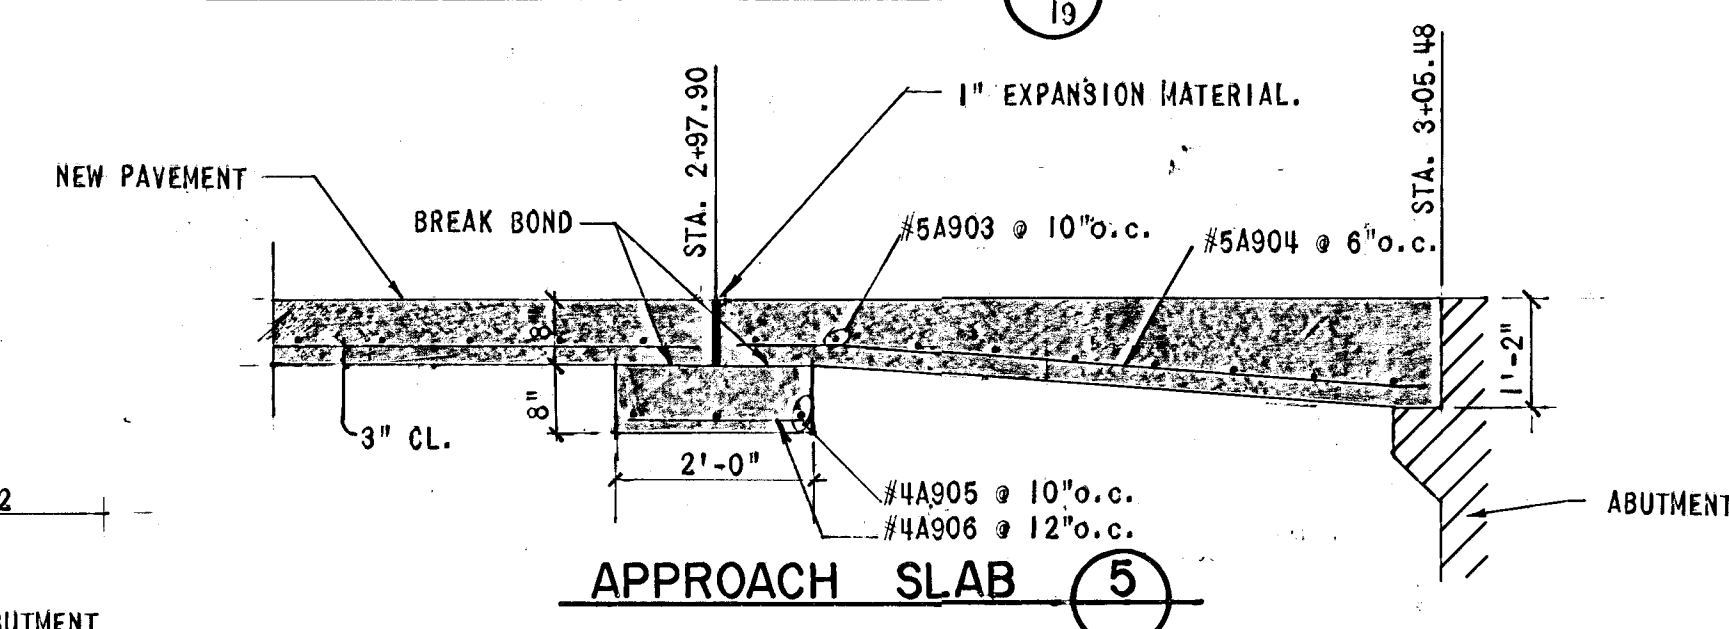

**APPROACH SLAB**  
19

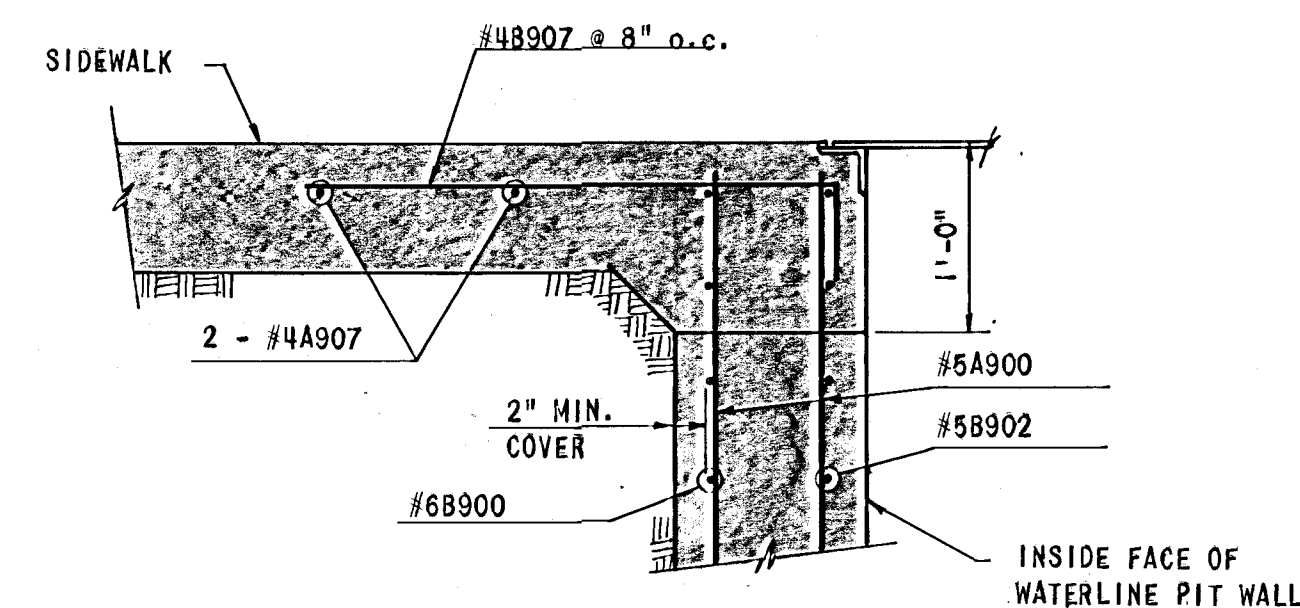


**DETAIL**  
20

CITY OF WICHITA PROJECT NO. 472-76-245-81199-000-001

WICHITA, KANSAS  
MCLEAN AT SENeca INTERSECTION IMPROVEMENTS  
MISCELLANEOUS DETAILS

REVISION	DATE	BY

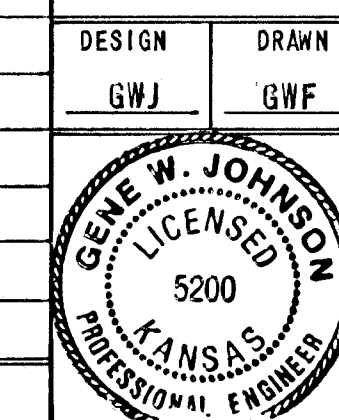

**WILSON & COMPANY**  
ENGINEERS & ARCHITECTS  
WICHITA - KANSAS

DESIGN: GWJ  
DRAWN: GWF  
DATE: OCT. 1983  
FILE NO.: 82-324A  
SHEET NO.: 23 OF 27