


TOPO & REMOVAL PLAN




SCALE 1"=40'

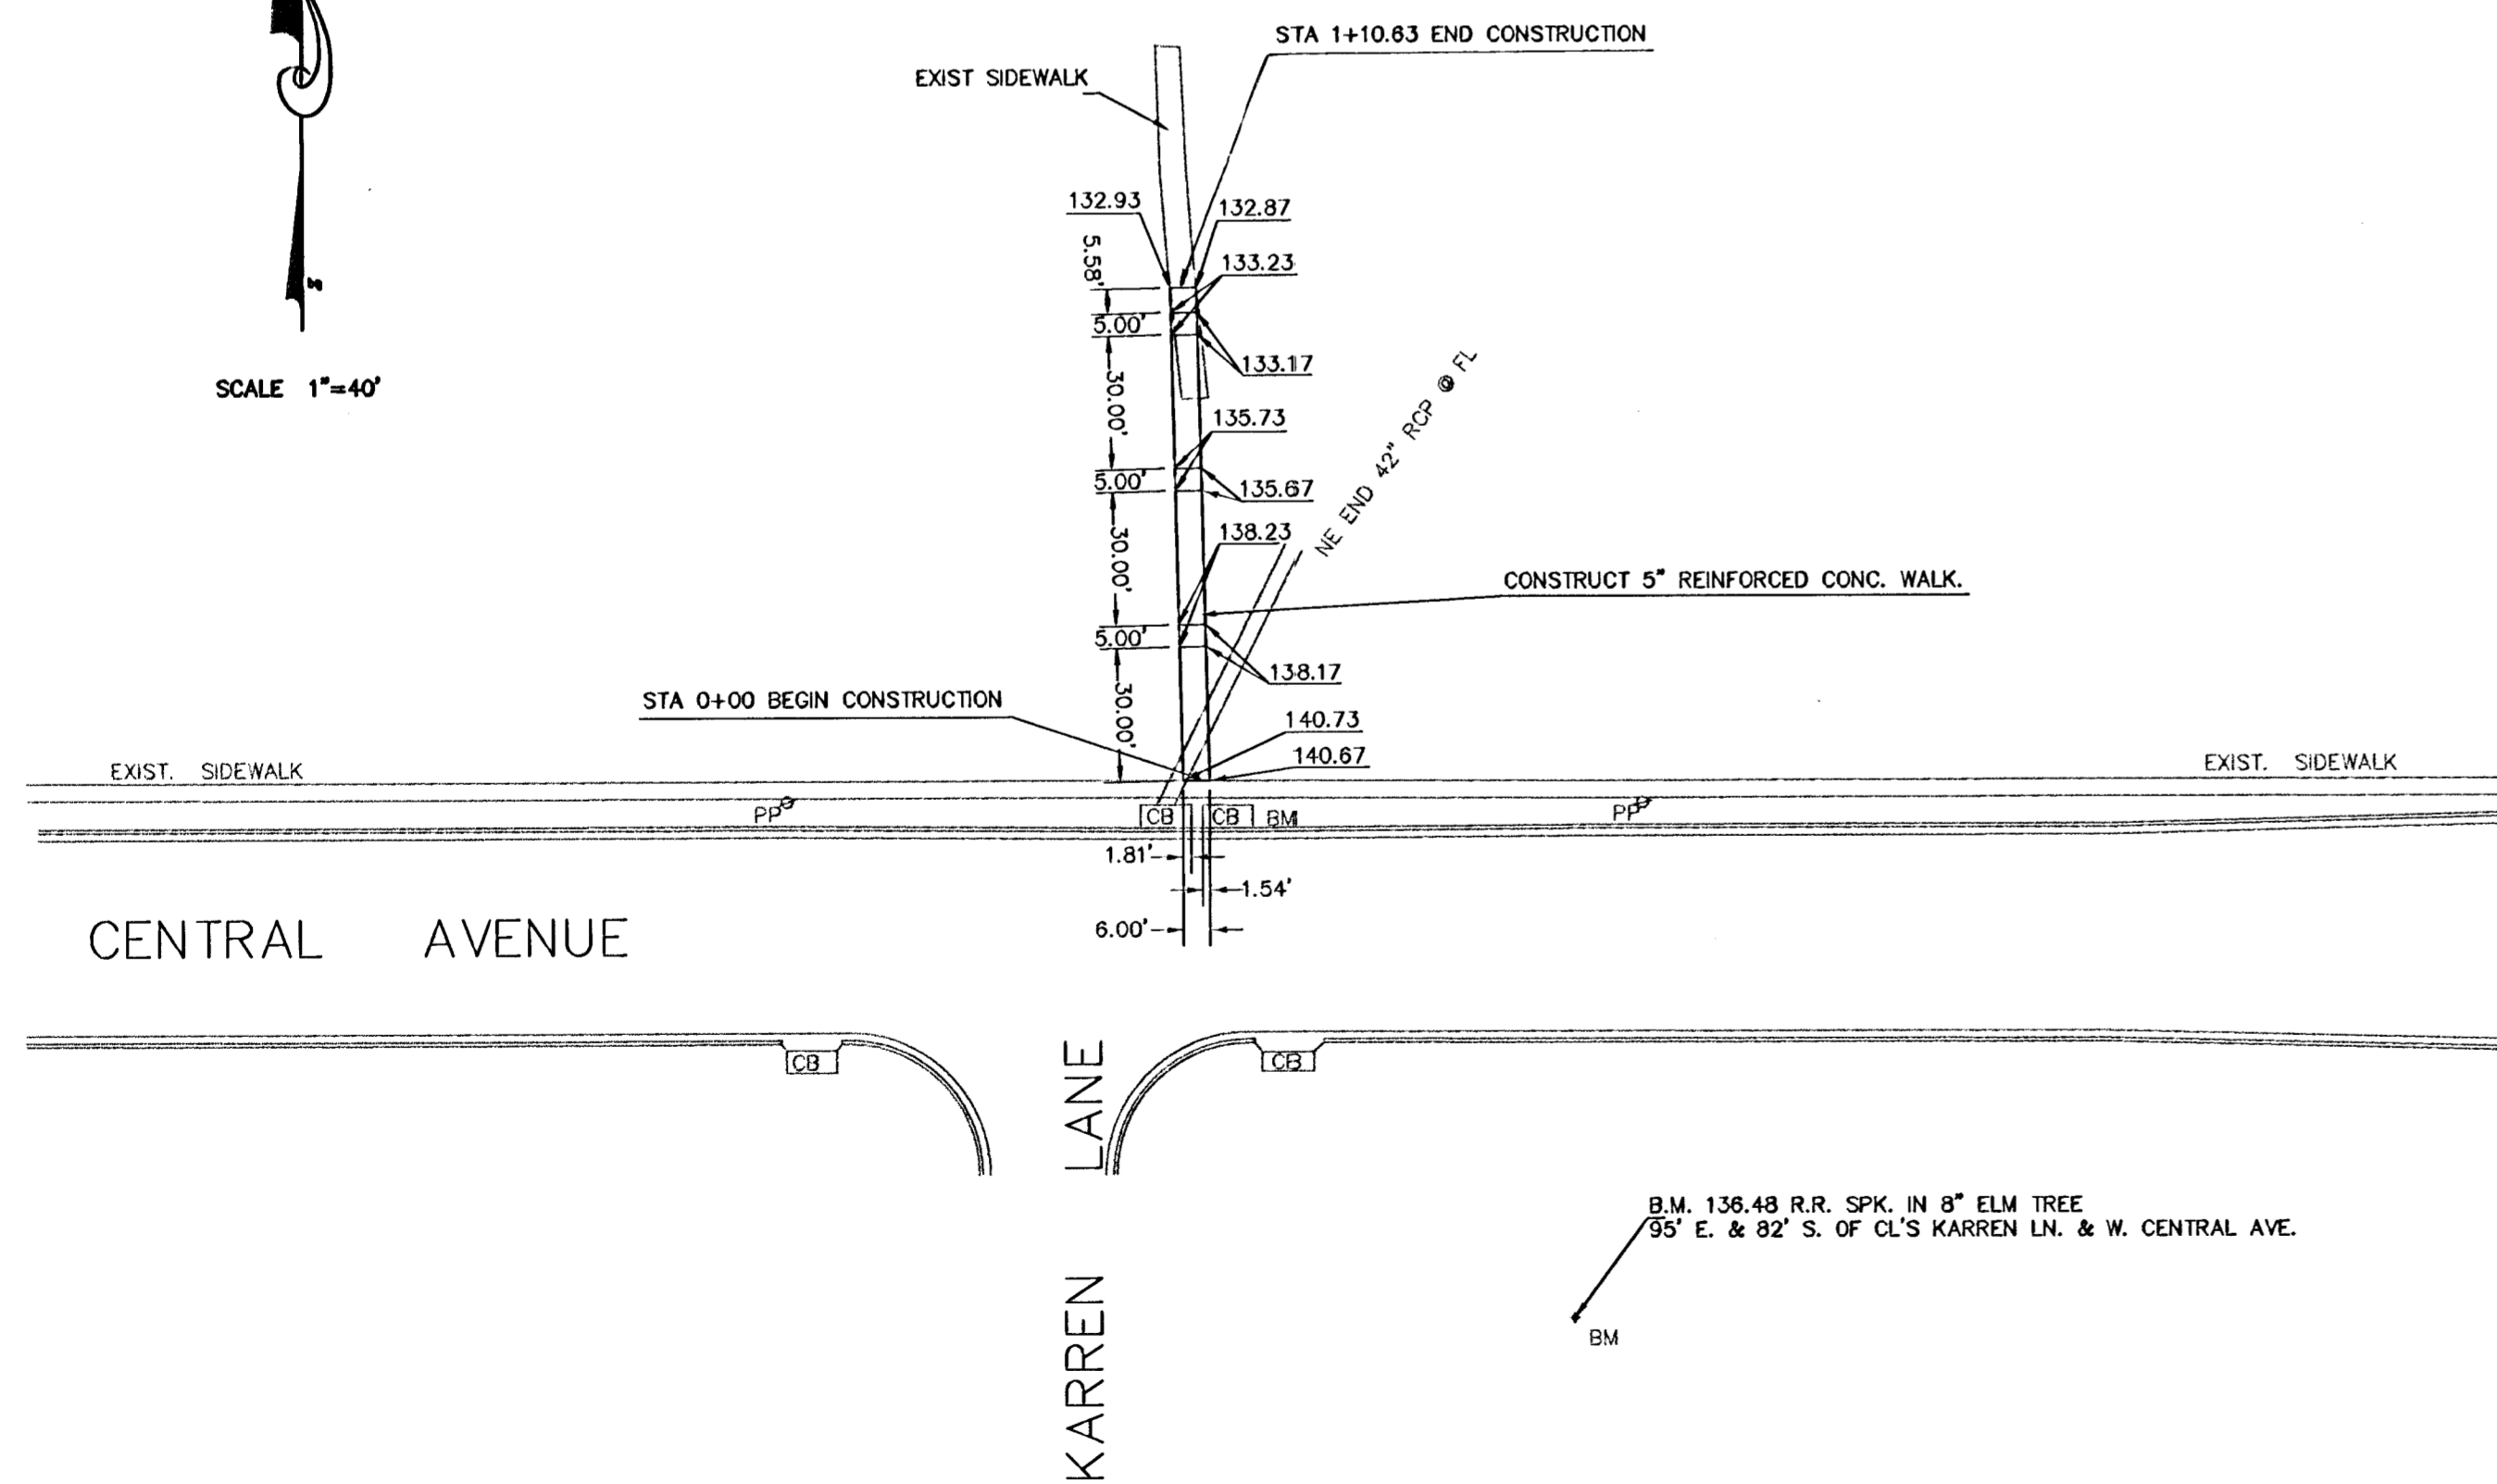

CONSTRUCTION PLAN

TYPICAL SECTION OF
REINF. CONC. SIDEWALK

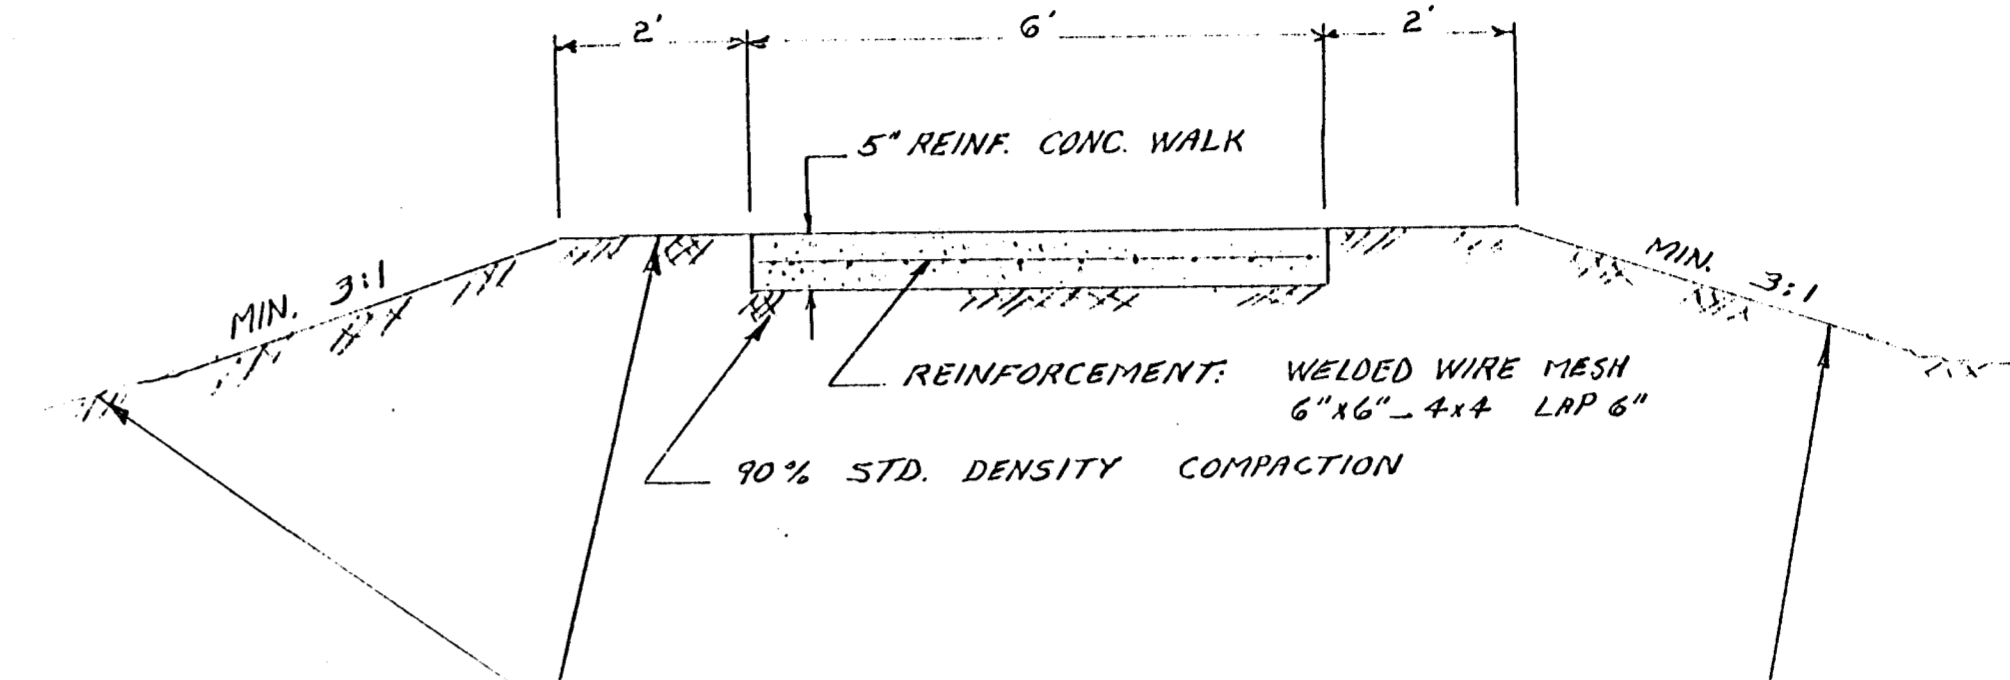

FROM STA 0+00 TO 1+10.63 (ON SHEET 3, BY CENTRAL AVE.)
THE FILL AND DISTURBED AREAS TO THE SIDE OF THE NEW
WALK TO BE SODDED WITH BUFFALO GRASS. THIS COST IS
SUBSIDIARY TO THE OTHER PAID BID ITEMS.