



58TH STREET NORTH

Slope = 1/4"/Ft. MIN.
5/8"/Ft. MAX.

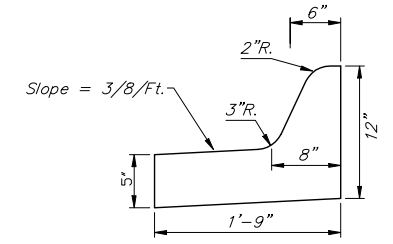

Medial Curb Detail
(Low Edge)
Not to Scale

Note: To be paid as Medial Curb & Gutter (6 5/8")

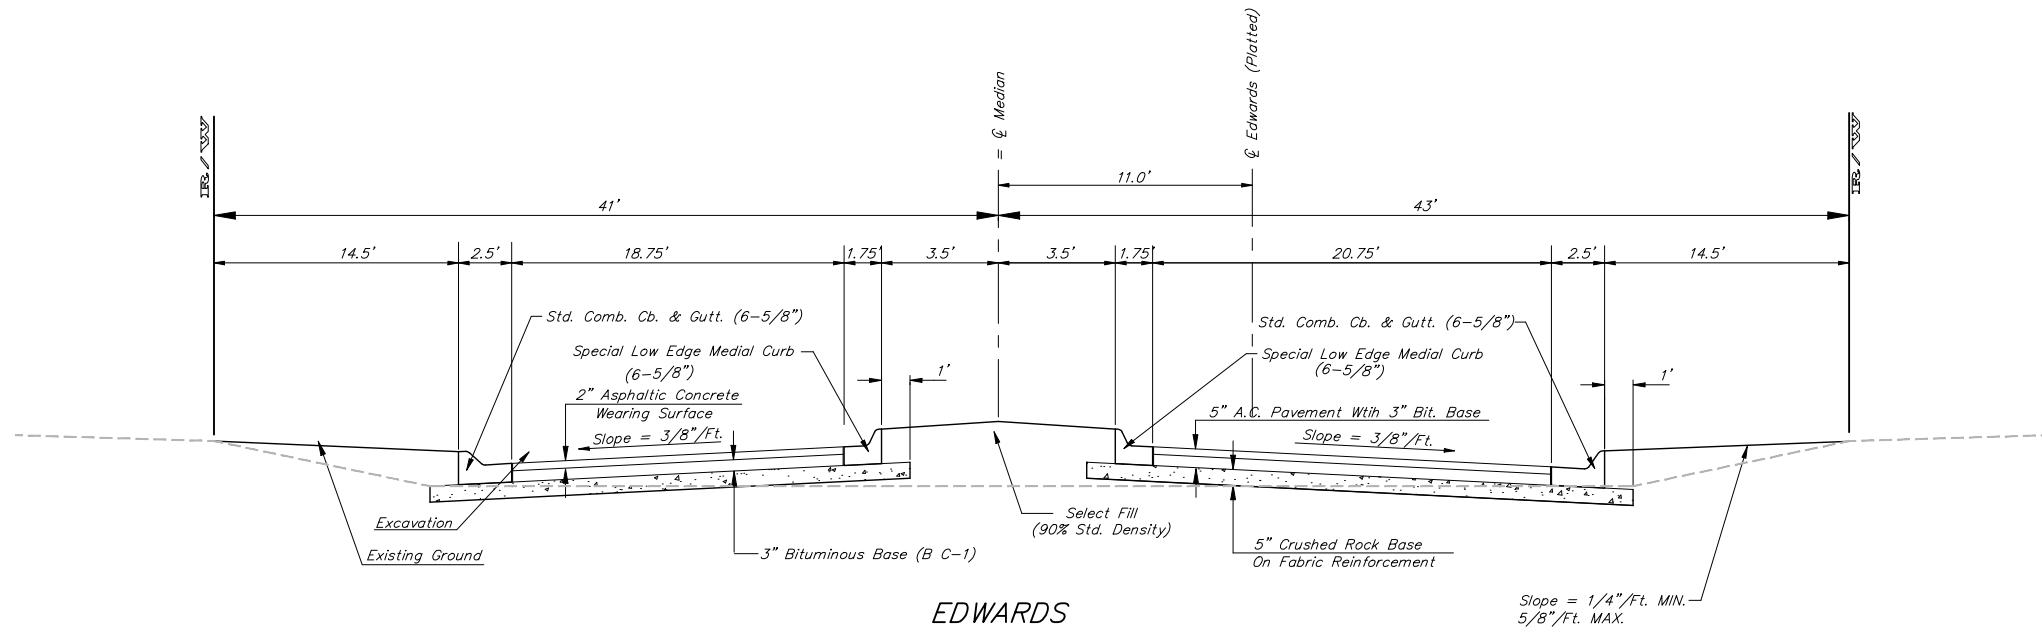

EDWARDS

Slope = 1/4"/Ft. MIN.
5/8"/Ft. MAX.

	Northgate Addition - Phase 1	
	Entrance Details Street Paving Improvements	
<small>Baughman Company, P.A. 315 Ellis St. Wichita, KS 67211 P 316262-7771 F 316262-0149 ENGINEERING SURVEYING PLANNING LANDSCAPE ARCHITECTURE</small>		
PROJECT NUMBER 472-84465	DESIGN STAFF APPROVED	DRAWN STAFF DATE 5-30-07
REVISIONS	SCALE NONE	SHEET 6 OF 49
<small>Northgate\Phase 1\STR\entrance.dwg</small>		<small>06-08-E631</small>