


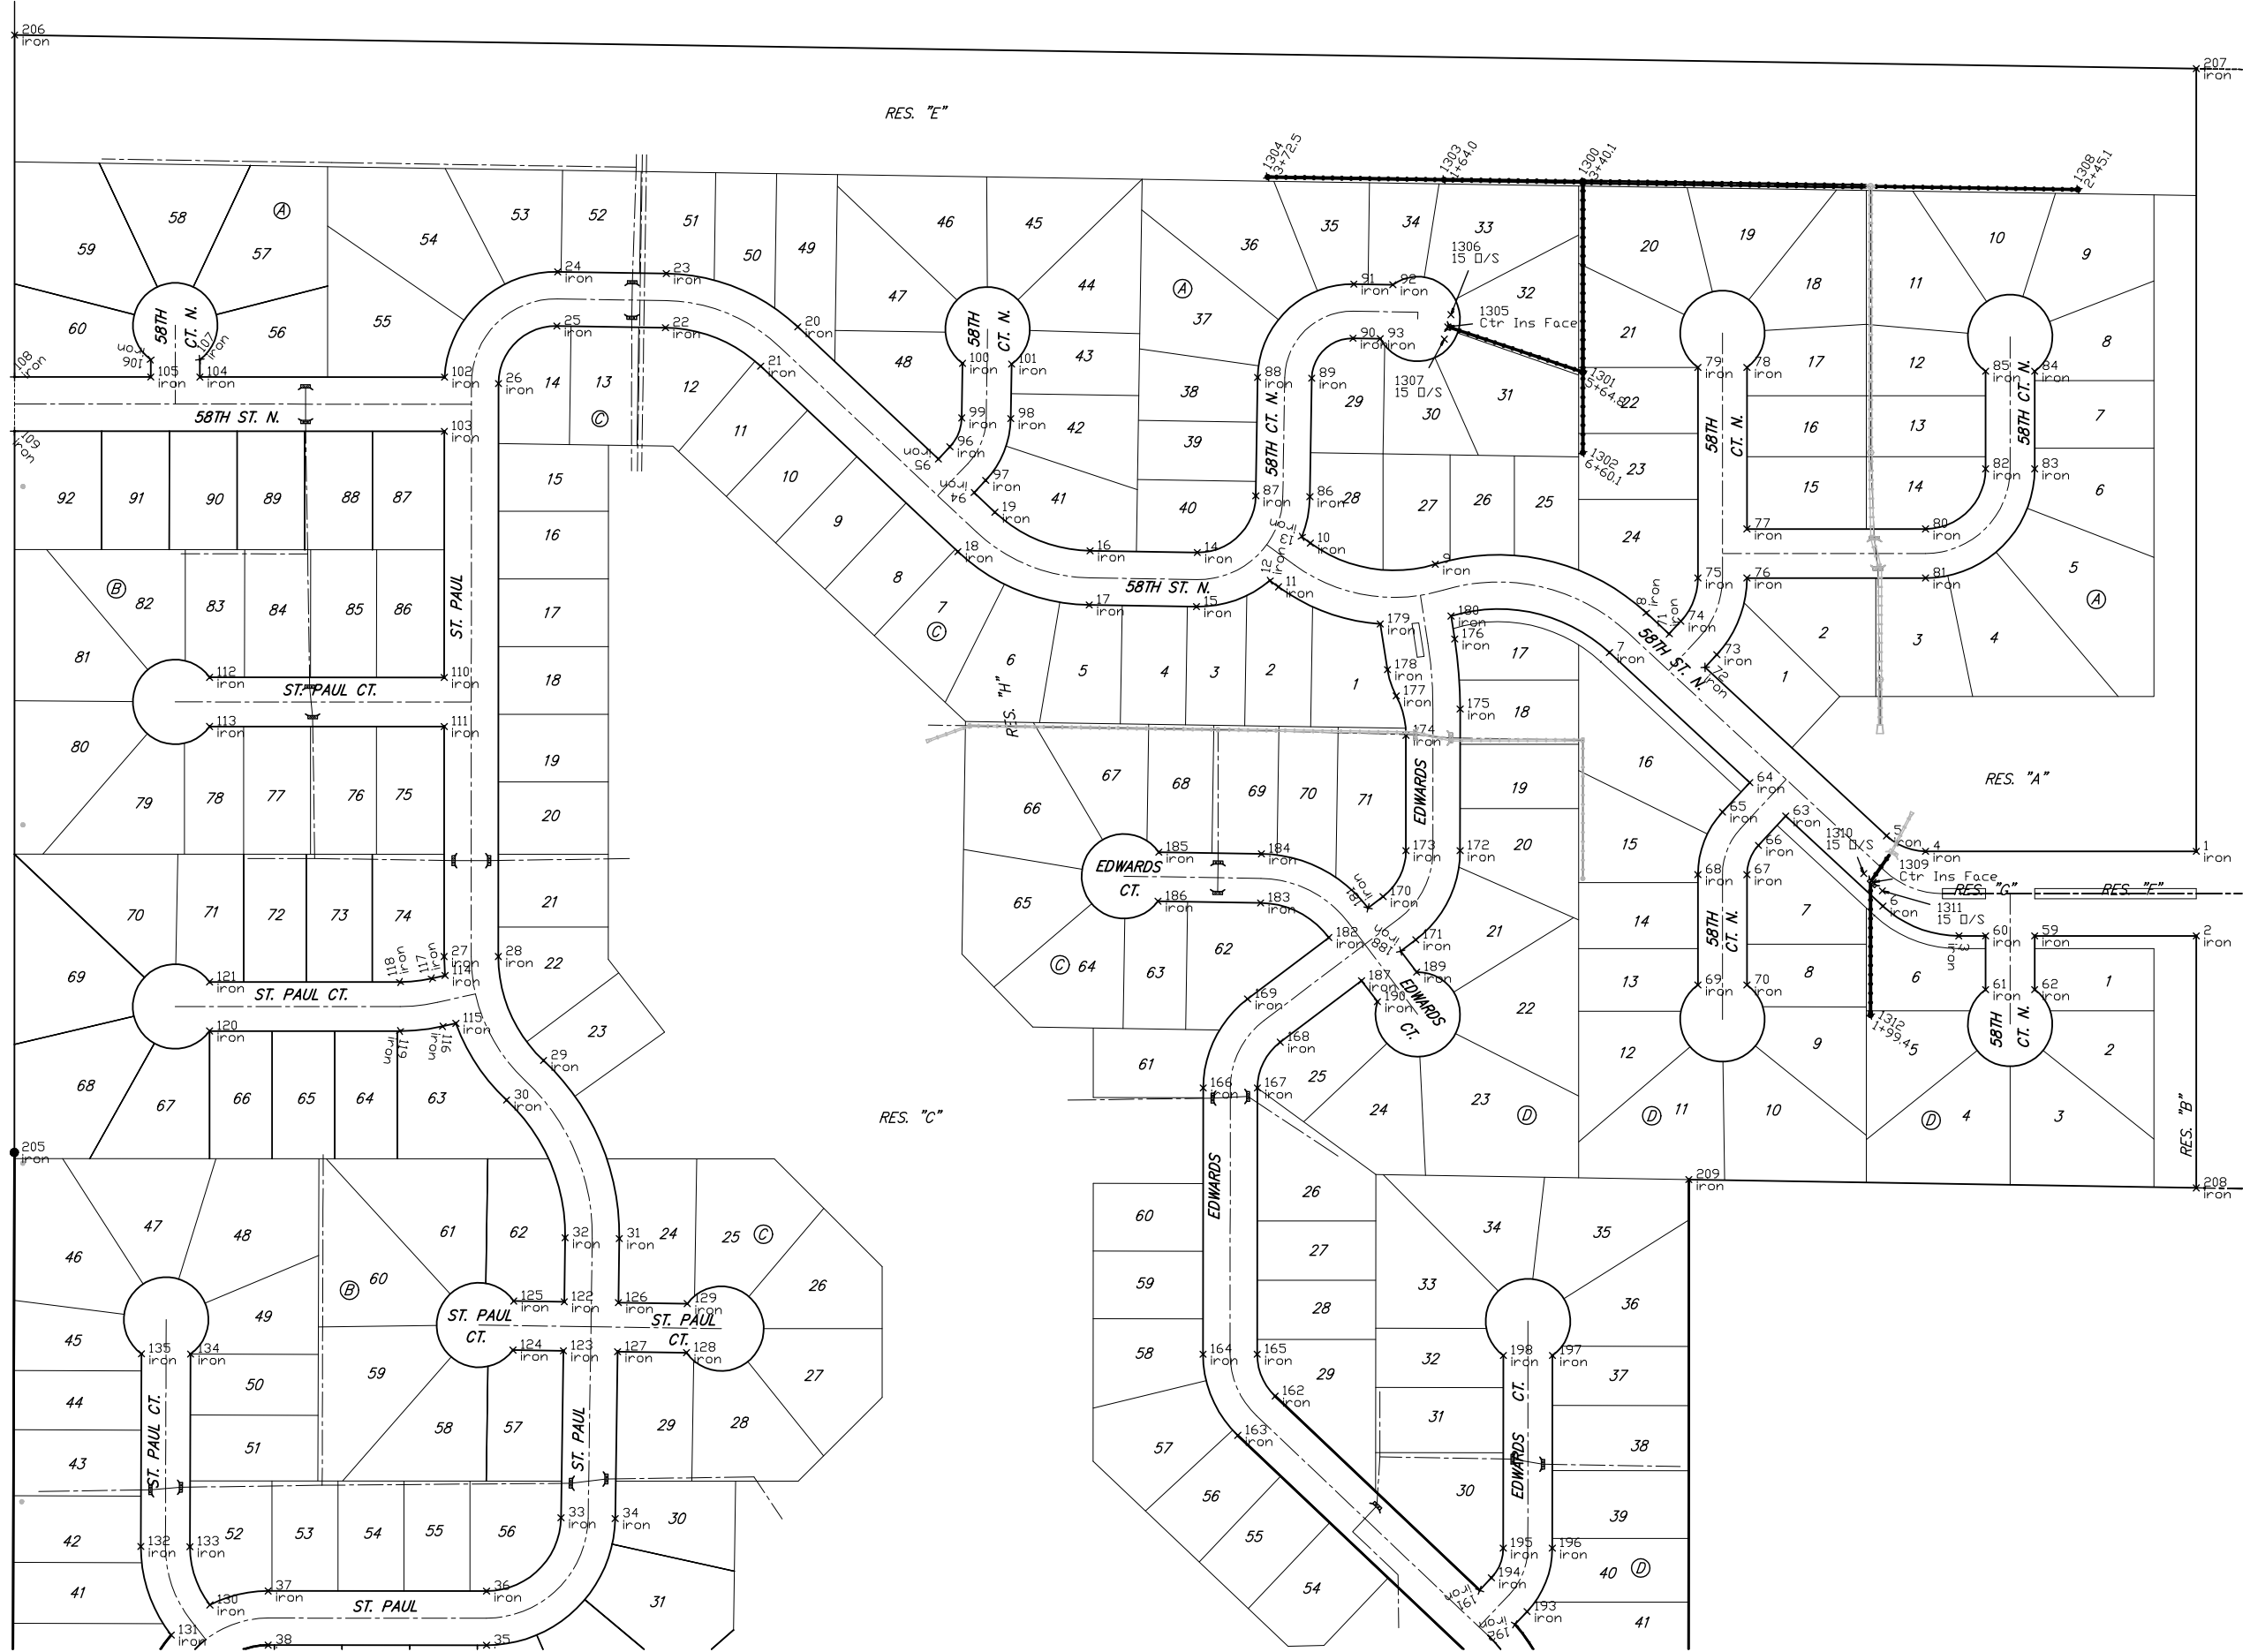

Scale: 1" = 100'



	NORTHGATE ADD-PH. I	
	<b>COORDINATE SHEET</b>	
Baughman Company, P.A. 315 8th St. W. Wabash, IN 47211 P 3162627271 F 3162620149		
ENGINEERING   SURVEYING   PLANNING   LANDSCAPE ARCHITECTURE		
PROJECT NUMBER 472-84465	DESIGN RDM/AEG	DRAWN RDM
REVISIONS:	APPROVED AEG	DATE 5-30-07
	SCALE Noted	SHEET <b>47 OF 49</b>
Northgate\Phase 1\STR\STR.Coords.dwg		06-08-B631