
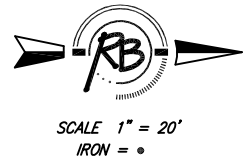
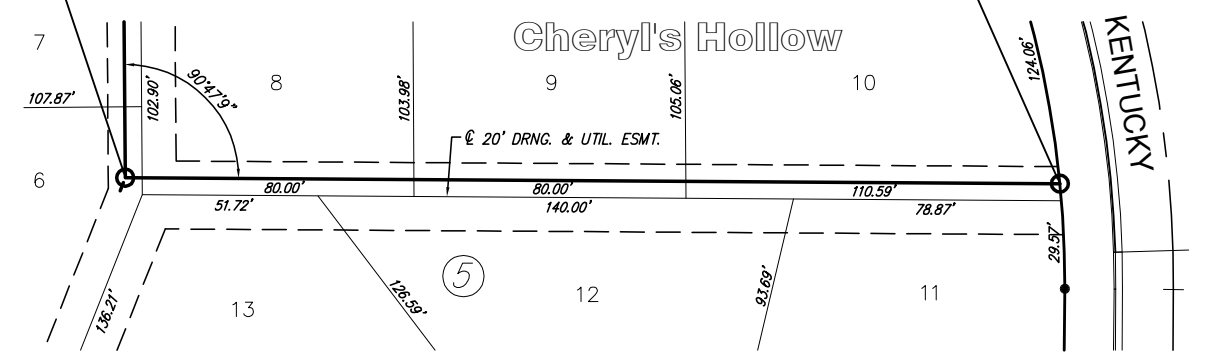


STA. 0+00.00 LINE 4 =
STA. 4+47.49 LINE 2
CONSTRUCT STD. TYPE P MH
MH 2-2
TOP ELEV. = 1369.40


STA. 2+68.83 LINE 4
CONSTRUCT STD. TYPE P MH
MH 4-1
1-8" STUB (NE)
TOP ELEV. = 1367.90

STA. 2+68.83 LINE 4
MH 4-1
TOP ELEV. = 1367.90

STA. 5+44.00 LINE 4
CONSTRUCT STD. TYPE P MH
MH 4-2
TOP ELEV. = 1367.90

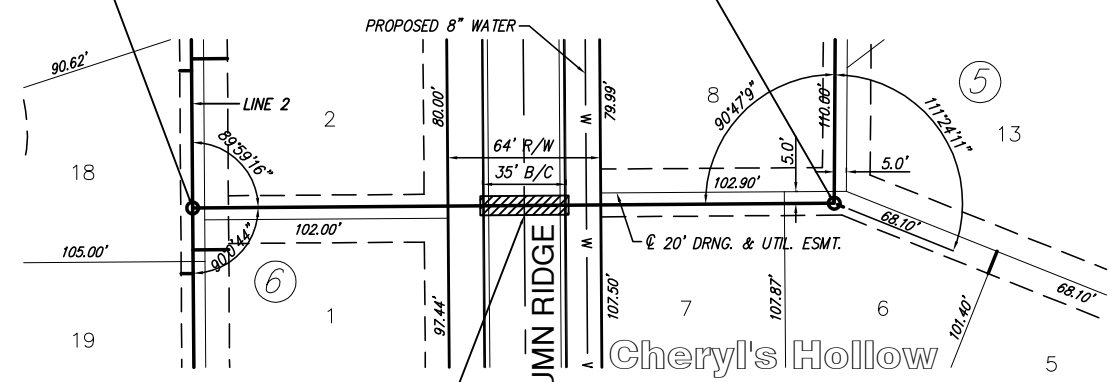

Ruggles & Dohm, P.A.
Engineering, Surveying, Land Planning
200 South E Street
Wichita, Kansas 67202
www.rdgpa.com
Phone: 316.261.4971
Email: rdg@rdgpa.com

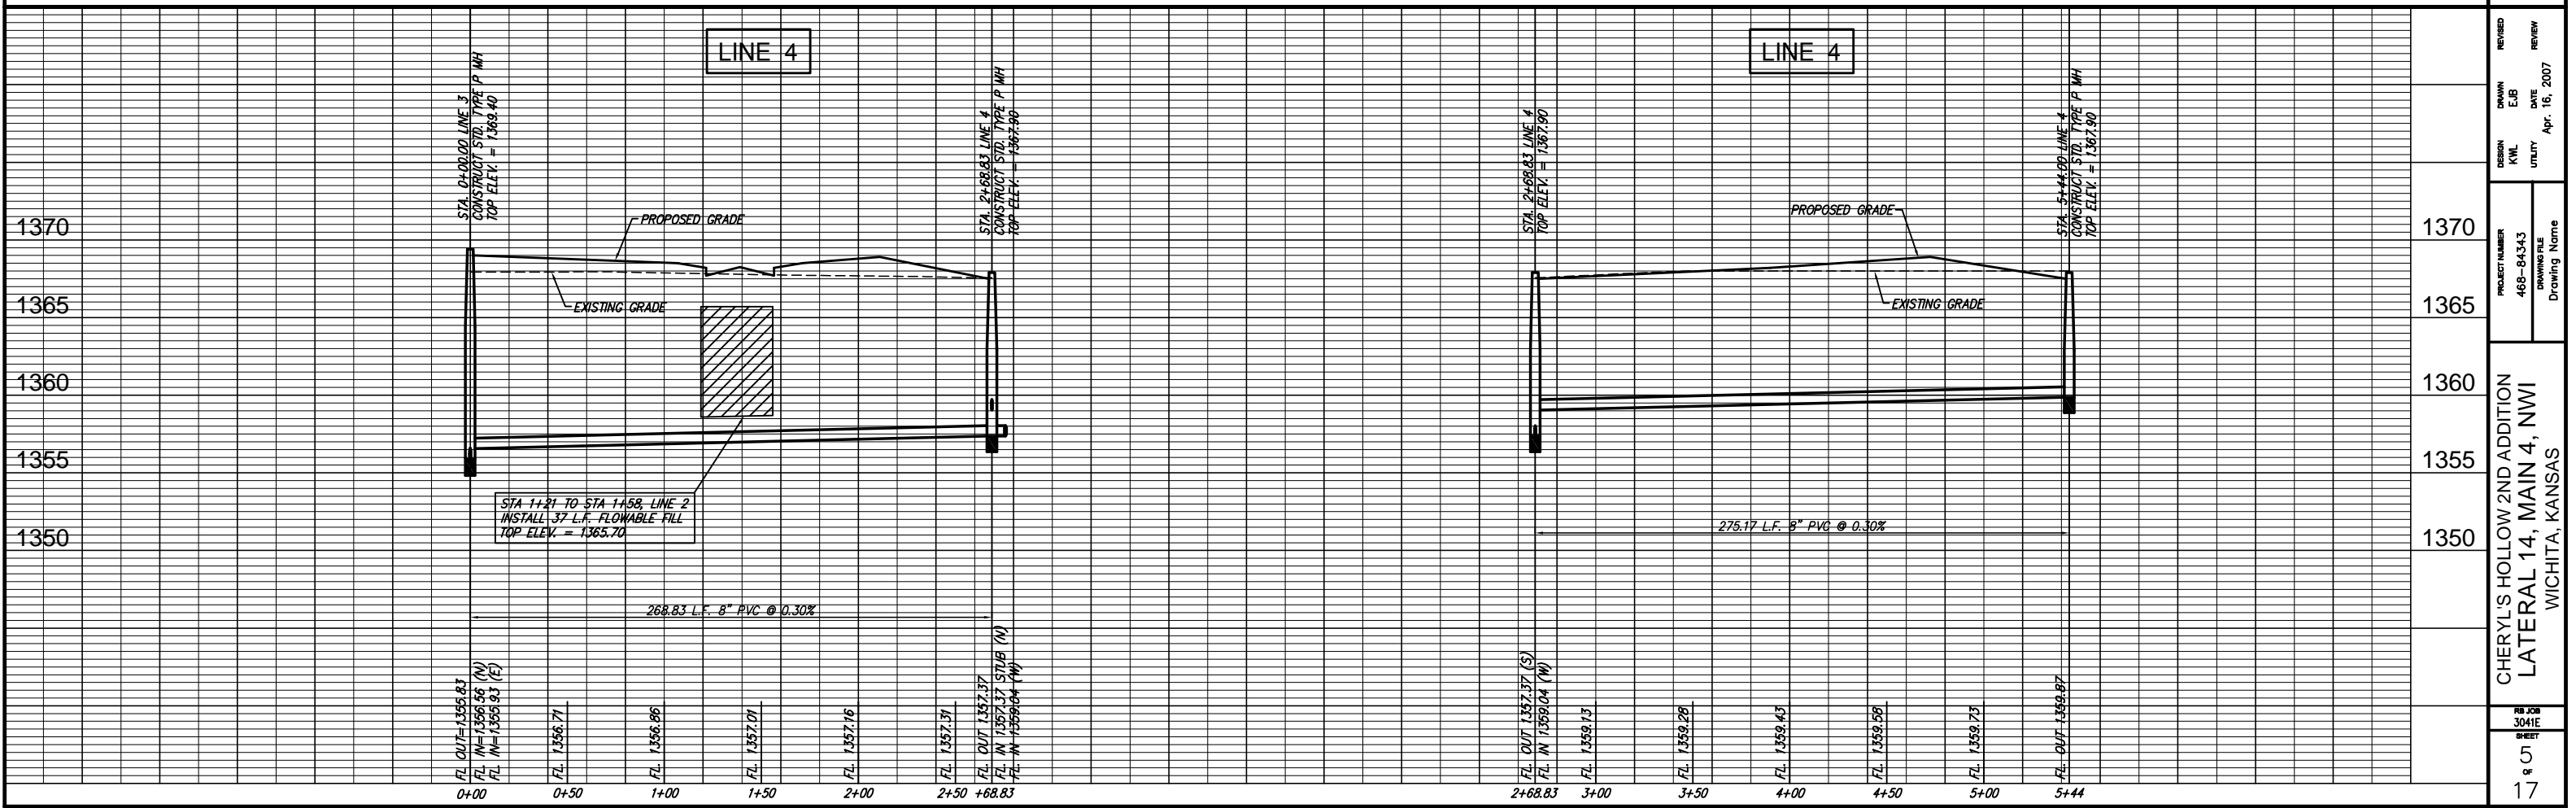

REVISIONS
DATE: Apr. 16, 2007
DRAWN: EJB
DESIGN: KWL
PROJECT NUMBER: 468-84343
DRAWING FILE: Drawing Name
CHERYL'S HOLLOW 2ND ADDITION
LATERAL 14, MAIN 4, NWI
WICHITA, KANSAS
JOB NO: 3041F
SHEET: 9 OF 17